
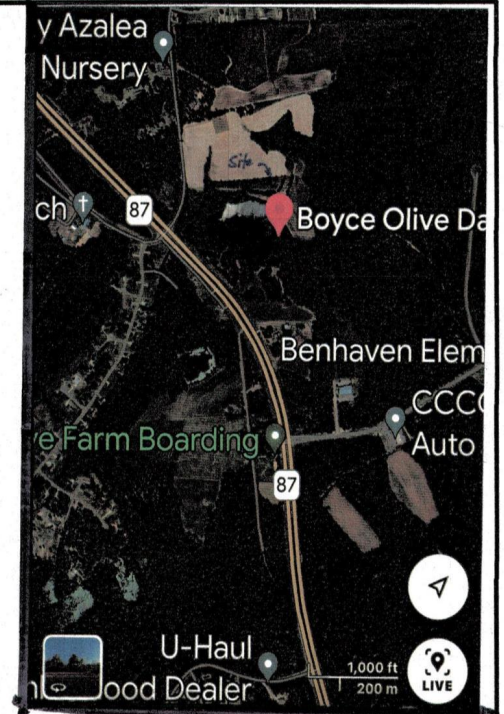
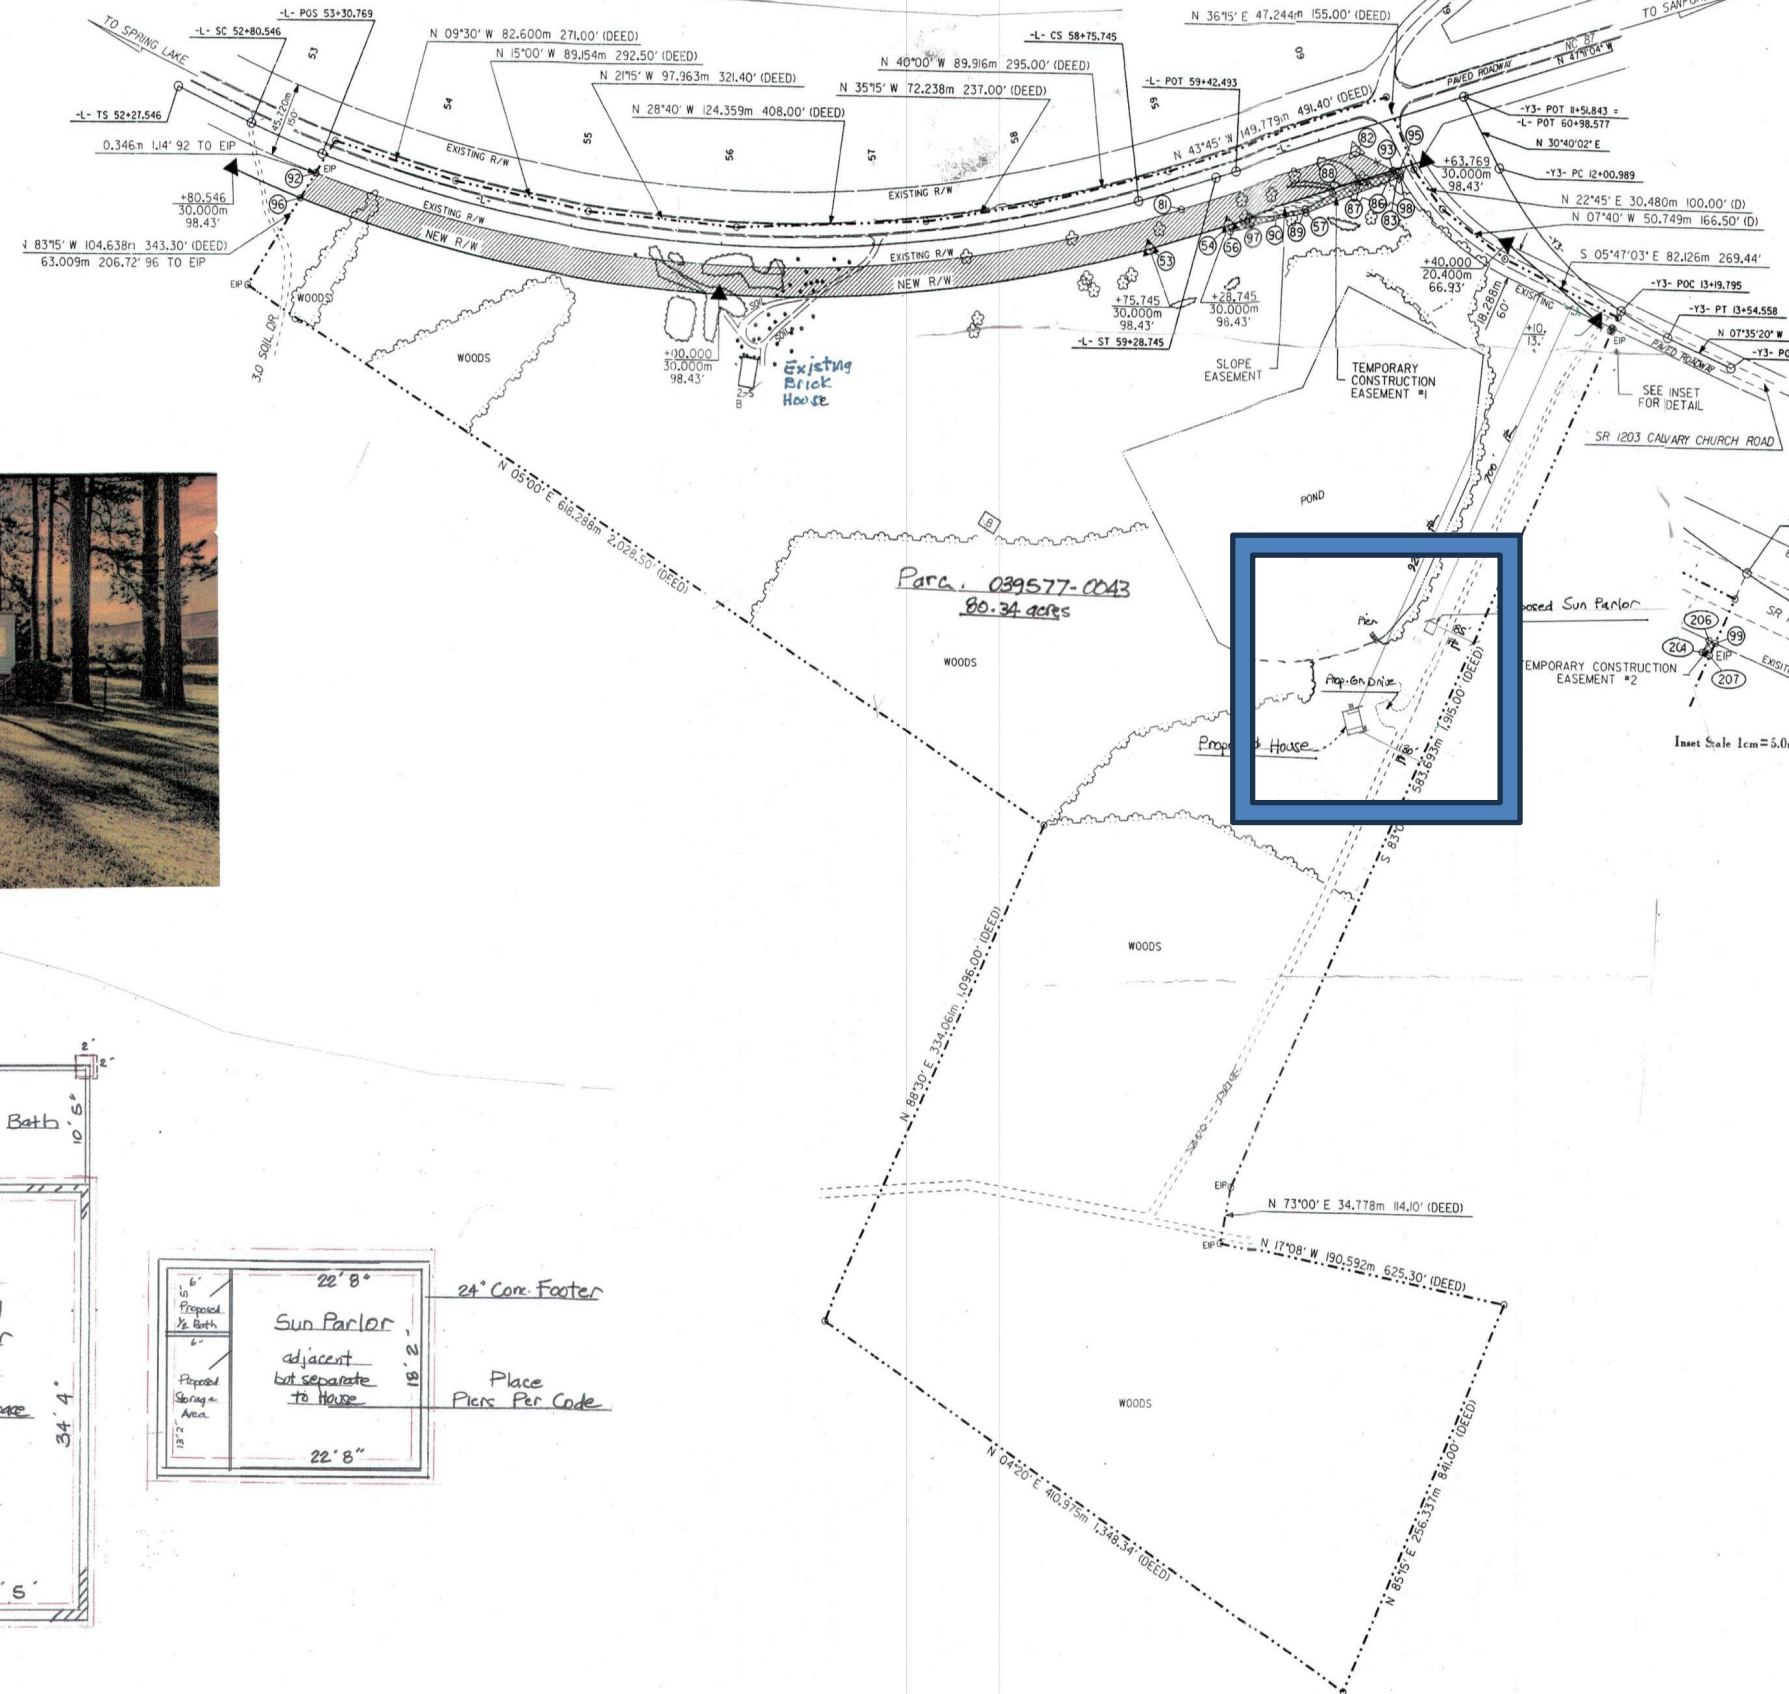
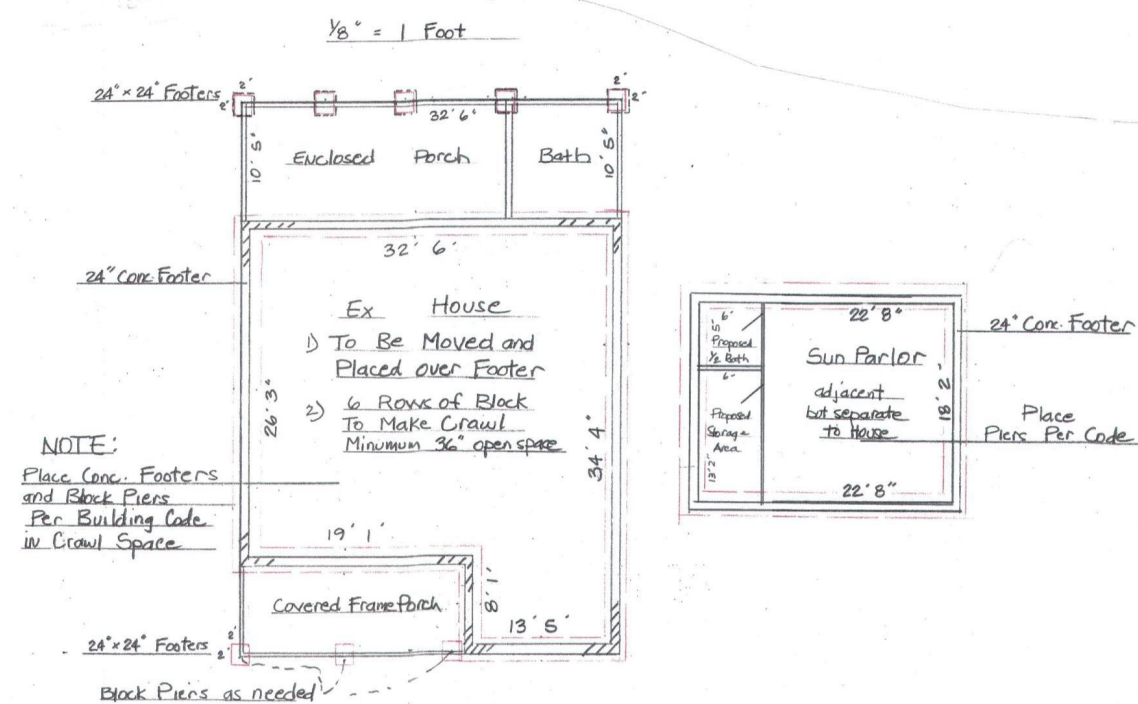


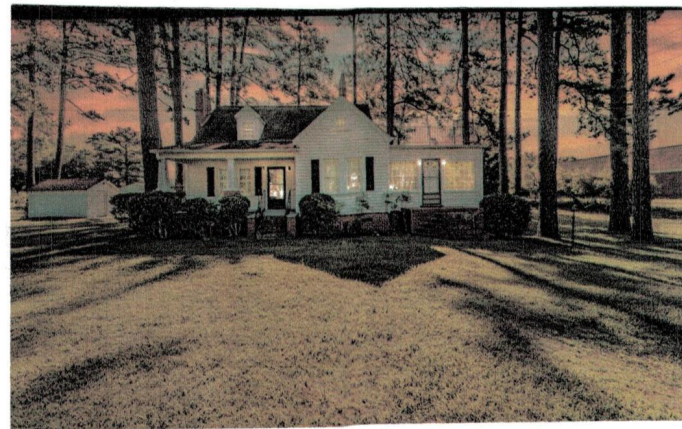

STATEMENT OF PURPOSE

The objective of the Site Plan is to obtain an Approved Permit for the placement of an existing family home to this location on the 80-acre parcel. The house will be moved by Eugene Oldham & Son House Movers. The current location is 2 miles North on Highway 87.

- 1) The House was constructed in 1938 by W.B. Olive.
- 2) The concrete foundation will be in place at the time of the house moving.
- 3) Once in place, a crawl space using cinder block will be established at a minimum of 3' above ground.
- 4) The House will then be lowered onto the block walls and the various contractors will complete the necessary work needed to receive a Use & Occupancy Permit.
- 5) The Sun Parlor on the right side of the House will be made a separate companion building, approximately 20' from the left side of the House.

STATE OF NORTH CAROLINA
DEPARTMENT OF TRANSPORTATION
DIVISION OF HIGHWAYS
LOCATION AND SURVEYS UNIT
C. W. BROWN, PE, PLS.
STATE LOCATION AND SURVEYS ENGINEER
T. L. WHITE, PE
PROPERTY SURVEY AND CAD MAP ENGINEER
SURVEYED 09/19/00
M.E. PLUMMER, PLS. N. 1550
LOCATING ENGINEER
M.E. PLUMMER, PLS. N. 1550
SURVEYOR
E. K. HANSON
CADD COMPILER

SURVEY'S, INC. SURVEYORS • ENGINEERS • LAND PLANNERS PERMIT SERVICES 350 MAIN STREET LAUREL, MARYLAND, 20707 PHONE: 301-776-0561 • E-MAIL: SURVEYS@VERIZON.NET		
SITE PLAN 1876 Highway 87 North		
LOT(S) / PARCEL	BLOCK / TM	
PROPERTY OF Thomas & Victoria Olive		
ELECTION DISTRICT Harnett COUNTY, MARYLAND		
SCALE: 1" = 24'	JOB NO. 1-24	DATE: 02-20-2024
DRAWN BY TO	CHECKED BY	CASE NO.
LIBER	FOLIO	FILE NUMBER
PLAT BOOK	PLAT NO.	L

