




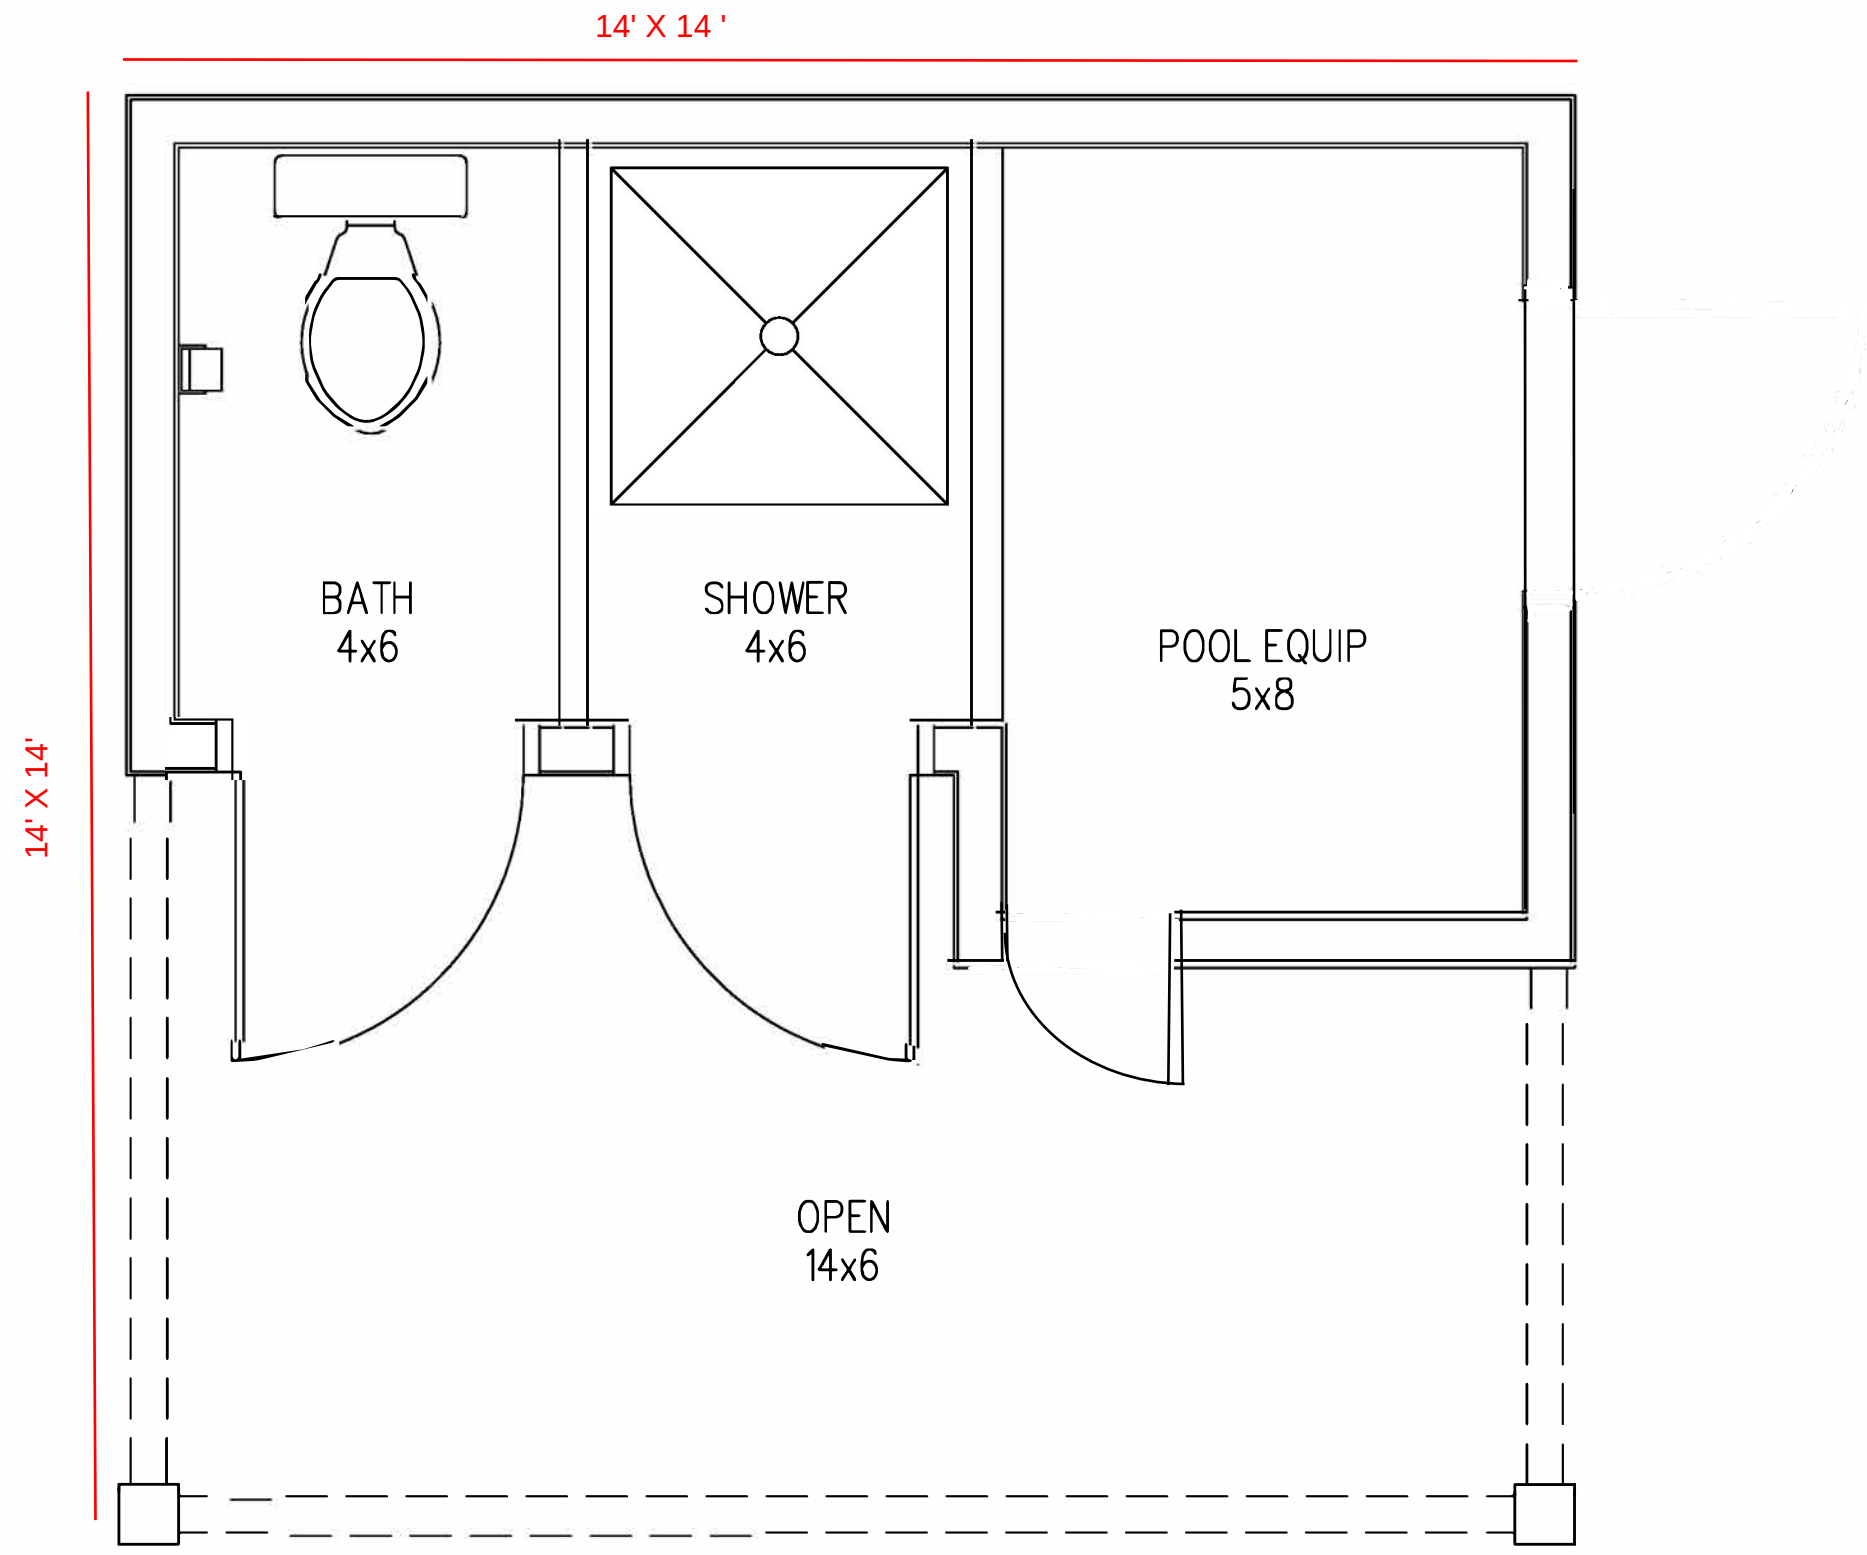

PLAN VIEW

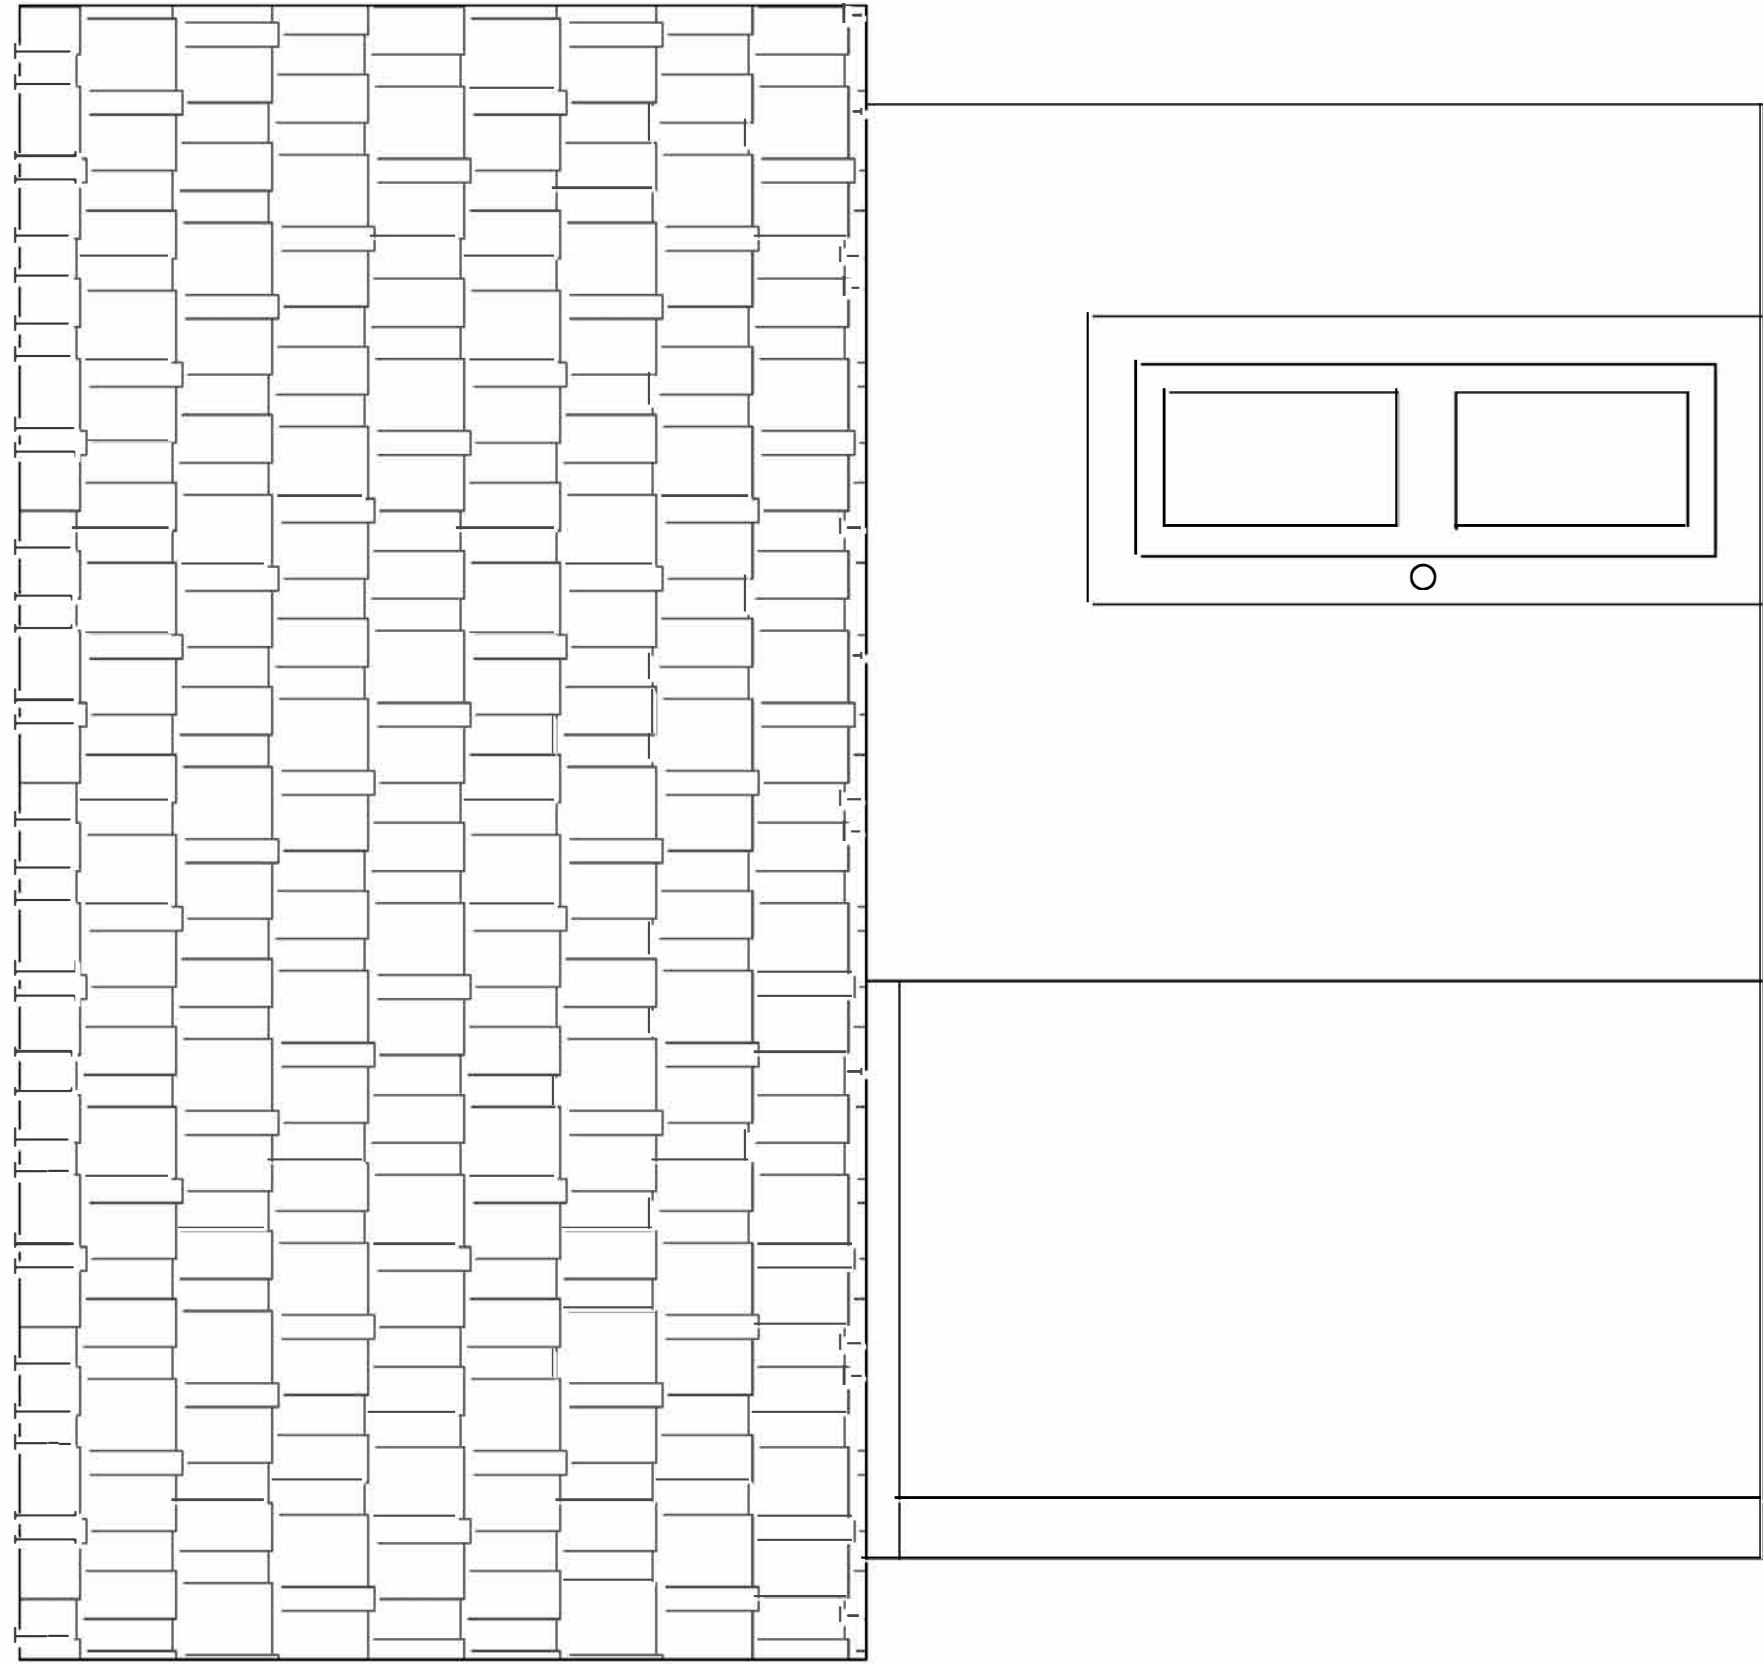

SIDE ELEVATION

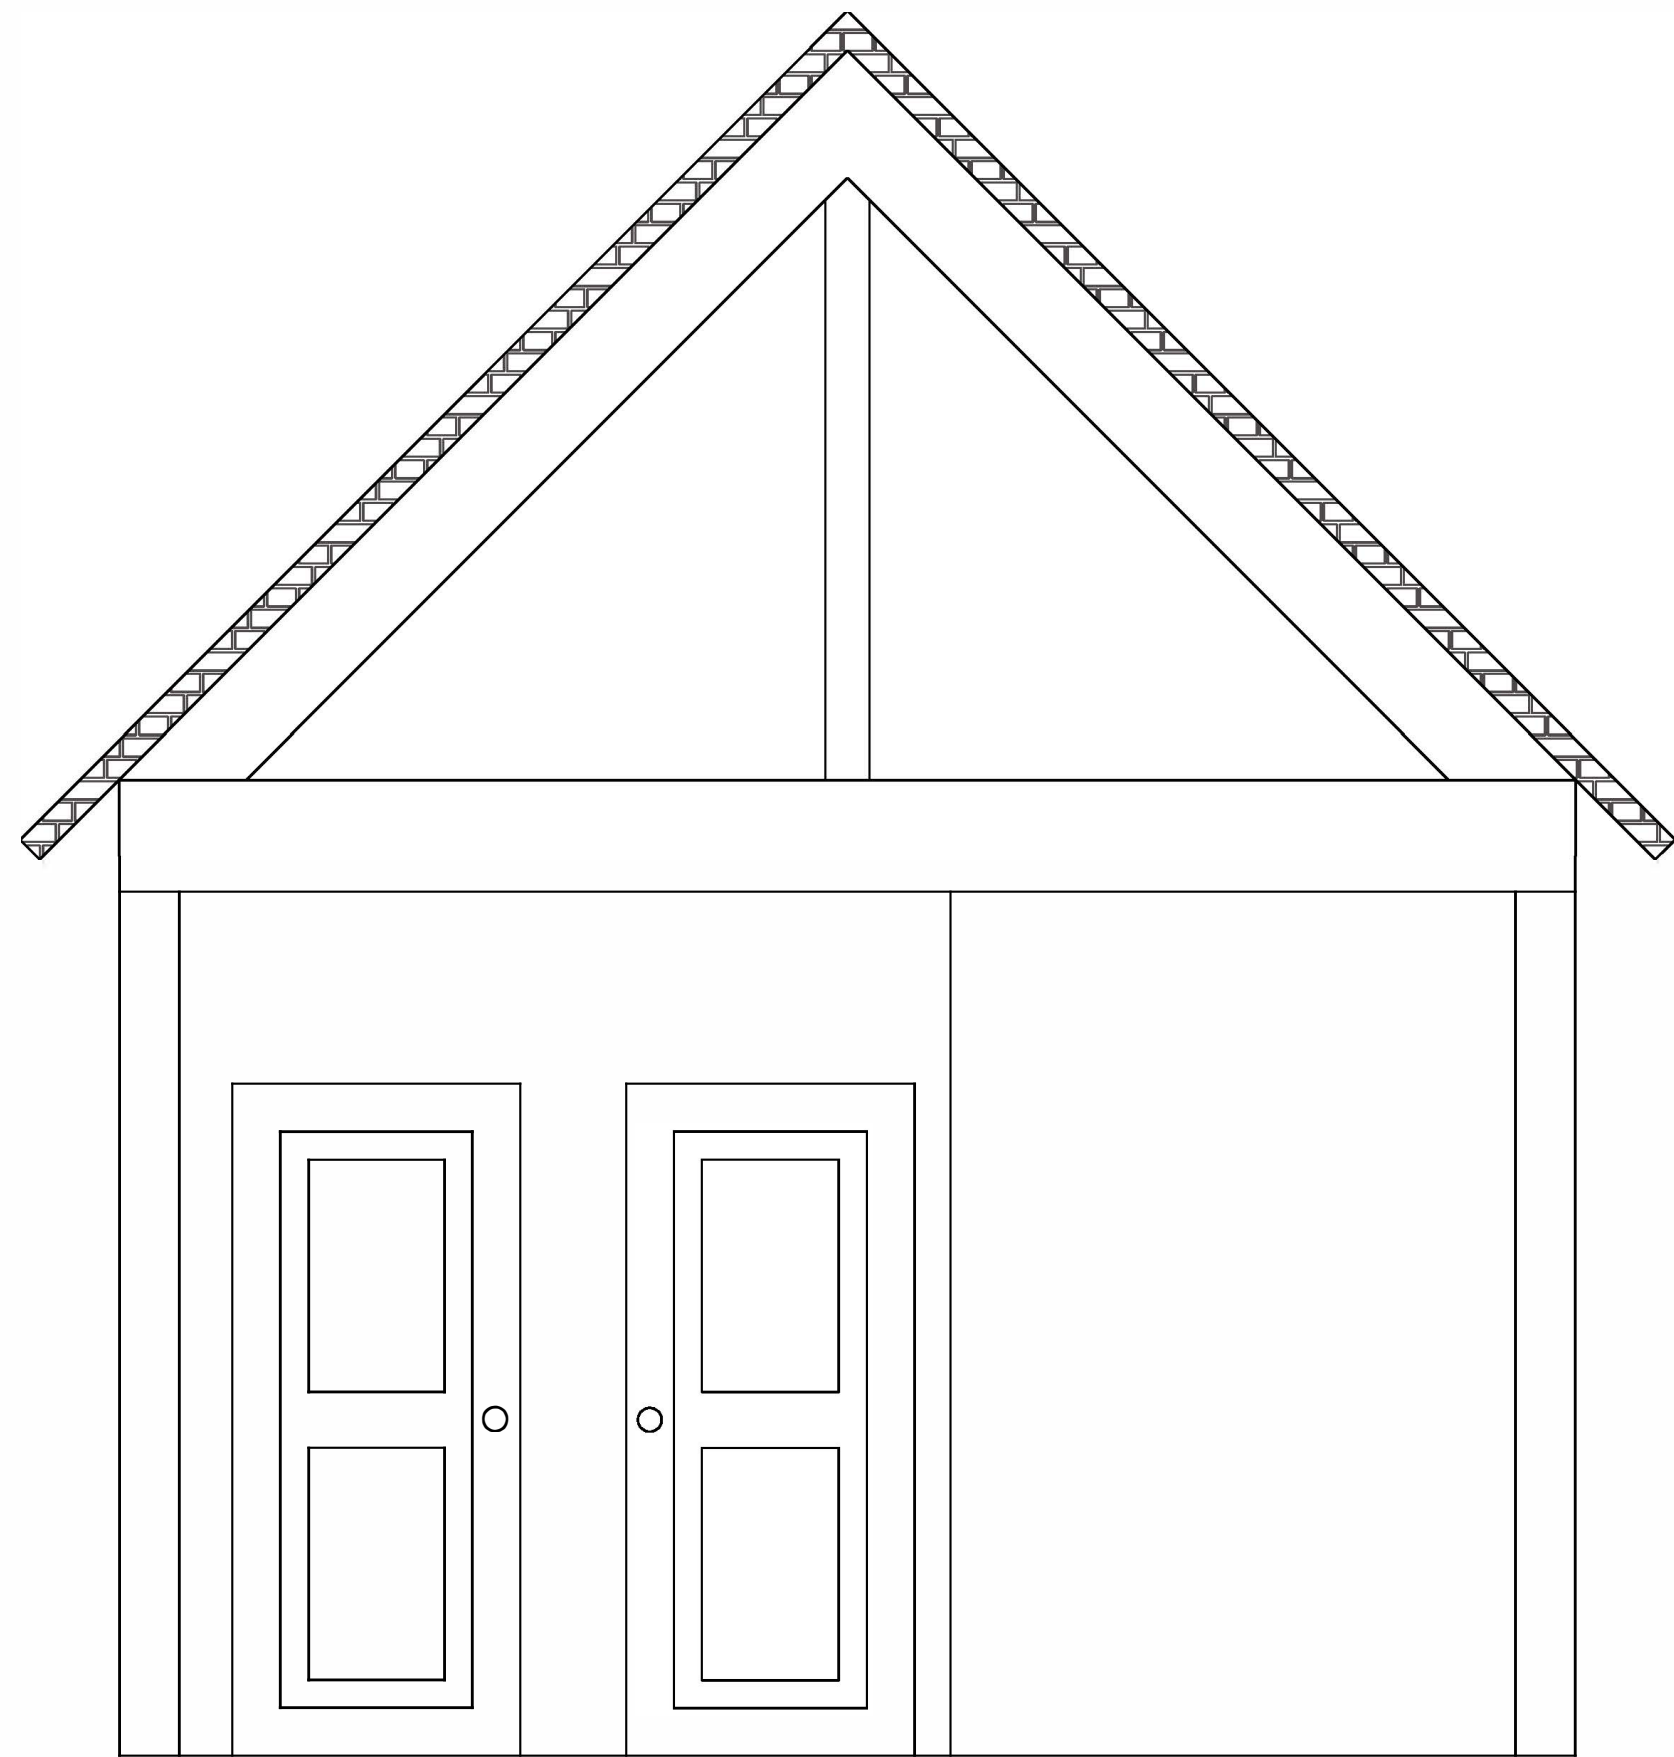

FRONT ELEVATION

CLIENT

981 CARSON GREGORY RD
ANGIER, NC 27501
Phone: (919) 525-4153

JOB

POOL HOUSE
ANGIER, NC

DATE

5/12/2025

SHEET NAME

SKETCH
PLAN AND ELEV

SHEET NO.

SK-1

SCALE: 1/2" = 1'-0"