
 


LOT: 7,796 S.F.
HOUSE/PORCH: 1,802 S.F.
DRIVEWAY: 413 S.F.
PROPOSED RENAISSANCE PERGOLA: 140 S.F.
TOTAL: 2,355 S.F.
% OF IMPERVIOUS: 30.20%

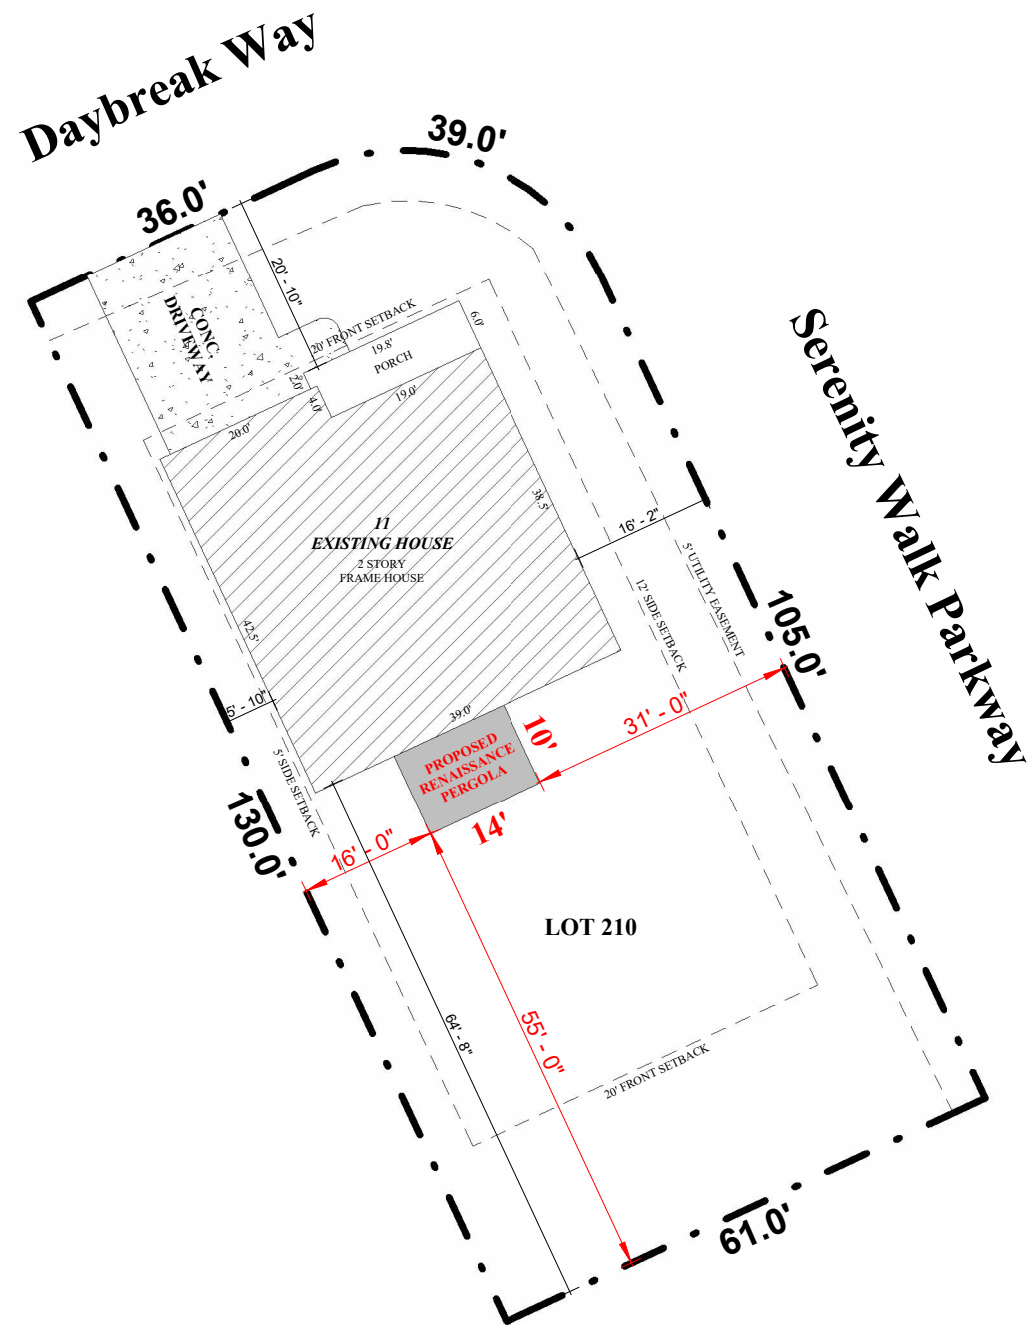

SITE PLAN
SCALE: 1" = 20'-0"

PROJECT NAME: PROPOSED RENAISSANCE PERGOLA

DRAWING NAME: SITE PLAN

SCALE: 1" = 20'-0"

DRAWN BY: MSH

PARCEL ID: 0645-93-4115.000

DATE: 06.05.2025

CHECKED BY: ERIC BOWMAN

CLIENT:
NICKI SCOTT
11 Daybreak Way
Fuquay-Varina, NC 27526

CONTRACTOR:
ELITE XTERIORS
120 Preston Executive Drive
Suite 214, Cary, NC 27513
contact@elitexteriors.com
(919)-885-6577



A-001