


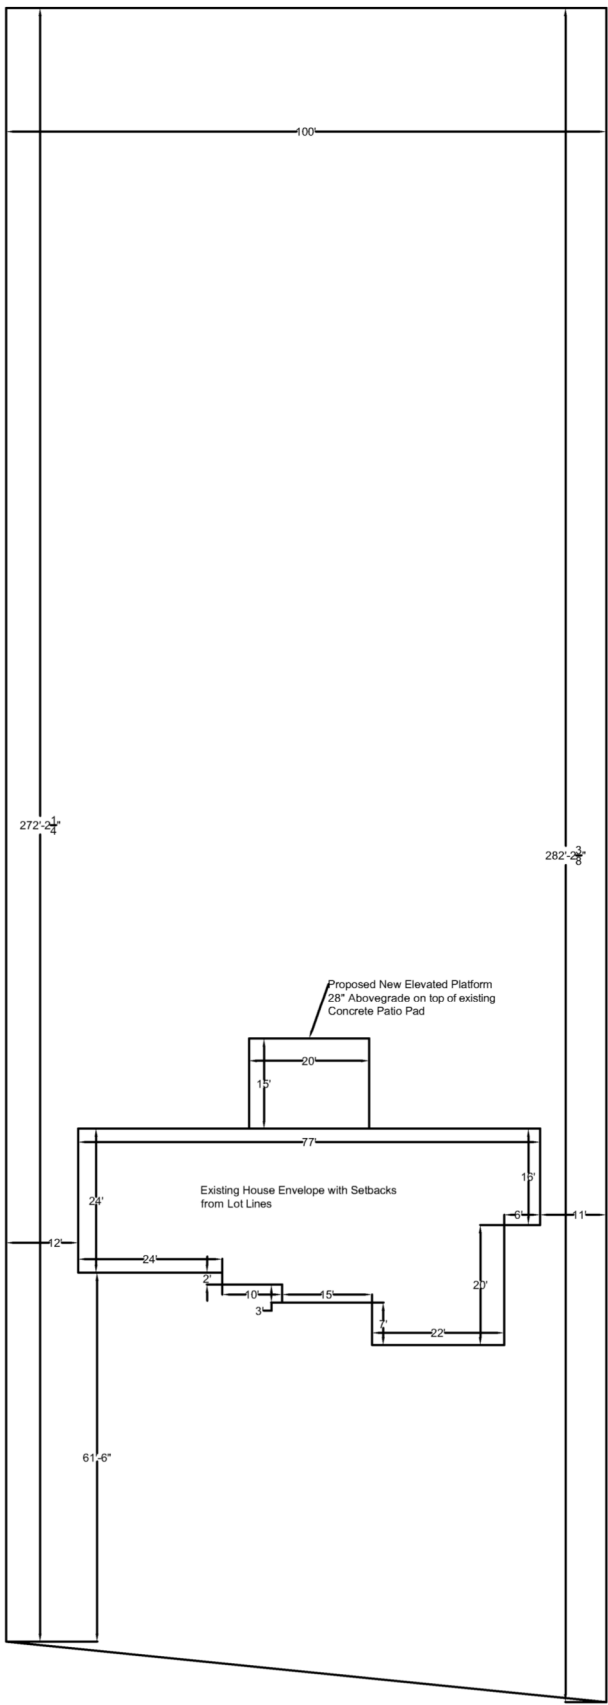

Site Plan Layout
315 Moonlight Dr.
Fuquay Varina, NC 27526

DRAWN: D.JOHNSON
CHECKED: _____
DATE: 7/2/25

SCALE: 1/32"=1' PAPER SIZE: 11"X17"



TyHope Homes, LLC.
412 Rhoda Lilley Dr
Fuquay Varina, NC
27526