


Notes:

1. This project is not located within a special flood hazard area per NCFRIS.  
Map #: 3710871600J Effective Date: 1/2/2008
2. Area calculated by coordinate geometry.
3. All lines surveyed by Survey Carolina, PLLC are indicated by bold lines. All lines not surveyed by Survey Carolina, PLLC are indicated by dashed lines.
4. No attempt was made by this survey to locate all underground utilities nor any other easements that would be revealed by a title search.
5. Tax PIN: 0611-20-1262.000
6. Zoning: RA-30
7. Watershed: WS-IV-P
8. Setbacks:  
Front: 35  
Side Street: 20  
Side: 10  
Rear: 25
9. This development is within one half mile of a Voluntary Agricultural District

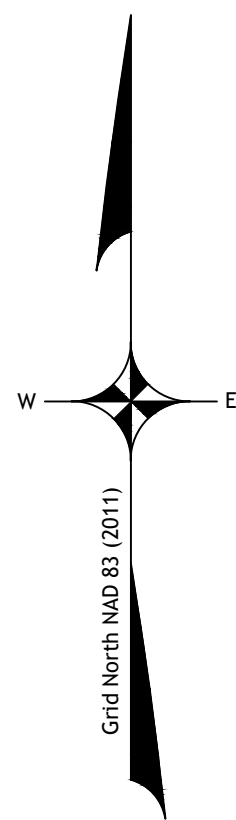

THIS SURVEY IS NOT SUBJECT TO GS 47-30 AND IS NOT TO BE USED FOR RECORDING



I, Dan W Tanner II, Professional Land Surveyor, certify that:

This survey is of an existing parcel or parcels of land and does not create a new street or change an existing street.

I Dan W Tanner II certify that this map was drawn under my supervision from an actual survey made under my supervision (deed description recorded in Book 4204, page 1824; that the boundaries not surveyed are indicated as drawn from information in Book See, page Notes or other reference source \_\_\_\_\_; that the ratio of precision or positional accuracy is 1:10,000 +; and that this map meets the requirements of The Standards of Practice for Land Surveying in North Carolina (21 NCAC 56.1600)."  
This 19th day of September 2025.  
Seal




Professional Land Surveyor

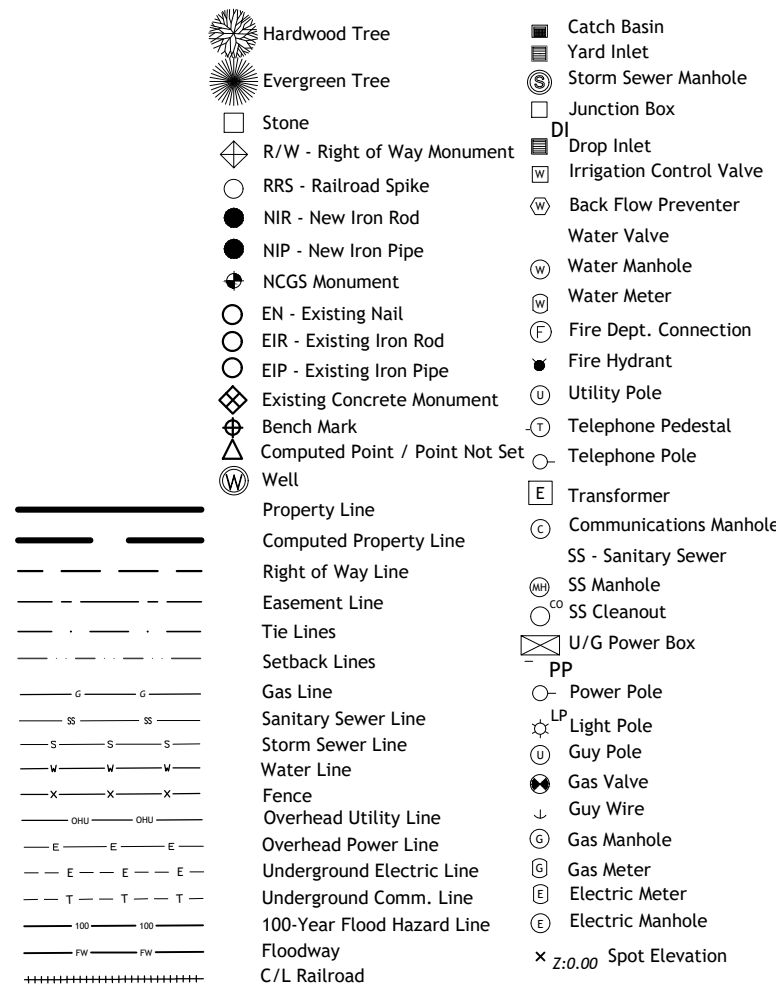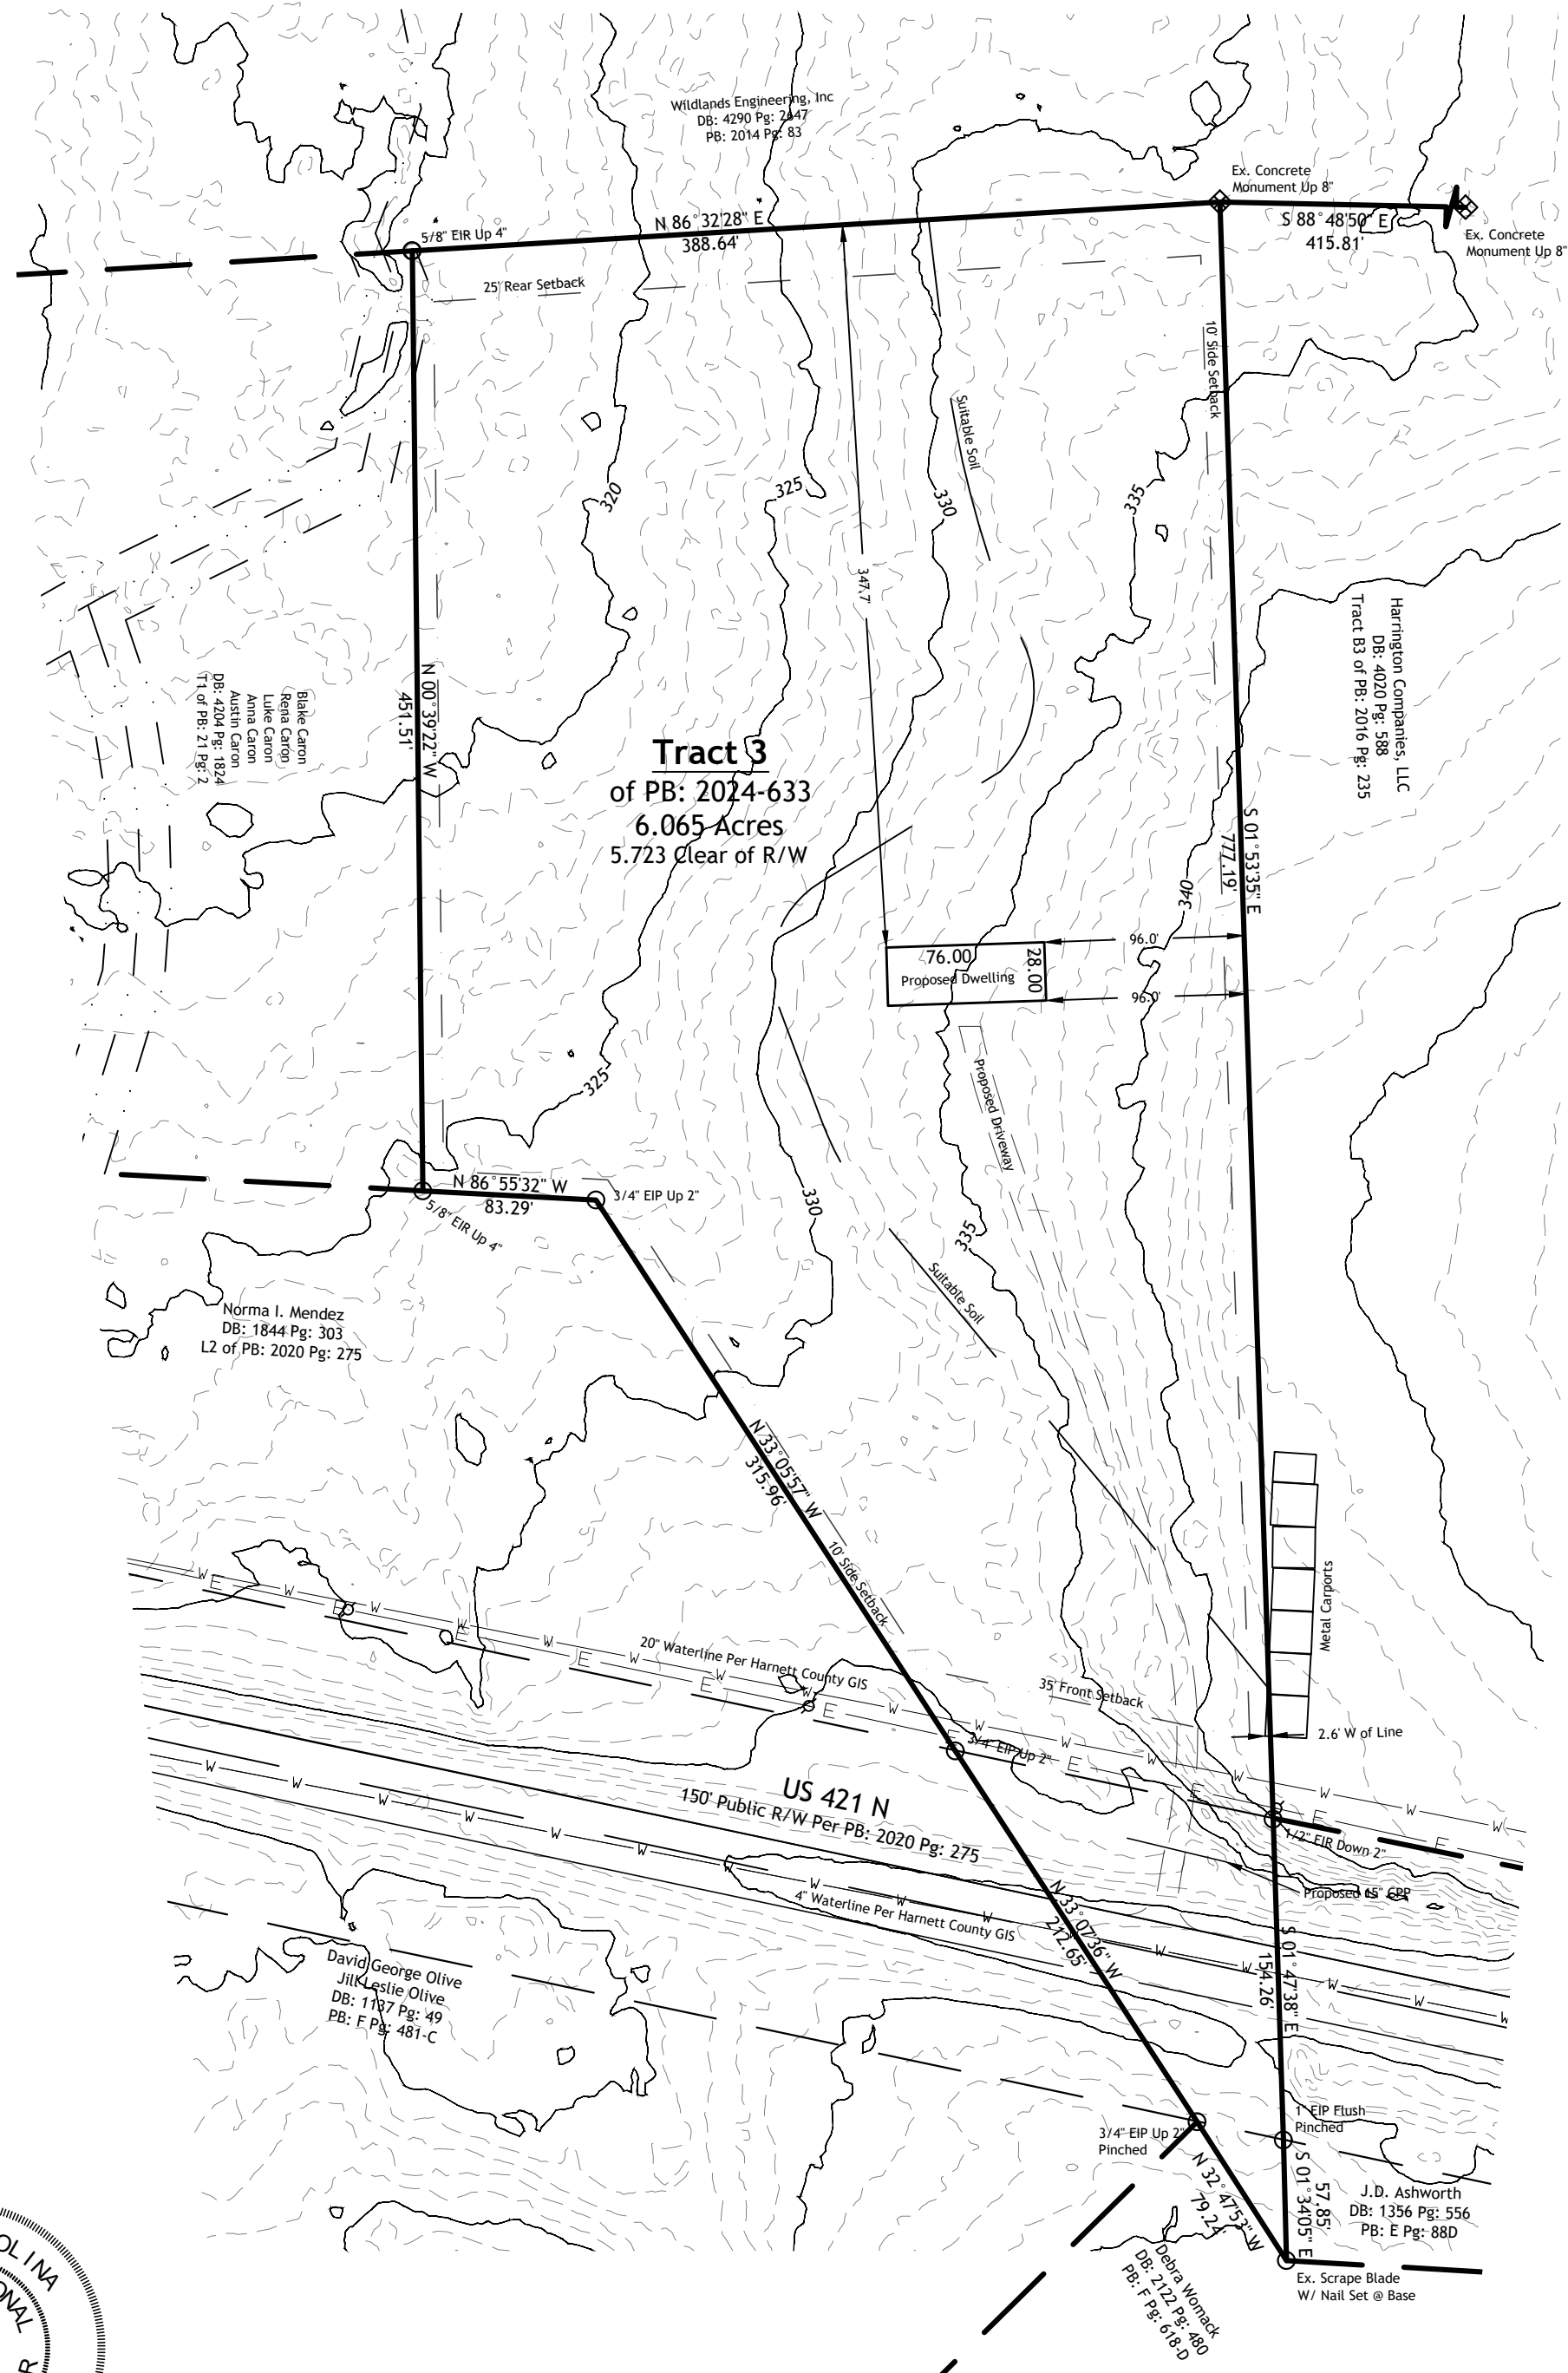

Owners:  
Blake Caron  
Rena Caron  
Luke Caron  
Anna Caron  
Austin Caron  
512 Evergreen Trail  
Thomasville, NC 27360

Site Plan For:  
**Luke Caron & Anna Caron**  
Upper Little River Township Harnett County  
North Carolina September 19, 2025  
Deed Book:4204 Pg:1824  
Plat Book:21 Pg:2  
Scale: 1" = 80 US Survey Feet

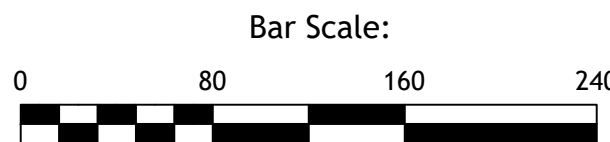

**SURVEY CAROLINA, PLLC**

154 S. Fayetteville St, Suite B, Asheboro, NC 27203  
Phone Number: 336 625-8000  
Email: mail@surveycarolina.com

Firm #: P-1110  
Dan W Tanner II L-4787  
© 2025 Survey Carolina, PLLC

Drawn By: HRM Checked By: DWT Job #: 17823