



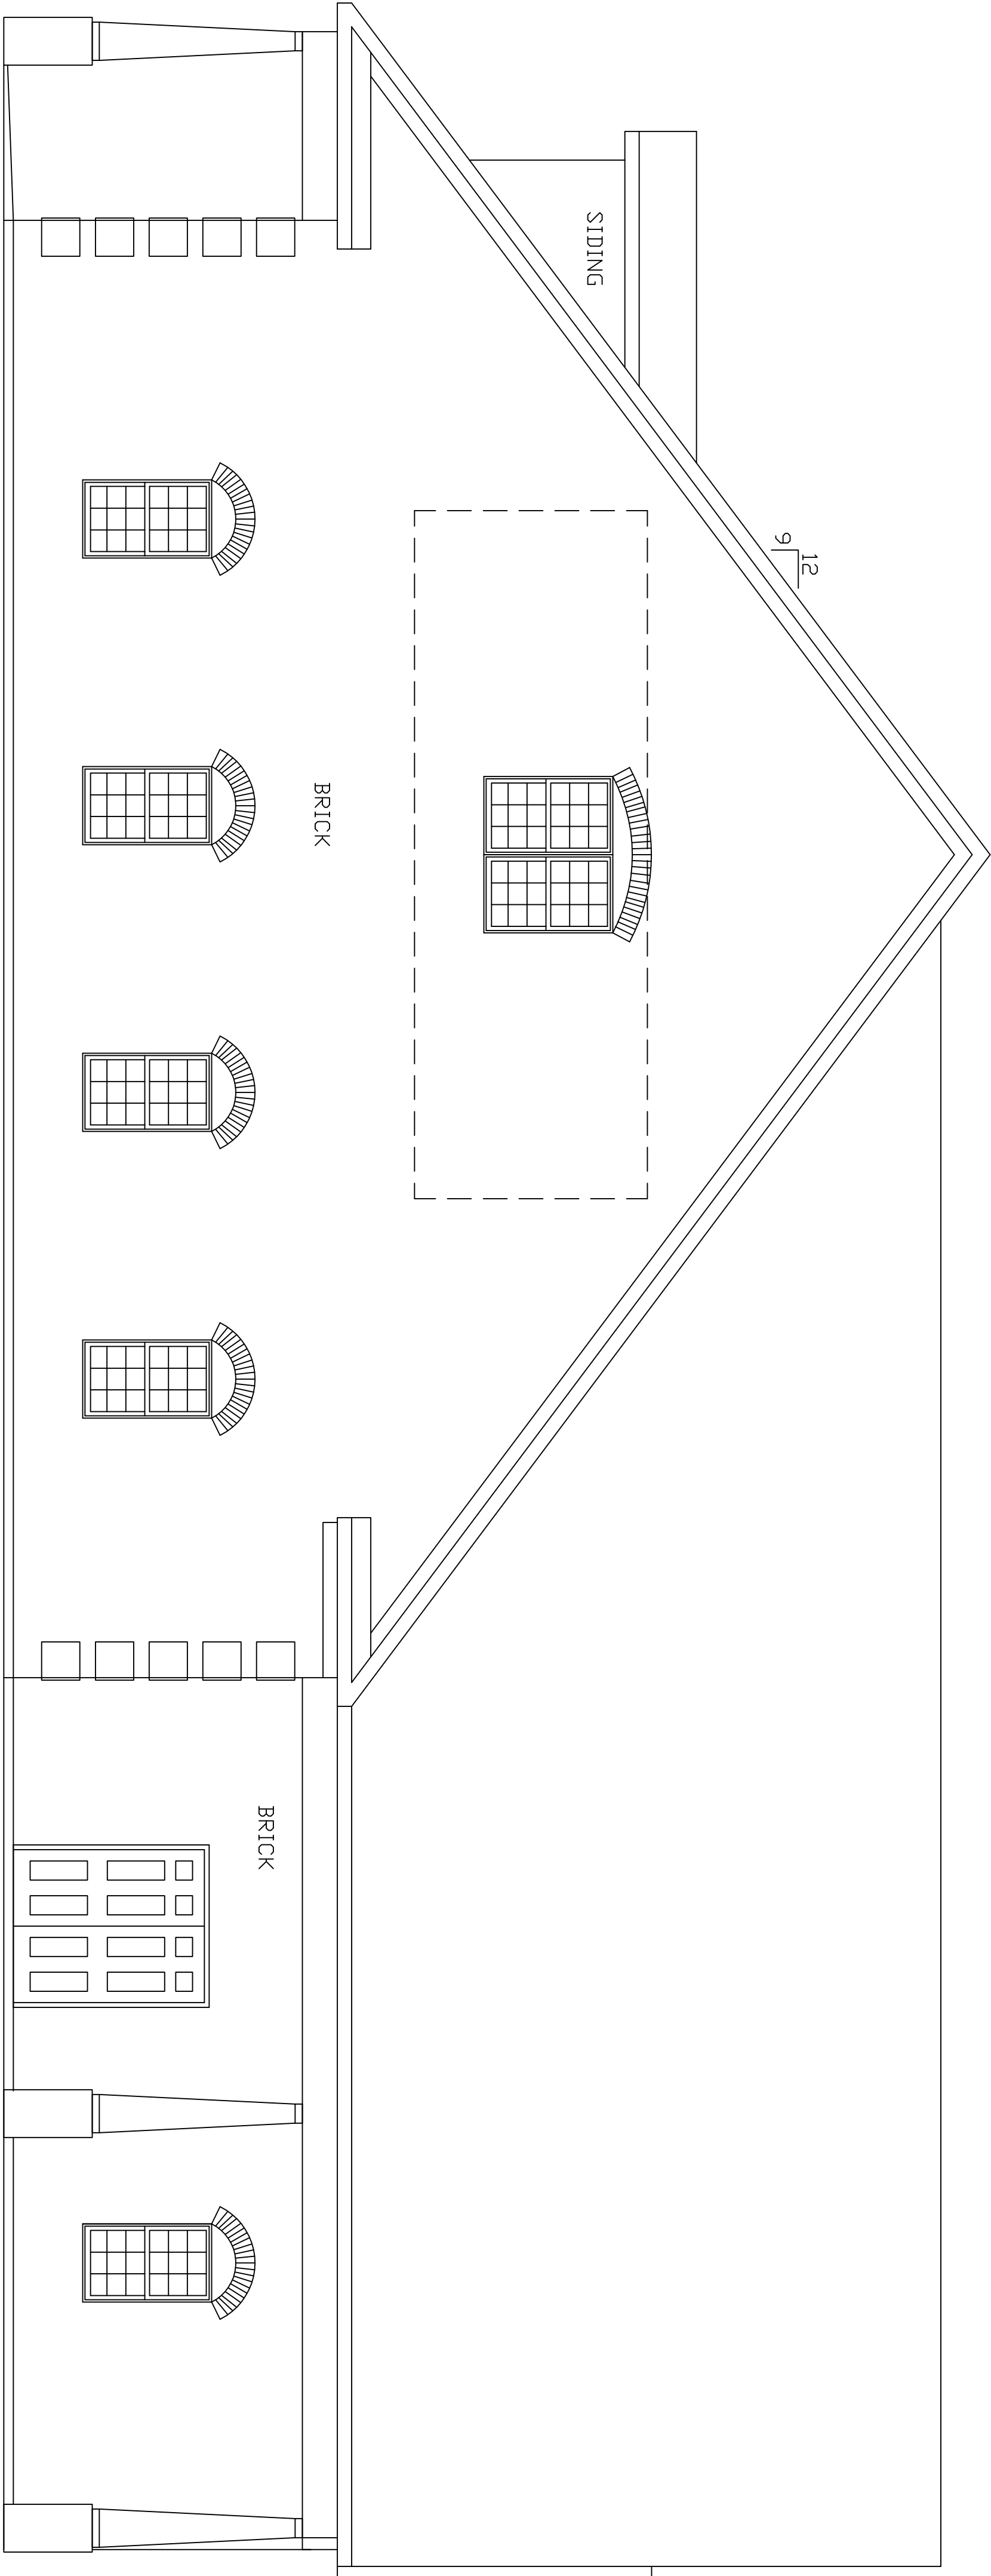


RIGHT SIDE ELEVATION

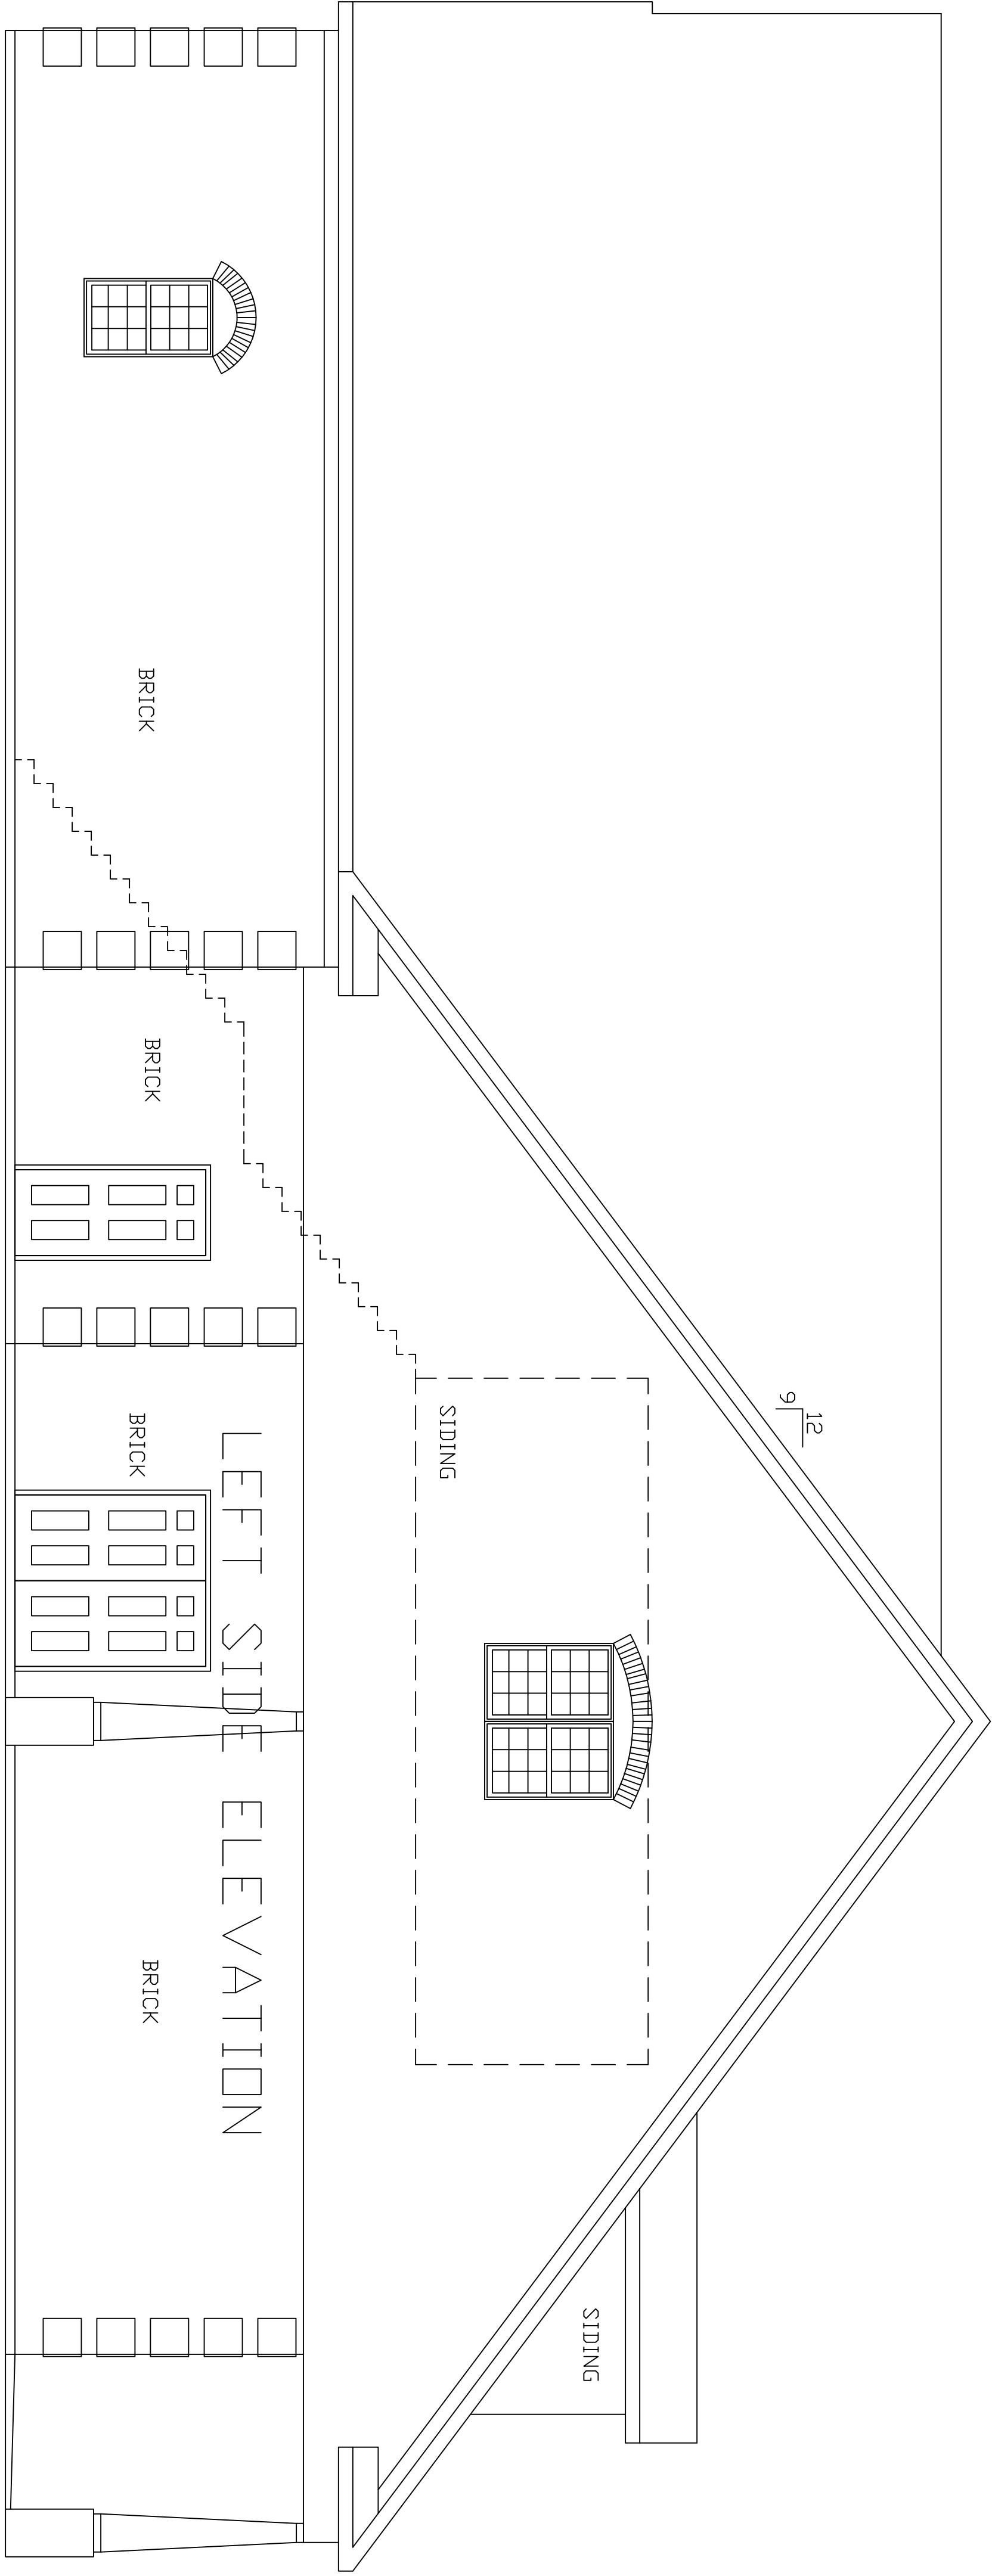

LEFT SIDE ELEVATION

FIBERGLASS SHINGLES 9
OVER 15 # FELT
TRUSS DESIGN BY SUPPLIER
1/2" OSB SHEATHING
R-30 INSULATION
LVL BEAM DESIGN
BY SUPPLIER
1/2" OSB SHEATHING
HOUSE WRAP
R-15 INSULATION

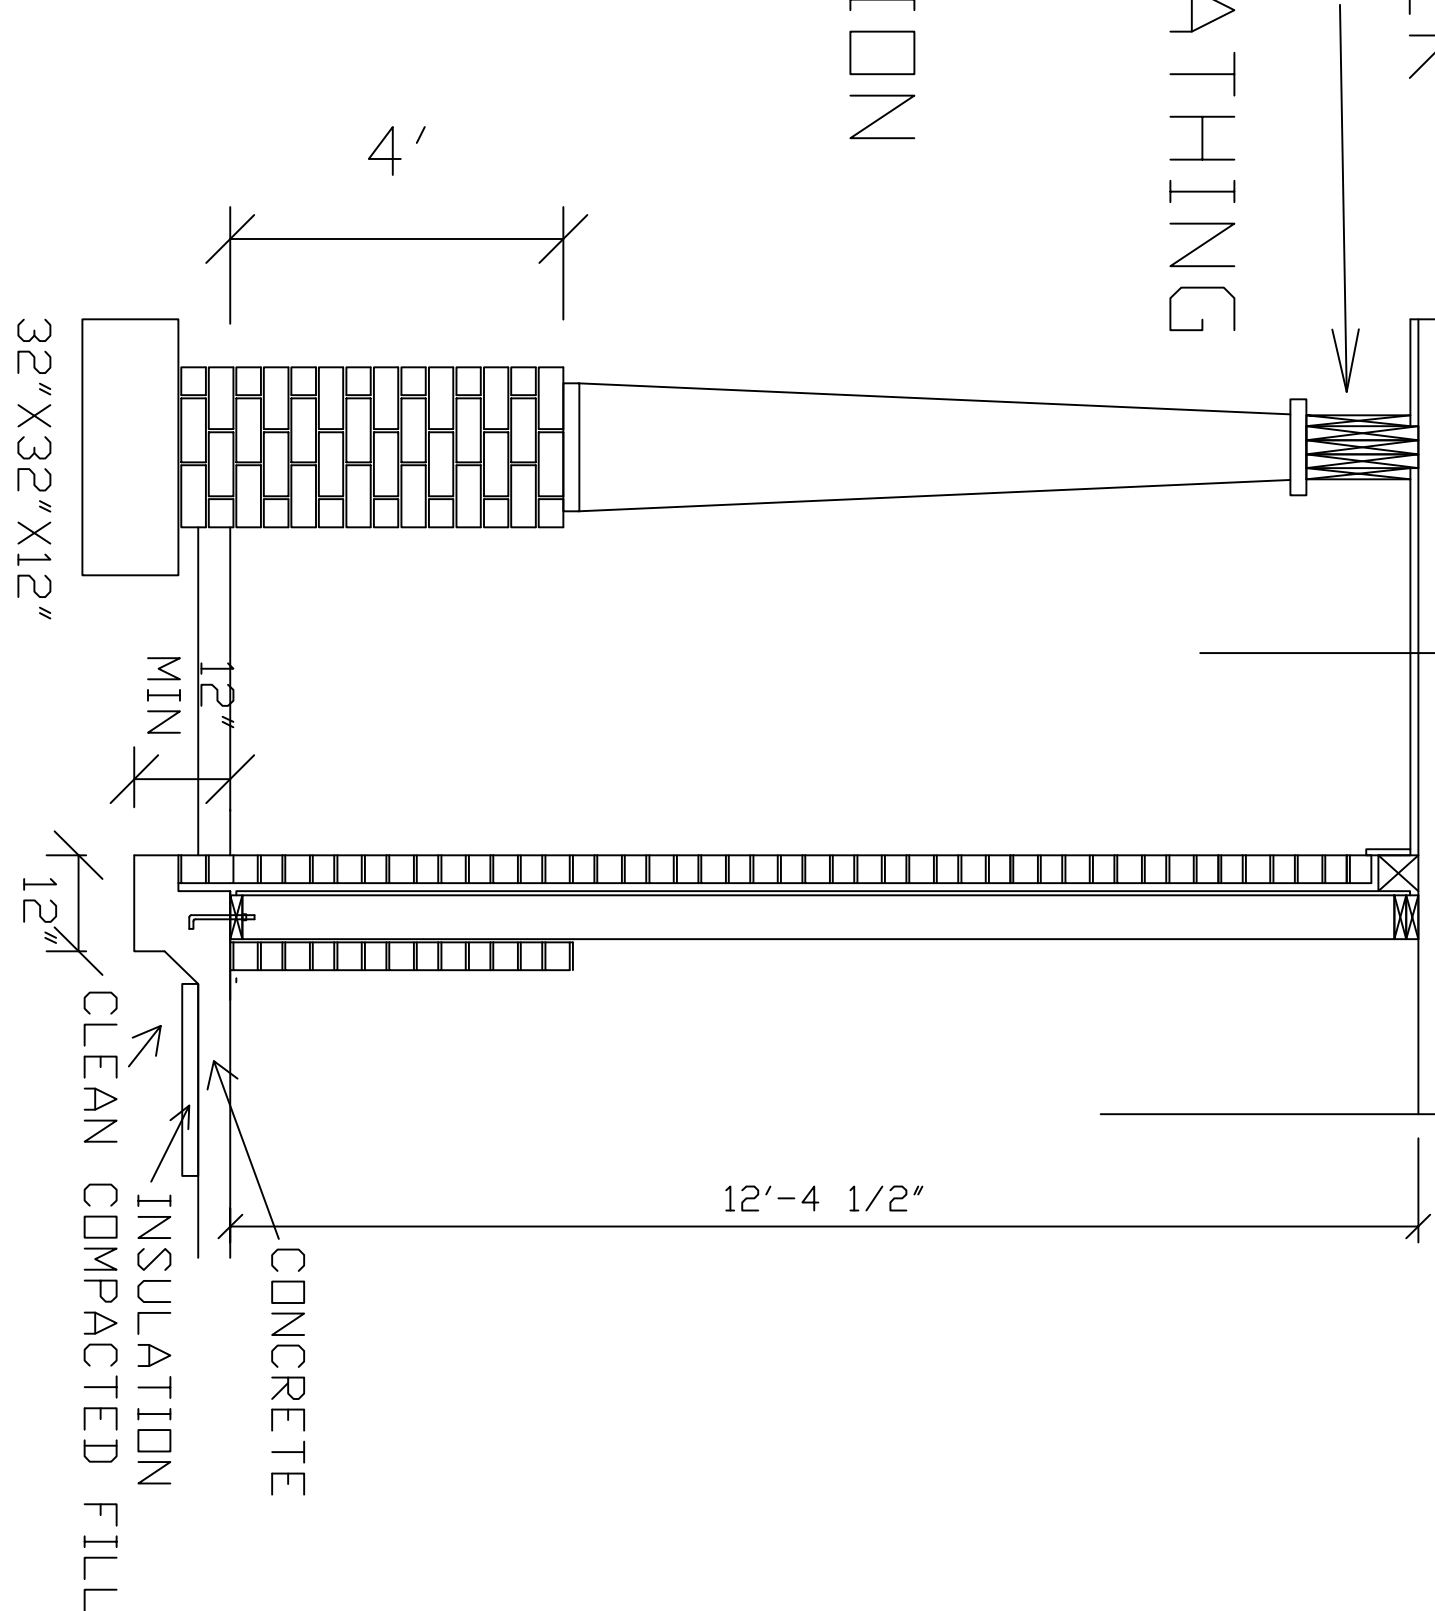

WALL SECTION
SCALE: 1/2"=1'