



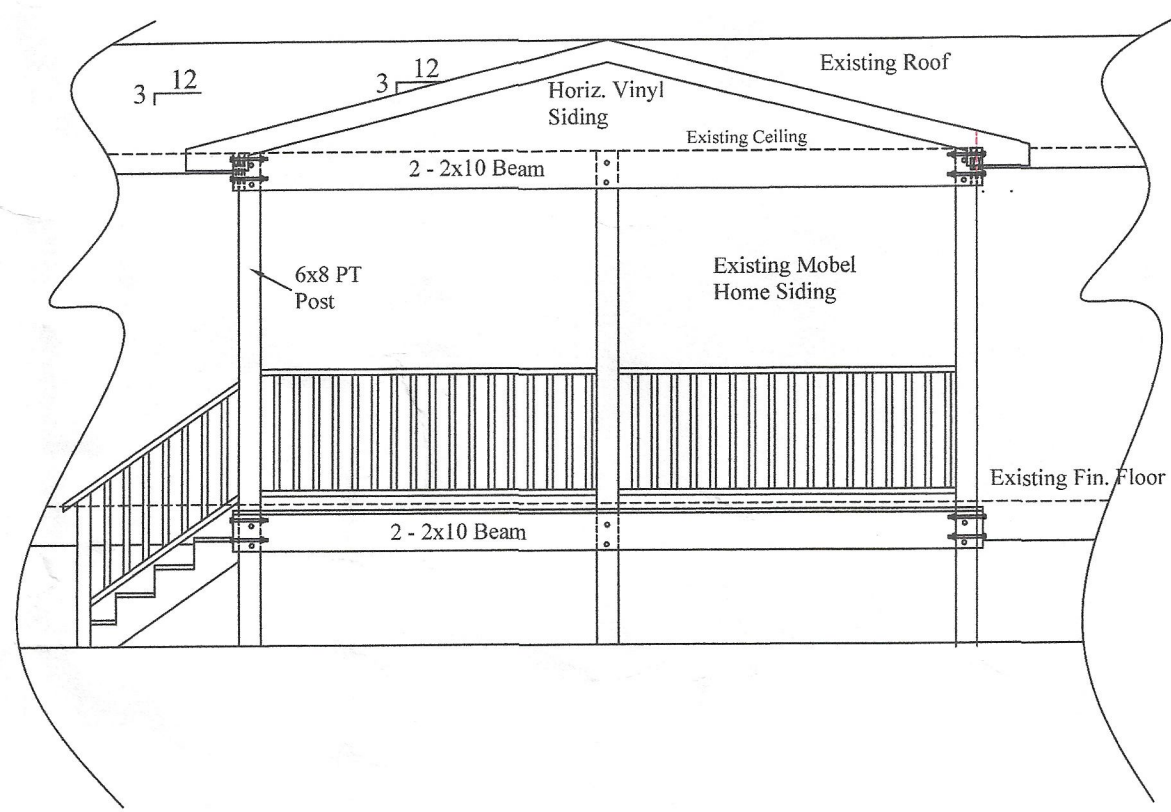


FRONT ELEVATION

Scale: 1/4" = 1'-0"
Handrails Per Latest Edition OFNC Residential Building Code
LVL's To Be Designed By Supplier

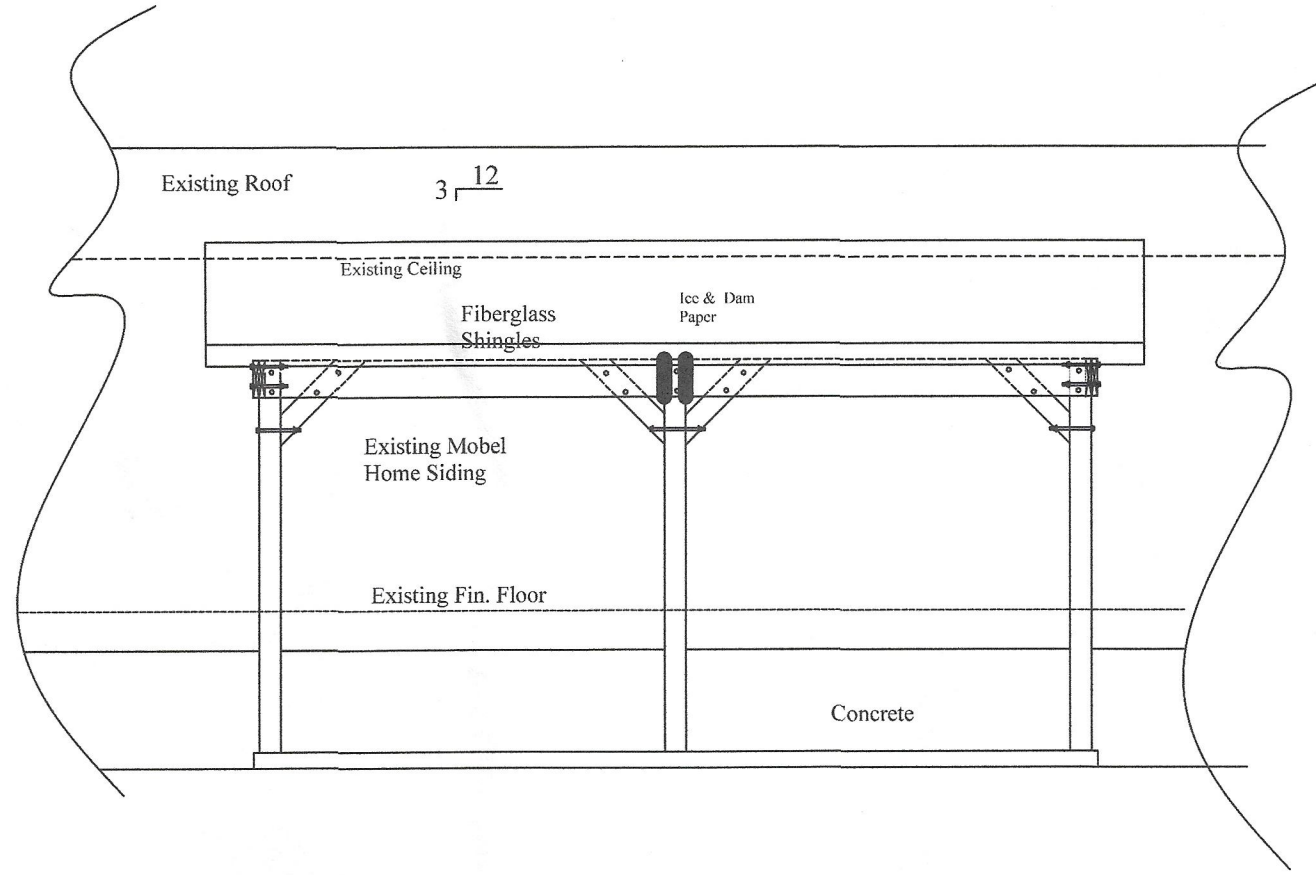


REAR ELEVATION

Scale: 1/4" = 1'-0"
LVL's To Be Designed By Supplier

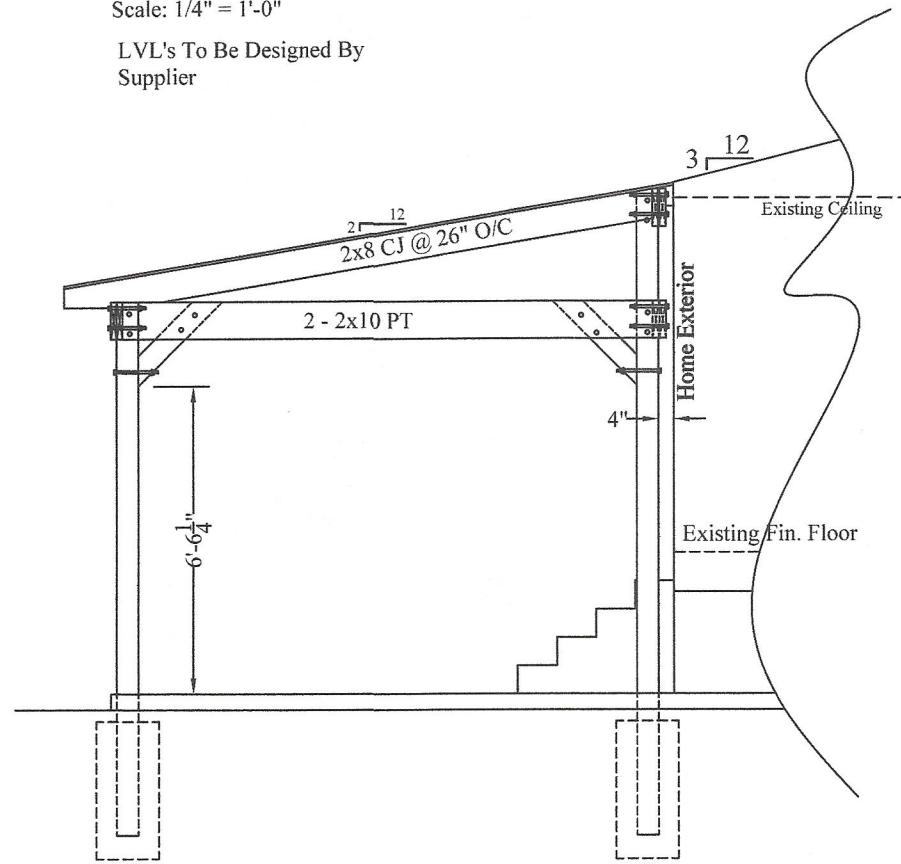

LEFT ELEVATION

Scale: 1/4" = 1'-0"
LVL's To Be Designed By Supplier

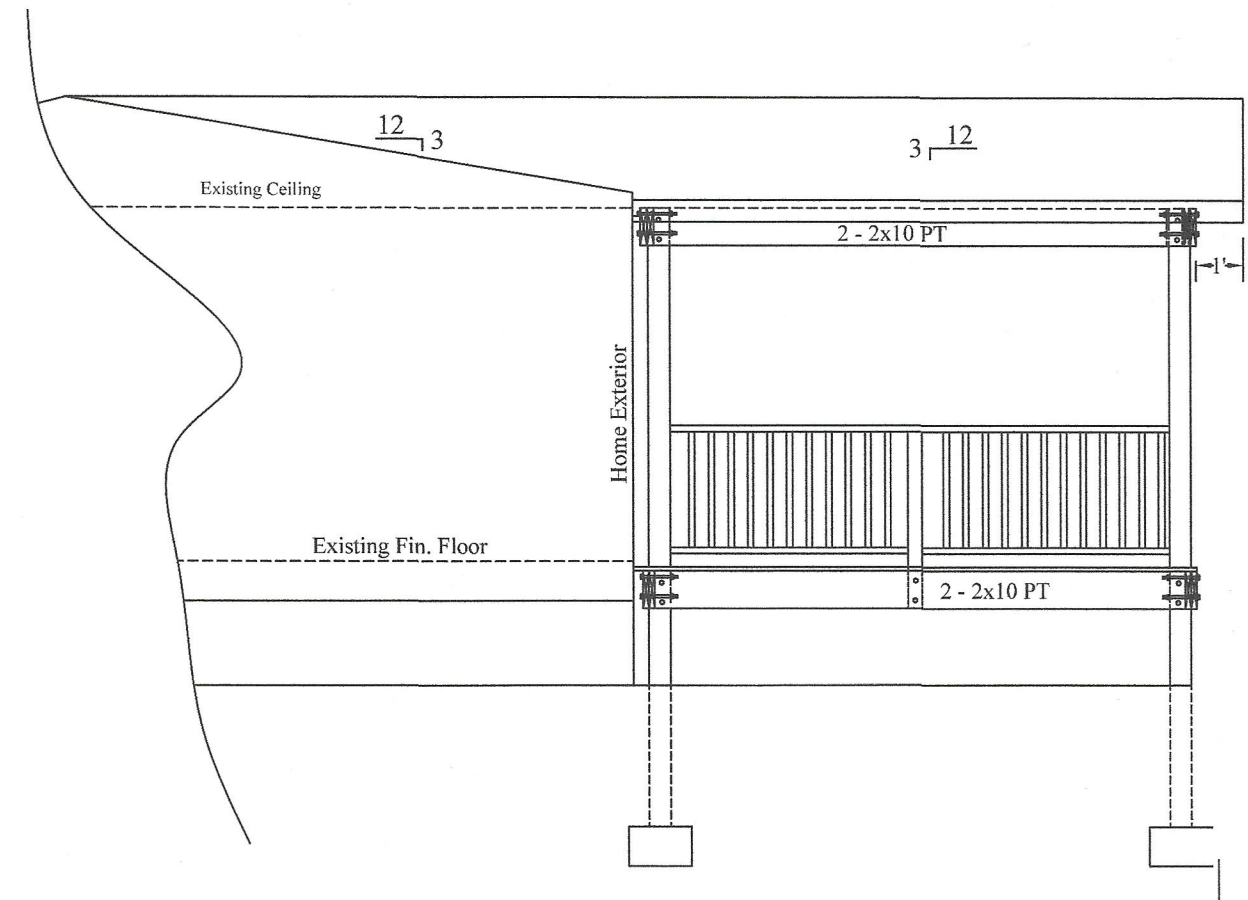


RIGHT SIDE ELEVATION

Scale: 1/4" = 1'-0"
Handrails Per Latest Edition OFNC Residential Building Code
LVL's To Be Designed By Supplier


DRAFTING SERVICES NOTE
Builder and/or owner shall verify all dimensions, details and drawings. Every Attempt has been made in the preparation of these drawings and dimensions to avoid mistakes. Drafting Services will not be liable for errors after construction begins.

Dimensions Notes:
1. All dimensions are for locating structural elements and general checking only.
2. Dimensions are to be per architectural plans.
3. The contractor, mason, piling installer, and framer are to check and coordinate any discrepancies w/ Drafting Services.

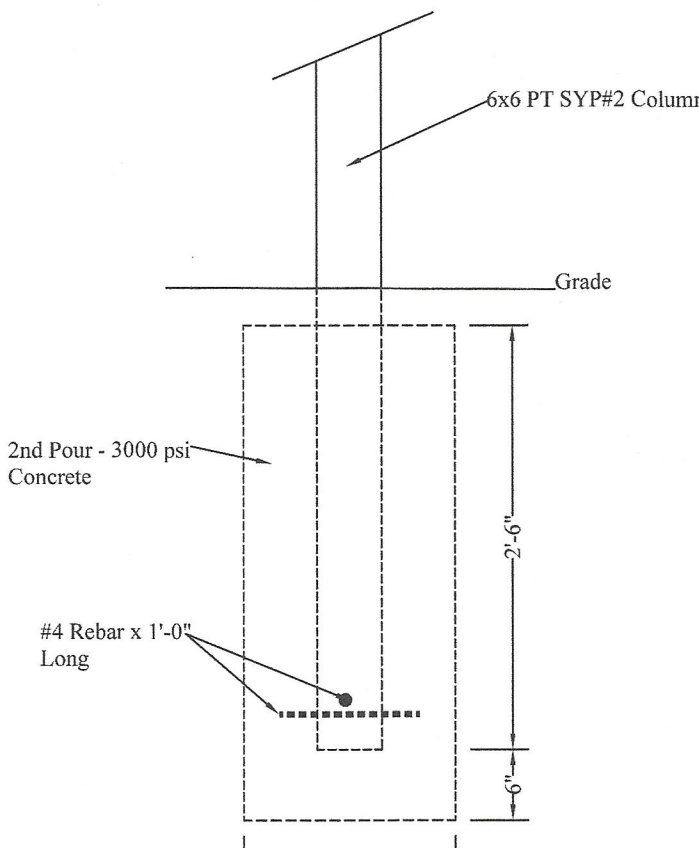


DECK & PATIO POST FOOTING

Scale: 3/4" = 1'-0"

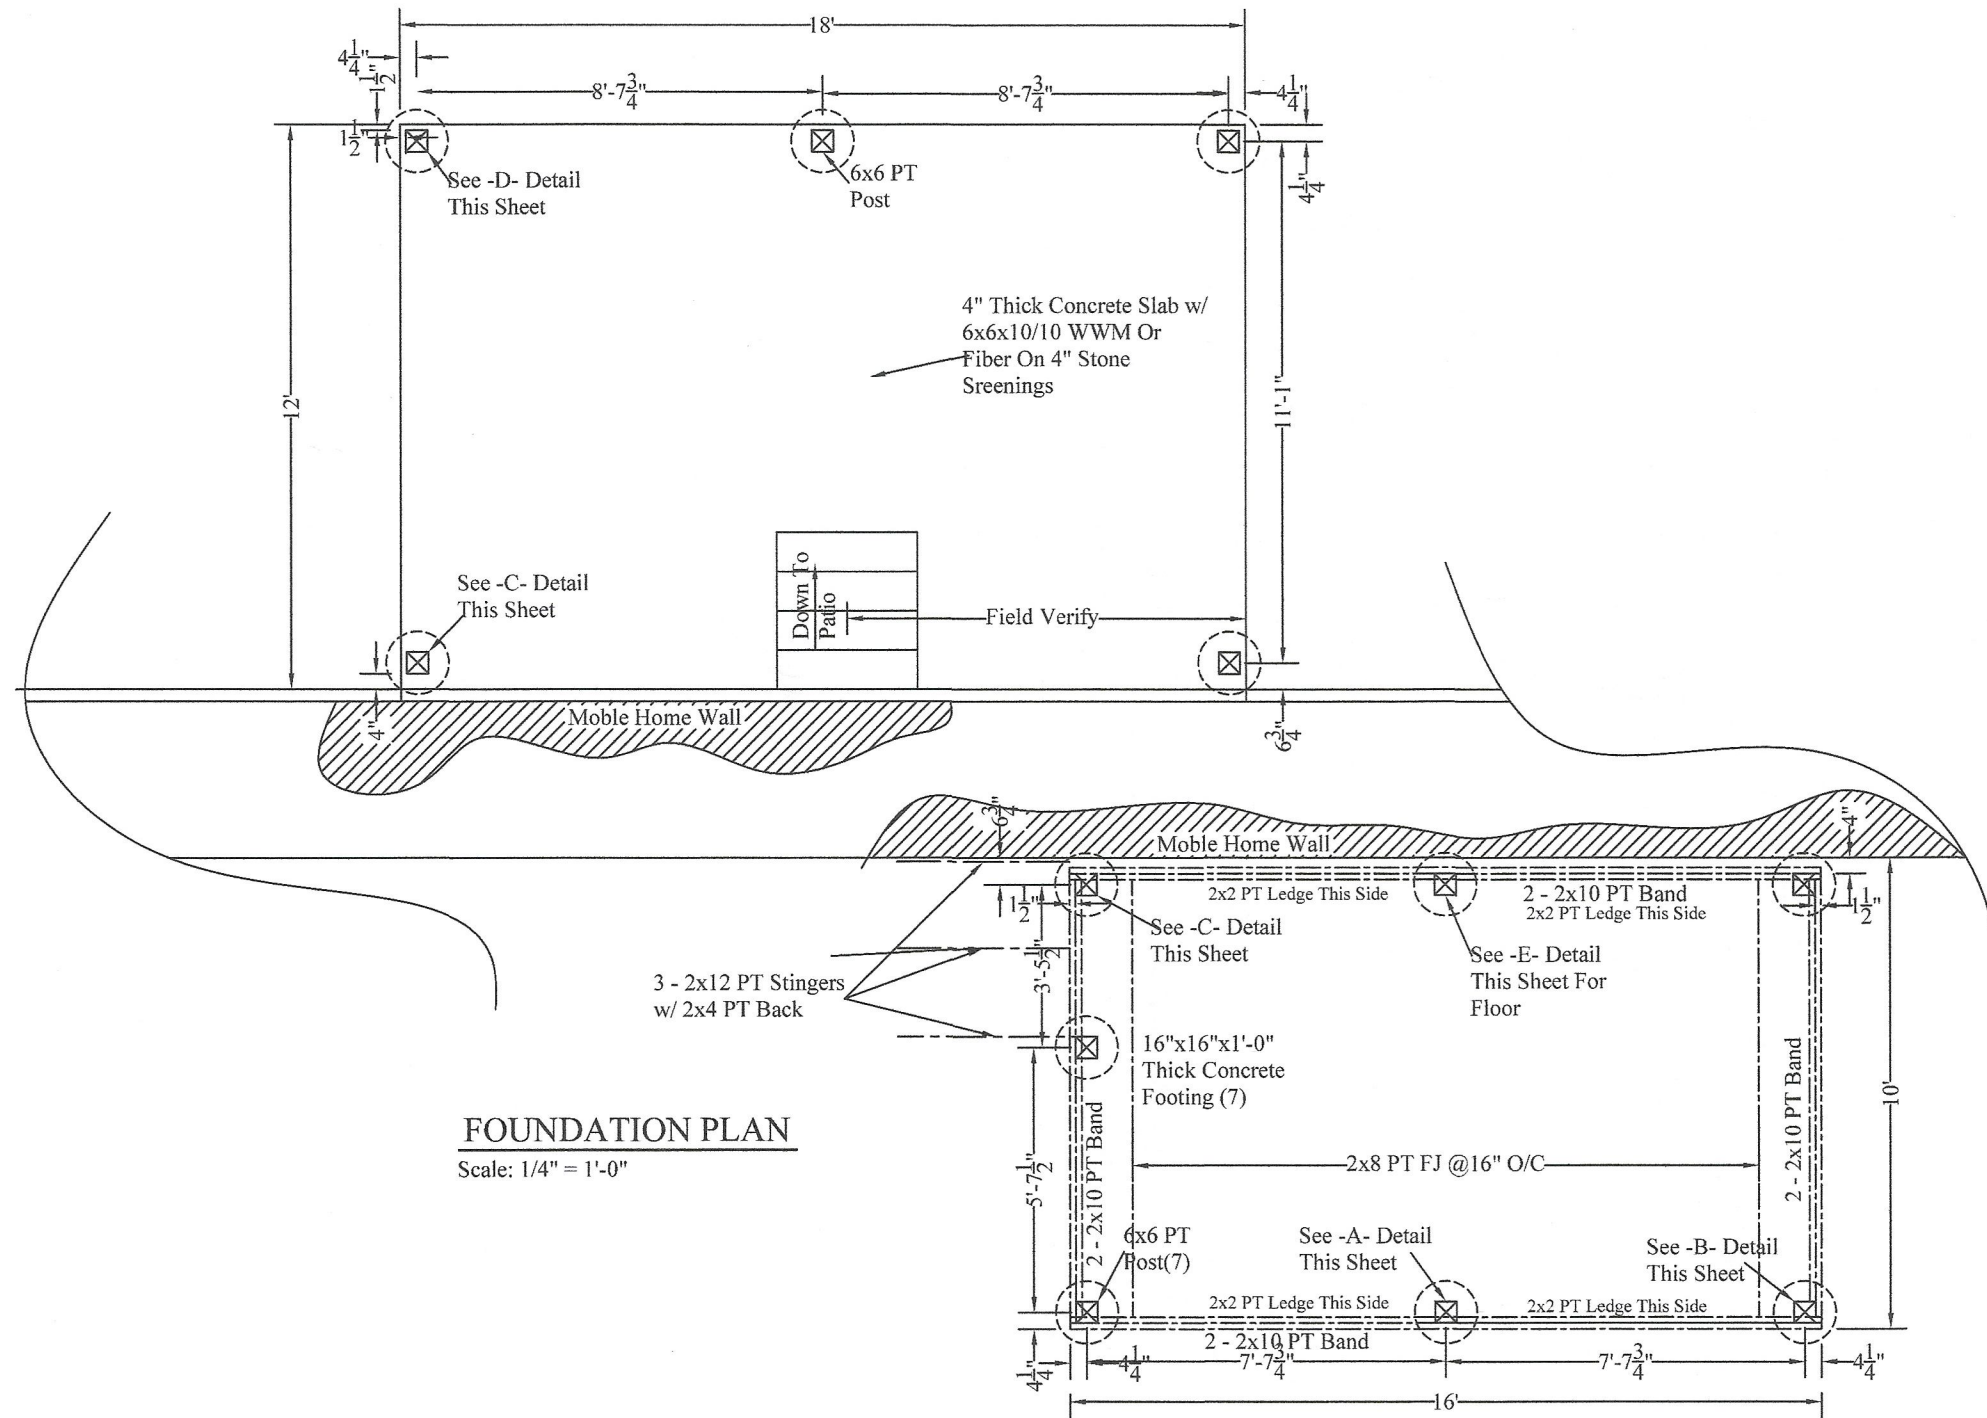


FOUNDATION PLAN

Scale: 1/4" = 1'-0"

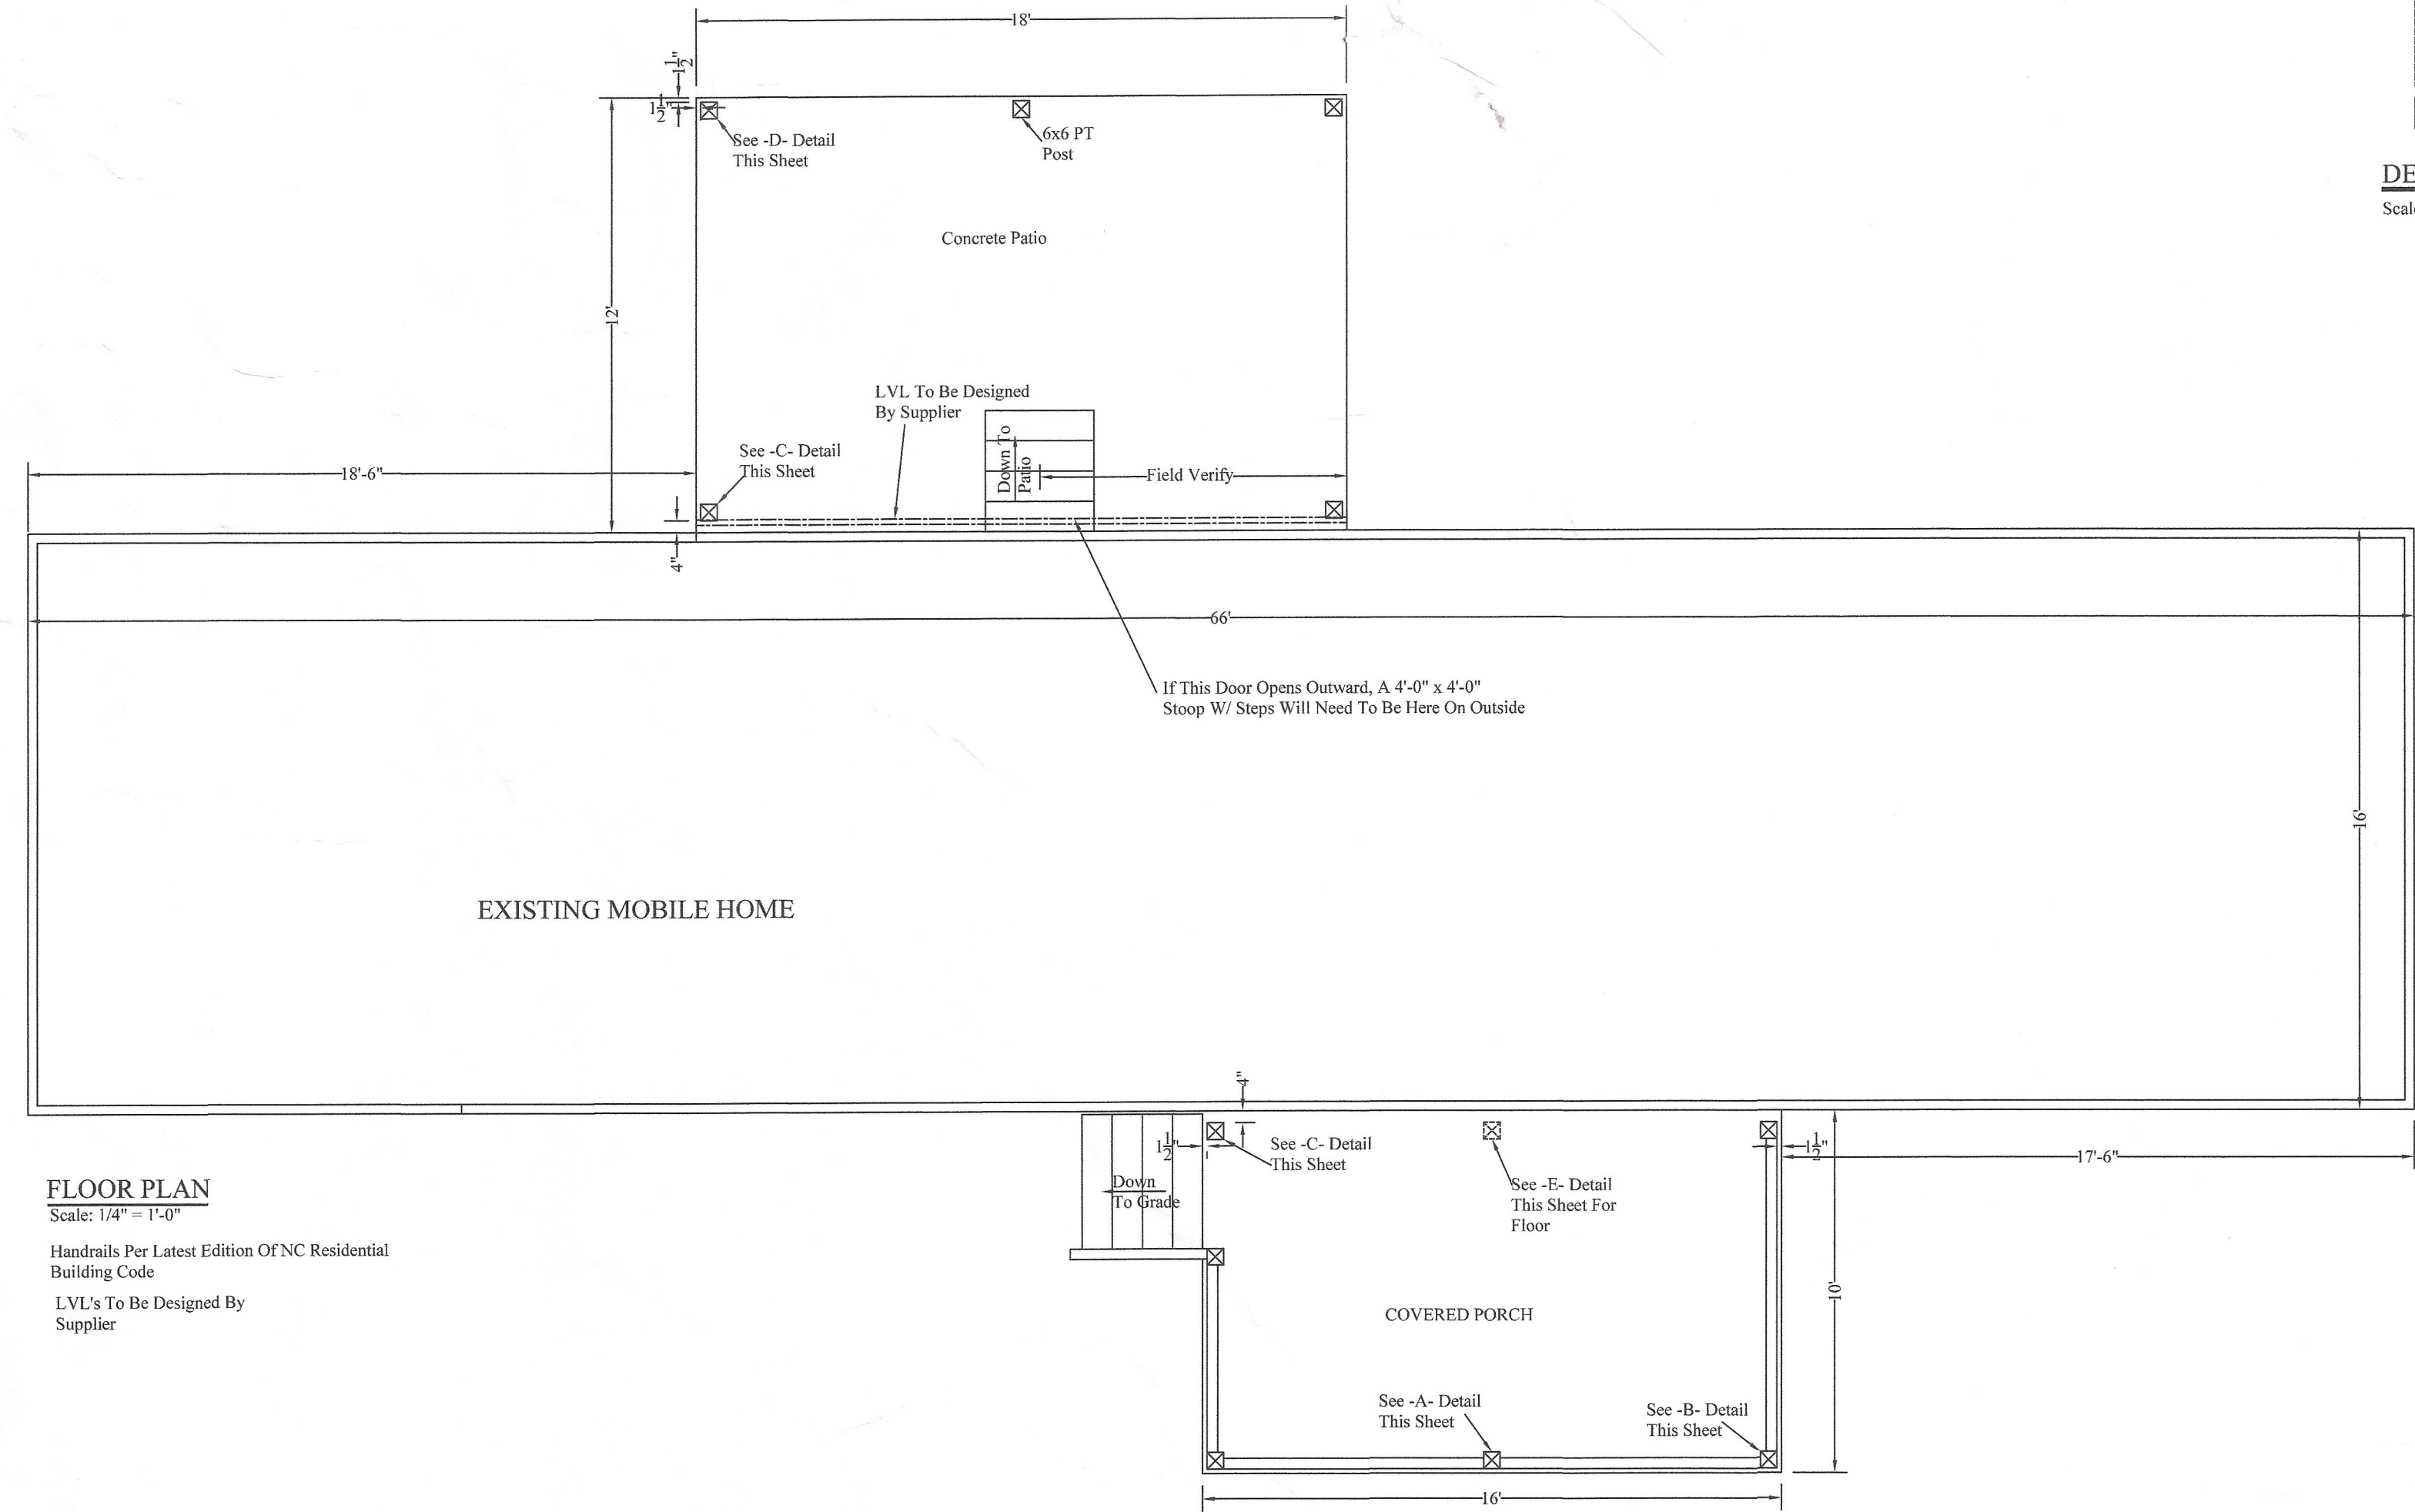

FLOOR PLAN

Scale: 1/4" = 1'-0"
Handrails Per Latest Edition OFNC Residential Building Code
LVL's To Be Designed By Supplier

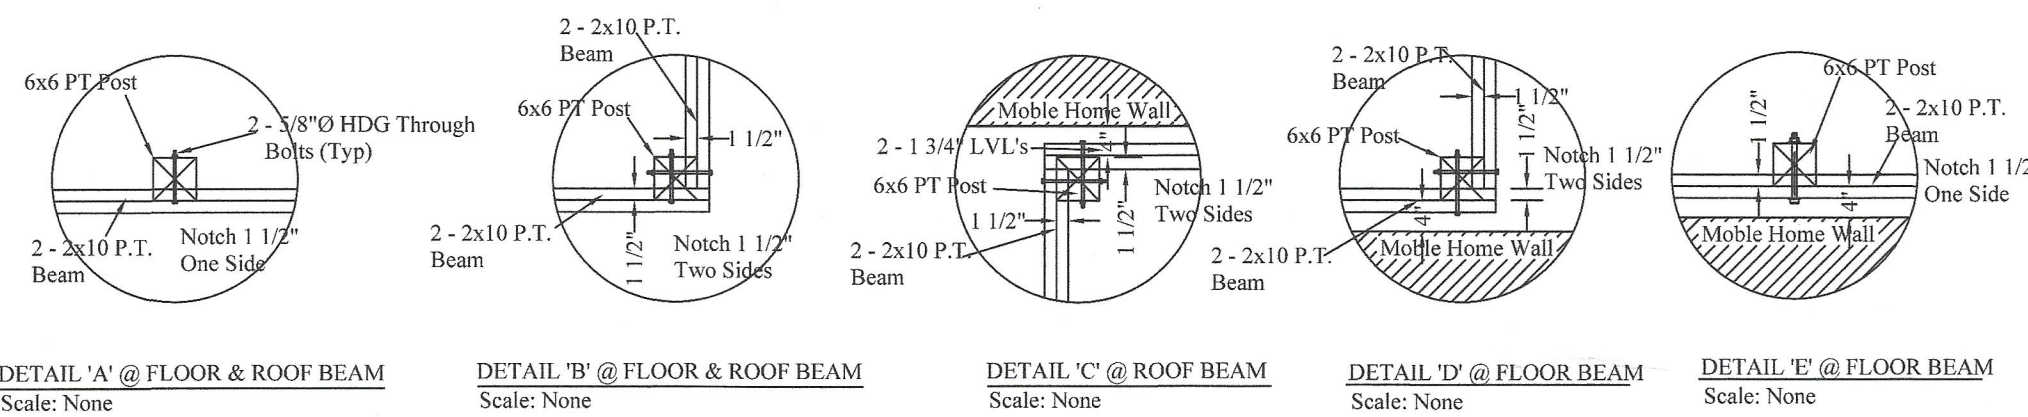

DETAIL 'A' @ FLOOR & ROOF BEAM
Scale: None

DETAIL 'B' @ FLOOR & ROOF BEAM
Scale: None

DETAIL 'C' @ ROOF BEAM
Scale: None

DETAIL 'D' @ FLOOR BEAM
Scale: None

DETAIL 'E' @ FLOOR BEAM
Scale: None

DRAFTING SERVICES
1810 CARBANTON ROAD
SANFORD, NC 27330
919-770-1898

Juan Renerize
1105 Rosser Pittman Road
Broadway, NC 27505