


BUILDER SHALL VERIFY ALL DIMENSIONS AND CONDITIONS AT TIME OF CONSTRUCTION.
ALL CONSTRUCTION SHALL CONFORM TO THE 2018 EDITION OF THE NC STATE BUILDING CODE.
CODES GOVERN OVER DRAWINGS.
DIMENSIONS GOVERN OVER SCALE.
VERIFY ALL MECHANICAL REQUIREMENTS BEFORE FRAMING.
YUNCANNON DESIGN DOES NOT ASSUME LIABILITY FOR ANY DEVIATION OF OR CONSTRUCTION METHODS OF THESE PLANS.

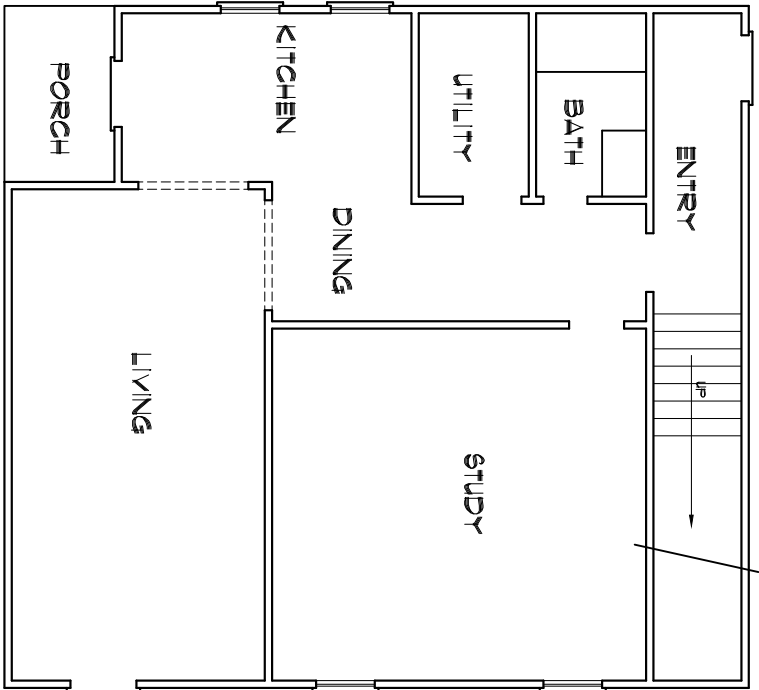

FLOOR PLAN
SCALE: 1/4" = 1'-0"

Ann Milton
3183 US Hwy 421 N.
Lillington, NC

YUNCANNON DESIGNS
CUSTOM HOME PLANS
FRIQUAY-VARINA, NC - (919) 421-1314



DRAWN BY : JWR/V
CHK'D BY :
DATE: 09/07/25
REVISIONS :

SHEET
A-1