



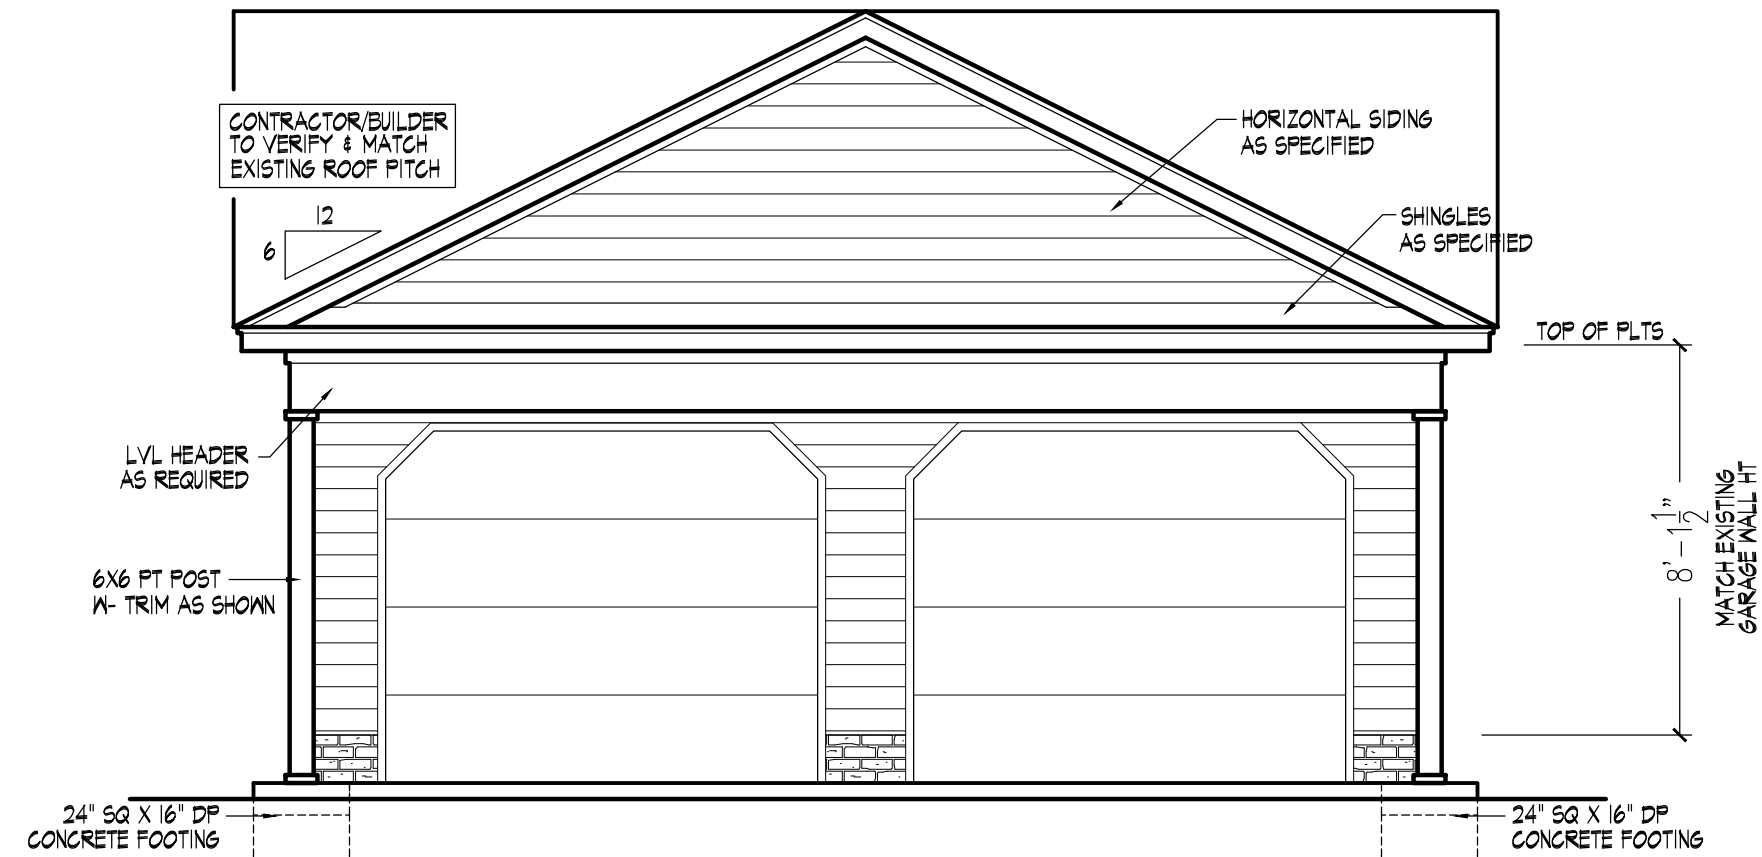


101 Front Elevation

Scale 1/4" = 1'-0"

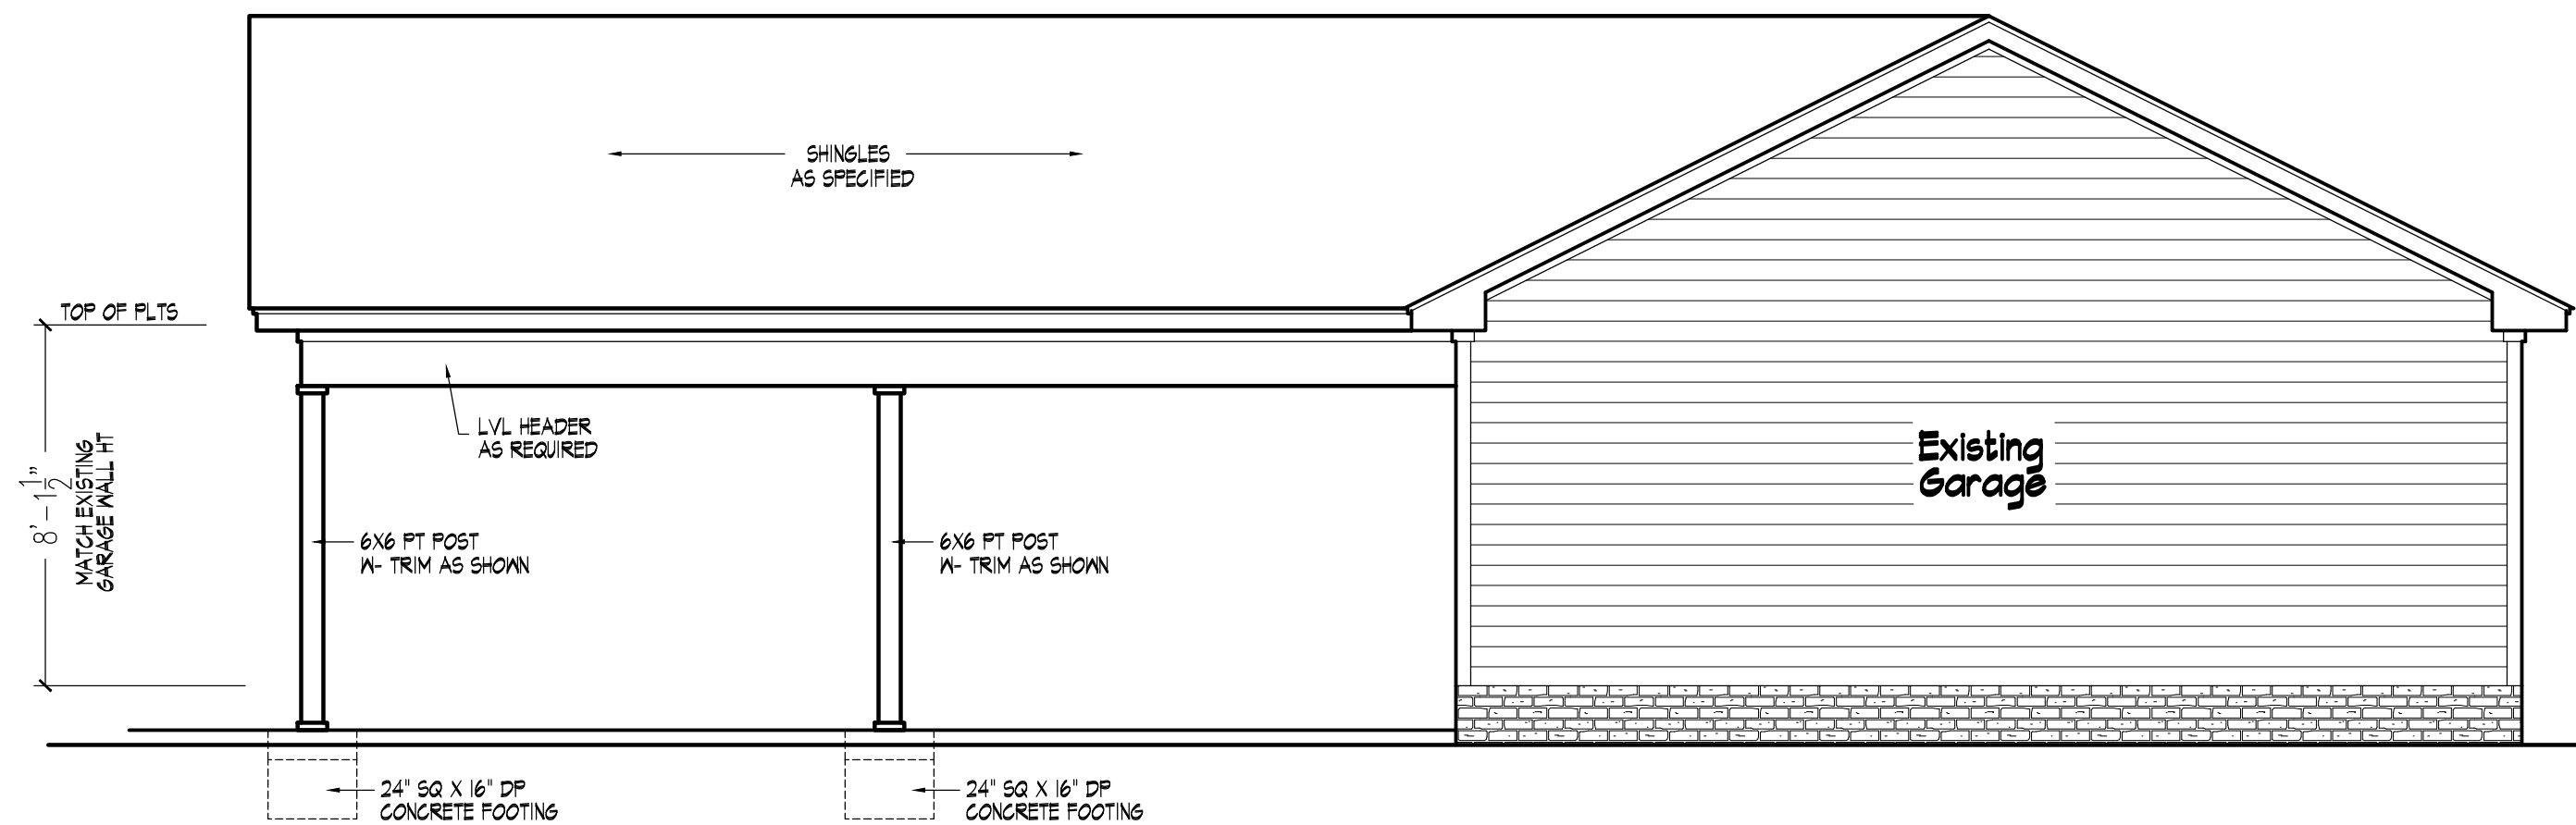

102 Right Elevation


Scale 1/4" = 1'-0"

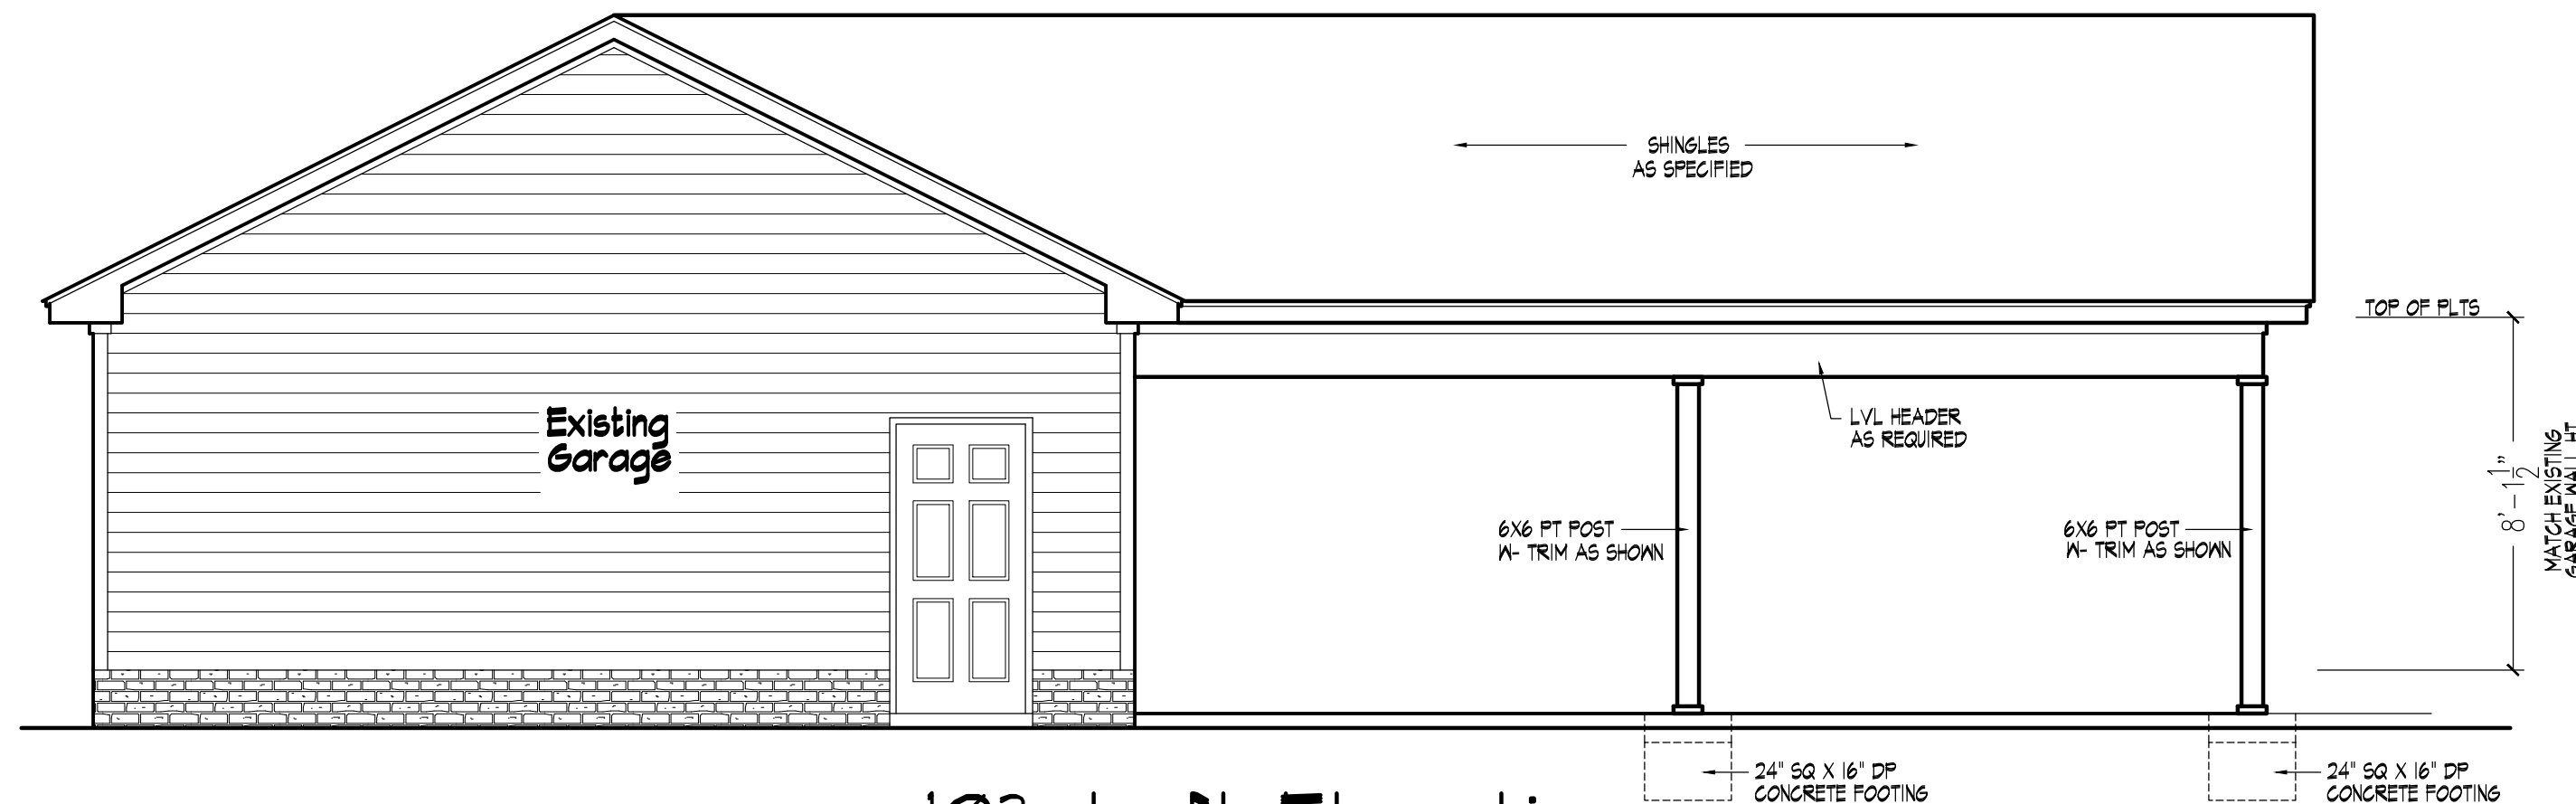

103 Left Elevation



Scale 1/4" = 1'-0"


Area Tabulations	
Carport Addition	624 SQ. FT.

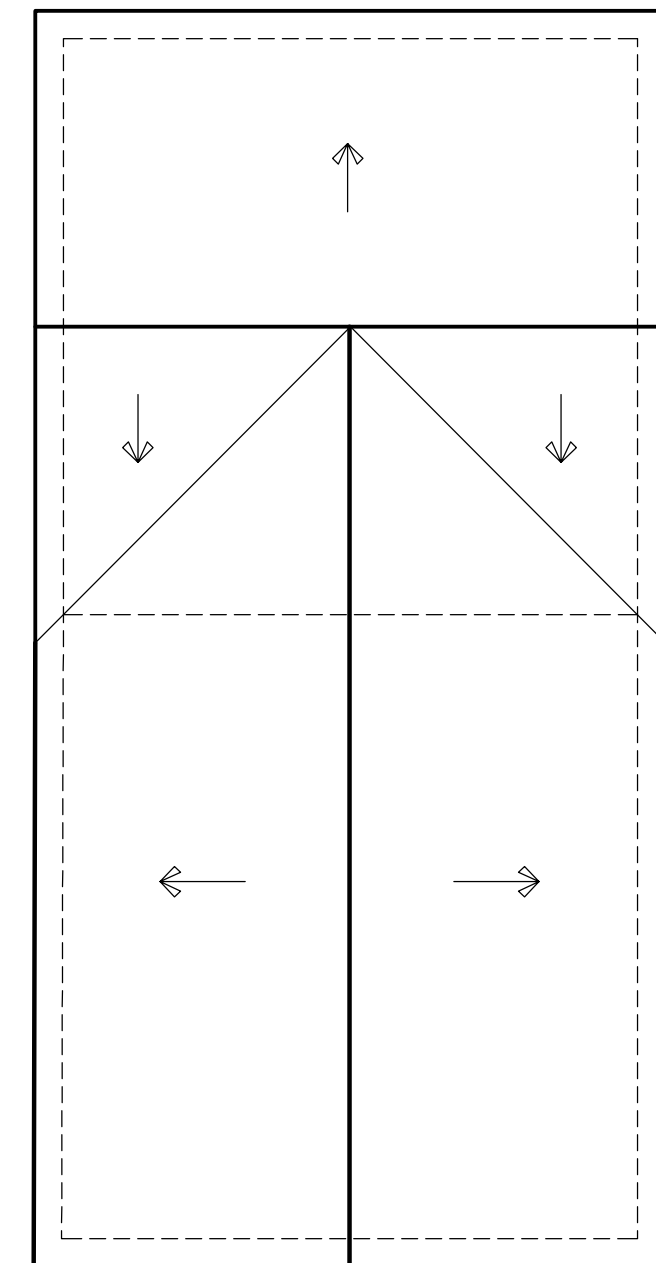


104 Roof Plan

Scale 1/8" = 1'-0"

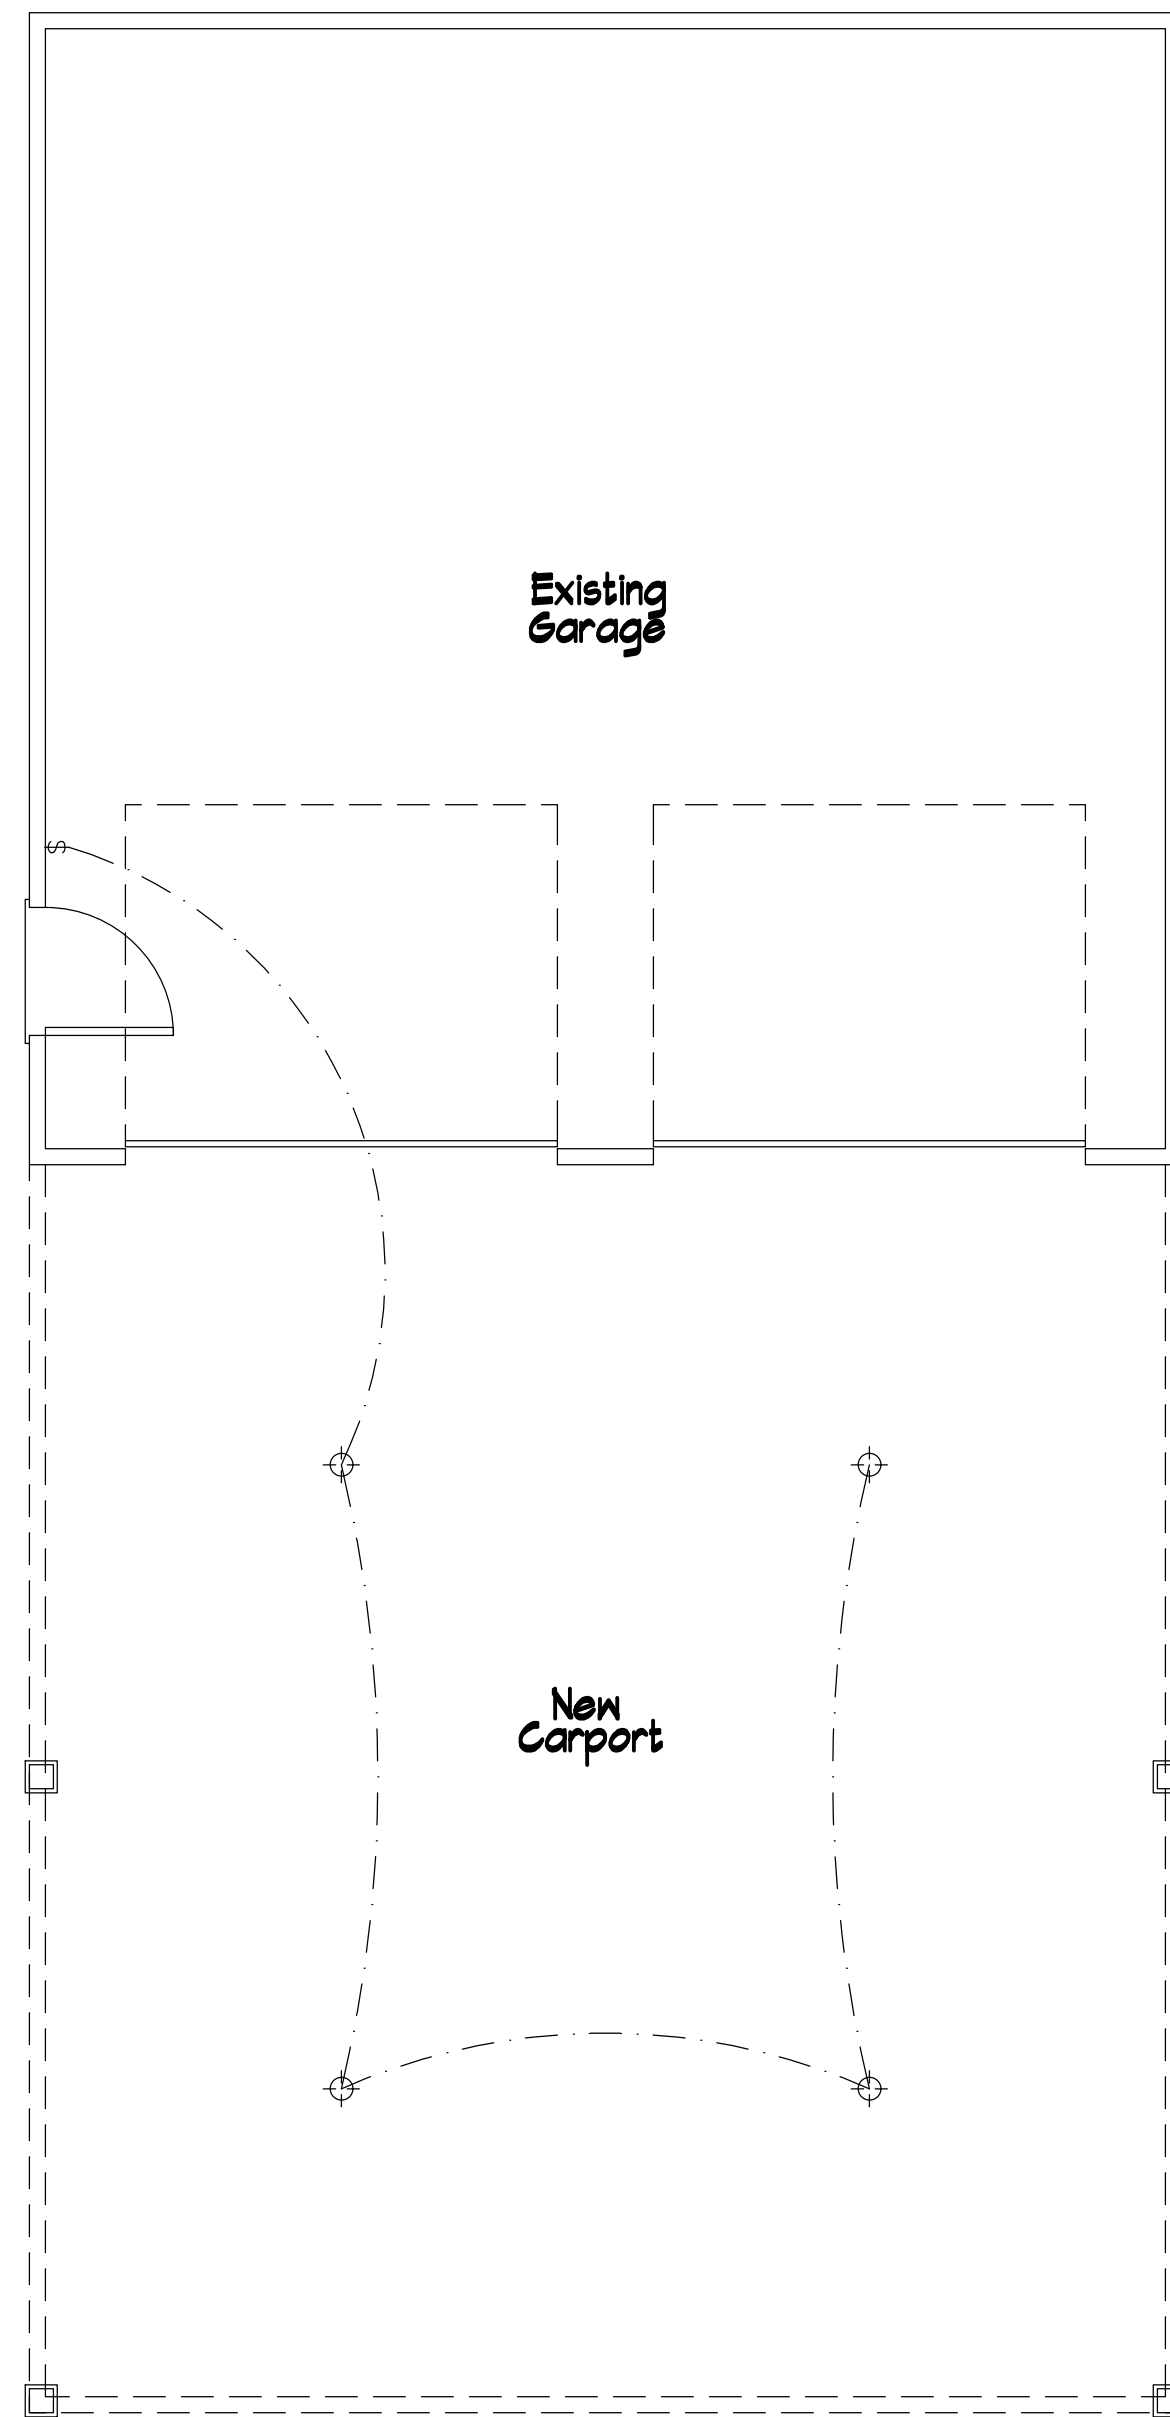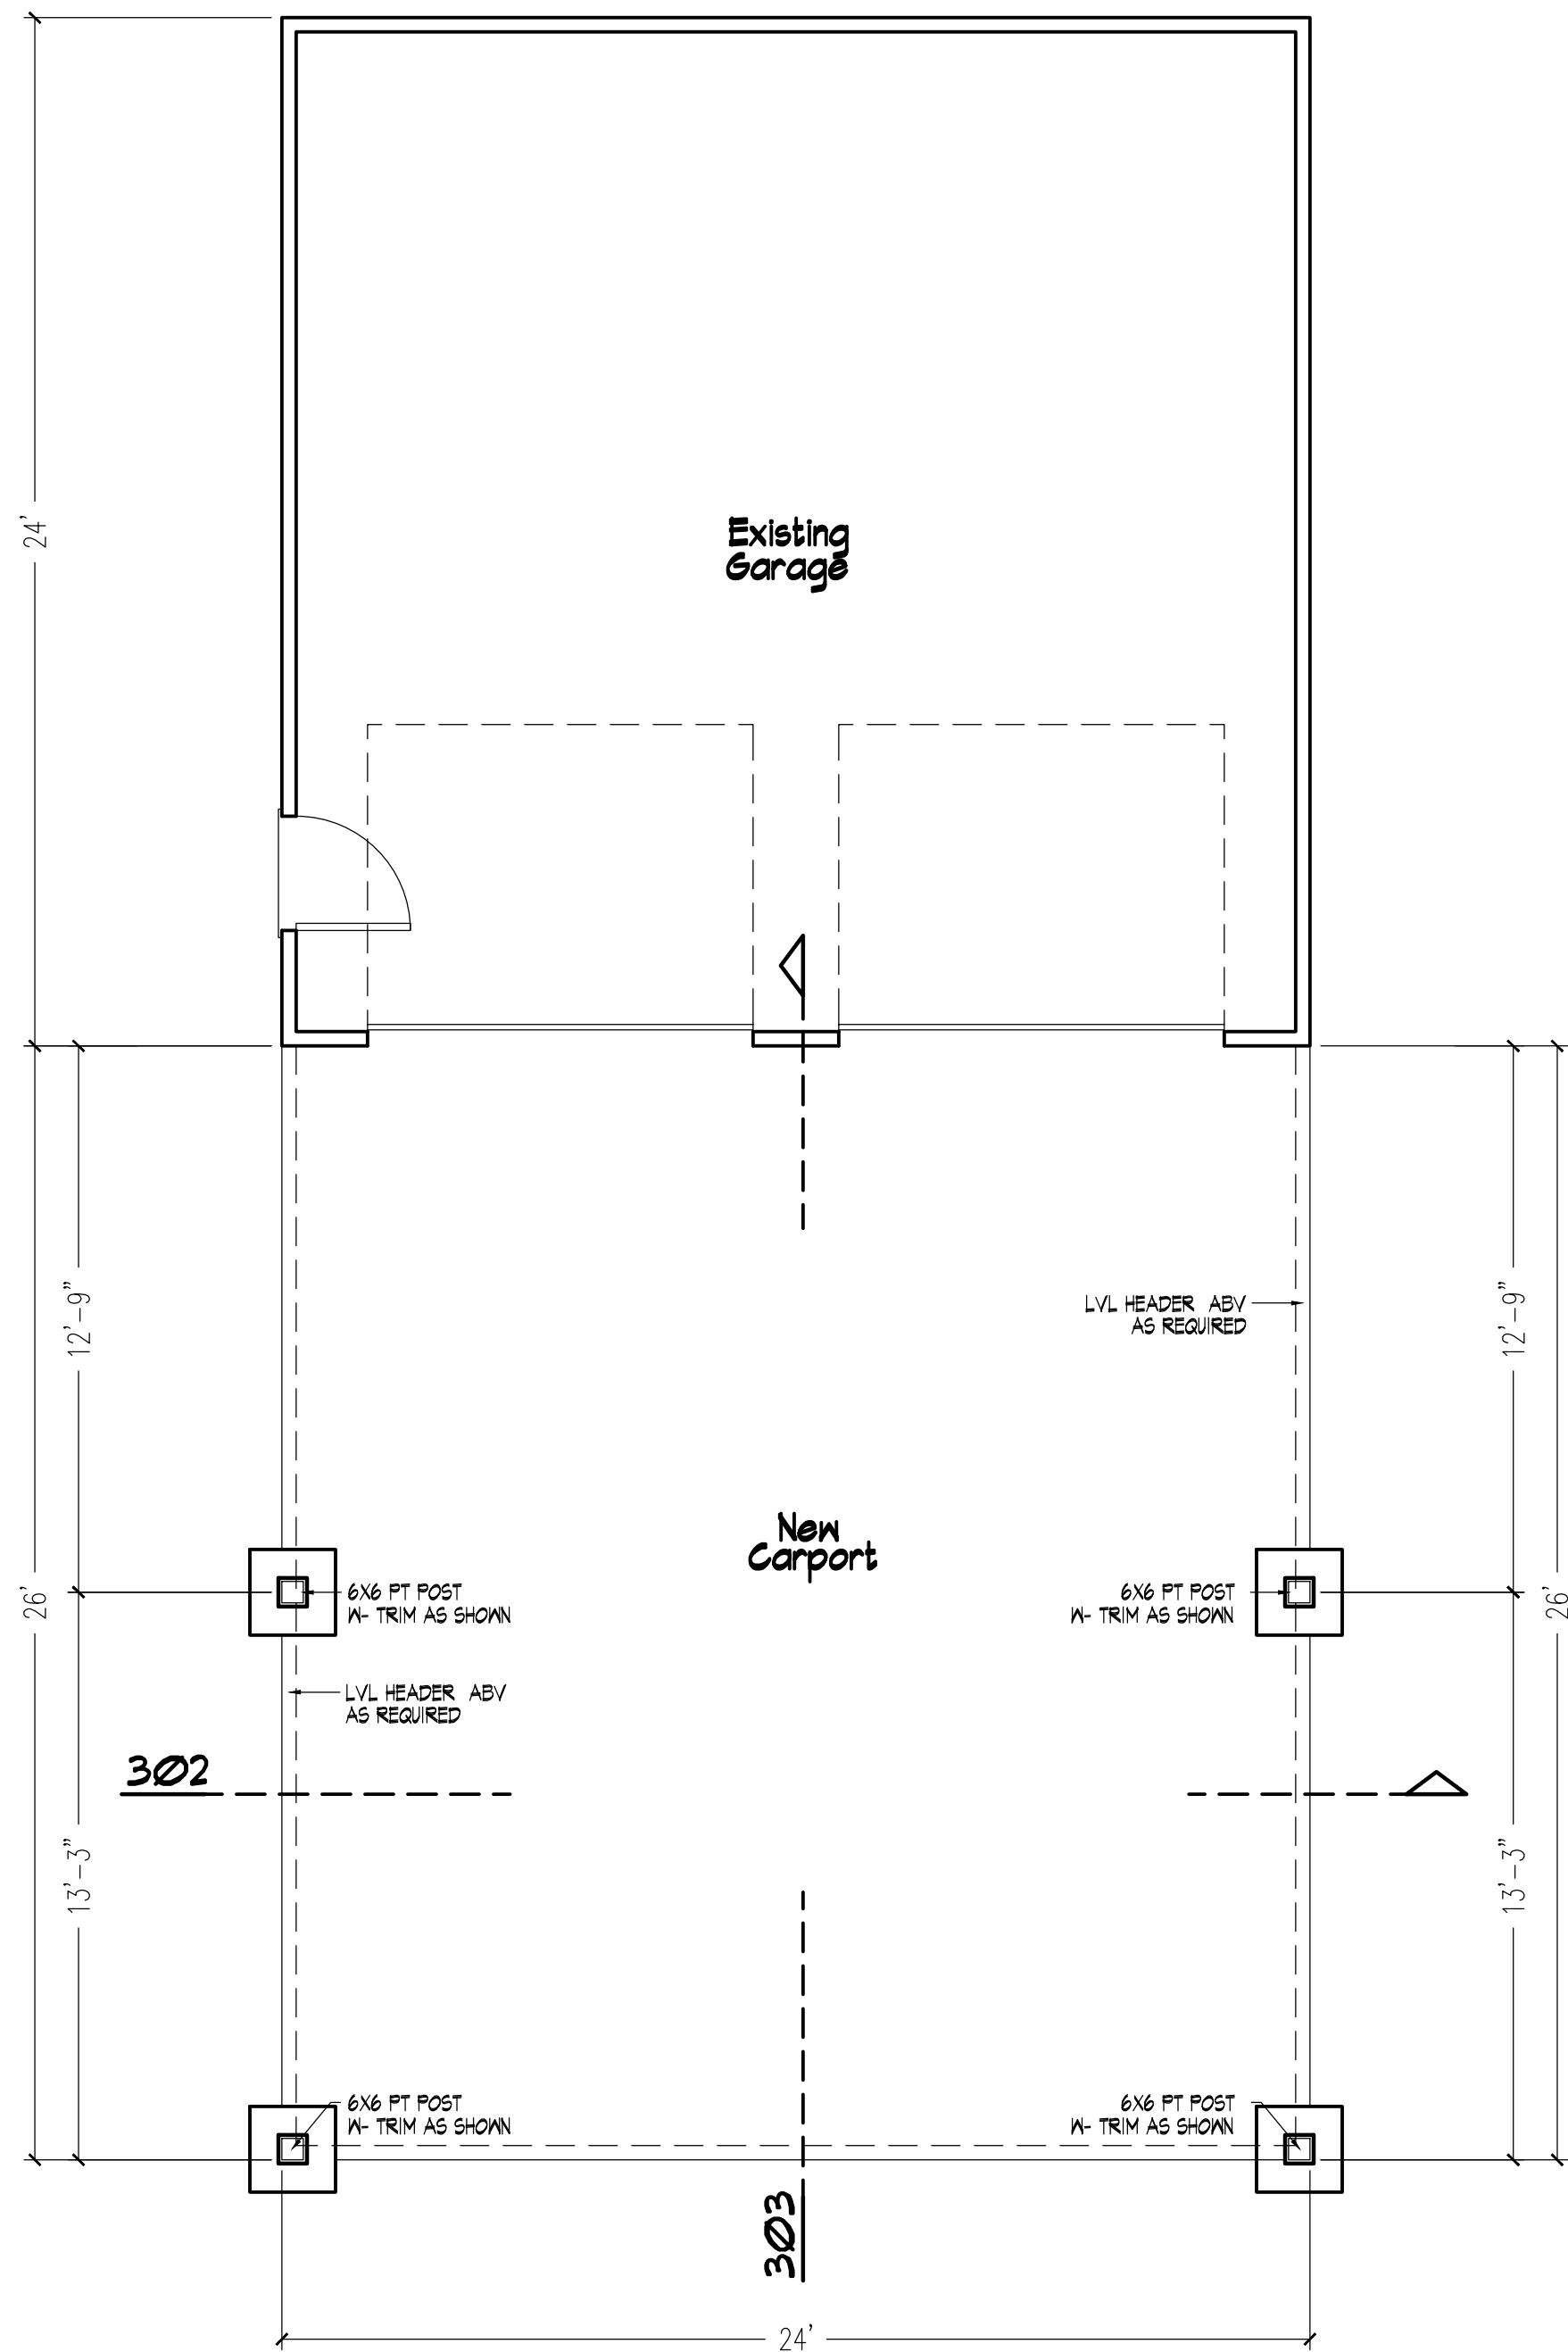


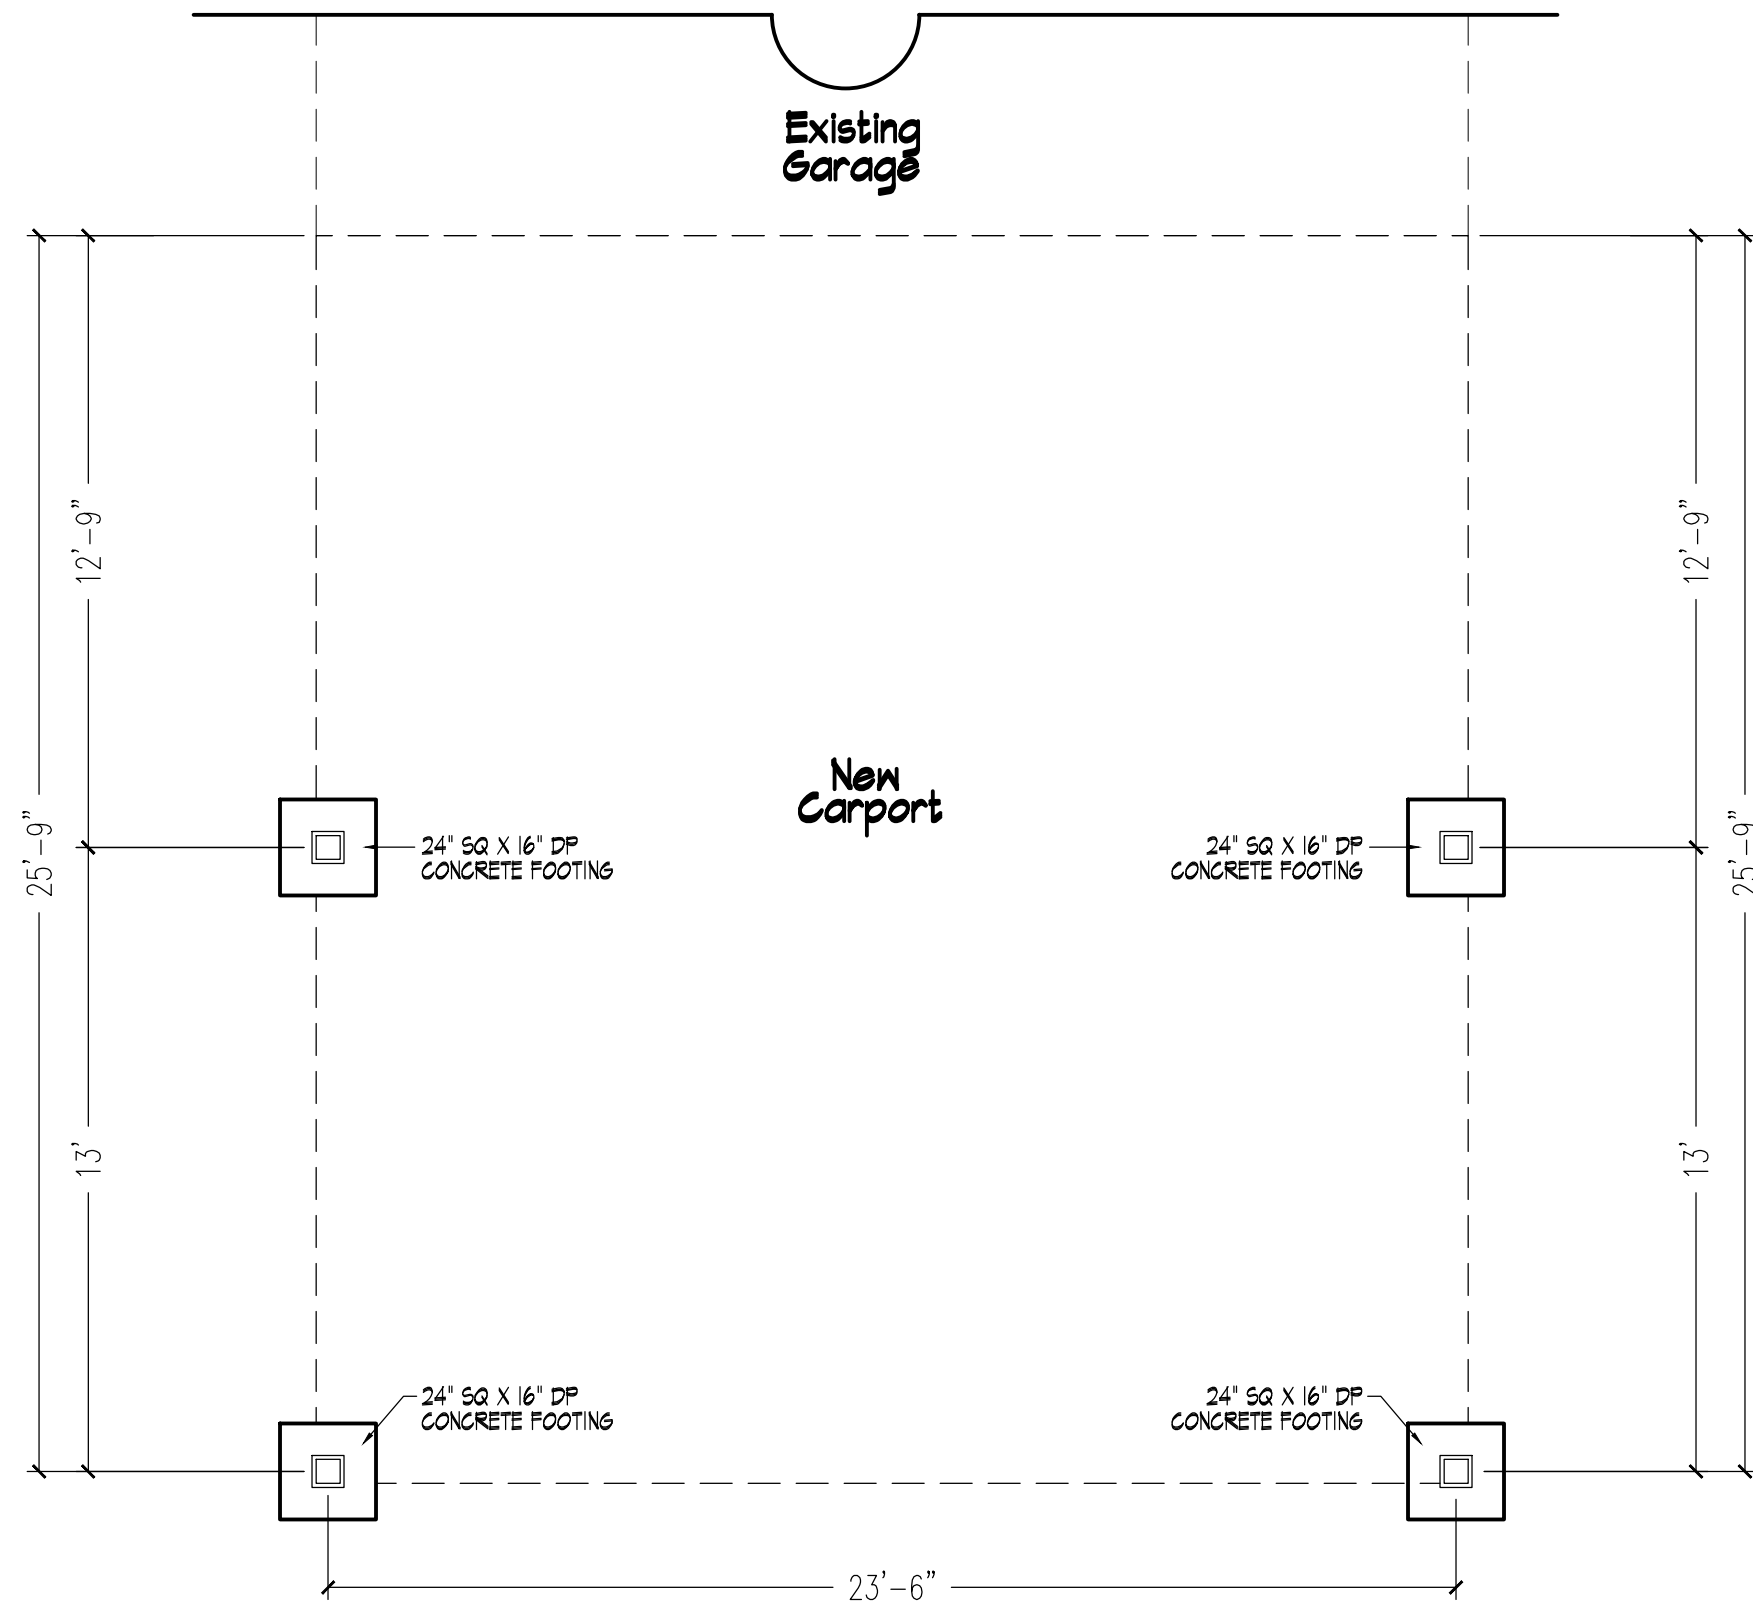


301 Foundation Plan
Scale 1/4" = 1'-0"

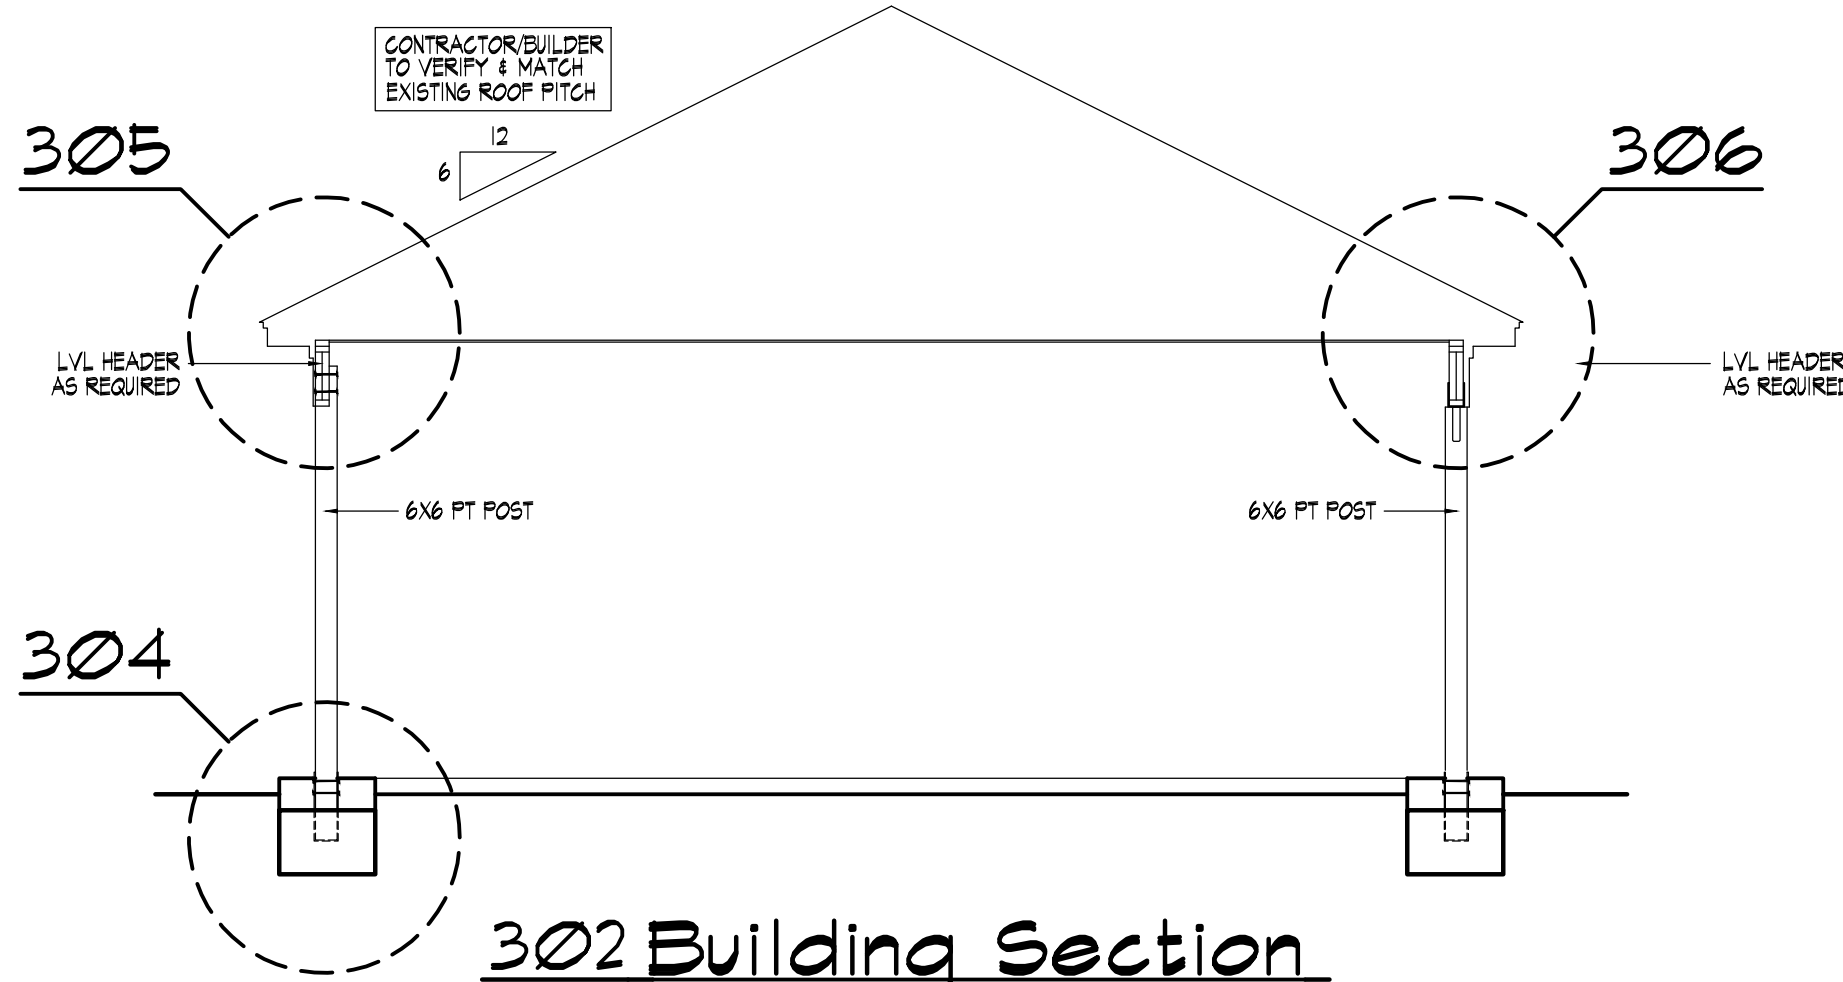


302 Building Section
Scale 1/4" = 1'-0"

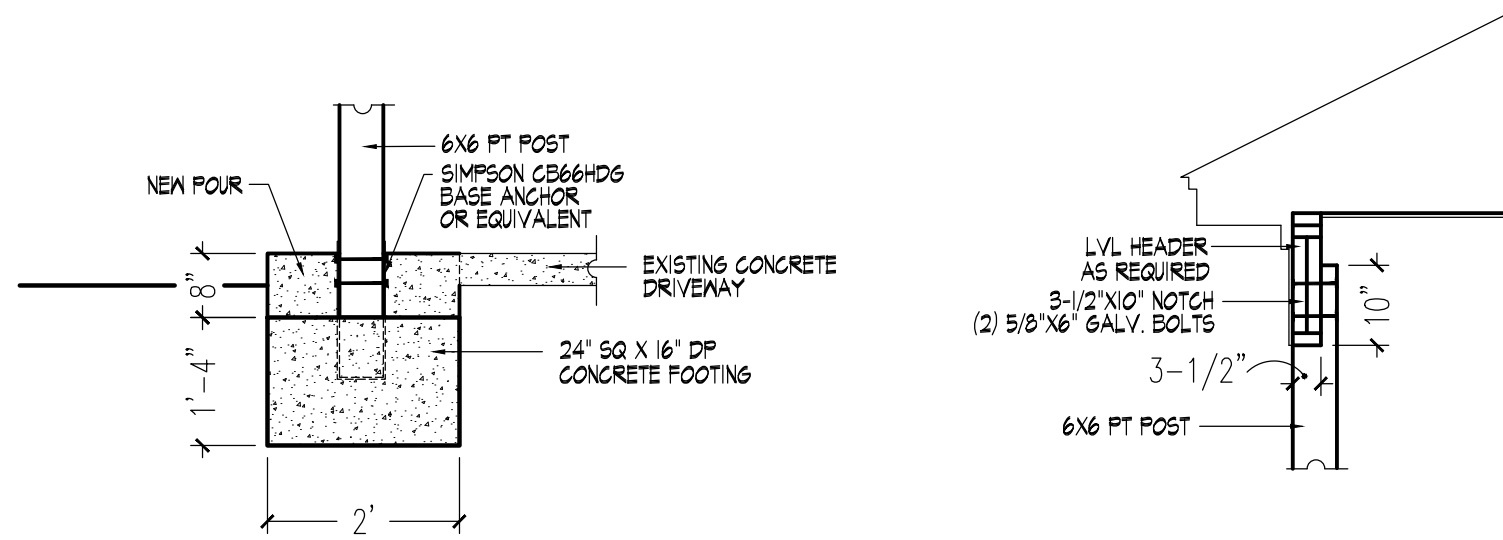


304 Detail
Scale 1/2" = 1'-0"

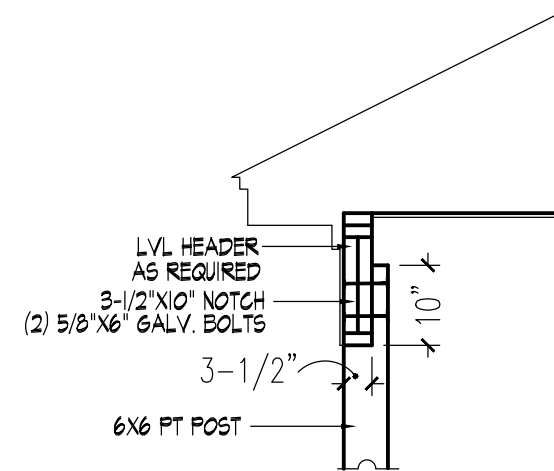

305 Detail
Scale 1/2" = 1'-0"

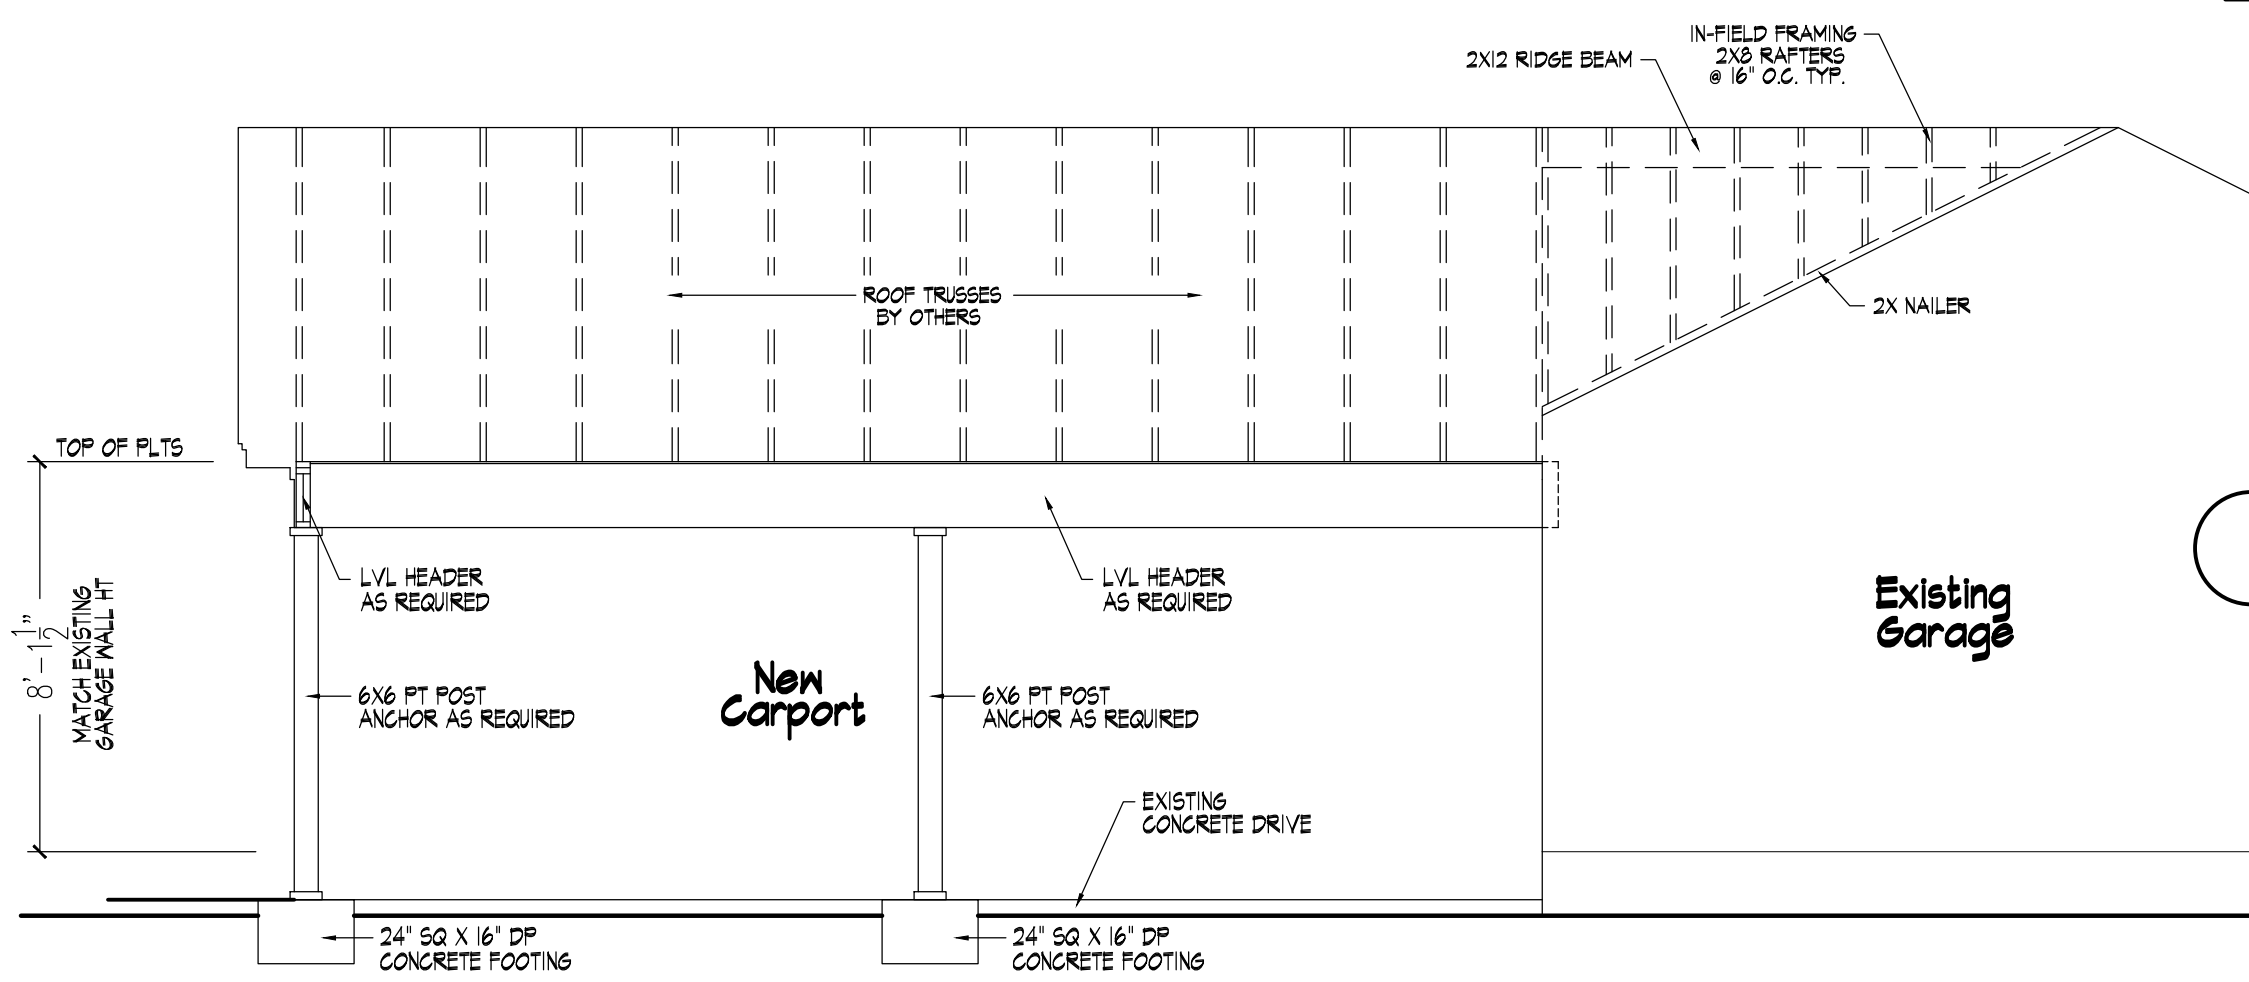

303 Building Section
Scale 1/4" = 1'-0"

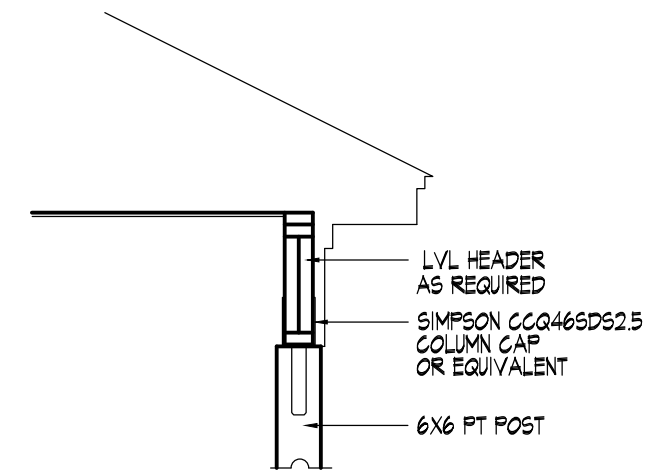

306 Detail
Scale 1/2" = 1'-0"
"Optional"