




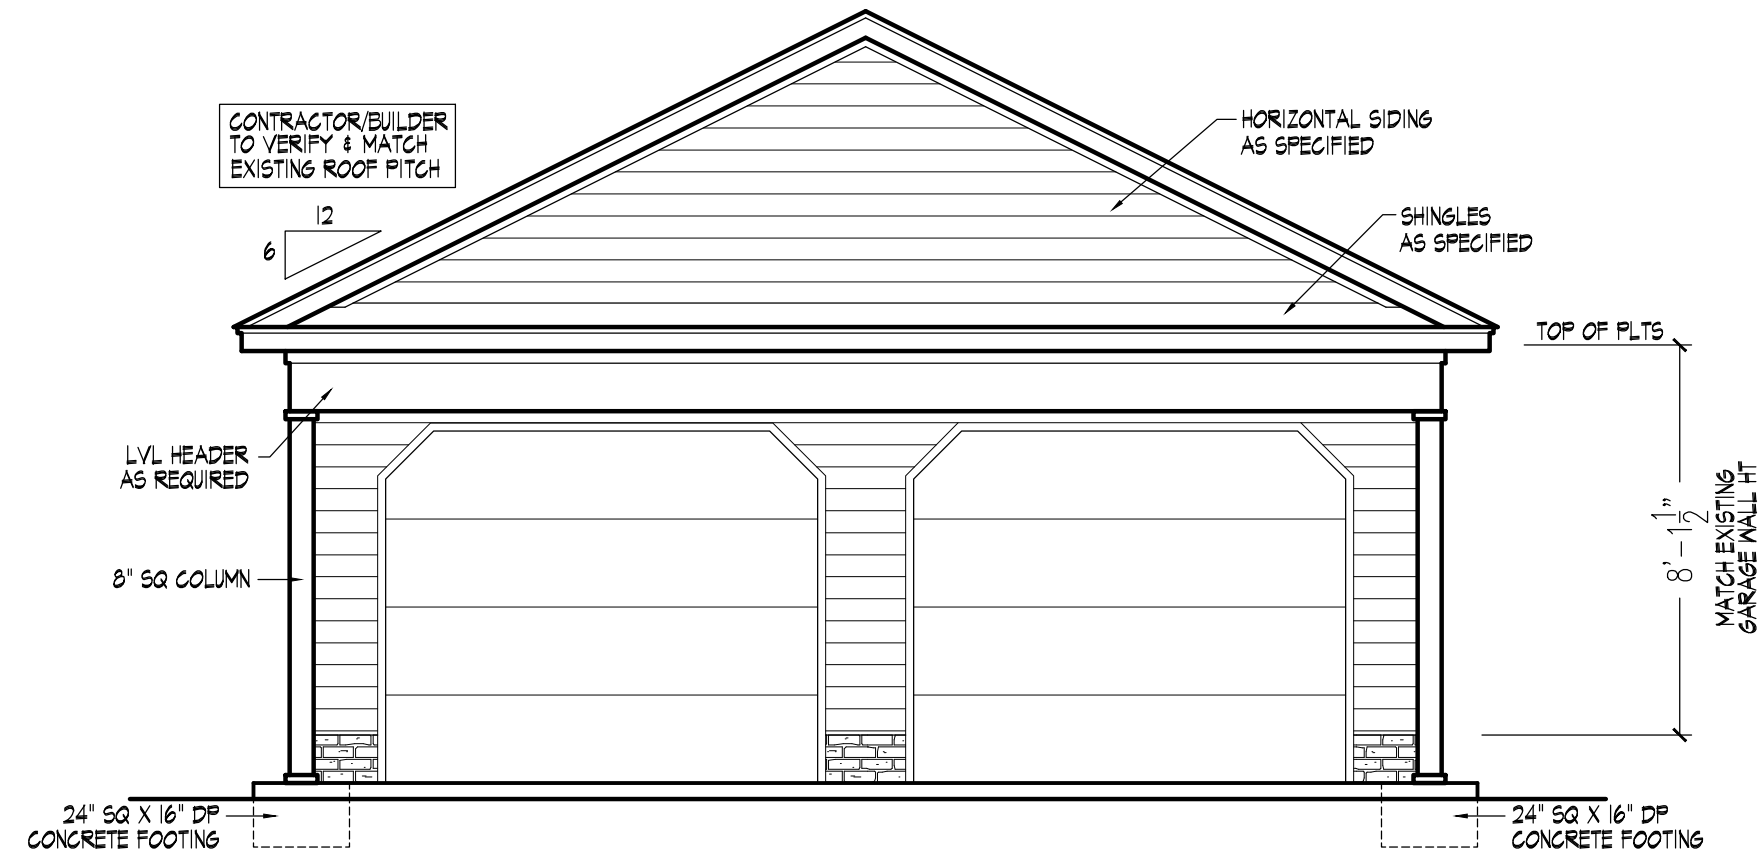

101 Front Elevation
Scale 1/4" = 1'-0"

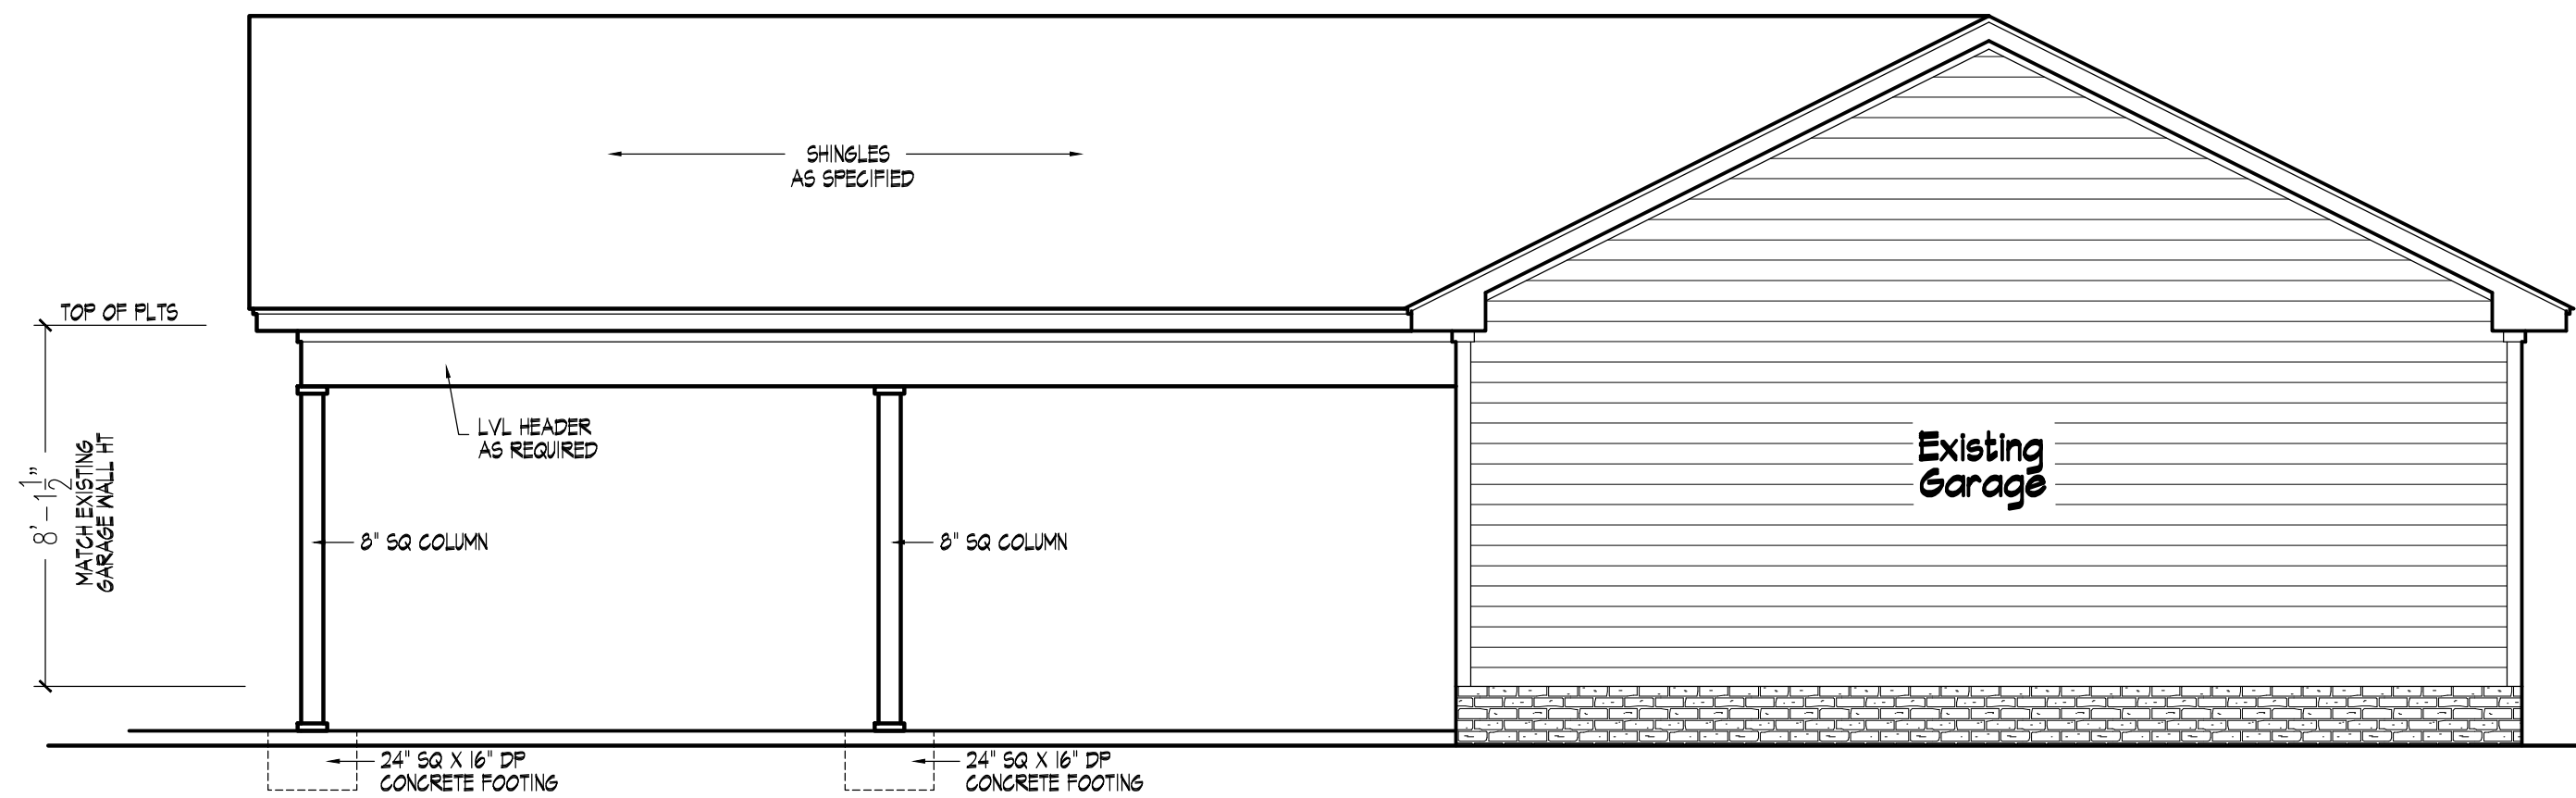


102 Right Elevation
Scale 1/4" = 1'-0"


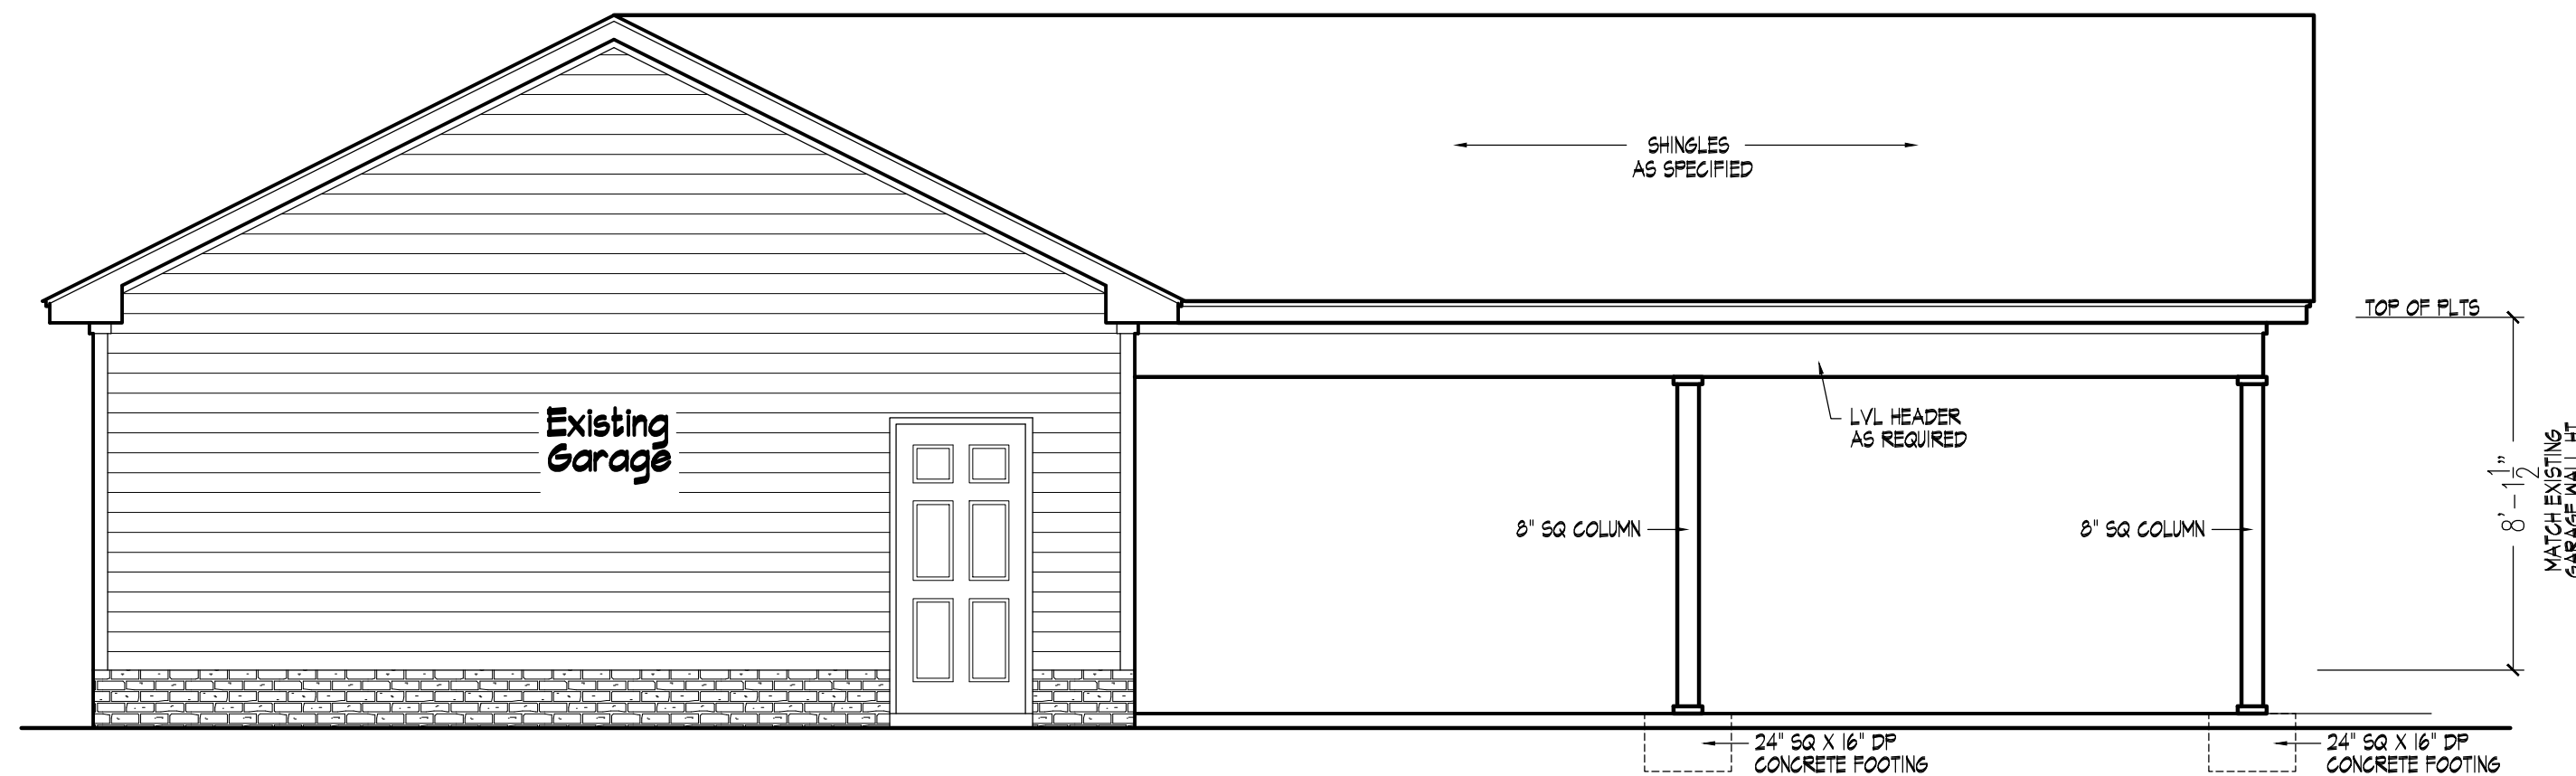


103 Left Elevation
Scale 1/4" = 1'-0"

Area Tabulations	
Carport Addition	624 SQ. FT.

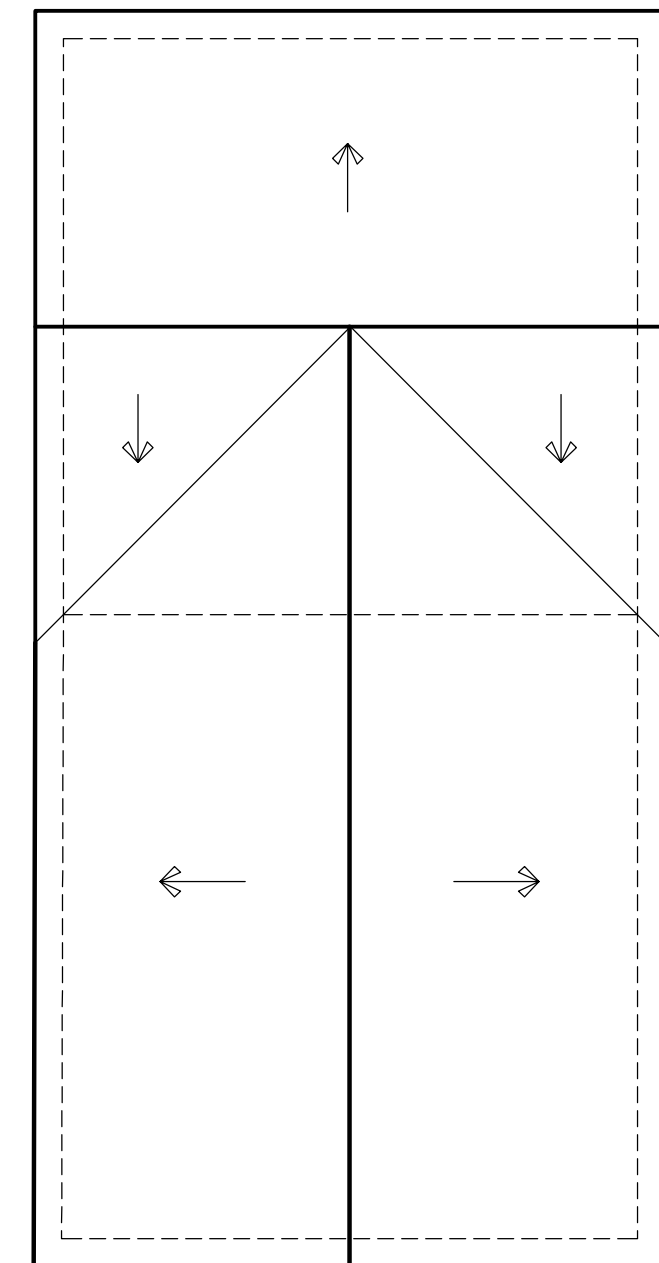

104 Roof Plan
Scale 1/8" = 1'-0"

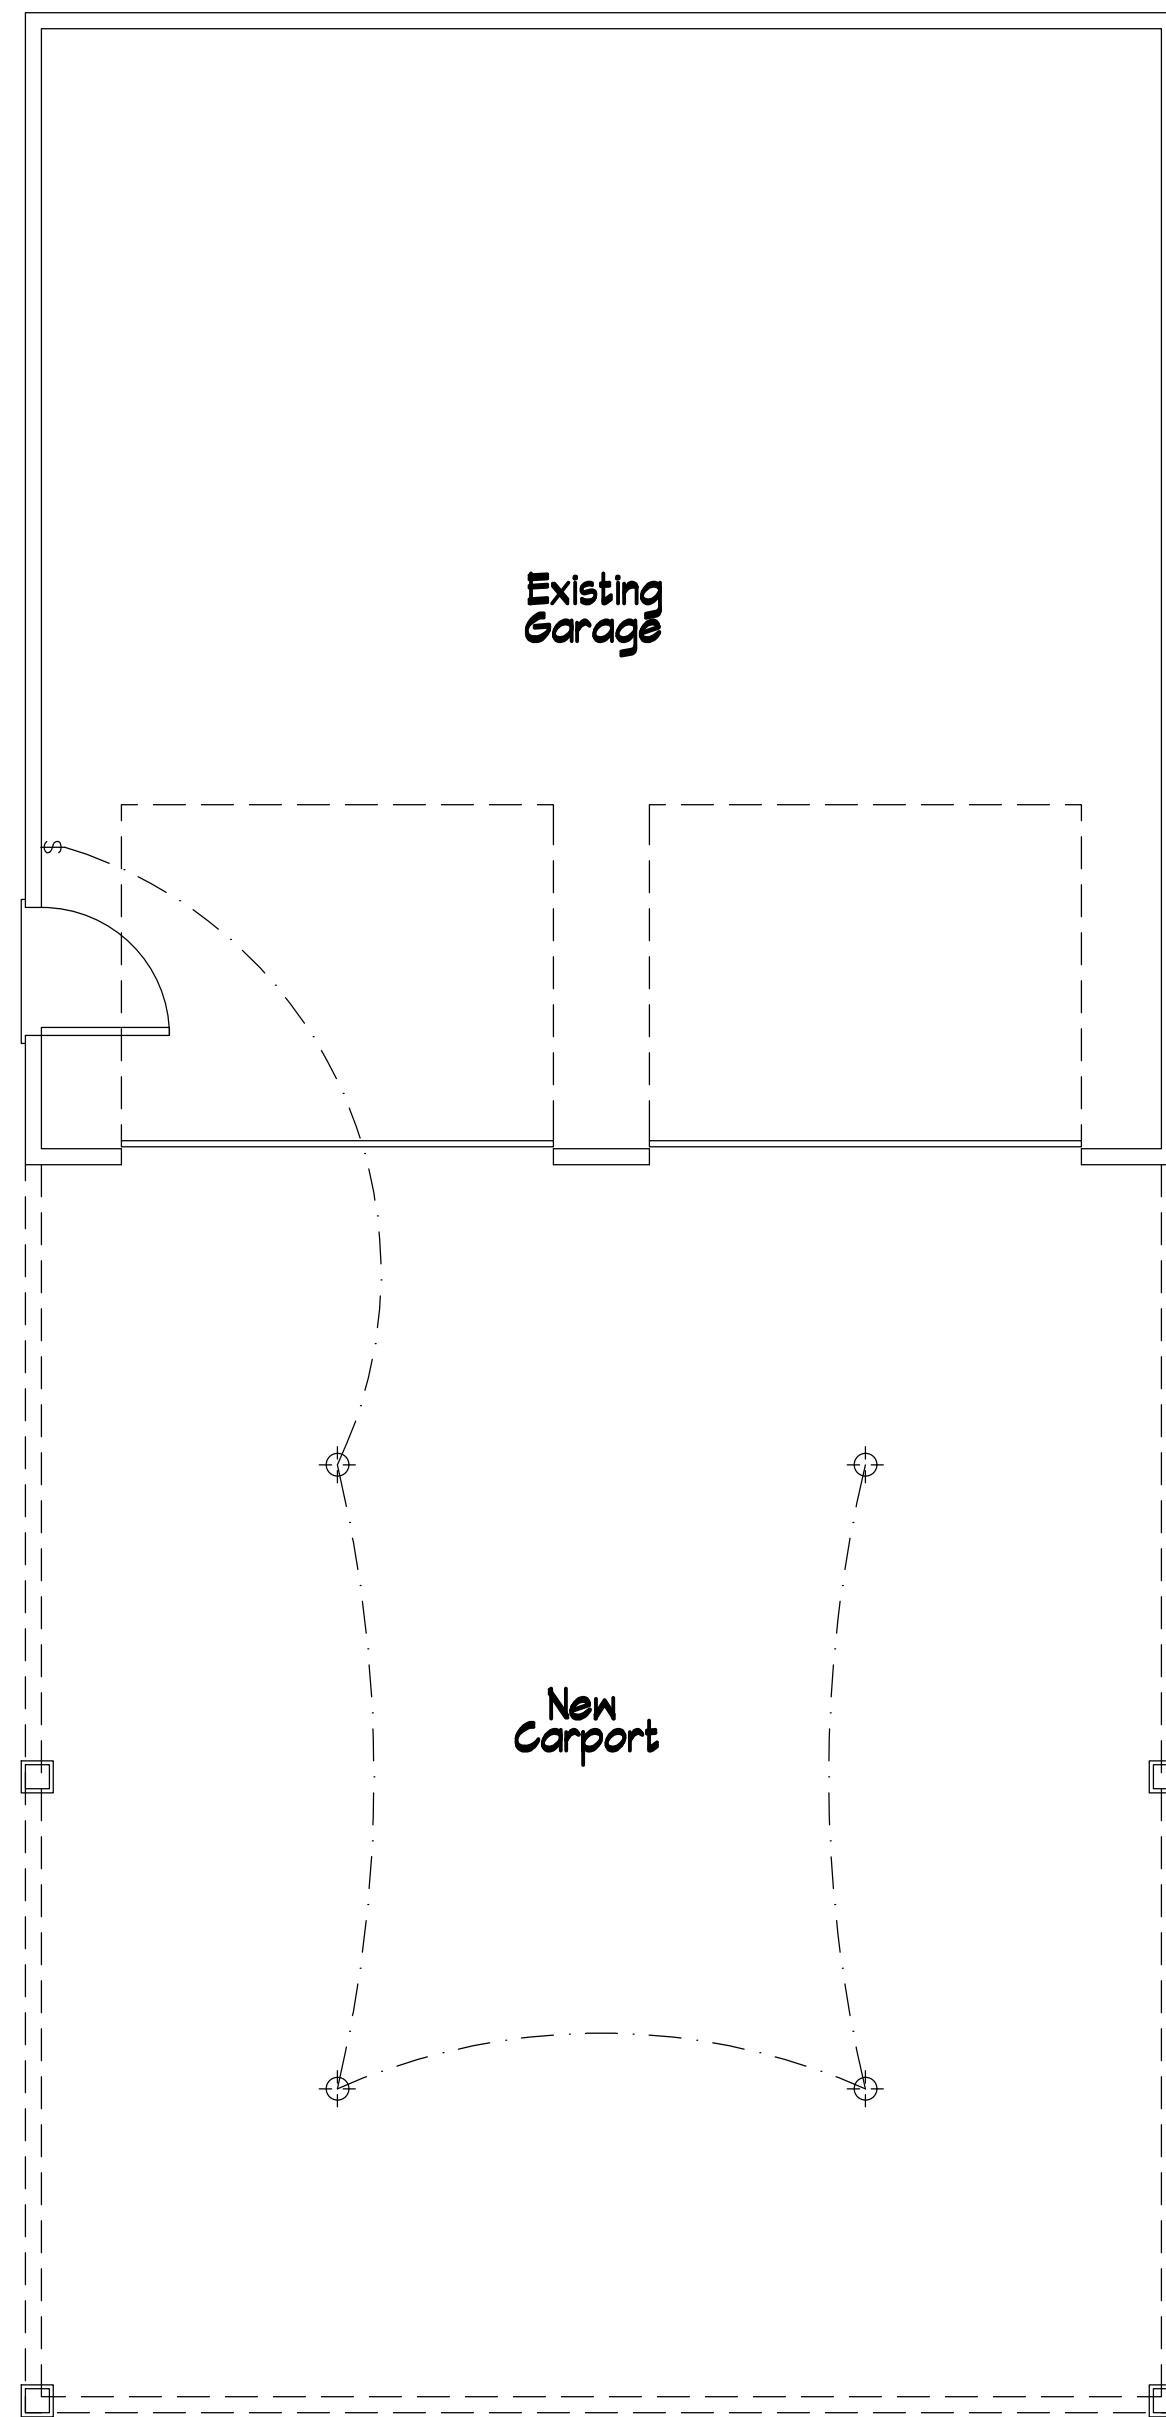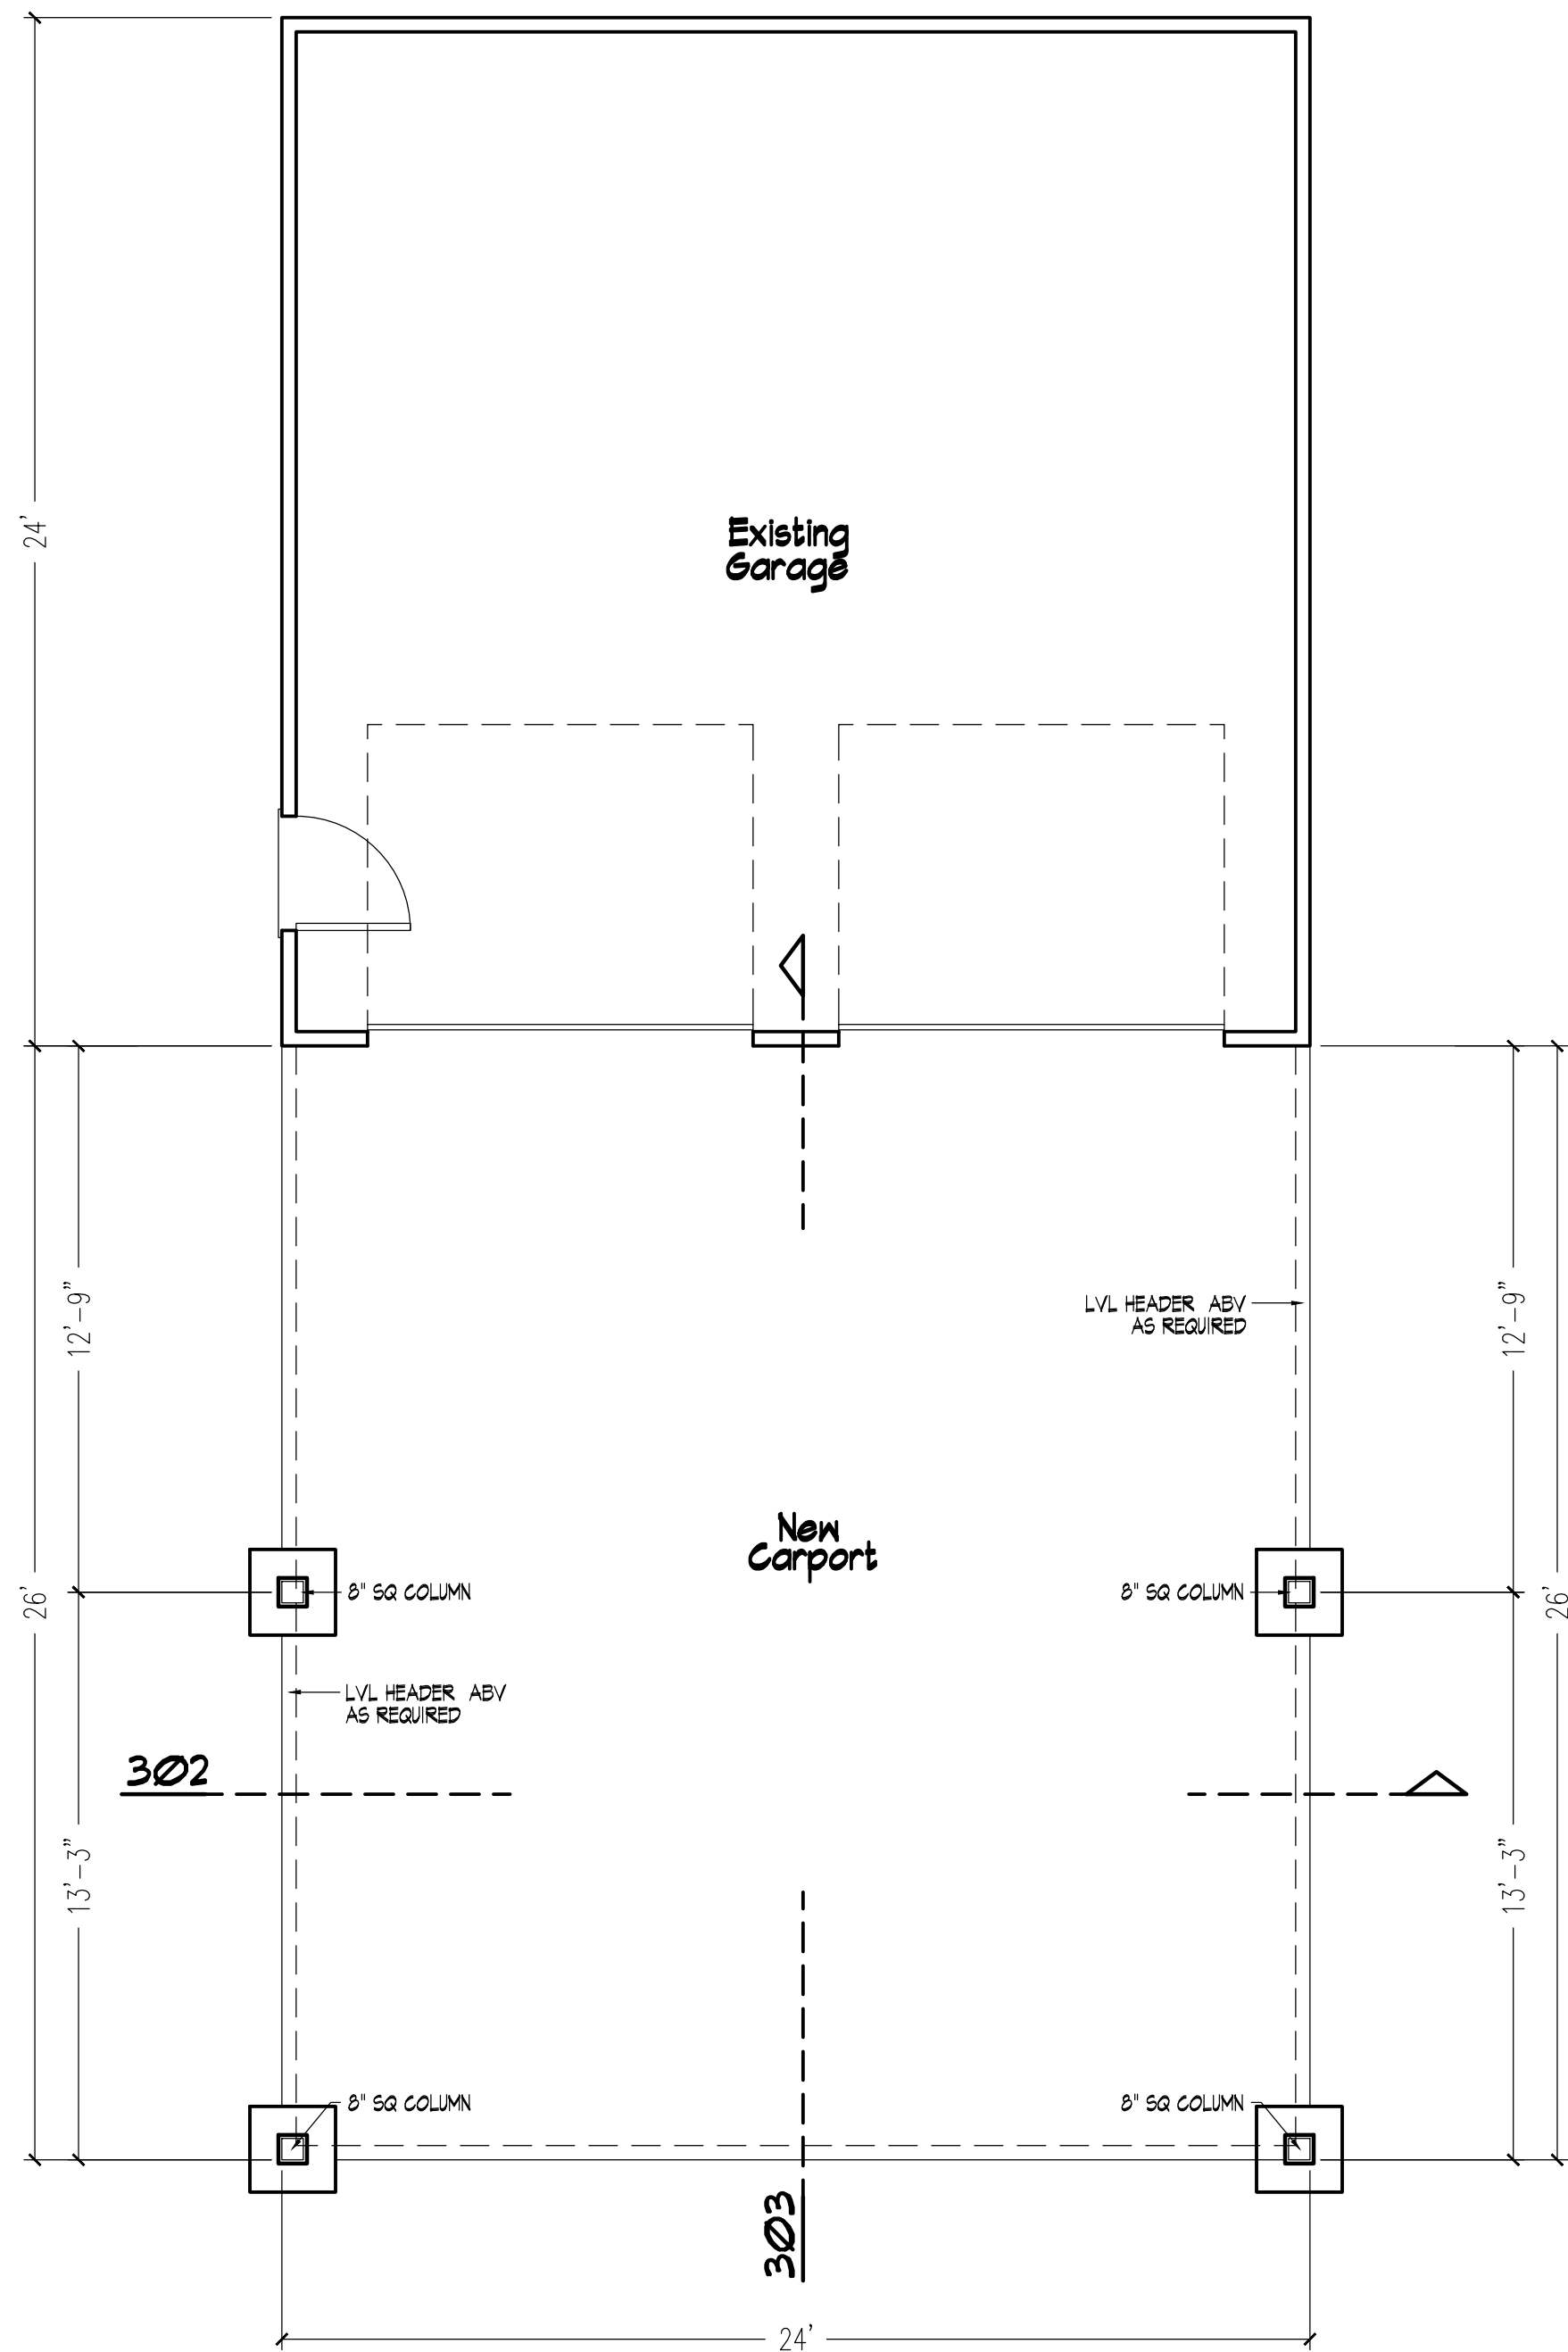


Revisions


Scale:
AS SHOWN
Date:
October 2025

Sheet No.


2

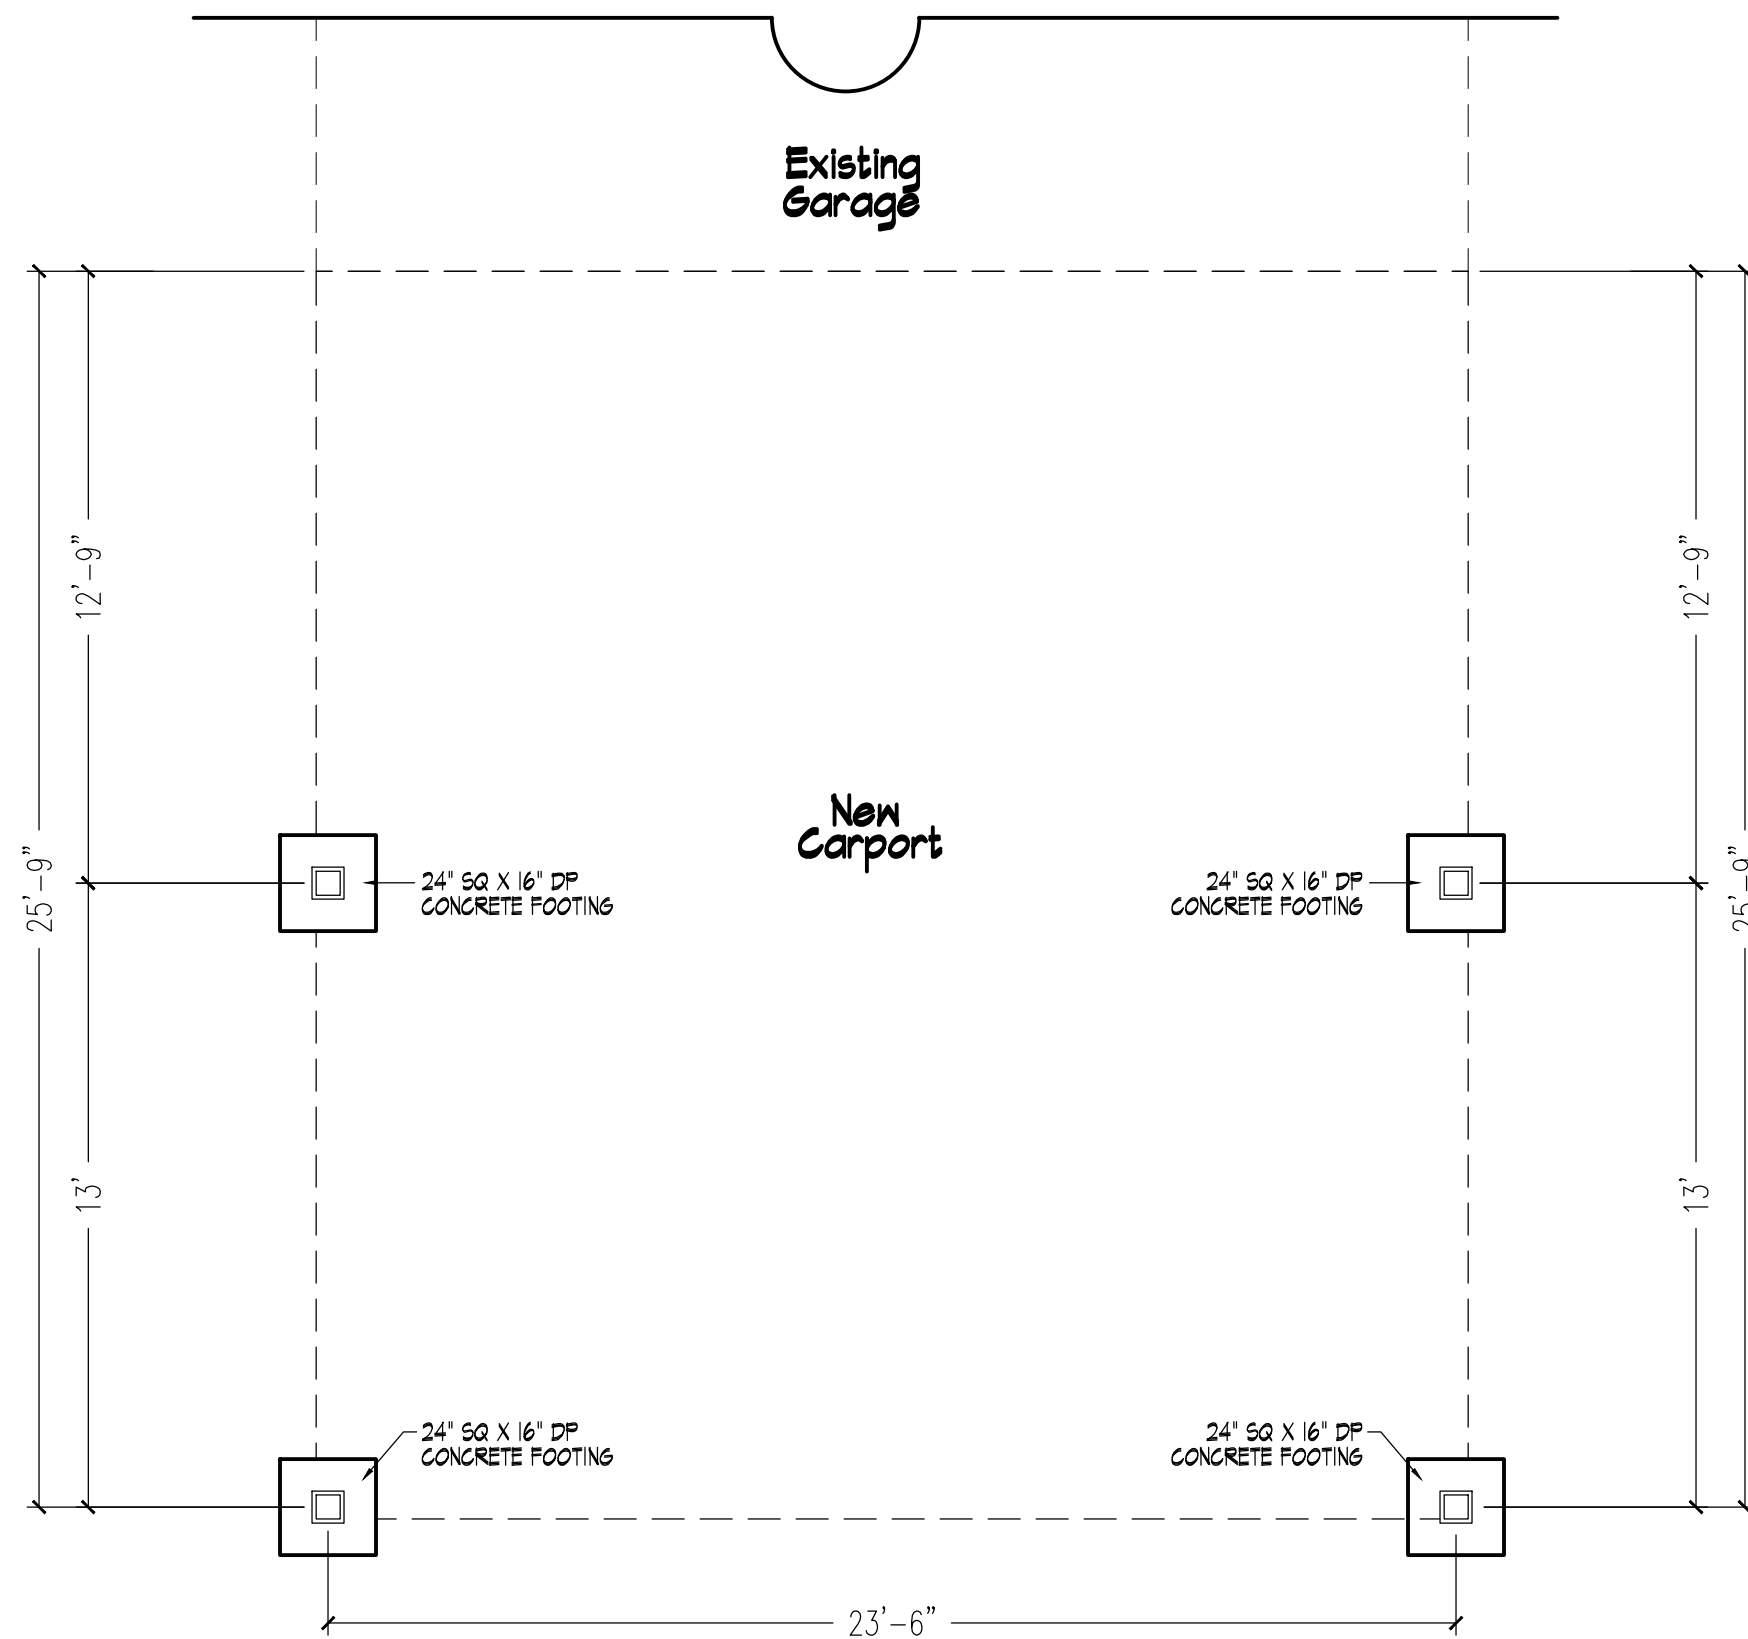

301 Foundation Plan
Scale 1/4" = 1'-0"

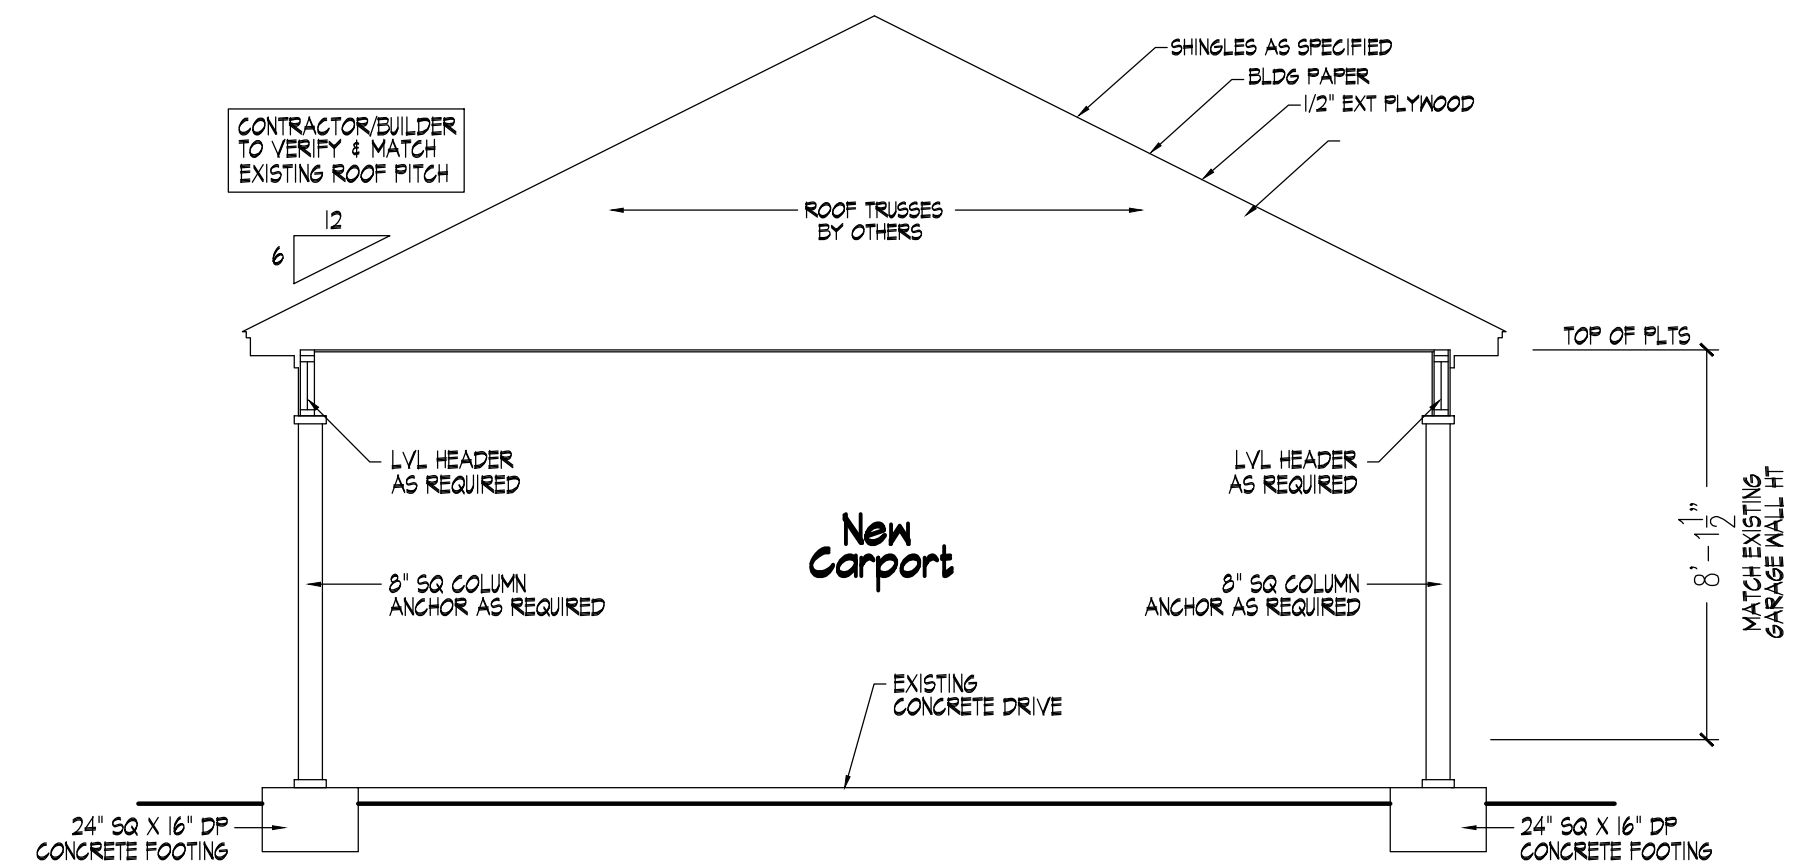

302 Building Section
Scale 1/4" = 1'-0"

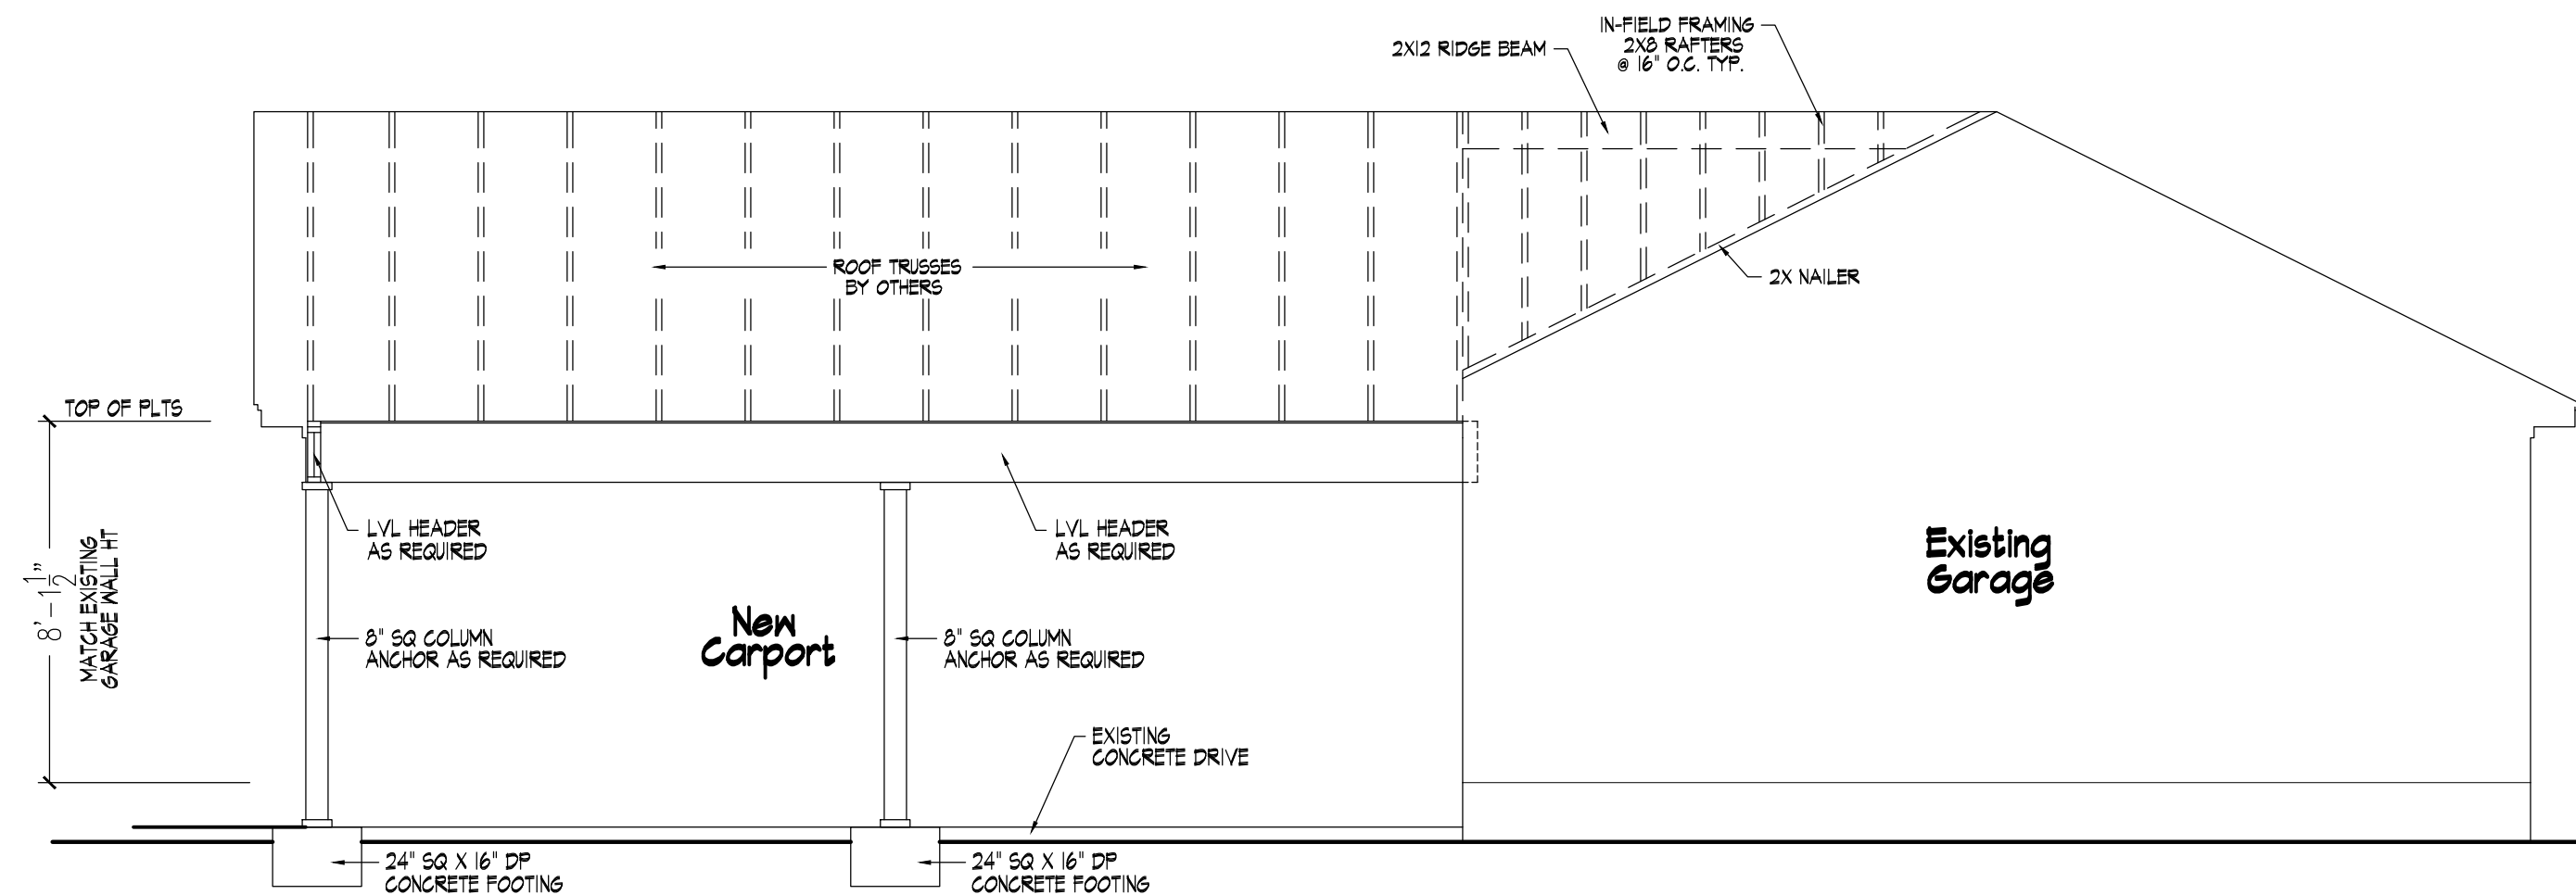

303 Building Section
Scale 1/4" = 1'-0"