


THIS PLAN HAS BEEN DRAWN TO CONFORM TO THE
2018 NORTH CAROLINA RESIDENTIAL CODE

CONTRACTOR SHALL VERIFY ALL DIMENSIONS AND CONDITIONS
PRIOR TO BEGINNING WORK. CONTRACTOR IS RESPONSIBLE FOR
COMPLIANCE WITH ALL STATE AND LOCAL BUILDING CODES AND
ORDINANCES. KADS CUSTOM HOME DESIGNS ASSUMES
NO LIABILITY FOR SITE CONDITIONS, CONSTRUCTION METHODS
OR ANY DEVIATION OF THESE PLANS.


NOTE:
ALL WINDOWS TO BE INSTALLED MUST MEET
A MAXIMUM OF .32 U VALUE OR BETTER, UNLESS
ENERGY CALCULATIONS ARE SUBMITTED WITH PLANS
PROVIDED BY BUILDER AT TIME OF PLAN REVIEW.

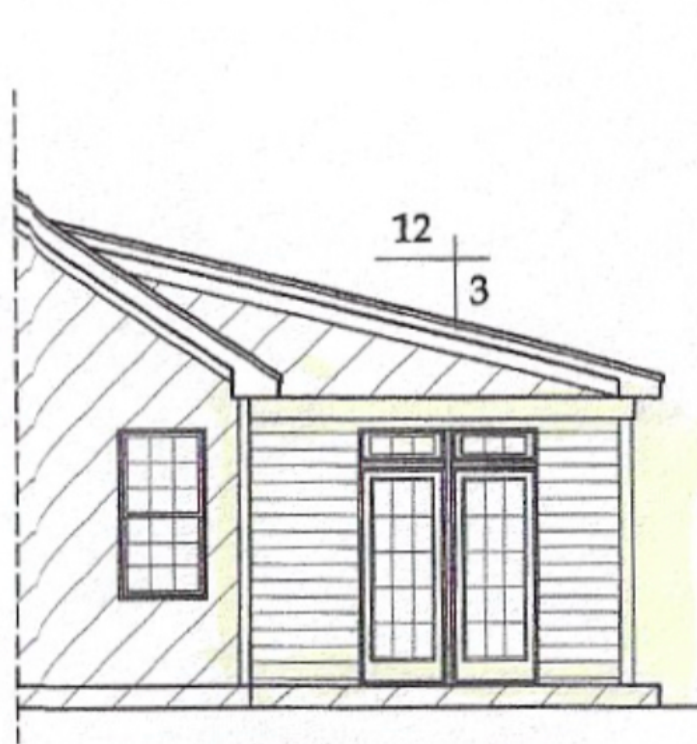


LEFT ELEVATION
SCALE: 1/4"=1'-0"




REAR ELEVATION
SCALE: 1/4"=1'-0"

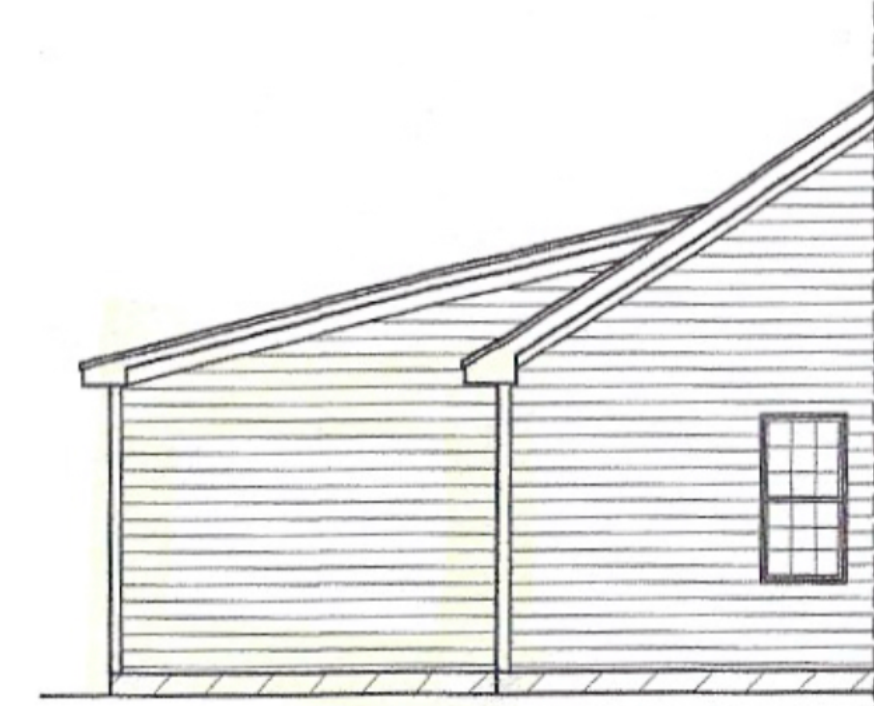


RIGHT ELEVATION
SCALE: 1/4"=1'-0"

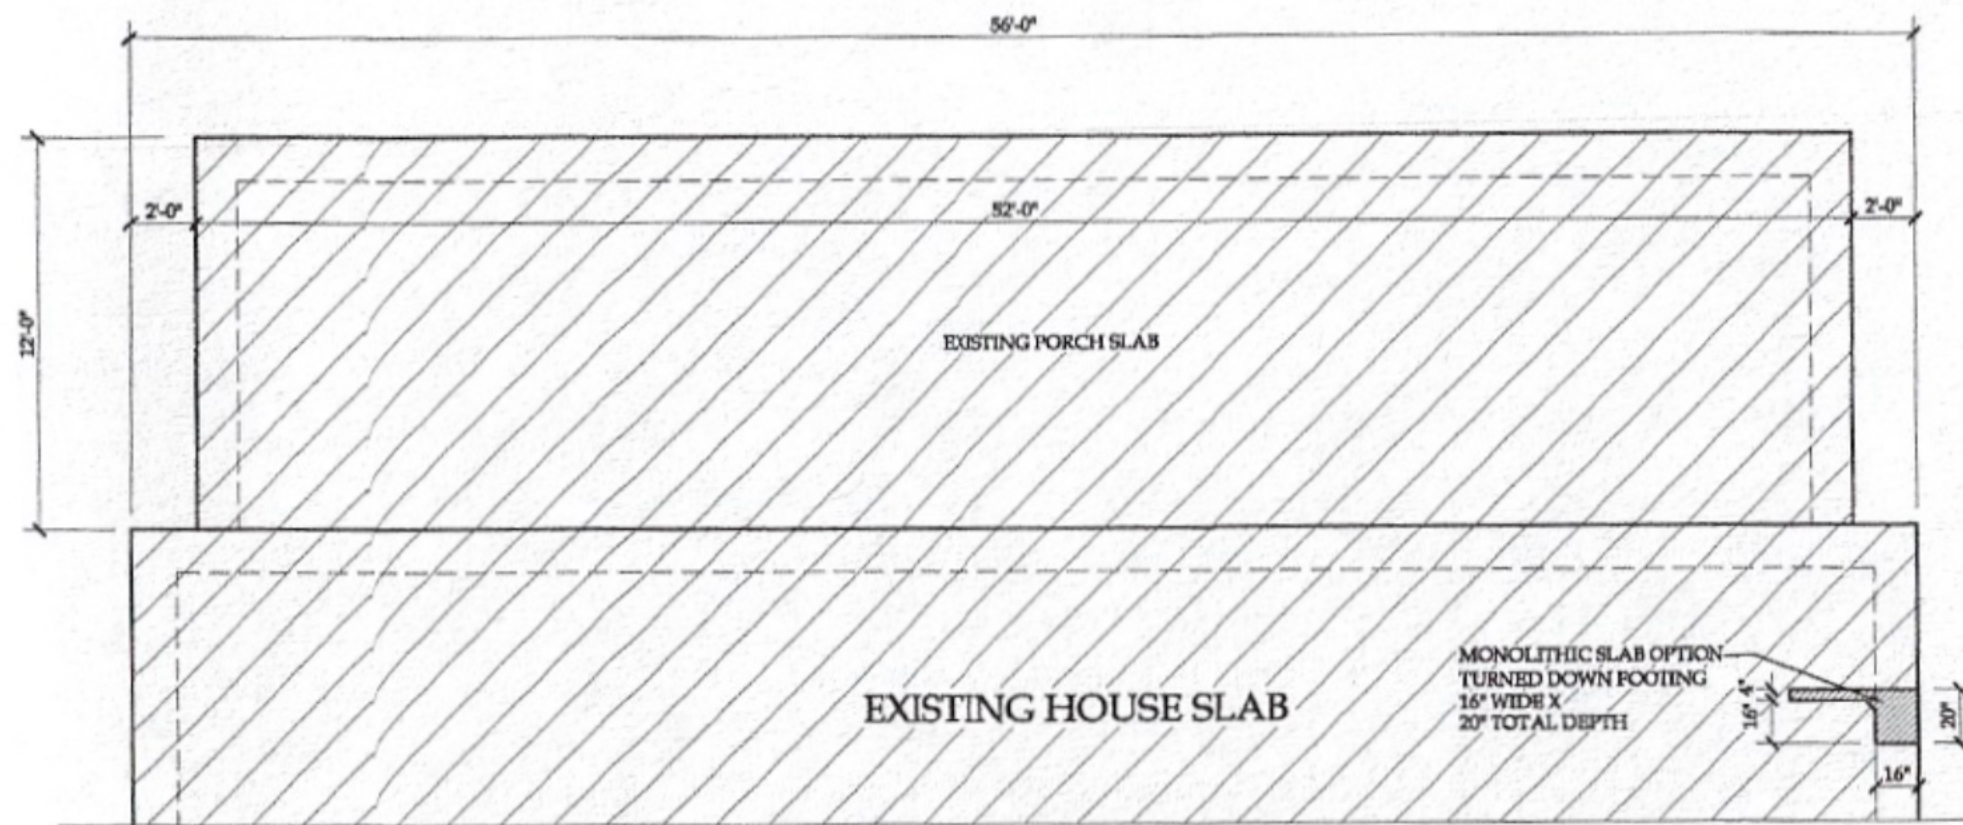

EXISTING MONILITHIC SLAB
SCALE: 1/4"=1'-0"

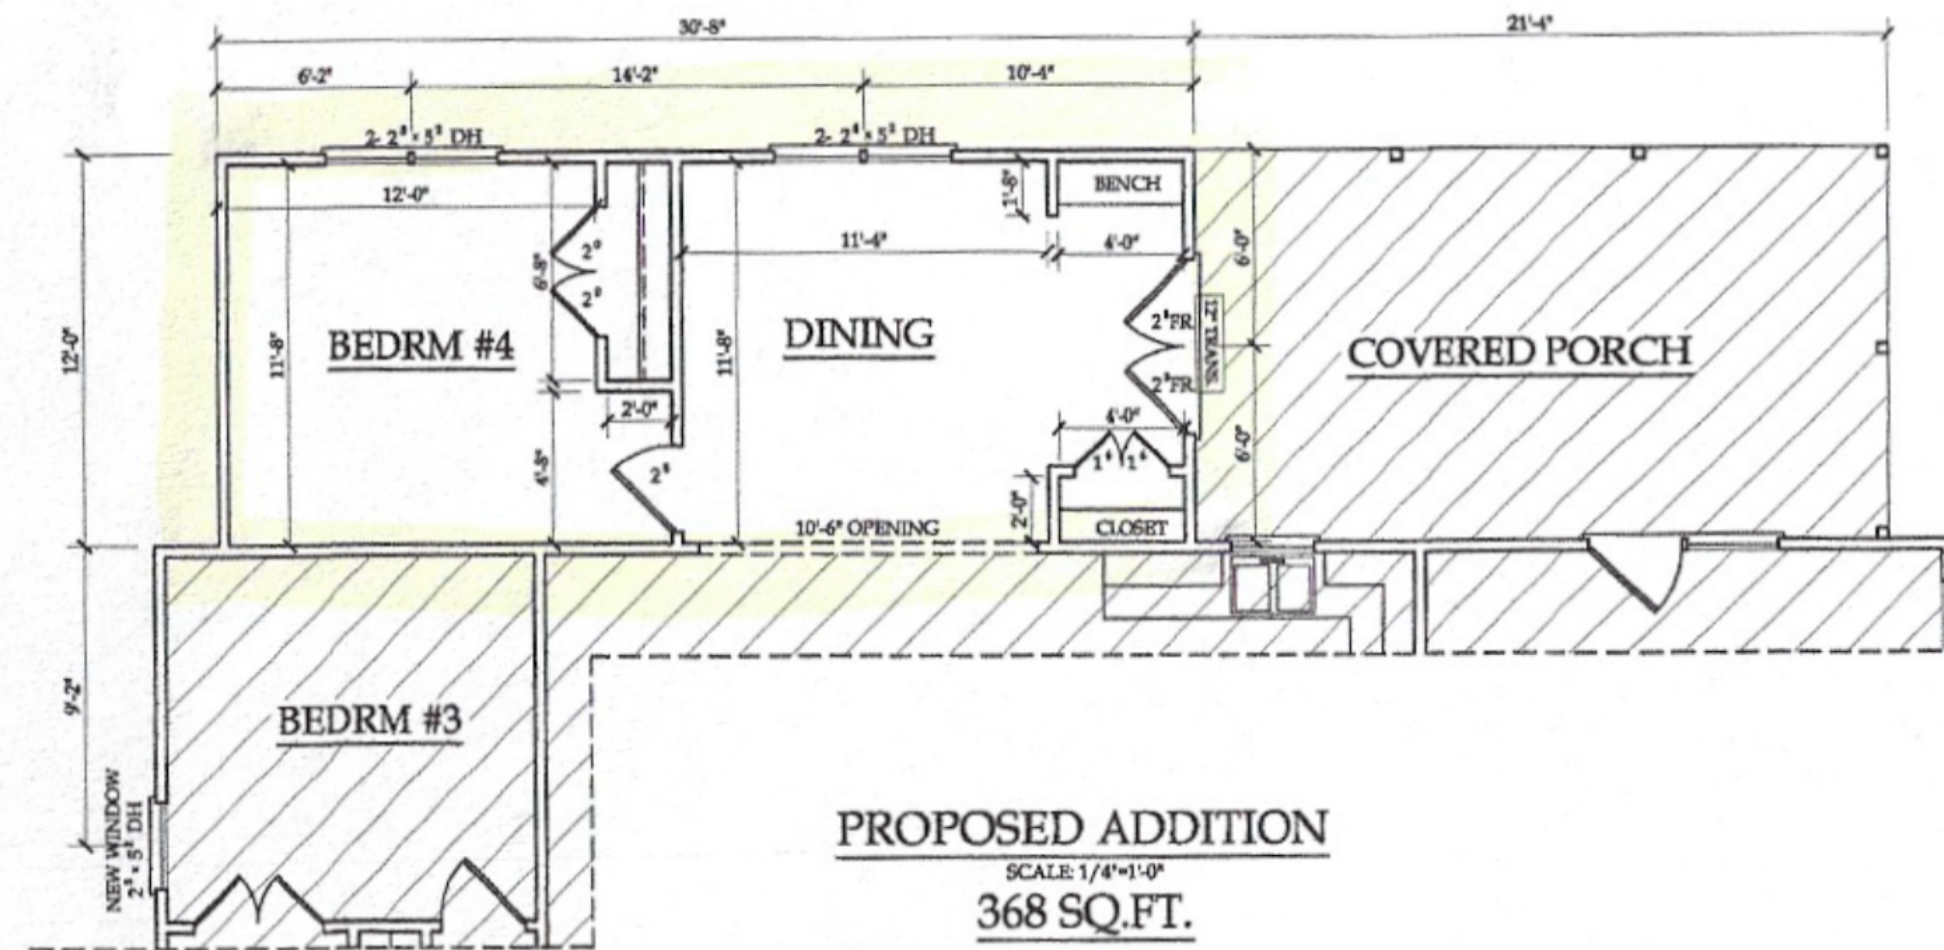

PROPOSED ADDITION
SCALE: 1/4"=1'-0"
368 SQ.FT.

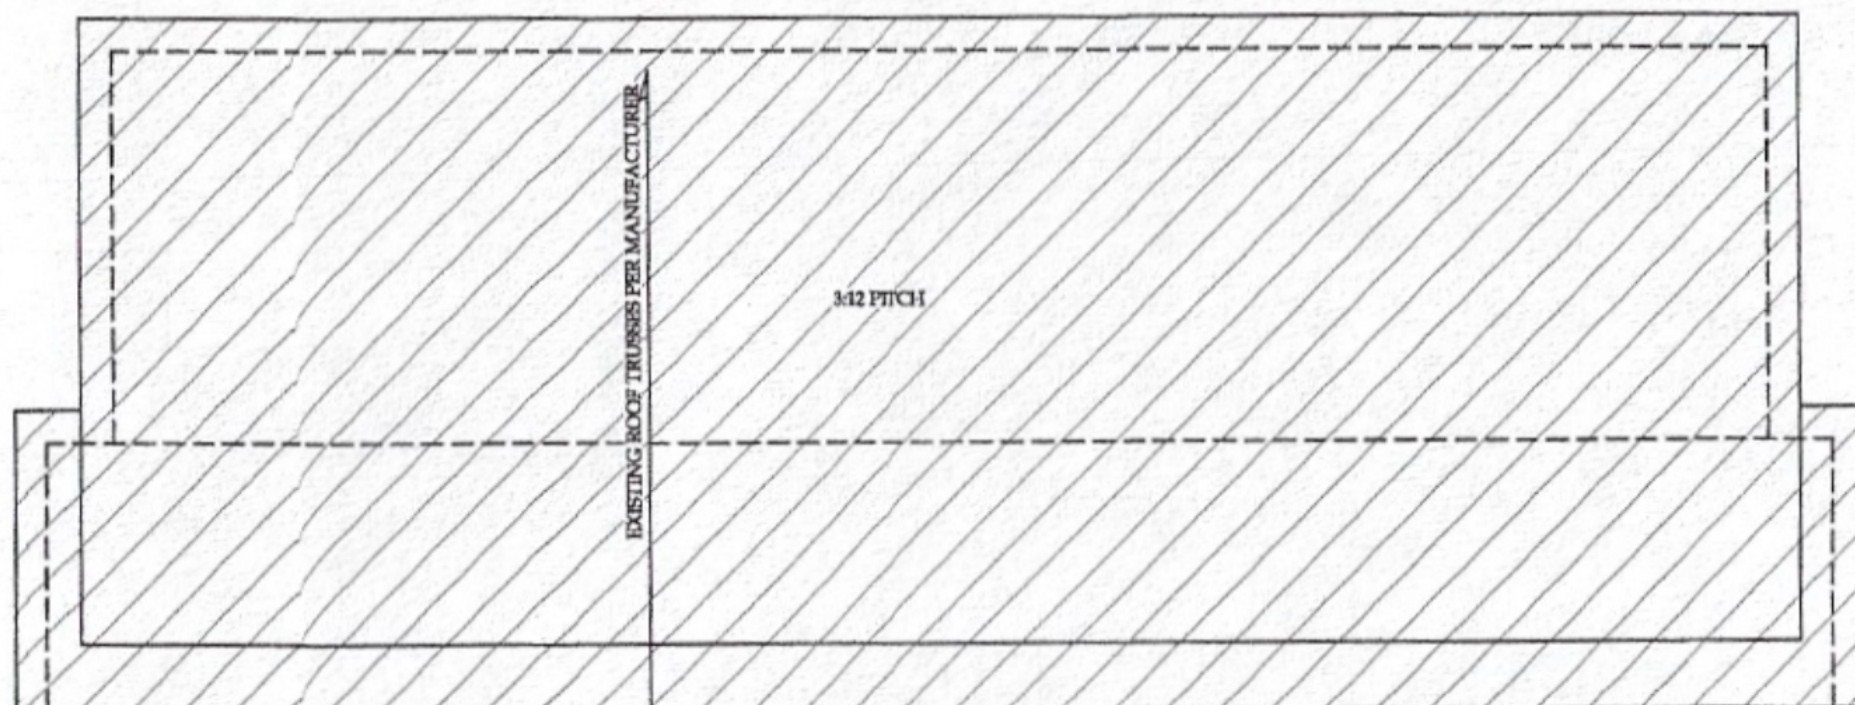

EXISTING TRUSS ROOF
SCALE: 1/4"=1'-0"

HEATH RESIDENCE



ANGIER, NC
919-369-7181

DRAWN BY:
D.W.O.

DATE:
10/22/25

PAGE NO

1

OF

1

PLAN NO.
DK1624