


8/12 roof pitch
Shed will have a 5ft dormer on front slope of roof, plans attached

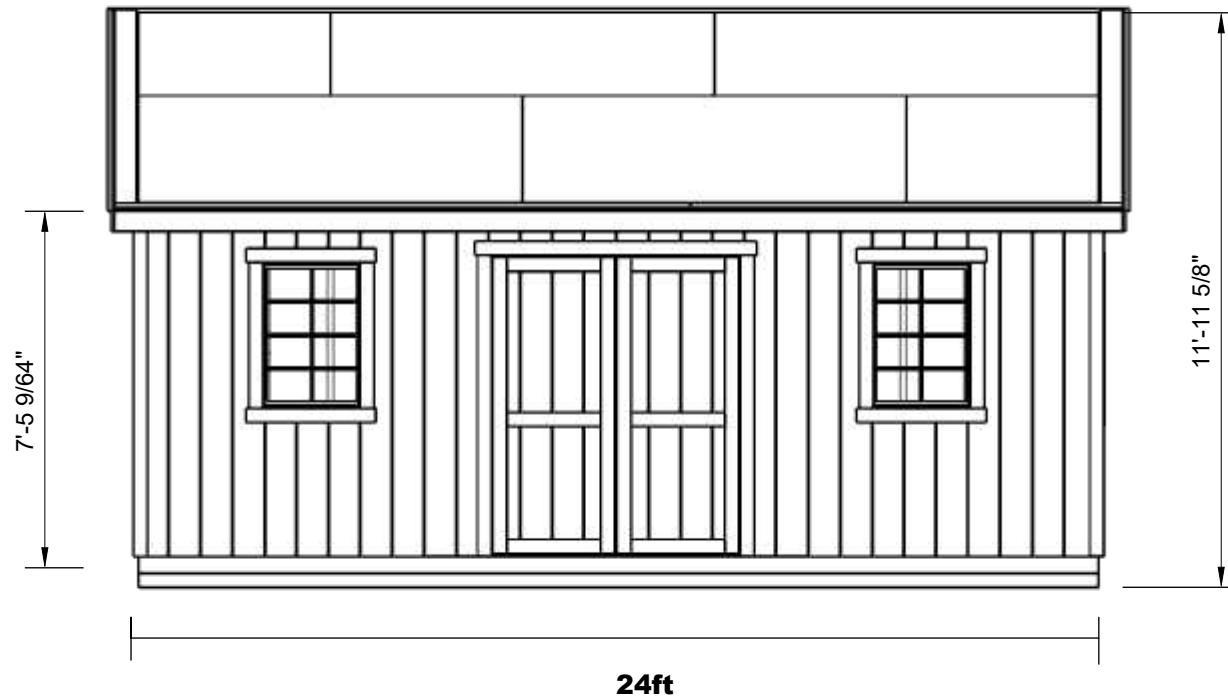

Shed will be anchored at all four corners with mobile home anchors and strap

Scale: 1/4" = 1' - 0"



Carolina Yardbarns LLC
823A Puser Dr.
Raleigh, NC 27603

CLIENT
Tonya Eagan
179 Grand Griffin Way
Lillington, NC

PROJECT
12 x 24 PSTM
288 sq.ft

PROJECT NO.
26135

ISSUE
11/04/2025

DRAWN BY
Rob Powell

Front
Elevation

A.01

Carolina Yardbarns LLC
823A Puser Dr.
Raleigh, NC 27603


CLIENT
Tonya Eagan
179 Grand Griffin Way
Lillington, NC

PROJECT
12 x 24 PSTM
288 sq.ft
PROJECT NO.
26135

ISSUE
11/04/2025
DRAWN BY
Rob Powell

**Right
Elevation**

A.02

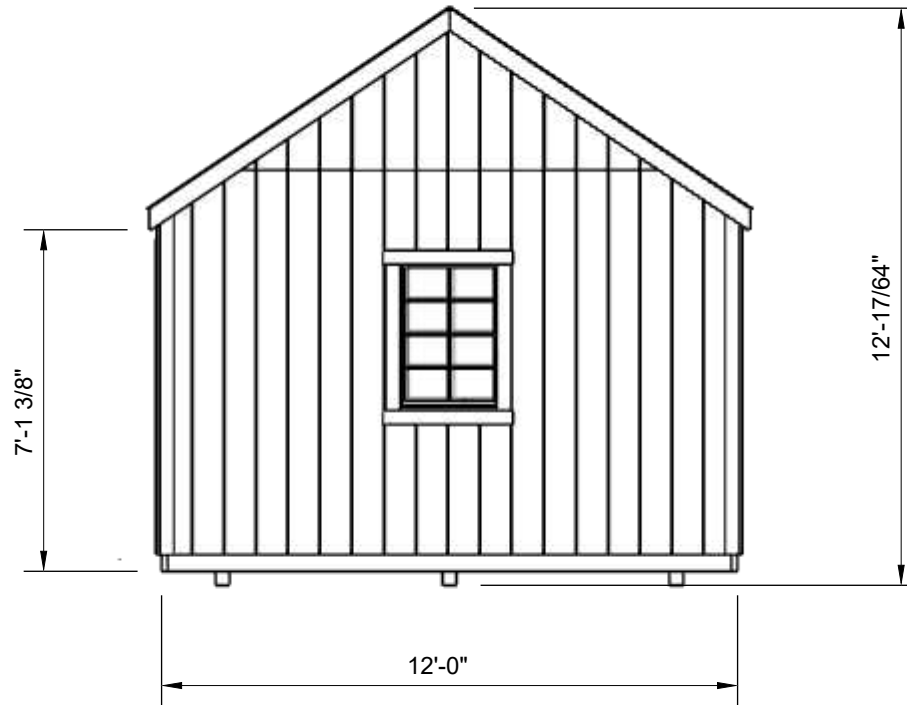

Shed will be anchored at all four corners with mobile home anchors and strap

Scale: 1/4" = 1' - 0"

Carolina Yardbarns LLC
823A Puser Dr.
Raleigh, NC 27603


CLIENT
Tonya Eagan
179 Grand Griffin Way
Lillington, NC

PROJECT
12 x 24 PSTM
288 sq.ft
PROJECT NO.
26135

ISSUE
11/04/2025
DRAWN BY
Rob Powell

**Rear
Elevation**

A.03

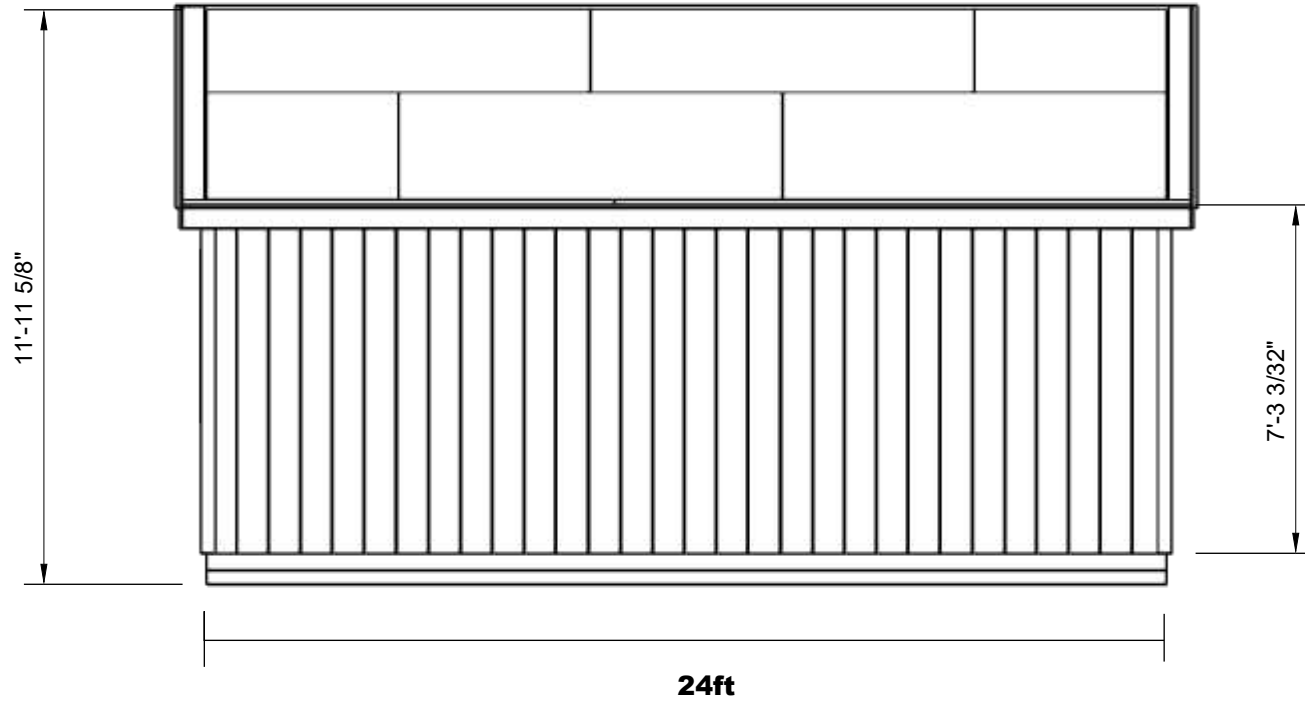

**Shed will be anchored at all four corners with
mobile home anchors and strap**

Scale: 1/4" = 1' - 0"

Carolina Yardbarns LLC
823A Puser Dr.
Raleigh, NC 27603


CLIENT
Tonya Eagan
179 Grand Griffin Way
Lillington, NC

PROJECT
12 x 24 PSTM
288 sq.ft
PROJECT NO.
26135

ISSUE
11/04/2025
DRAWN BY
Rob Powell

**Left
Elevation**

A.04

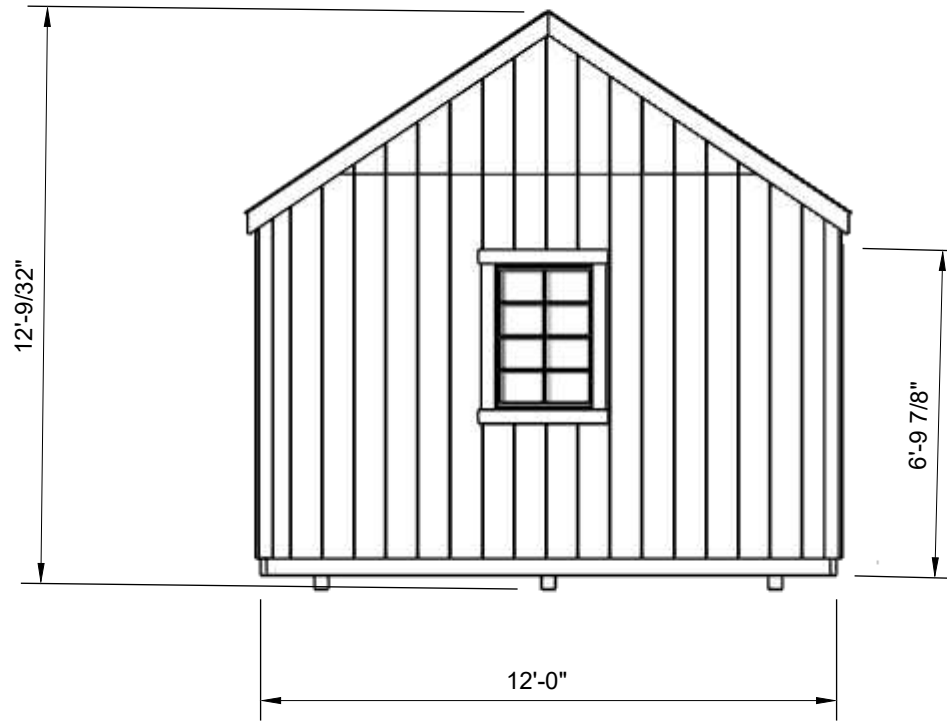

Shed will be anchored at all four corners with mobile home anchors and strap

Scale: 1/4" = 1' - 0"

Carolina Yardbarns LLC
823A Puser Dr.
Raleigh, NC 27603


CLIENT
Tonya Eagan
179 Grand Griffin Way
Lillington, NC

PROJECT
12 x 24 PSTM
288 sq.ft
PROJECT NO.
26135

ISSUE
11/04/2025
DRAWN BY
Rob Powell

**Floor
Framing
Section view**

A.05

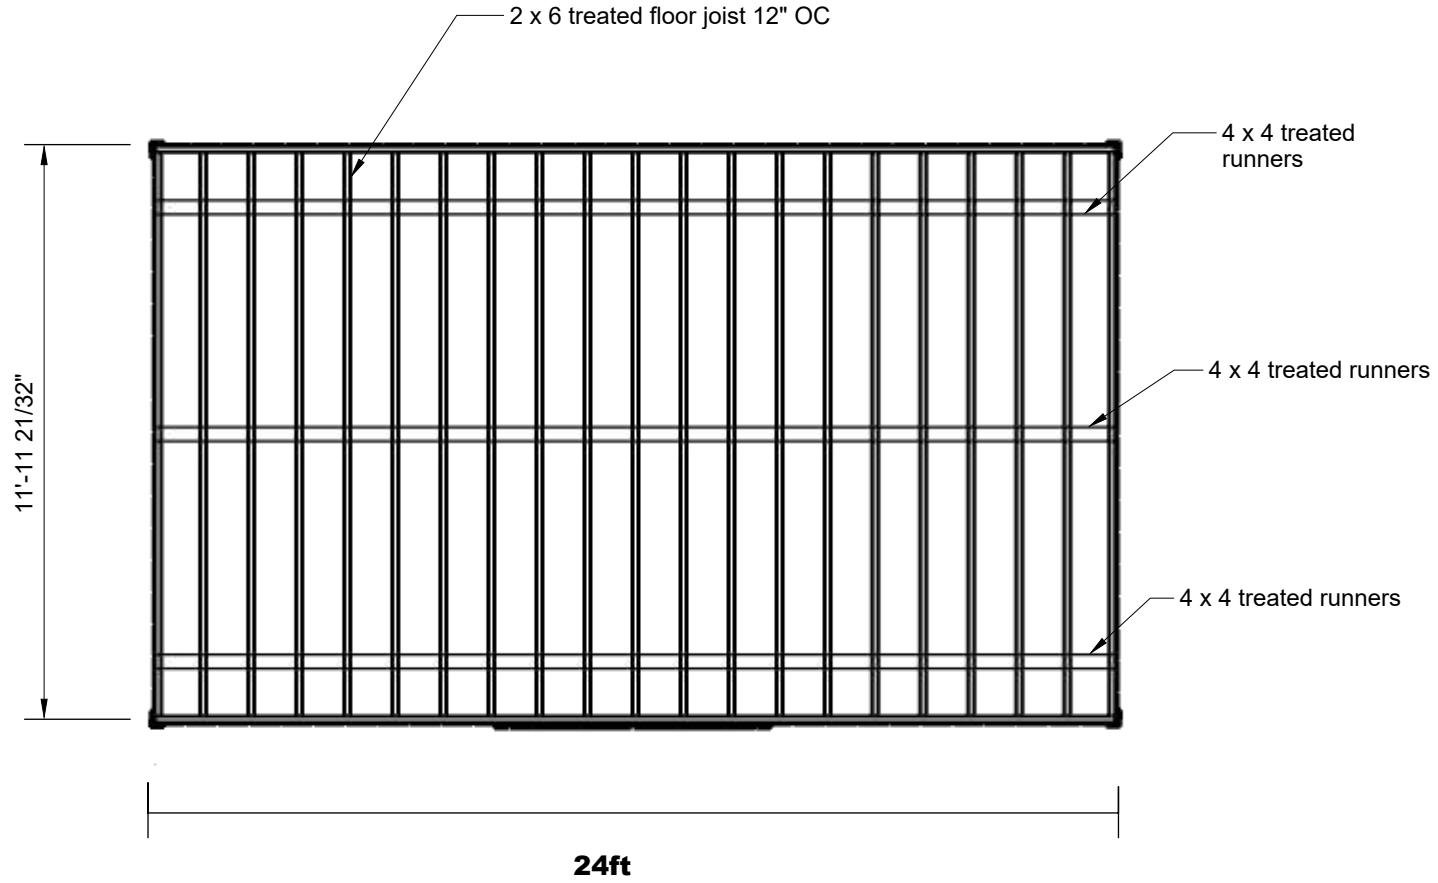

Scale: 1/4" = 1' - 0"

Carolina Yardbarns LLC
823A Puser Dr.
Raleigh, NC 27603


CLIENT
Tonya Eagan
179 Grand Griffin Way
Lillington, NC

PROJECT
12 x 24 PSTM
288 sq.ft
PROJECT NO.
26135

ISSUE
11/04/2025
DRAWN BY
Rob Powell

Roof Framing Section view

A.06

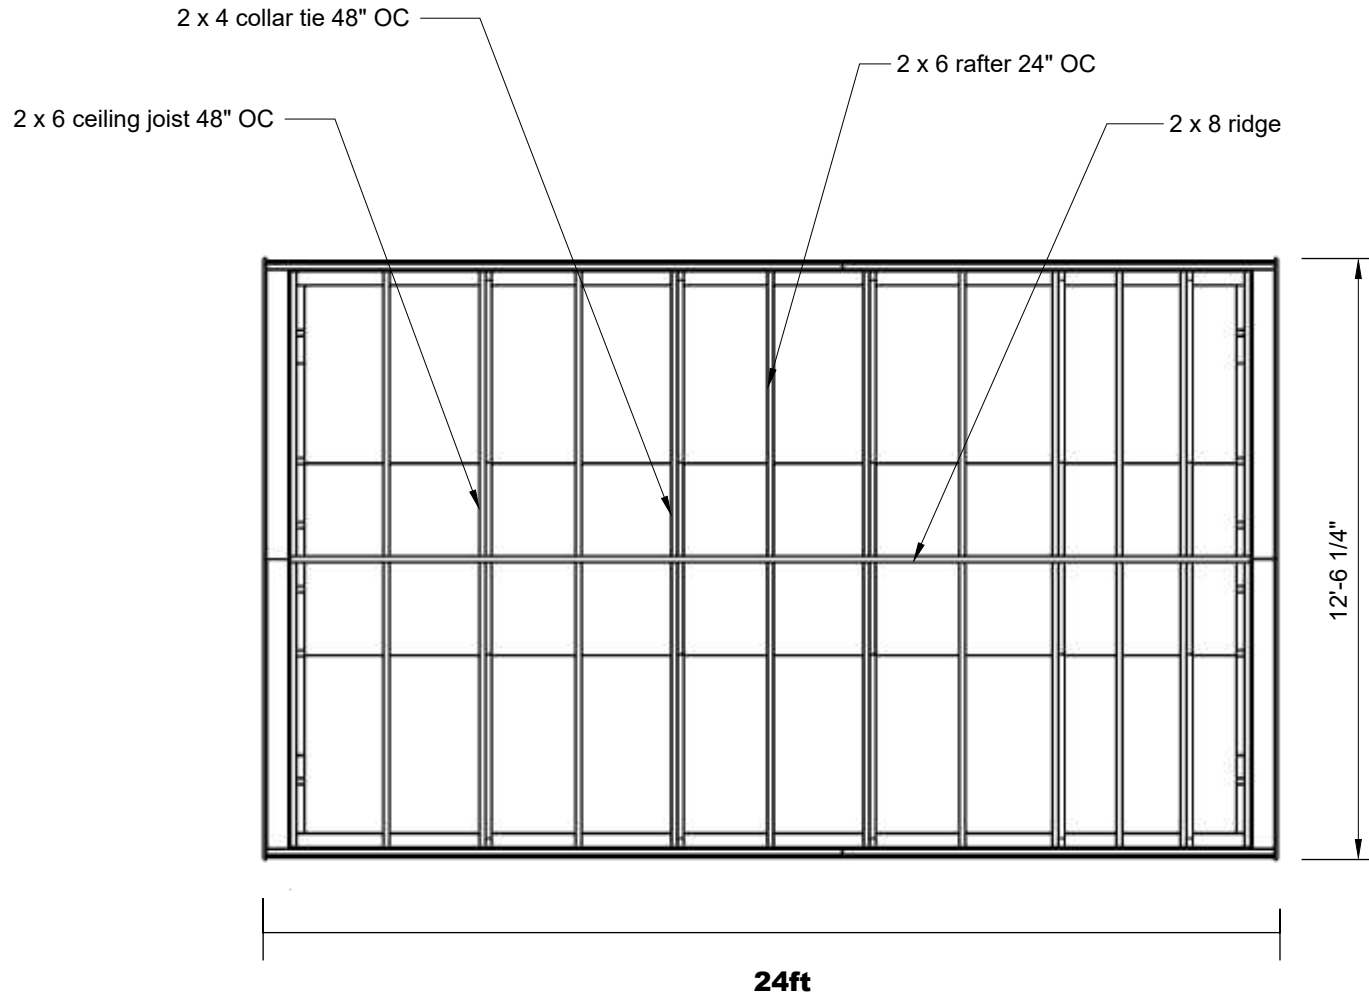

Scale: 1/4" = 1' - 0"

Carolina Yardbarns LLC
823A Puser Dr.
Raleigh, NC 27603

CLIENT
Tonya Eagan
179 Grand Griffin Way
Lillington, NC


PROJECT
12 x 24 PSTM
288 sq.ft
PROJECT NO.
26135


ISSUE
11/04/2025

DRAWN BY
Rob Powell

Structure Detail

A.07

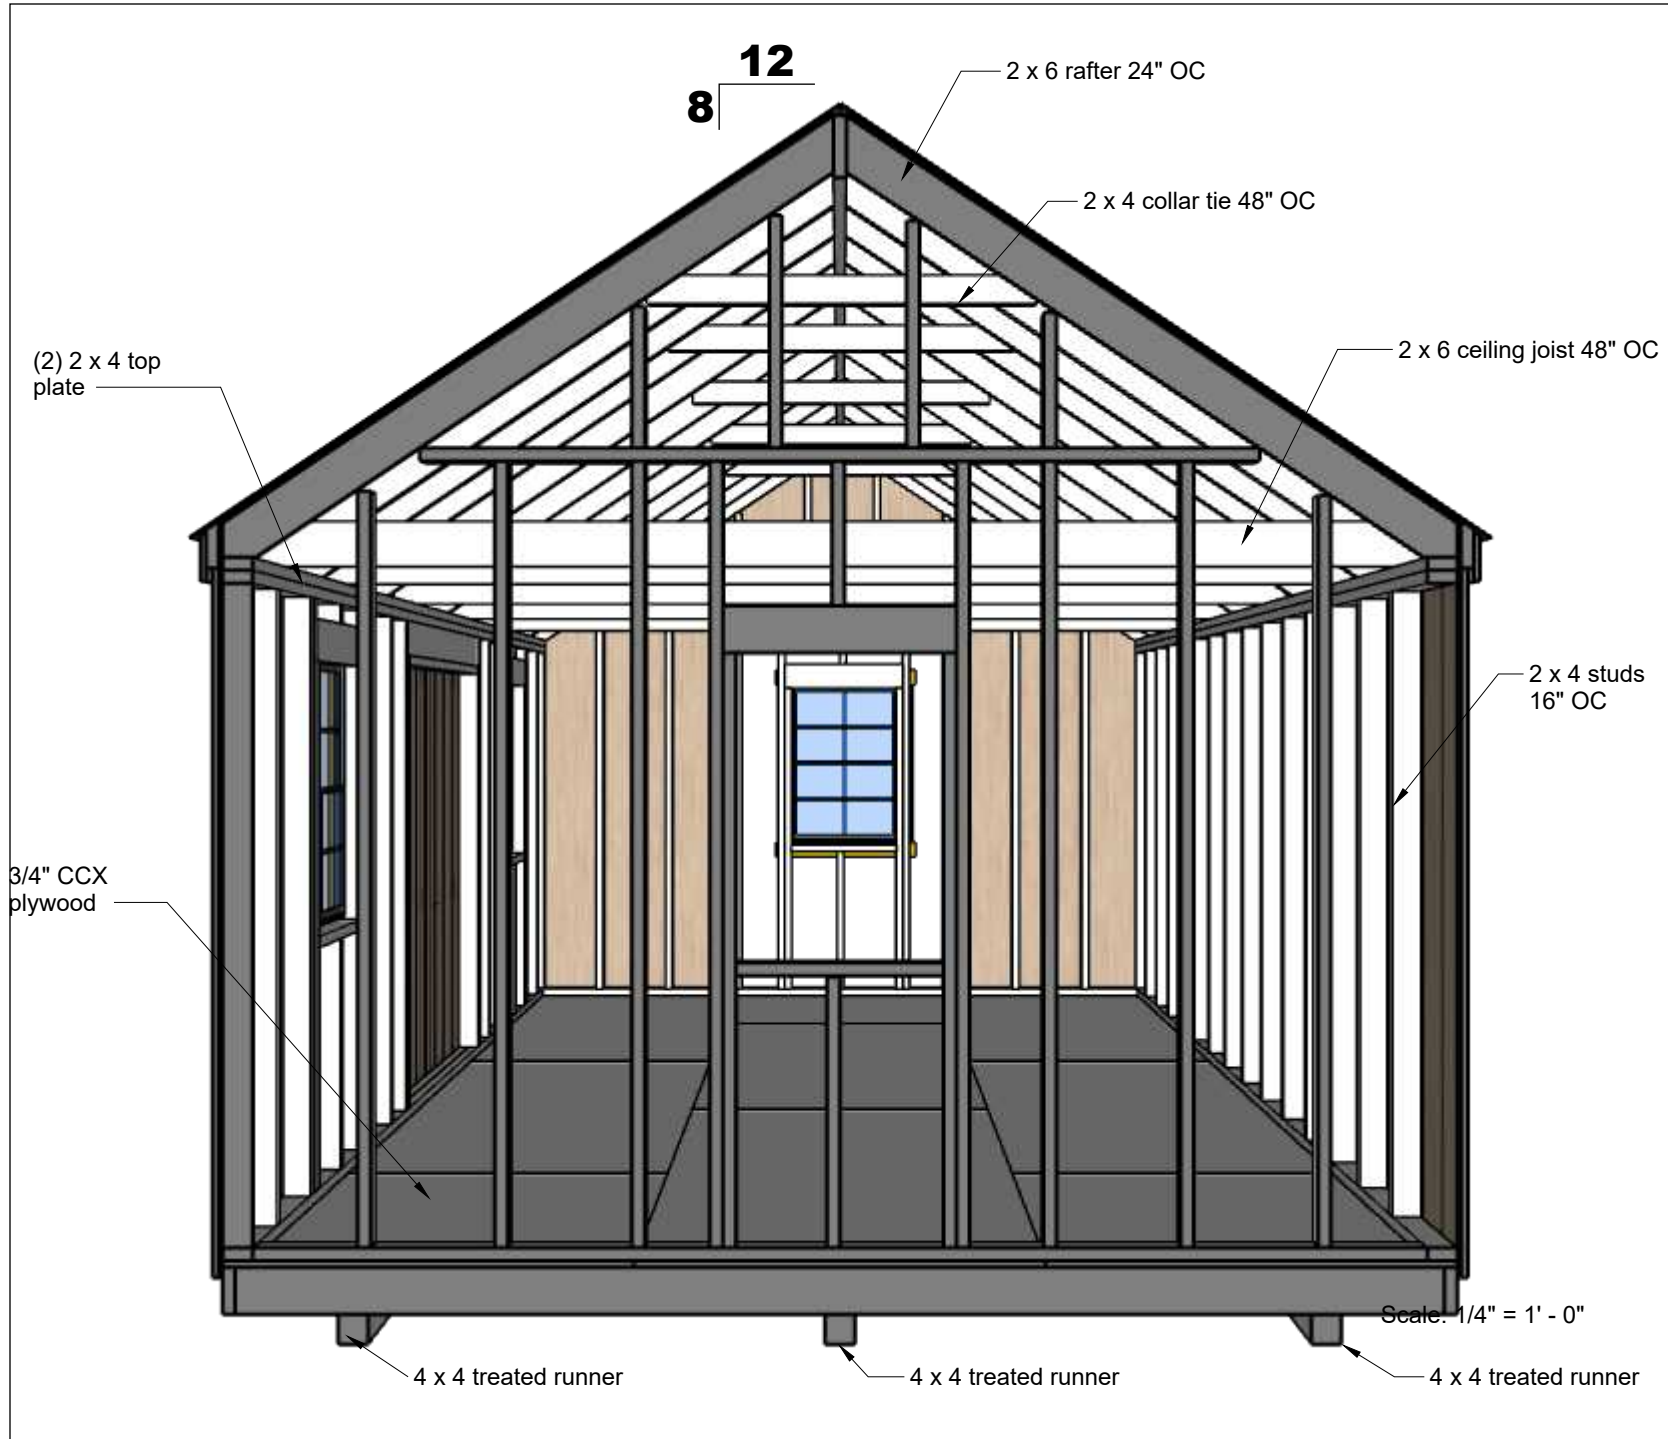

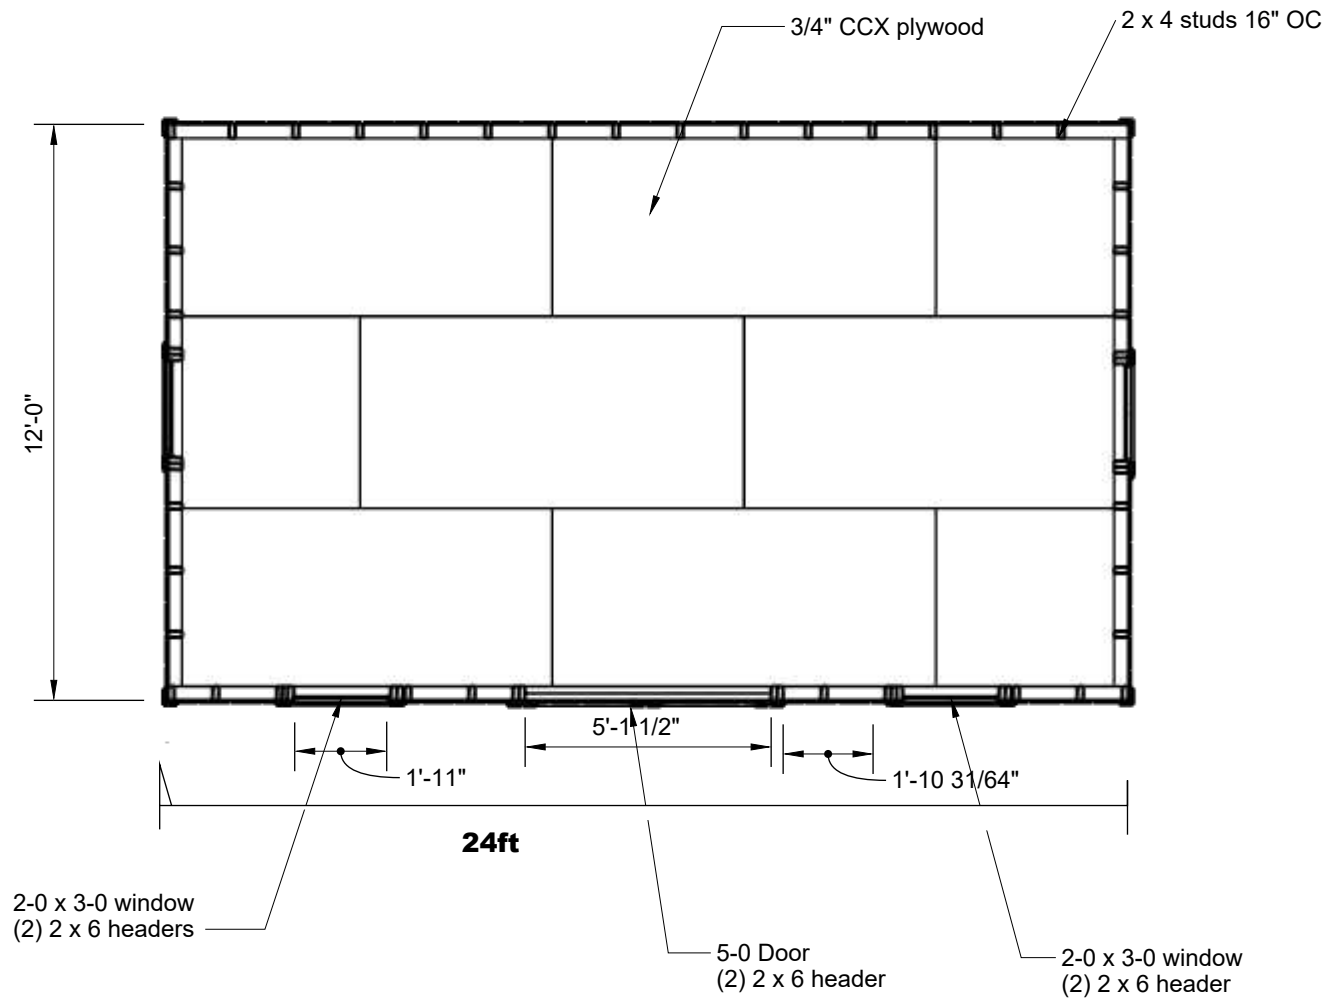

Scale: 1/4" = 1' - 0"

Carolina Yardbarns LLC
823A Puser Dr.
Raleigh, NC 27603

CLIENT
 Tonya Eagan
 179 Grand Griffin Way
 Lillington, NC

PROJECT
 12 x 24 PSTM
 288 sq.ft
PROJECT NO.
 26135

ISSUE
 11/04/2025
DRAWN BY
 Rob Powell

Floor Plan

A.08