


OFFICE - BUSINESS
924 SF / 1000 = 10 OCCUPANTS

EXITS
10 X 0.2 = 2" MIN. CLEARANCE
32" MIN CLR. WIDTH FOR ACCESSIBILITY

HARNETT COUNTY CENTRAL PERMITTING

APPLICATION # 185-43058
JOB NAME Concrete Supply Co.
DATE PLANS RECEIVED 0.4.18
SITE PLANS APPROVED 0.4.18
APPROVED BY B Sutton / ay

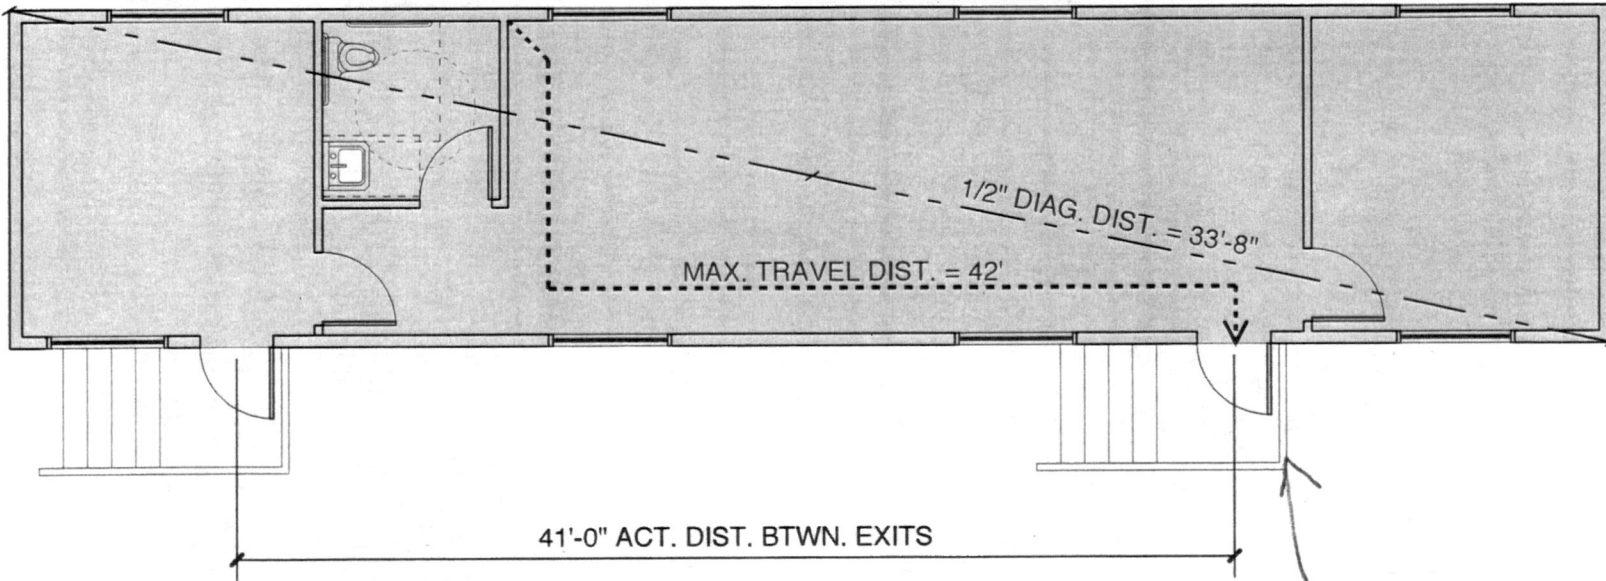


DATE:
PROJECT NO.

CONCRETE OFFICE

These plans are intended to comply with State and Local Building Codes and ordinances.

1 LIFE SAFETY PLAN
SCALE: 1/8" = 1'-0"

 

SKI

