

.. SURVEY F..P ..

5134

PINE GROVE DEVELOPMENT CORP

TWP: BARBECUE - HARNETT CO., N.C.
 SCALE: 1" = 60' DATE: DEC. 4, 2000

Required Property Line Setbacks

	Minimum	Actual
Front	35	185
Side	10	12
Corner	20	71.4
Rear	25	123
Nearest Building	10	N/A

SITE PLAN APPROVAL

DISTRICT: RA-202 USE: DOMH


#BEDROOMS: 3

Date: 17 Jul 01 Andie Bell
 Zoning Administrator

383
 - 262

 123
 - 27

 95

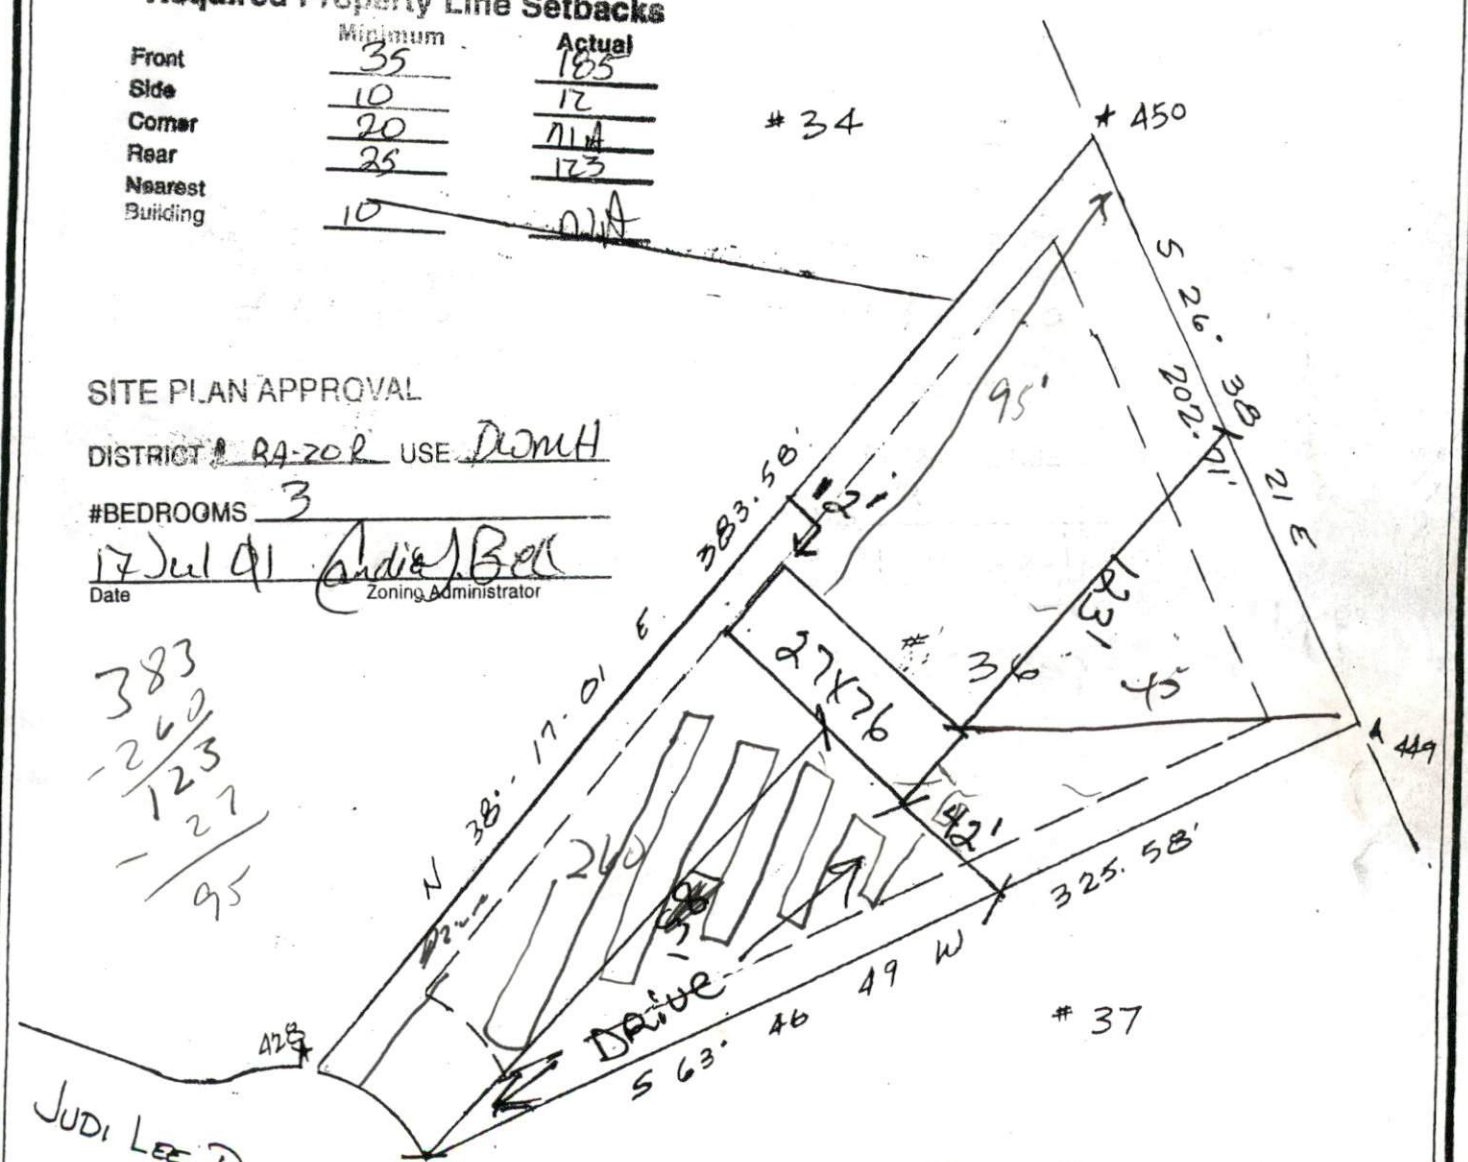

CURVE DATA

C	BEARING	CHD.	EAD
C-1	N56° 41' 48" W	43.61	50

NOTE:
 BEING ALL OF LOT #36 - HEATHER
 BROOK ESTATES - PHASE 4 - RECORDED
 IN MAP BK. 2000 / HARNETT CO REG.

12400
 18" MAX