

KENNETH LEE MILLS  
DORIS MILLS  
ZONED RA-40

PROPOSED SITE PLAN

ROBERT NAYLOR PRODUCE

HOUR OF OPERATION 10:00 AM - 8:00 PM

DAYS OF OPERATION FRIDAY, SATURDAY, SUNDAY


SEASONAL OPERATION 6 MONTHS

NUMBER OF EMPLOYEES = 1

NORTH REFERENCE MAP NO 2017-397



SCALE 1" = 60'

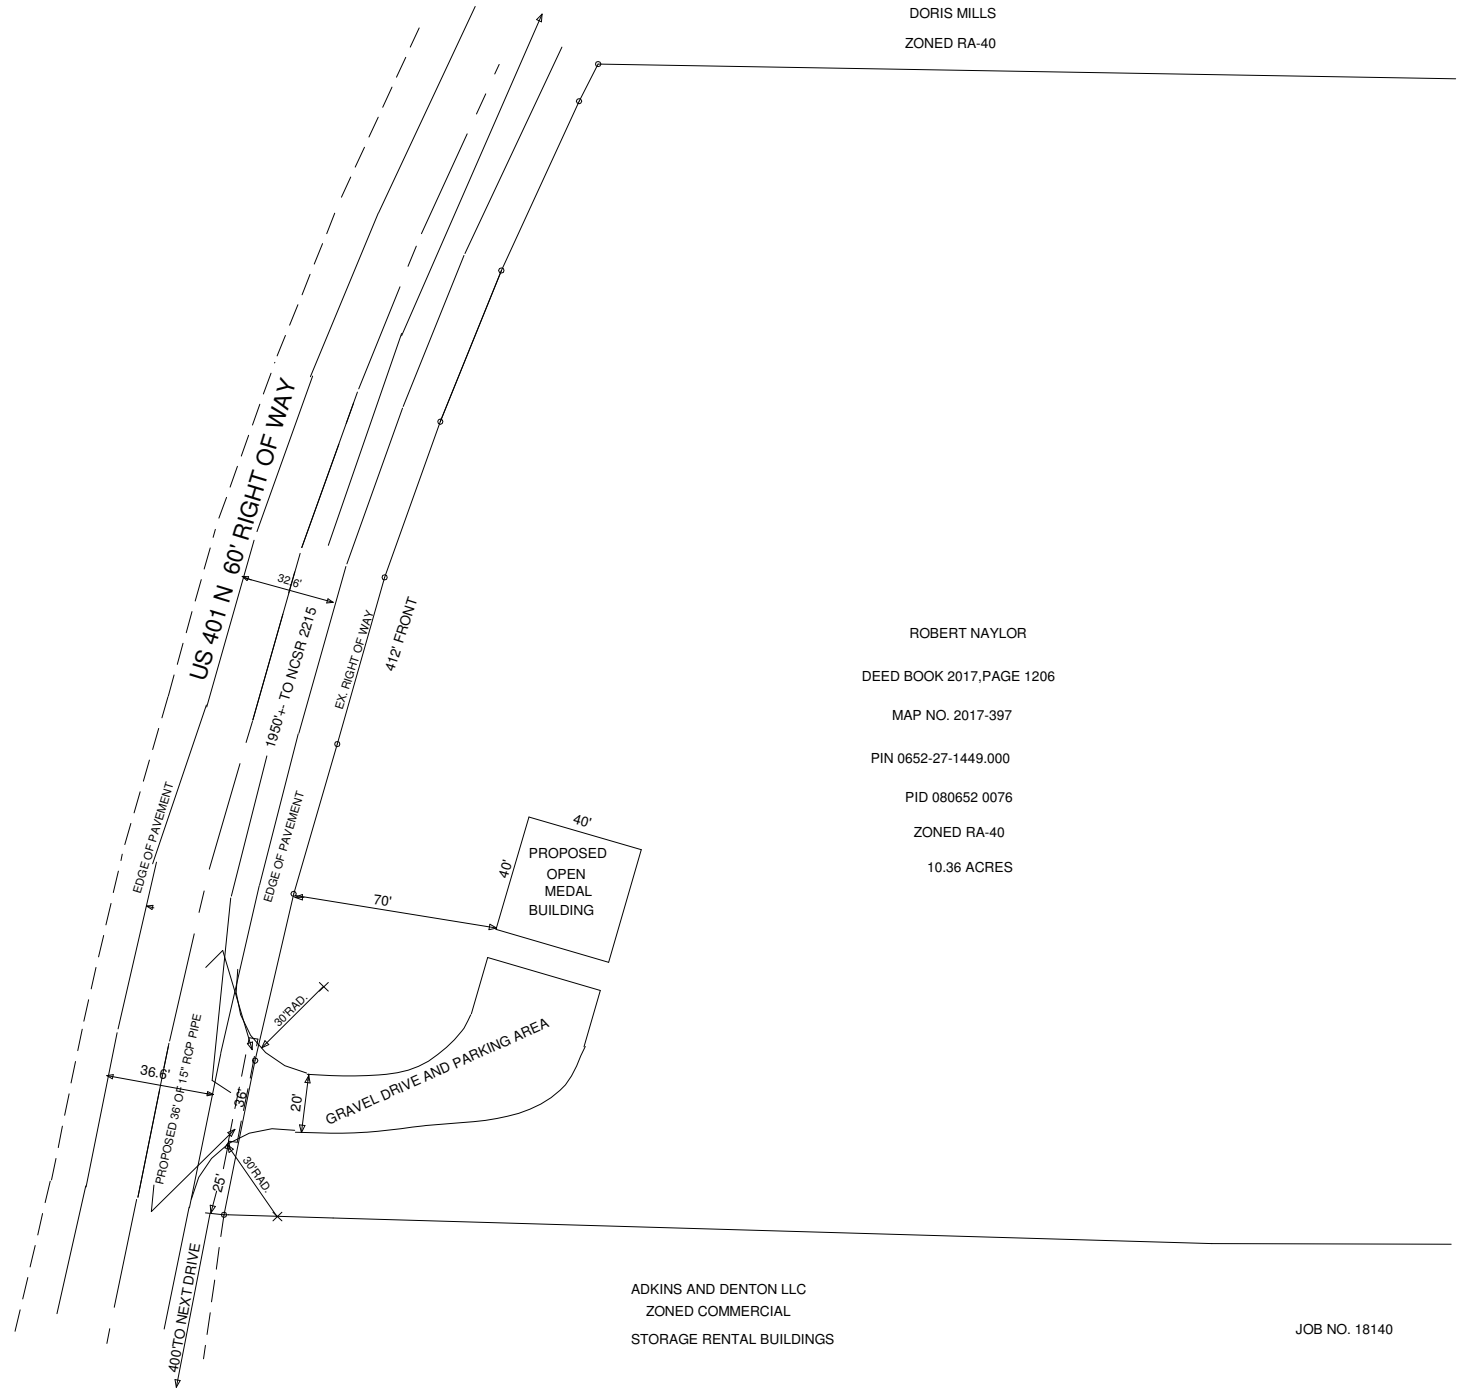

ROBERT NAYLOR  
DEED BOOK 2017,PAGE 1206  
MAP NO. 2017-397  
PIN 0652-27-1449.000  
PID 080652 0076  
ZONED RA-40  
10.36 ACRES

ADKINS AND DENTON LLC  
ZONED COMMERCIAL  
STORAGE RENTAL BUILDINGS

JOB NO. 18140