

Sheet
Property ID:
Lot #:
File #:
Code:

Owner: Applicant: 23222

Proposed Facility: *SA*

Location of Site: 821403

Water Supply:

Evaluation Method:

Type of Wastewater:

Date Evaluated: 11-17-09

Design Flow (.1949): 360

Property Recorded:

Property Size: 659

☒ Public☐ Individual☐ Well☐ Spring☐ Other☐ Auger Boring

Pit

☐ **Cut**

☐ Sewage

☐ Industrial Process☐ **Mixed**

Description	Initial System	Repair System	Other Factors (.1946):
Available Space (.1945)			Site Classification (.1948):
System Type(s)	2542	2542	Evaluated By: Jm
Site LTAR	24	35-24	Others Present:

COMMENTS: _____

LANDSCAPE POSITIONS

R-RIDGE
S-SHOULDER SLOPE
L-LINEAR SLOPE
FS-FOOT SLOPE
N-NOSE SLOPE
H-HEAD SLOPE
CC-CONCLAVE SLOPE
CV-CONVEX SLOPE
T-TERRACE
FP-FLOOD PLAN

GROUPTEXTURES.1955 LTARCONSISTENCE MOISTWET

I S-SAND
LS-LOAMY SAND

II SL-SANDY LOAM
L-LOAM

III SI-SILT
SIL-SILT LOAM
CL-CLAY LOAM
SCL-SANDY CLAY LOAM

IV SIC-SILTY CLAY
C-CLAY
SC-SANDY CLAY

1.2 - 0.8

0.8 - 0.6

0.6 - 0.3

0.4 - 0.1

VFR-VERY FRIABLE
FR-FRIABLE
FI-FIRM
VFI-VERY FIRM
EFI-EXTREMELY FIRM

NS-NON-STICKY
SS-SLIGHTY STICKY
S-STICKY
VS-VERY STICKY
NP-NON-PLASTIC
SP-SLIGHTLY STICKY
P-PLASTIC
VP-VERY PLASTIC

STRUCTURE


SG-SINGLE GRAIN
M-MASSIVE
CR-CRUMB
GR-GRANULAR
SBK-SUBANGULAR BLOCKY
ABK-ANGULAR BLOCKY
PL-PLATY
PR-PRISMATIC

MINERALOGY

SLIGHTLY EXPANSIVE

EXPANSIVE

Show profile locations and other site features (dimensions, references or benchmark, and North)

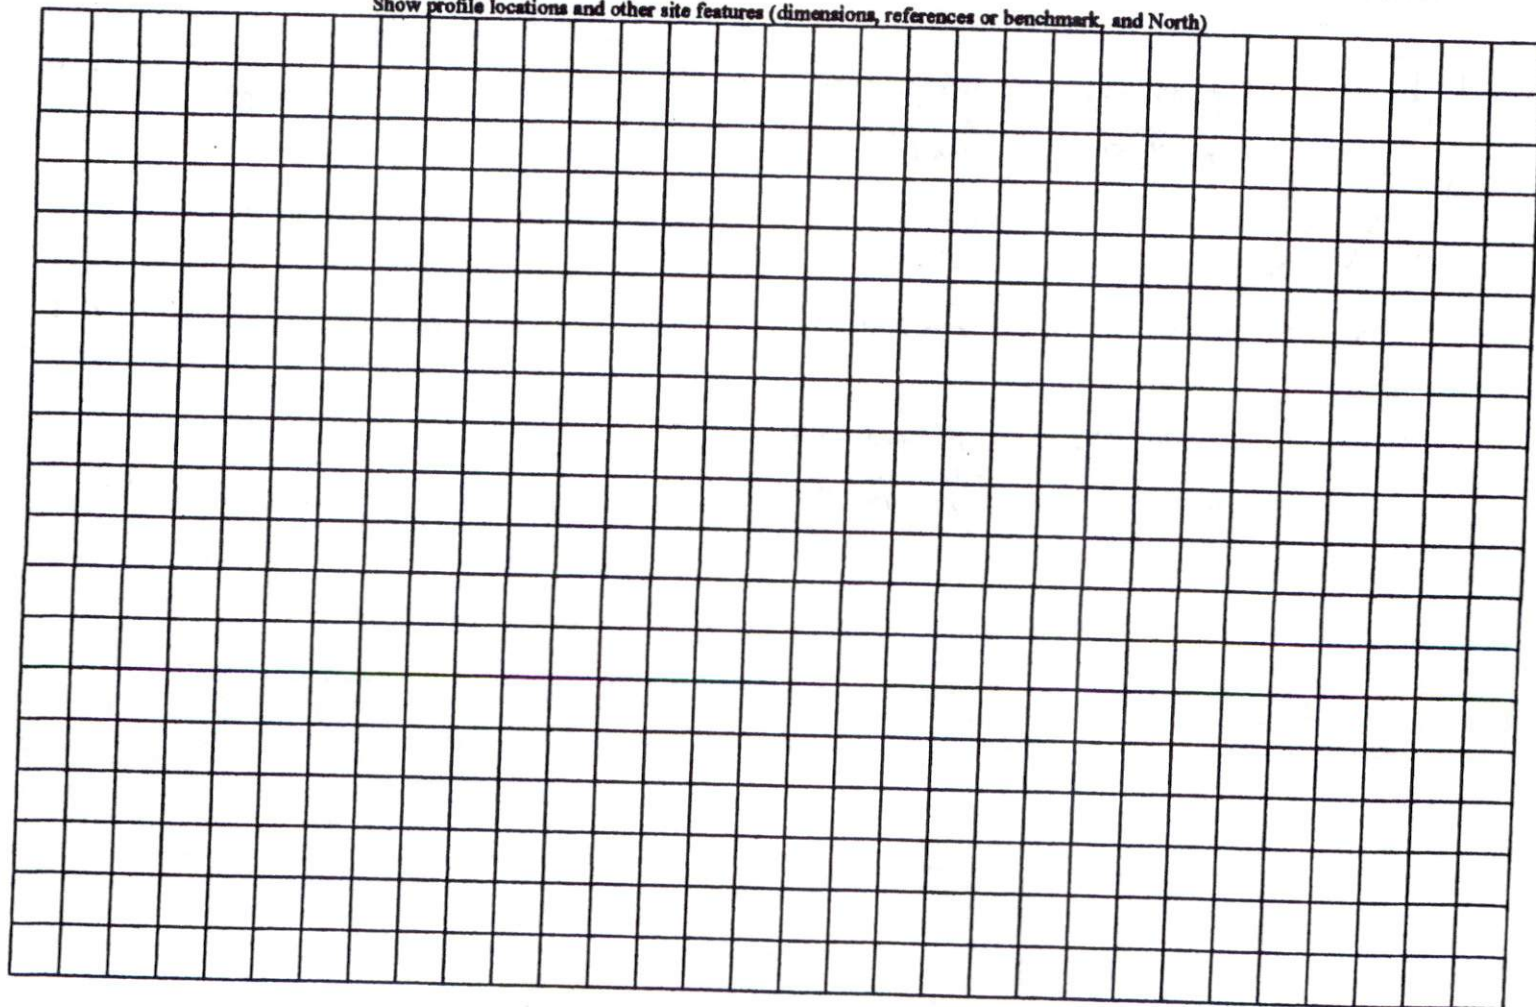

Map 2009 159


SITE PLAN APPROVAL

DISTRICT RA-40 USE SFD

#BEDROOMS 3

Date 11-9-09

Zoning Administrator V.C.B.

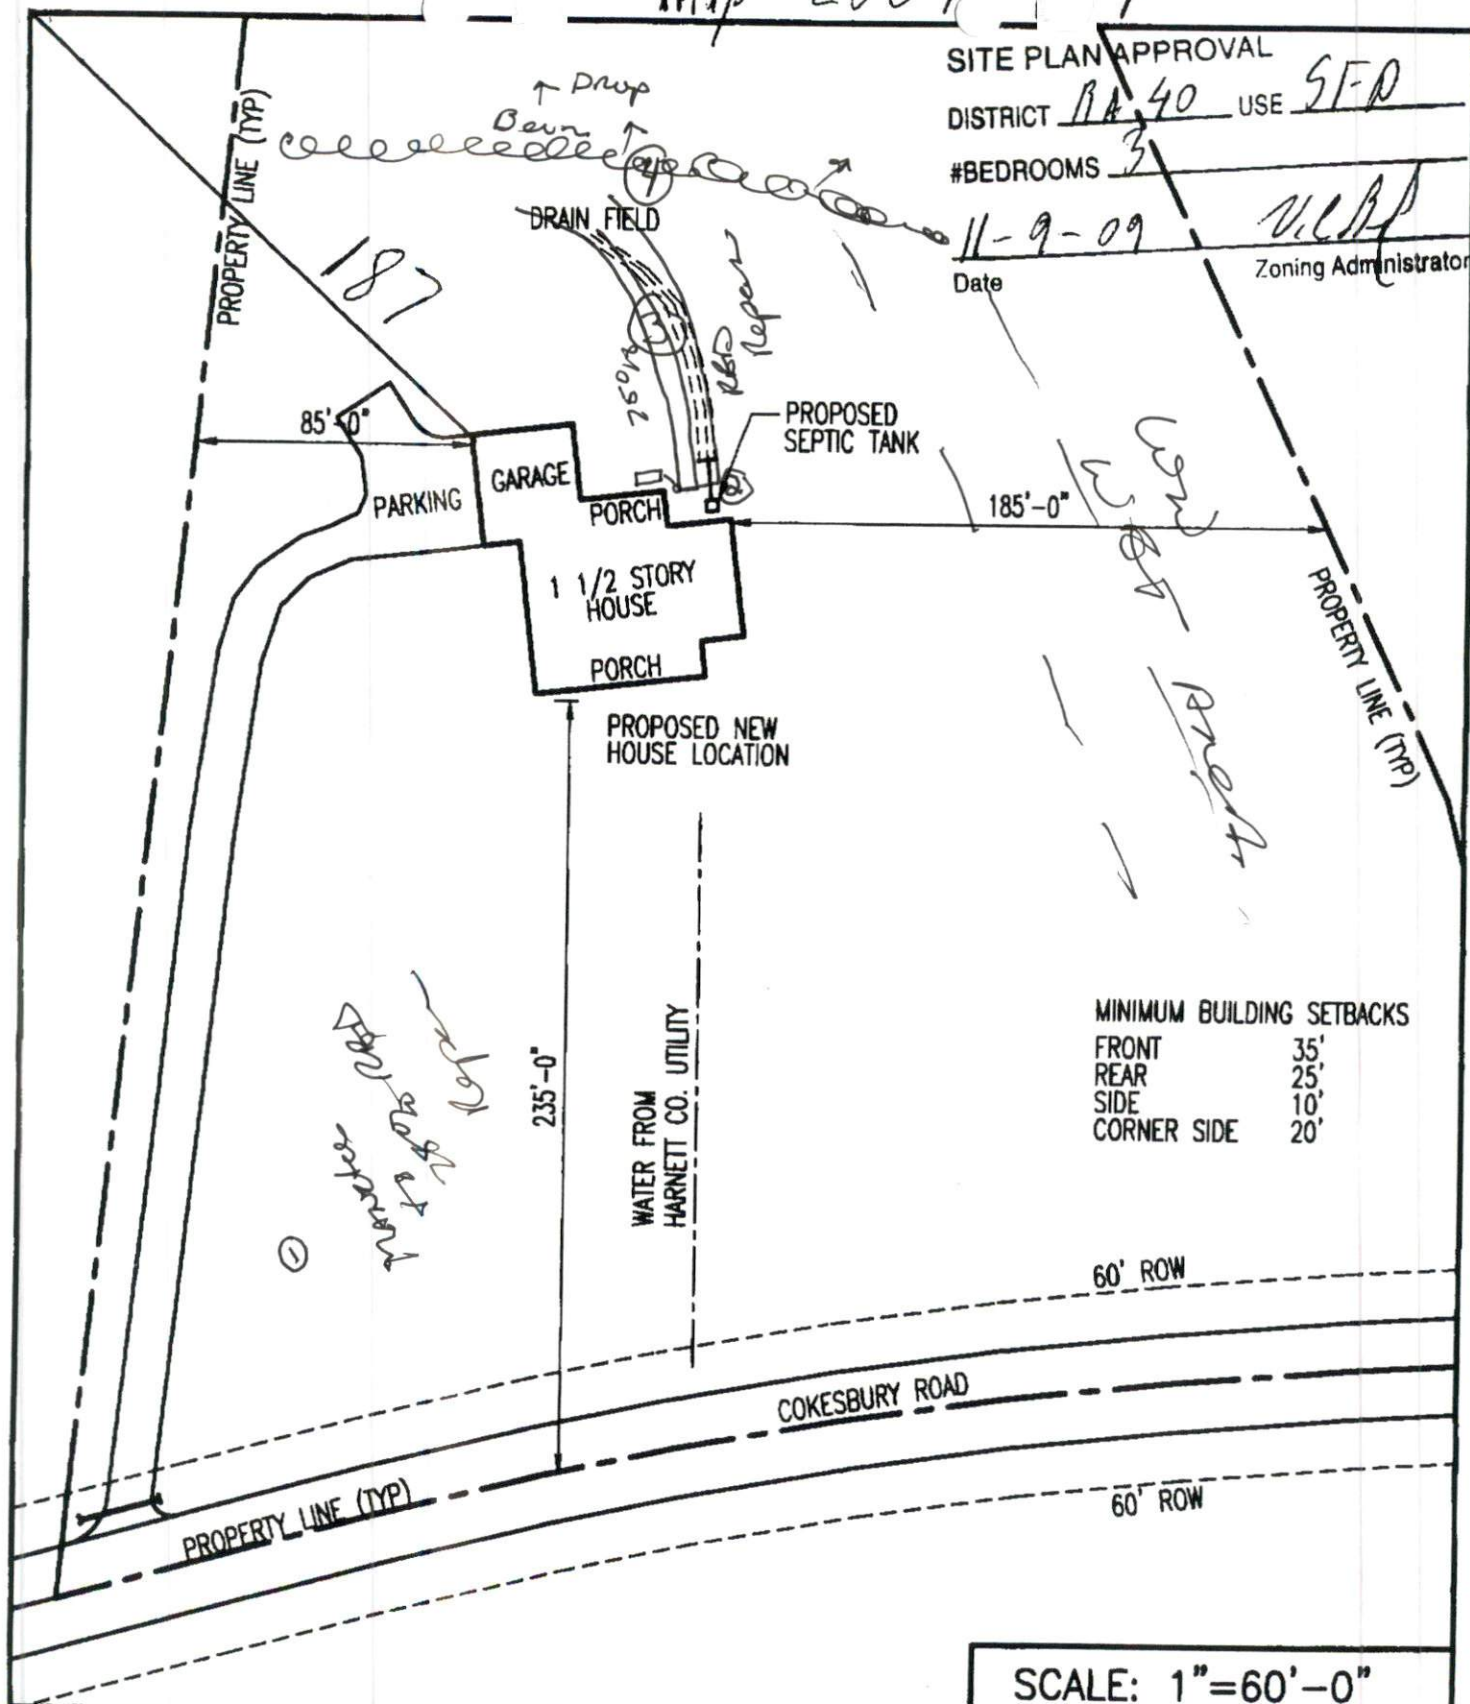

SCALE: 1"=60'-0"

PROJECT:

FAUCETTE RESIDENCE
COKEBURY ROAD
HARNETT COUNTY, N.C.

DESIGN BY:

S&S CONTRACTING
6349 RIVER ROAD, FUQUAY N.C. 27526

DATE:

OCTOBER 09

SHEET:

C2