


COMMENTS: _____

LANDSCAPE POSITIONS	GROUP	TEXTURES	1955 LTAR	CONSISTENCE MOIST	WBT
R-RIDGE	I	S-SAND	1.2 - 0.8	VFR-VERY FRIABLE FR-FRIABLE	NS-NON-STICKY SS-SLIGHTLY STICKY
S-SHOULDER SLOPE		LS-LOAMY SAND			
L-LINEAR SLOPE	II	SL-SANDY LOAM	0.8 - 0.6	FI-FIRM VFI-VERY FIRM	S-STICKY VS-VERY STICKY
FS-FOOT SLOPE		L-LOAM			
N-NOSE SLOPE	III	SI-SILT	0.6 - 0.3	EFI-EXTREMELY FIRM	NP-NON-PLASTIC SP-SLIGHTLY STICKY P-PLASTIC VP-VERY PLASTIC
H-HEAD SLOPE		SIL-SILT LOAM			
CC-CONCLAVE SLOPE		CL-CLAY LOAM			
CV-CONVEX SLOPE		SCL-SANDY CLAY LOAM			
T-TERRACE	IV	SIC-SILTY CLAY	0.4 - 0.1		
FP-FLOOD PLAN		C-CLAY			
		SC-SANDY CLAY			

STRUCTURE
 SG-SINGLE GRAIN
 M-MASSIVE
 CR-CRUMB
 GR-GRANULAR
 SBK-SUBANGULAR BLOCKY
 ABK-ANGULAR BLOCKY
 PL-PLATY
 PR-PRISMATIC


MINERALOGY
 SLIGHTLY EXPANSIVE
 EXPANSIVE

Show profile locations and other site features (dimensions, references or benchmark, and North)

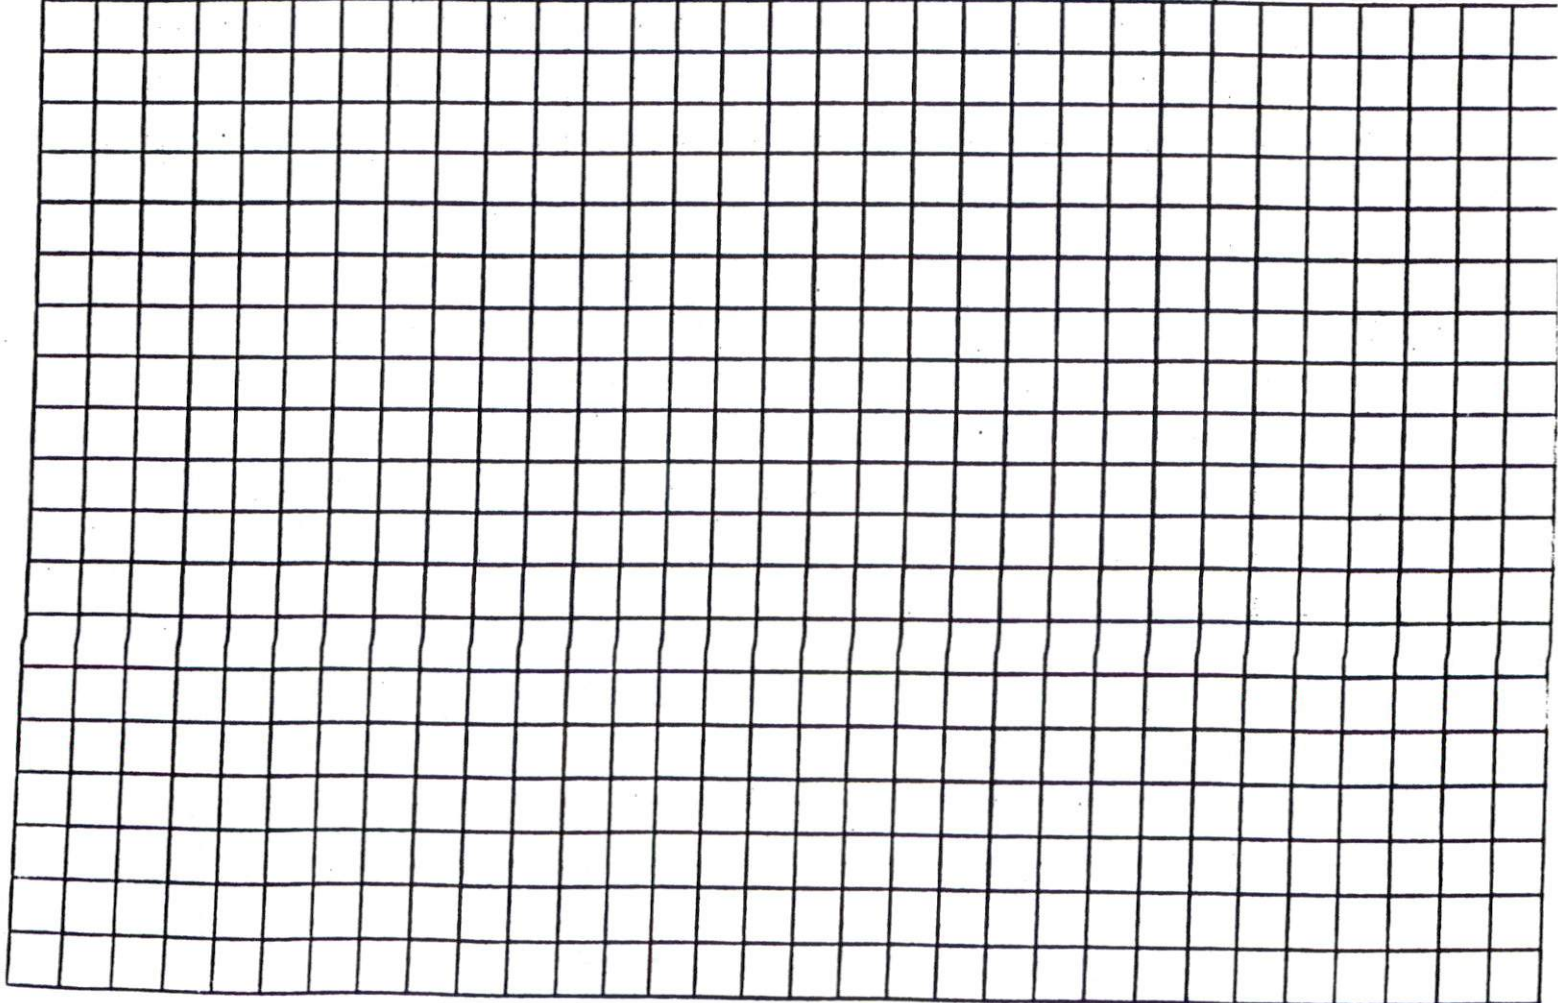

MAP NO. 2010-825

"CHEROKEE LANE" 60' R/W (UNPAVED)

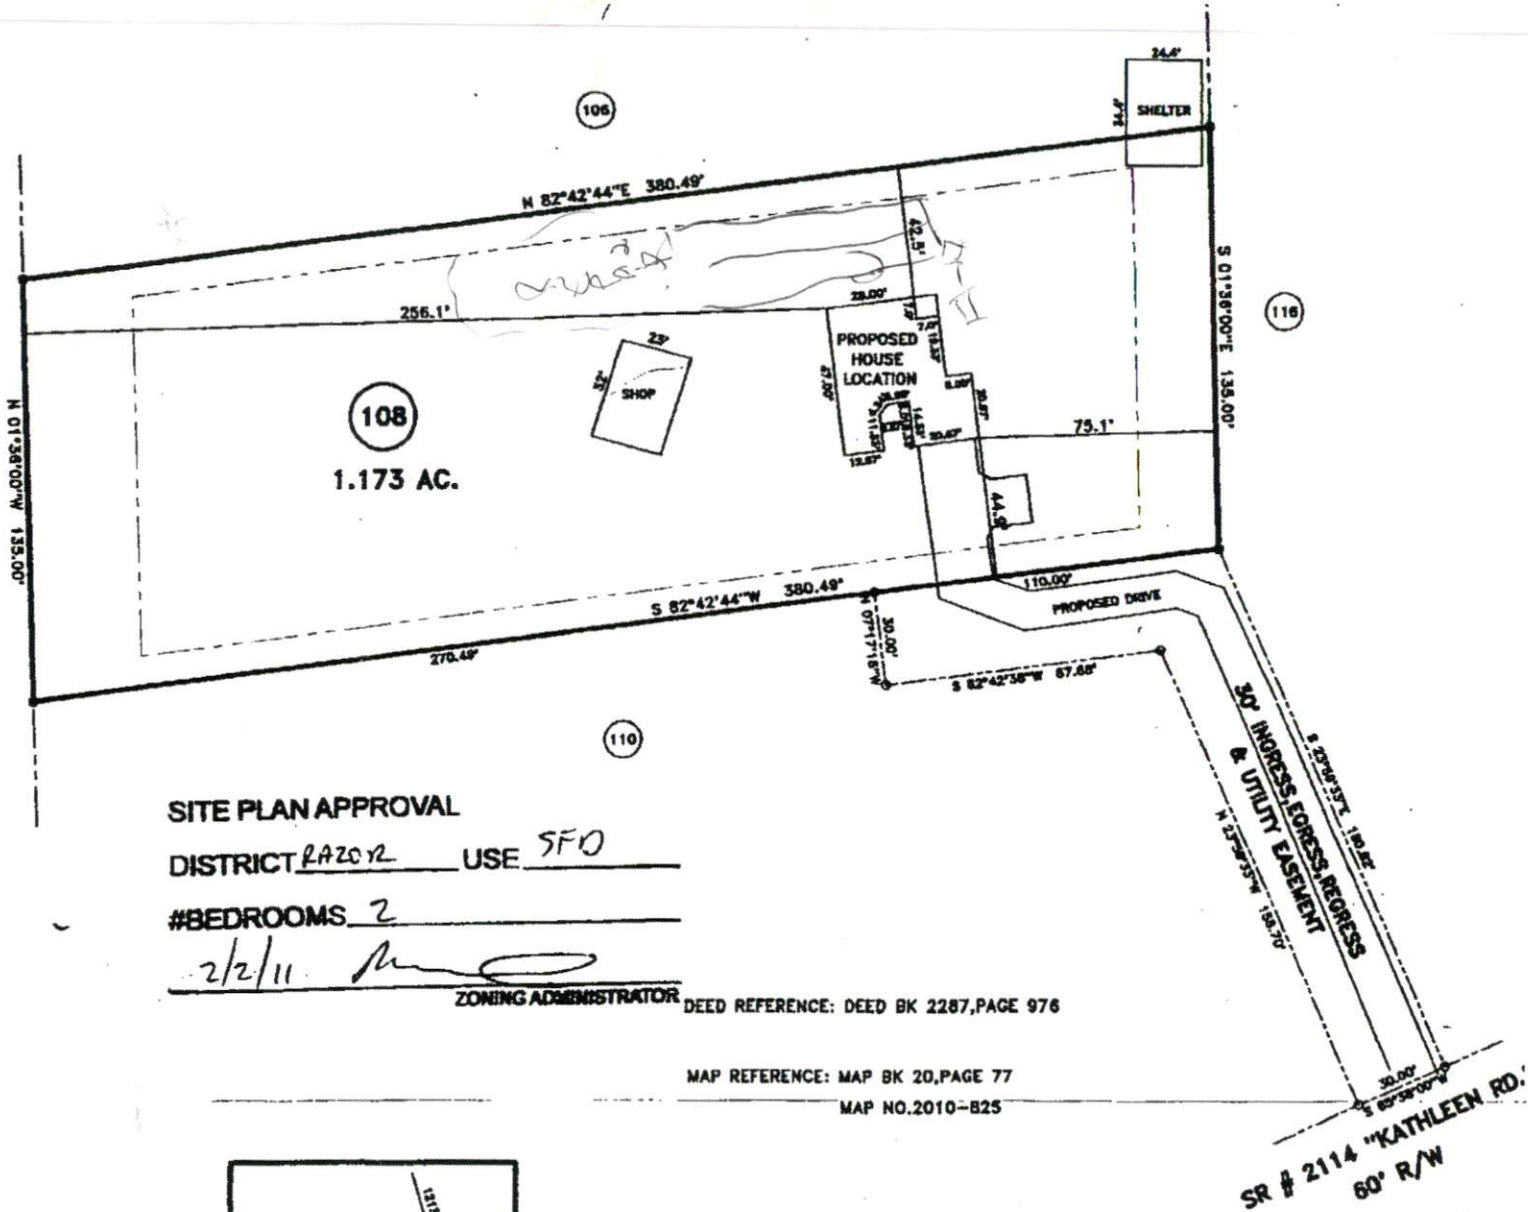

SITE PLAN APPROVAL

DISTRICT RAZOR USE SFD

#BEDROOMS 2

2/2/11 ZONING ADMINISTRATOR

DEED REFERENCE: DEED BK 2287, PAGE 976

MAP REFERENCE: MAP BK 20, PAGE 77

MAP NO. 2010-825

MINIMUM SETBACKS SET BACKS


FRONT YARD ——— 35'

REAR YARD ——— 25'

SIDE YARD ——— 10'

CORNER LOT SIDE YARD — 20'

MAXIMUM HEIGHT ——— 35'

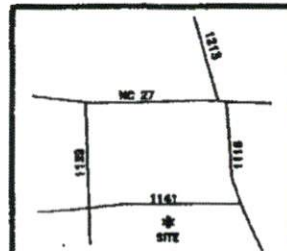

SURVEY FOR:

PROPOSED PLOT PLAN - LOT - 108

"HIGHLAND HILLS S/D, SECTION - 2"

TOWNSHIP BARBECUE COUNTY HARNETT

STATE: NORTH CAROLINA DATE: DECEMBER 06, 2010

30 0 60

SCALE: 1" = 60'

SURVEYED BY: _____ FIELD BOOK

DRAWN BY: RVB DRAWING NO: _____

BENNETT SURVEYS, INC. C-1080

1662 CLARK RD., LILLINGTON, N.C. 27546

(910) 893-3252

JOB NO. 10486

SR # 2114 "KATHLEEN RD."

60' R/W