



COMMENTS: \_\_\_\_\_

<u>LANDSCAPE POSITIONS</u>	<u>GROUP</u>	<u>TEXTURES</u>	<u>.1955 LTAR</u>	<u>CONSISTENCE MOIST</u>	<u>WET</u>
R-RIDGE	I	S-SAND	1.2 - 0.8	VFR-VERY FRIABLE FR-FRIABLE FI-FIRM VFI-VERY FIRM EFI-EXTREMELY FIRM	NS-NON-STICKY SS-SLIGHTLY STICKY S-STICKY VS-VERY STICKY NP-NON-PLASTIC SP-SLIGHTLY STICKY P-PLASTIC VP-VERY PLASTIC
S-SHOULDER SLOPE		LS-LOAMY SAND			
L-LINEAR SLOPE	II	SL-SANDY LOAM	0.8 - 0.6		
FS-FOOT SLOPE		L-LOAM			
N-NOSE SLOPE	III	SI-SILT	0.6 - 0.3		
H-HEAD SLOPE		SIL-SILT LOAM			
CC-CONCLAVE SLOPE		CL-CLAY LOAM			
CV-CONVEX SLOPE		SCL-SANDY CLAY LOAM			
T-TERRACE	IV	SIC-SILTY CLAY	0.4 - 0.1		
FP-FLOOD PLAN		C-CLAY SC-SANDY CLAY			

STRUCTURE  
 SG-SINGLE GRAIN  
 M- MASSIVE  
 CR-CRUMB  
 GR-GRANULAR  
 SBK-SUBANGULAR BLOCKY  
 ABK-ANGULAR BLOCKY  
 PL-PLATY  
 PR-PRISMATIC

MINERALOGY  
 SLIGHTLY EXPANSIVE  
 EXPANSIVE

Show profile locations and other site features (dimensions, references or benchmark, and North)



MAP NO. 2011-411


**SITE PLAN APPROVAL**

MAP REF. DISTRICT RA20R USE SFD

#BEDROOMS 4

10.13.11 d. j. d. work  
ZONING ADMINISTRATOR

"JOCKEY RIDGE" 50' R/W

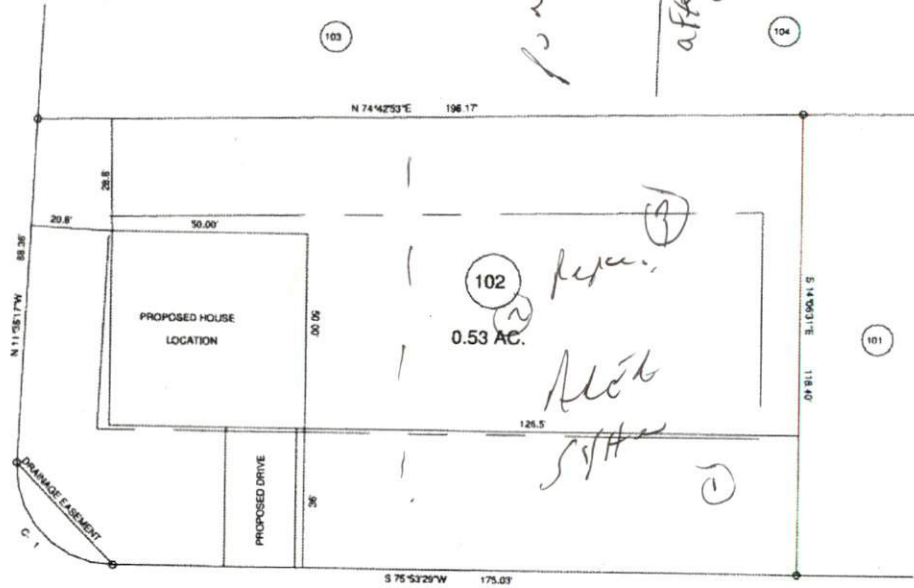


*part to you 10-24 after close call for payment*

*refer. Nick S/H*

"HORSE WHISPERER LN." 50' R/W

CURVE	RADIUS	LENGTH	CHORD	CH. BEARING
C-1	25.00'	40.35'	36.11'	N 57°49'58\"W

MINIMUM BUILDING SET BACKS  
 FRONT YARD — 20'  
 REAR YARD — 20'  
 SIDE YARD — 10'  
 CORNER LOT SIDE YARD — 20'  
 MAXIMUM HEIGHT — 35'

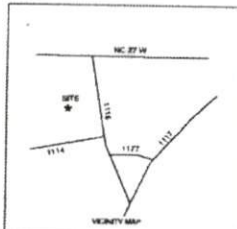

SURVEY FOR: <b>PROPOSED PLOT PLAN - LOT - 102 TROTTER'S RIDGE, PHASE - 1 - C</b>		BENNETT SURVEYS, INC. C-1080 1662 CLARK RD., LILLINGTON, N.C. 27546 (910) 893-5252		JOB NO. 11343
TOWNSHIP: BARBECUE	COUNTY: HARNETT	20 0 40	SURVEYED BY:	FIELD BOOK
STATE: NORTH CAROLINA	DATE: OCTOBER 05, 2011	SCALE: 1" = 40'	DRAWN BY: RVB	DRAWING NO.
ZONE: RA-20R	WATERSHED DISTRICT:	TAX PARCEL ID:	CHECKED & CLOSURE BY:	11343


MAP NO 2011 411

SITE PLAN APPROVAL  
 DISTRICT RA 20R USE SEF  
 # EDROOMS 3  
1-19-12 R.E.B.  
 Zoning Administrator

1  
 0-28 LS  
 28.76 SC1  
 3C\*AR  
 15.4

2  
 0-29 US  
 24.75 SC1  
 R.4


JOCKEY RIDGE 50 RW

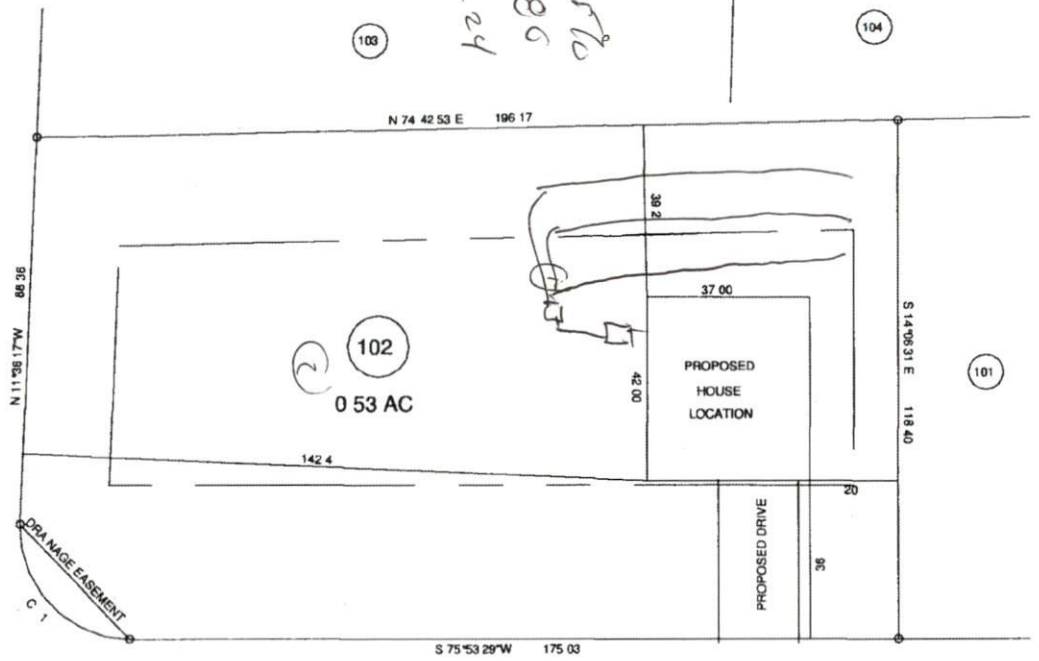

HORSE WHISPERER LN 50 RW

CURVE	RADIUS	LENGTH	CHORD	CH BEARING
C 1	25 00	40 35	36 11	N 57 49 58 W

SHOW IN AC  
 FROM AR  
 REAR YAR  
 ID  
 CO O AR  
 MAXIMUM IS

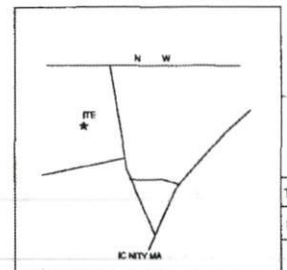

REVISED PLOT PLAN

JOB NO 11343

TOWNSHIP BARBEQUE		COUNTY HARNETT		20	40	SURVEYED BY		FIELD BOOK
STATE NORTH CAROLINA		DATE JANUARY 10 2012		SCALE 1 40		DRAWN BY RVB		DRAWING NO
ZON RA 20R		W S S C		AX D		CHECKED & CLOSURE BY		11343
SURVEY FOR <b>PROPOSED PLOT PLAN LOT 102</b> <b>TROTTER S RIDGE PHASE 1 C</b>						<b>BENNETT SURVEYS INC</b> 1962 CLARK RD JIL LINGTON N C 27546 (910) 893-5252		

105-00 27689