


NEARBY MAP - NO SCALE

LEGEND

OWNER: *James Burnett*
 ADDRESS: *Quincy, Illinois*
 DATE OF SUBMITTAL: *10/15/15*
 PROJECT: *3 Bed Single-Family Detached*

DATE: *10/15/15*
 DRAWN BY: *[Signature]*

11.08.15
 [Professional Seal]

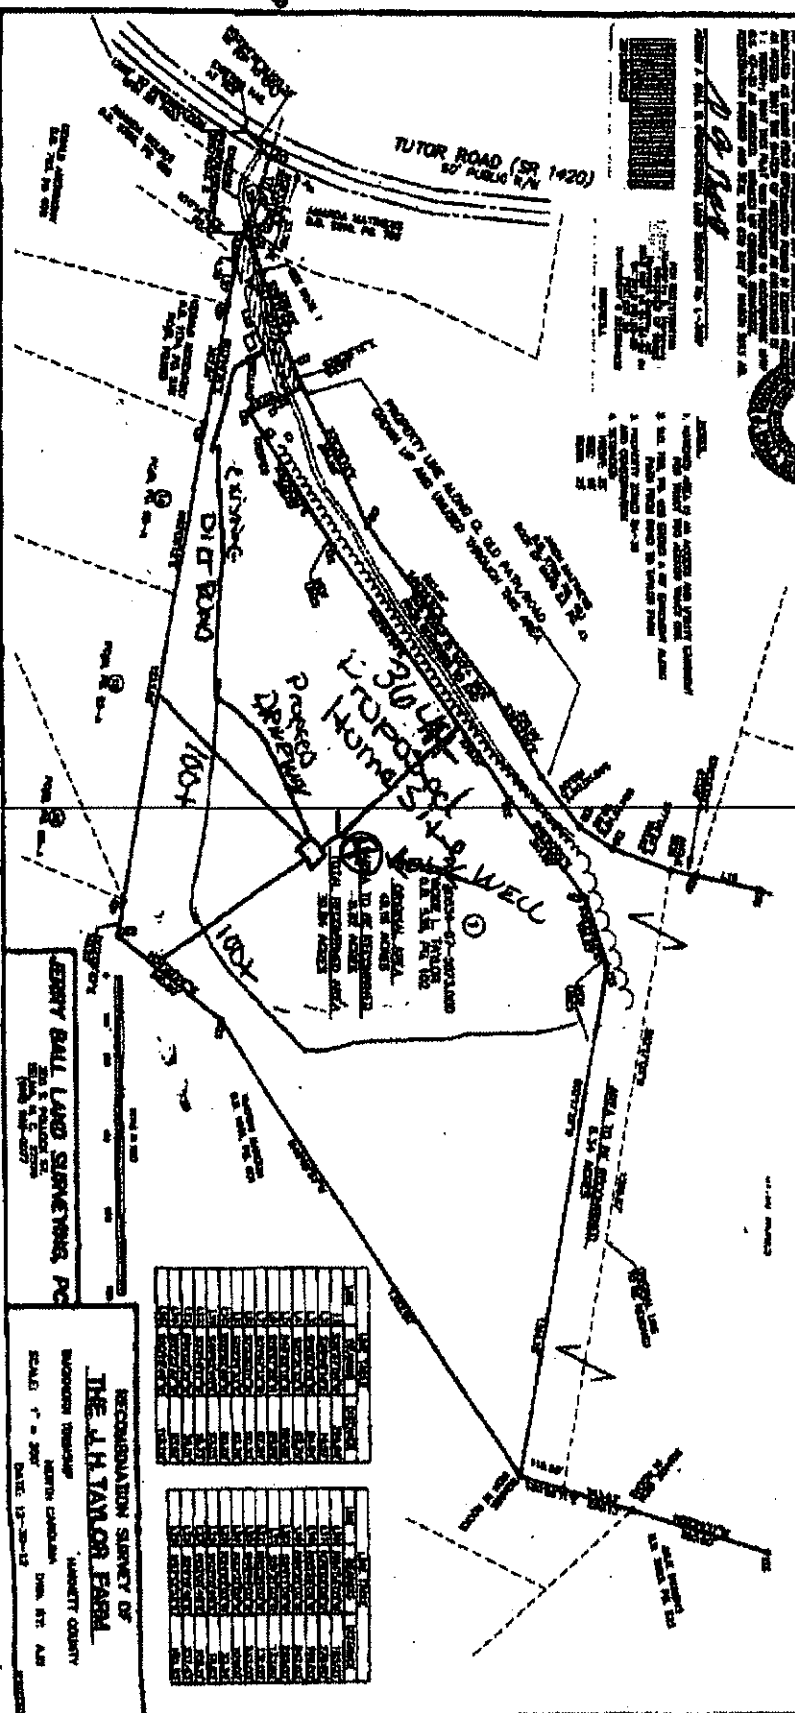

SITE PLAN APPROVAL
 DISTRICT RA-30 USE SFD
 #BEDROOMS 3
James Burnett
 Zoning Administrator
 Name James Burnett

AGENT BALL LAND SURVEYING, PC
 1000 N. 10th St.
 Suite 100
 York, PA 17403
 Phone: 717-765-1000

RECORDATION SURVEY OF
THE J.H. TAMOR FARM
 BOUNDARY SURVEY
 NORTH CAROLINA
 SCALE: 1" = 200'
 DATE: 12-20-12

NO.	DESCRIPTION	AREA	PERCENTAGE
1
2
