


43455

DATE:	
SCALE:	
DRAWN BY:	
APPROVED BY:	
412 CHARLES ST. FURRAY VALENTA	

7.12.18  
Buy Plan



7.18.18  
~~7.16.18~~  
 ZONING ADMINISTRATOR  
 #BEDROOMS 3  
 DISTRICT R330  
 USE SFD  
 SITE PLAN APPROVAL  
 Luisial

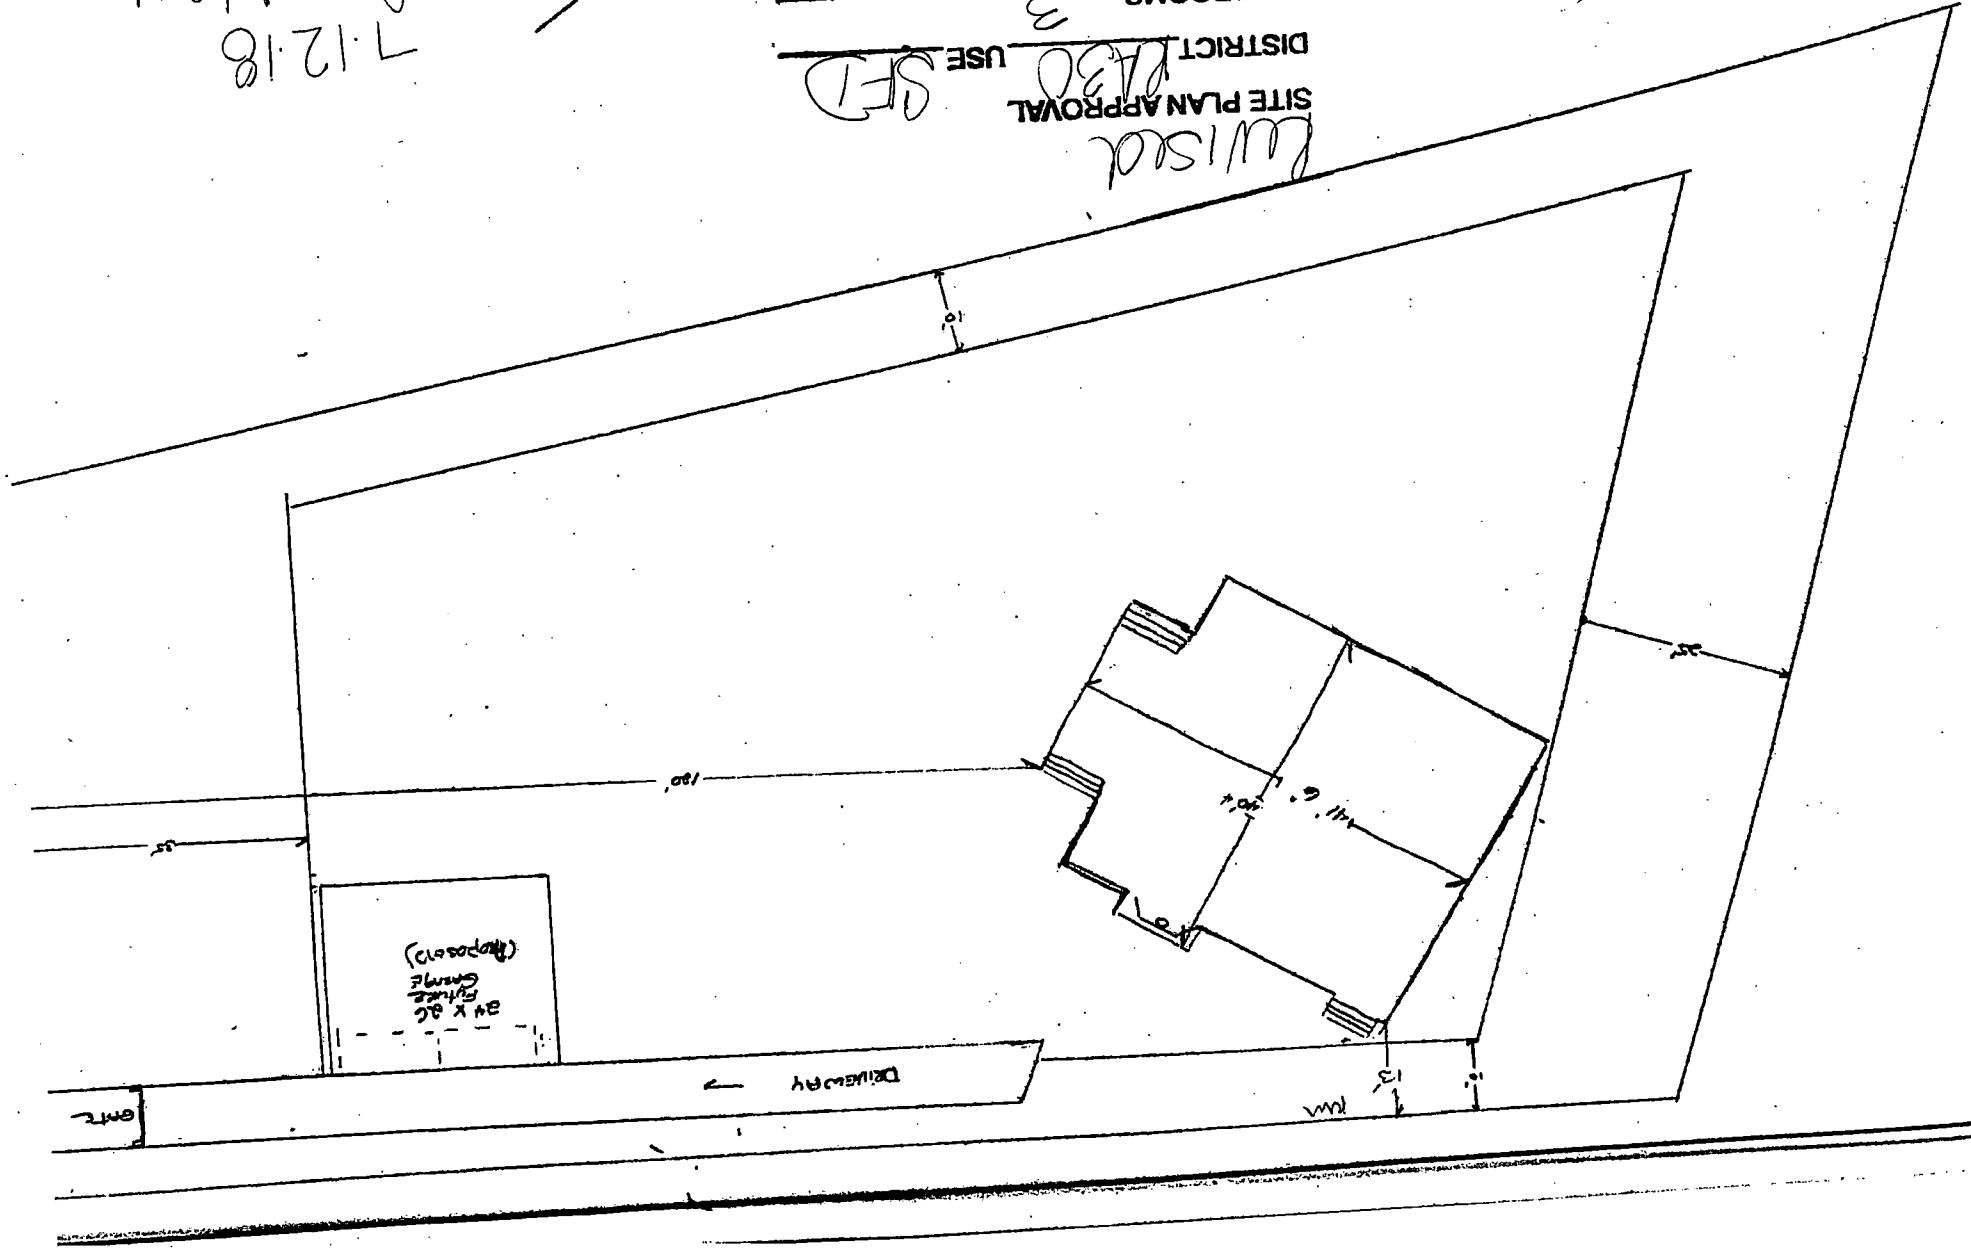

ENT