

LEGEND

--- LINES NOT SURVEYED

--- EXISTING IRON PIPE

--- EXISTING CONCRETE MONUMENT

--- EXISTING IRON STAKE

--- EXISTING KAMAD STAKE

--- EXISTING LINDSAY STAKE

--- NEW IRON STAKE NIP--NEW IRON PIPE

--- P.K. MAIL SET

--- EXISTING RAILROAD SPIKE

--- NEW RAILROAD SPIKE

--- EXISTING MAGNETIC NAIL

--- NEW MAGNETIC NAIL

--- EXISTING MASONRY NAIL

--- NEW MASONRY NAIL

--- NEW COTTON SPINDLE

--- NEW COTTON CORNERS

--- ECU/PKN/ECS (CONTROL CORNERS)

--- C/L--CENTER LINE N/F--NOW OR FORMALLY

--- CALCULATED POINT

--- CENTER LINE AND DISTANCE

--- DRAINAGE EASEMENT/W--RIGHT OF WAY


--- EXISTING AC--ACRES

--- WATER VALVE

--- POWER POLE

--- LIGHT POLE

--- SERVICE POLE

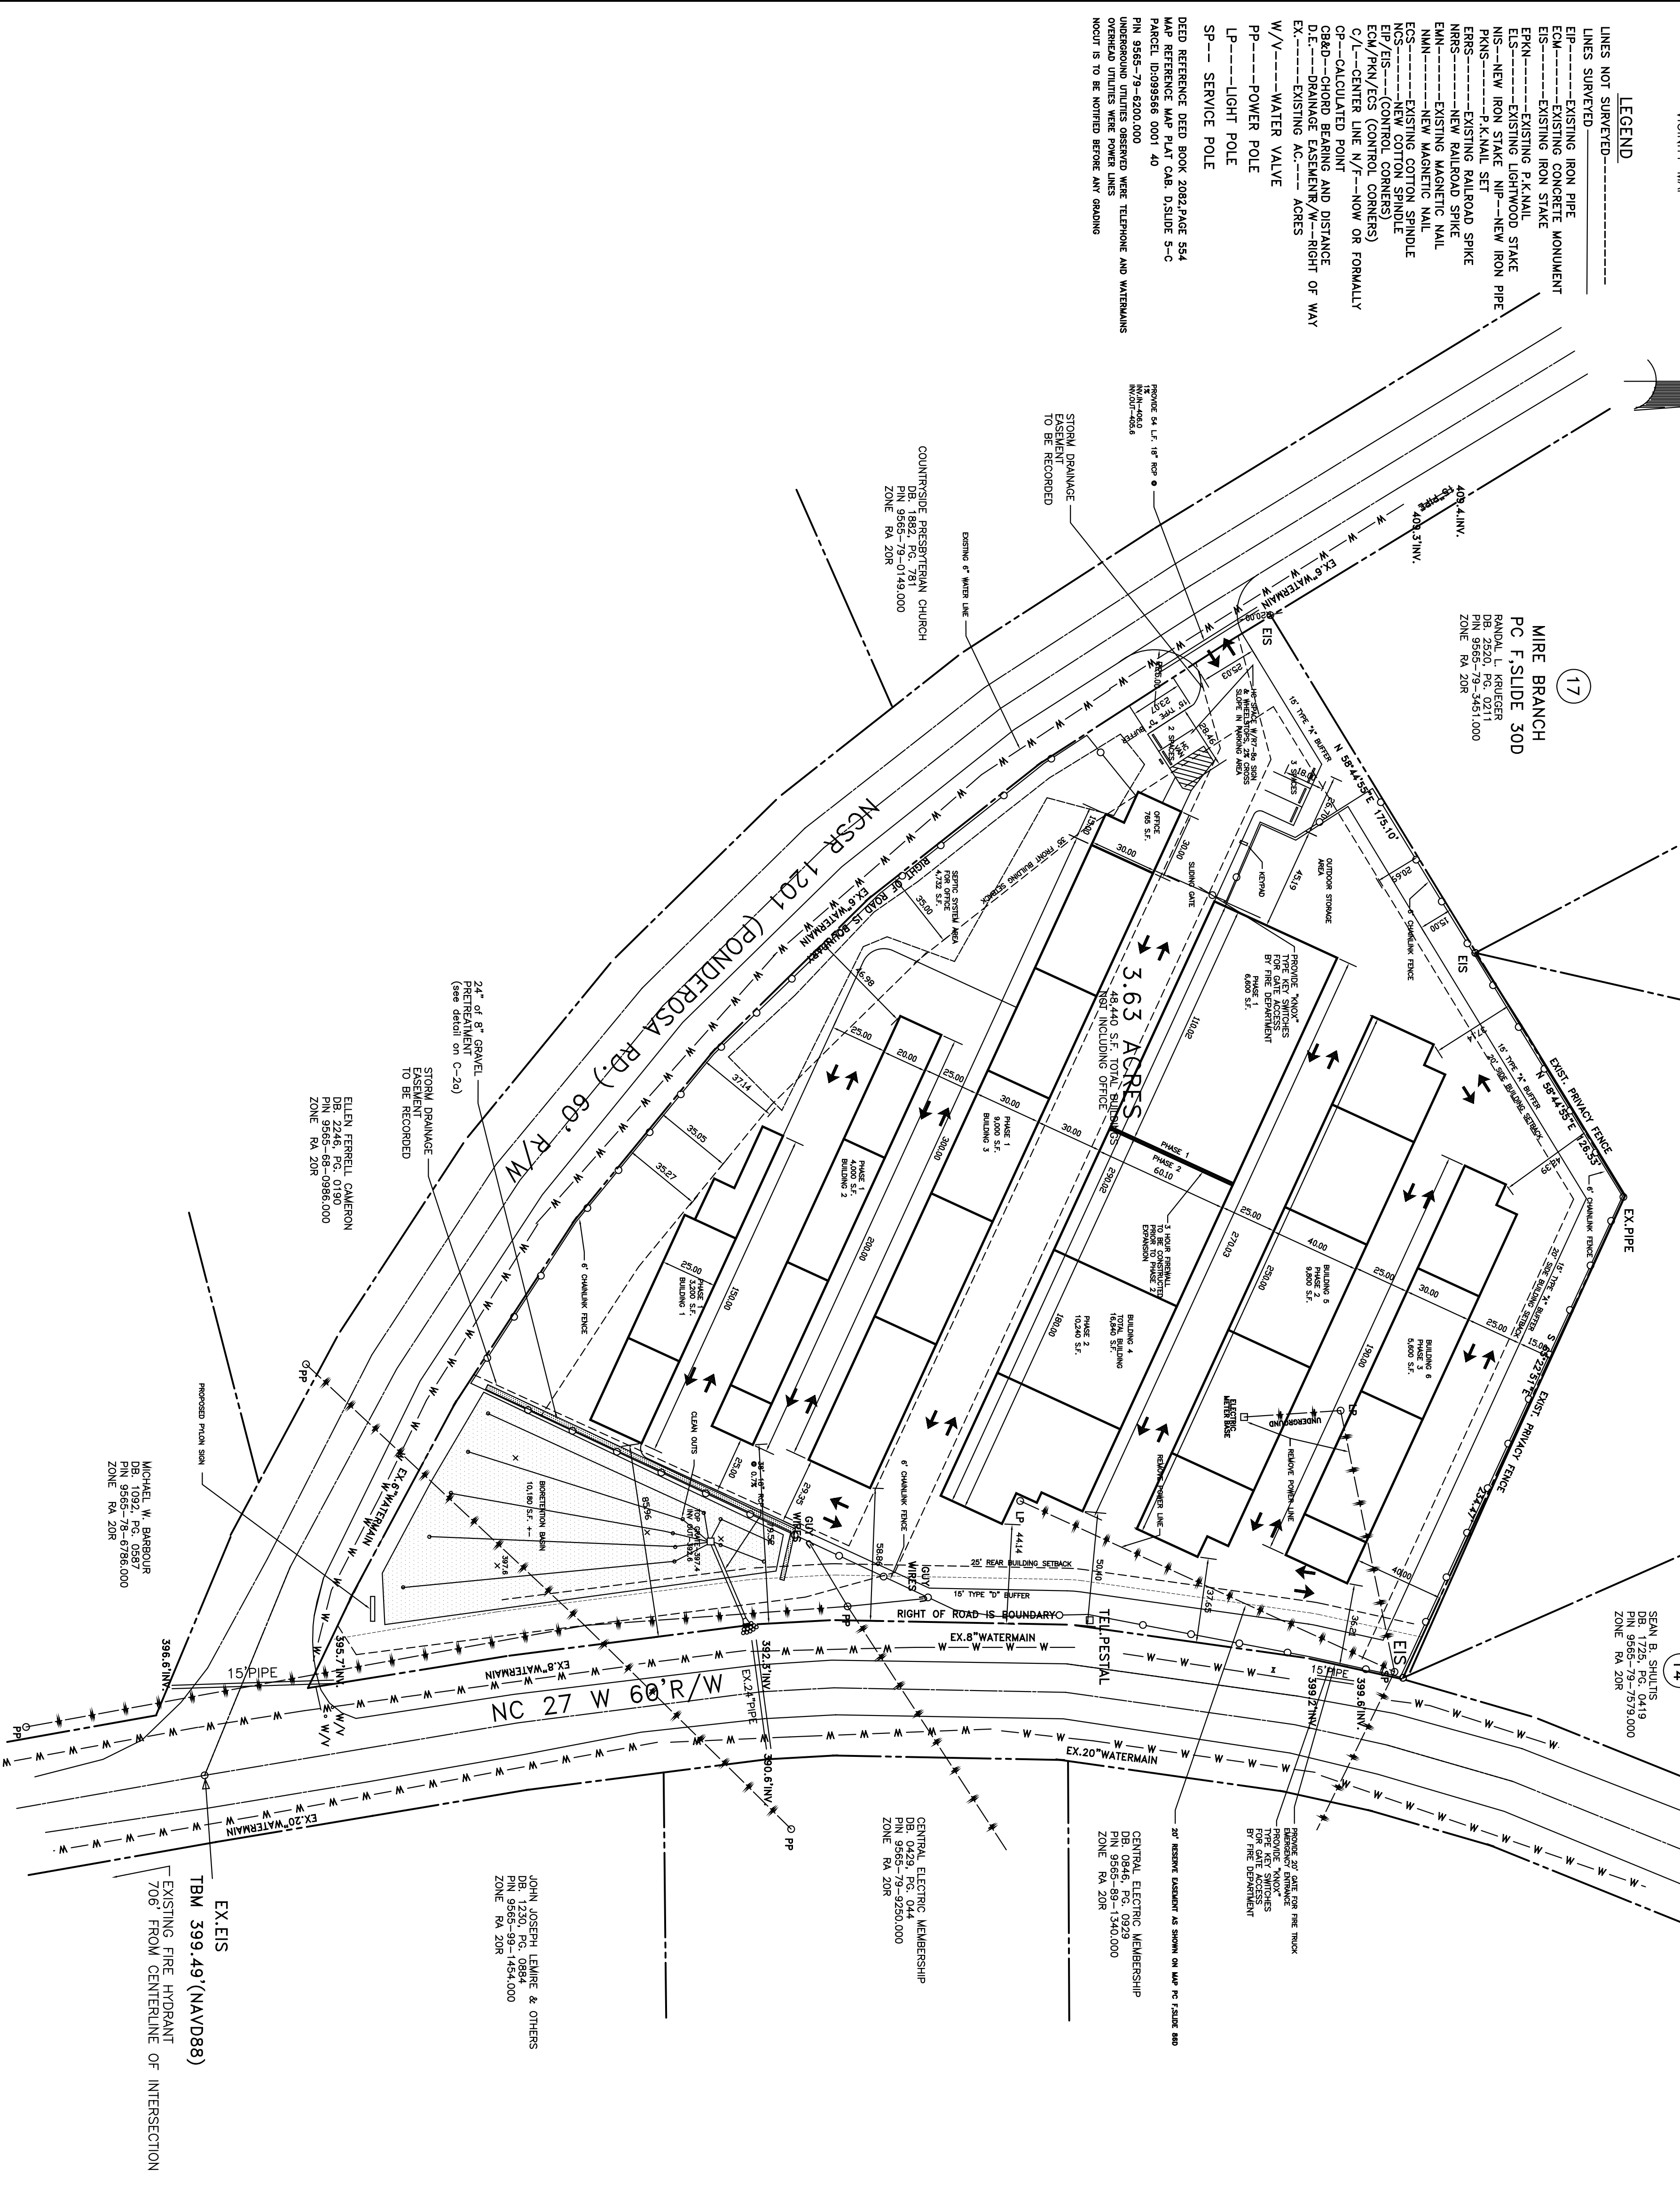

OWNER ACKNOWLEDGEMENT CERTIFICATION/SIGNATURE

AS THE OWNER OF RECORD, I (OR AS AGENT) HEREBY FORMALLY CONSENT TO THE PROPOSED DEVELOPMENT SHOWN ON THIS SITE PLAN AND ALL REGULATIONS AND RESTRICTIONS OF THE HARNETT COUNTY ORDINANCES.

DATE: _____ OWNER/AGENT SIGNATURE: _____

BLAKELY DESIGN GROUP
Landscape Architecture Site Planning

700 Exposition Place, Suite 105, Raleigh, North Carolina 27615
Telephone (919) 870-1868 Fax (919) 870-0752
E-Mail taylor@blakelydesign.net

McSTOR SELF STORAGE
HWY 27, HARNETT COUNTY, N.C.

DATE: MAY 16, 2011
SCALE: 1"=40'
DRAWN: BTB
JOB NO.:
REVISIONS:
1-12-11 11 AM JOHN ONCE
2-15-11 11 AM JOHN ONCE
3-15-11 11 AM JOHN ONCE
4-15-11 11 AM JOHN ONCE

SHEET C-1