

SITE/SOI VALUATION FOR ON-SITE ASTEWATER

APPLICANT NAME _____


DATE _____

FACTORS		PROFILES									
		1	2	3	4	5	6	7	8	9	10
LANDSCAPE POSITION	.1940	L	L	L							
SLOPE (%)	.1940	2	3	2							
HORIZON 1 DEPTH		0-12	0-18	0-12							
Texture Group	.1941(A)(1)	SL	SL	SL							
Consistence	.1941	PK	PK	PK							
Structure	.1941(A)(2)	GM	GM	BR							
Mineralogy	.1941(A)(3)	NSNP	NSNP	NSNP							
HORIZON 2 DEPTH		12-16	18-36	12-16							
Texture Group	.1941(A)(1)	SCL	SCL	SCL							
Consistence	.1941	PK	PK	PK							
Structure	.1941(A)(2)	GM	GM	GM							
Mineralogy	.1941(A)(3)	SSP	SSP	SSP							
HORIZON 3 DEPTH		16-36		16-36							
Texture Group	.1941(A)(1)	SL		SC							
Consistence	.1941	FR SSP		FR SSP							
Structure	.1941(A)(2)	SBC		SBC							
Mineralogy	.1941(A)(3)	SSP		SSP							
HORIZON 4 DEPTH											
Texture Group	.1941(A)(1)										
Consistence	.1941										
Structure	.1941(A)(2)										
Mineralogy	.1941(A)(3)										
SOIL WETNESS	.1942	36"	36"	36"							
RESTRICTIVE HORIZON	.1944										
SAPROLITE	.1943/.1956										
CLASSIFICATION	.1948		3								
LONG TERM ACCEPTANCE RATE	.1955	.4	.4	.4							

SITE PLAN APPROVAL
 DISTRICT RA20M USE SFD
 #BEDROOMS 3
12-14-01 C. Williams
 Date _____ Zoning Administrator

Required Property Line Setbacks

	Minimum	Actual
Front	30	64
Side	10	4
Corner	20	10
Rear	25	4
Nearest Building	10	10

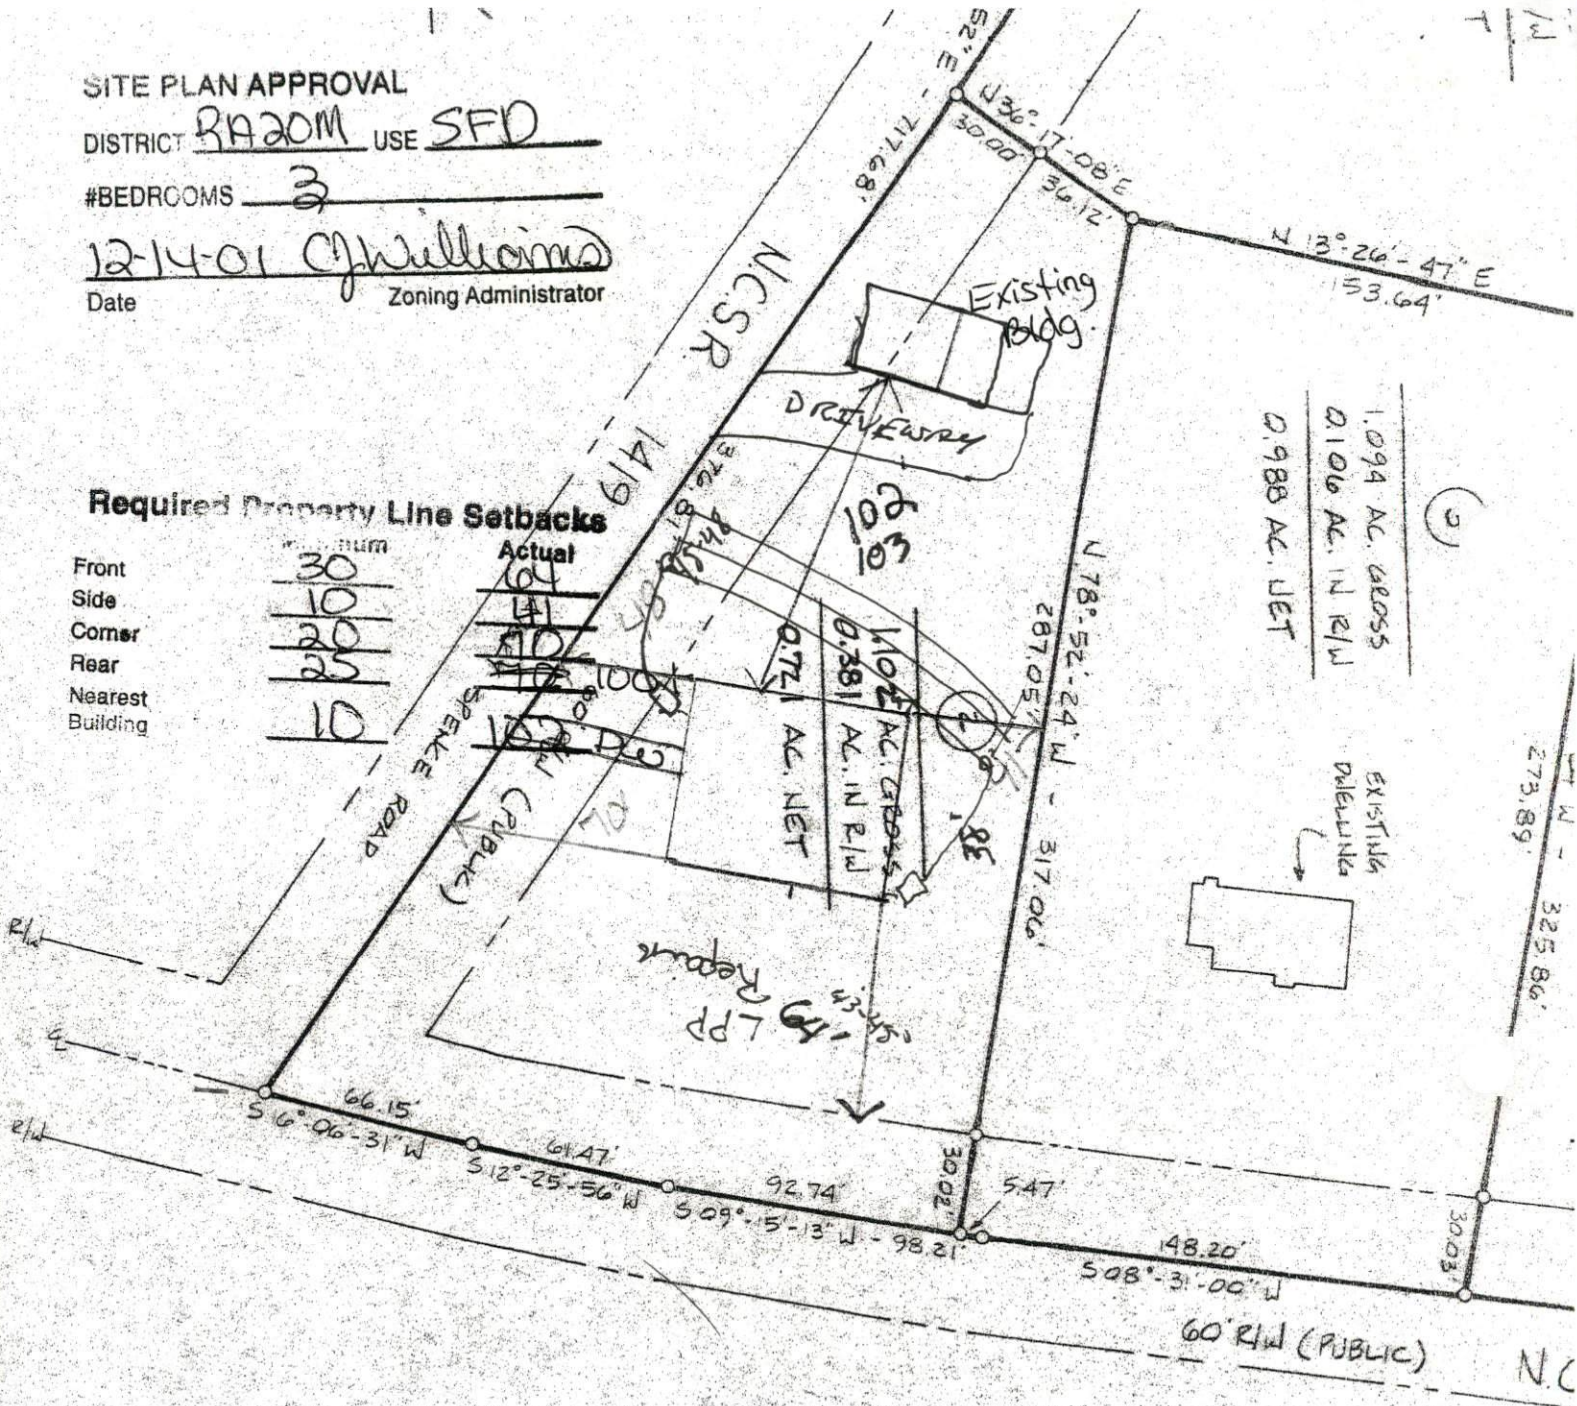

MAJOR SUBDIVISION FOR
I. GERALD HOWELL
 PUGUAY-VARINA, N.C. 27526
 STATE: NORTH CAROLINA
 TOWNSHIP: BUCKHORN
 COUNTY: HARGETT
 ZONE: RA-20-M TAX MAP: _____
 PARCEL: 08-06-011-0019 AC

ASHV

DATE: 6/1/92
 SCALE: 1" = 60'

CHECKED & CLOSURE

Note: This approval requires Health Dept. in accord with permit
 Date _____

heron
 subdi
 the m
 dedic
 and o
 privs
 shown
 Jun 15