

# SITE/SOIL EVALUATION FOR ON-SITE WASTEWATER


APPLICANT NAME \_\_\_\_\_

FACTORS		PROFILES												
		1	2	3	4	5	6	7	8	9	10			
LANDSCAPE POSITION	.1940													
SLOPE (%)	.1940													
HORIZON 1 DEPTH		0.48												
Texture Group	.1941(A)(1)	SCL												
Consistence	.1941													
Structure	.1941(A)(2)													
Mineralogy	.1941(A)(3)													
HORIZON 2 DEPTH														
Texture Group	.1941(A)(1)													
Consistence	.1941													
Structure	.1941(A)(2)													
Mineralogy	.1941(A)(3)													
HORIZON 3 DEPTH														
Texture Group	.1941(A)(1)													
Consistence	.1941													
Structure	.1941(A)(2)													
Mineralogy	.1941(A)(3)													
HORIZON 4 DEPTH														
Texture Group	.1941(A)(1)													
Consistence	.1941													
Structure	.1941(A)(2)													
Mineralogy	.1941(A)(3)													
SOIL WETNESS	.1942													
RESTRICTIVE HORIZON	.1944													
SAPROLITE	.1943/.1956													
CLASSIFICATION	.1948													
LONG TERM ACCEPTANCE RATE	.1955	.5												

L.A.R. 5

1x270

18-24

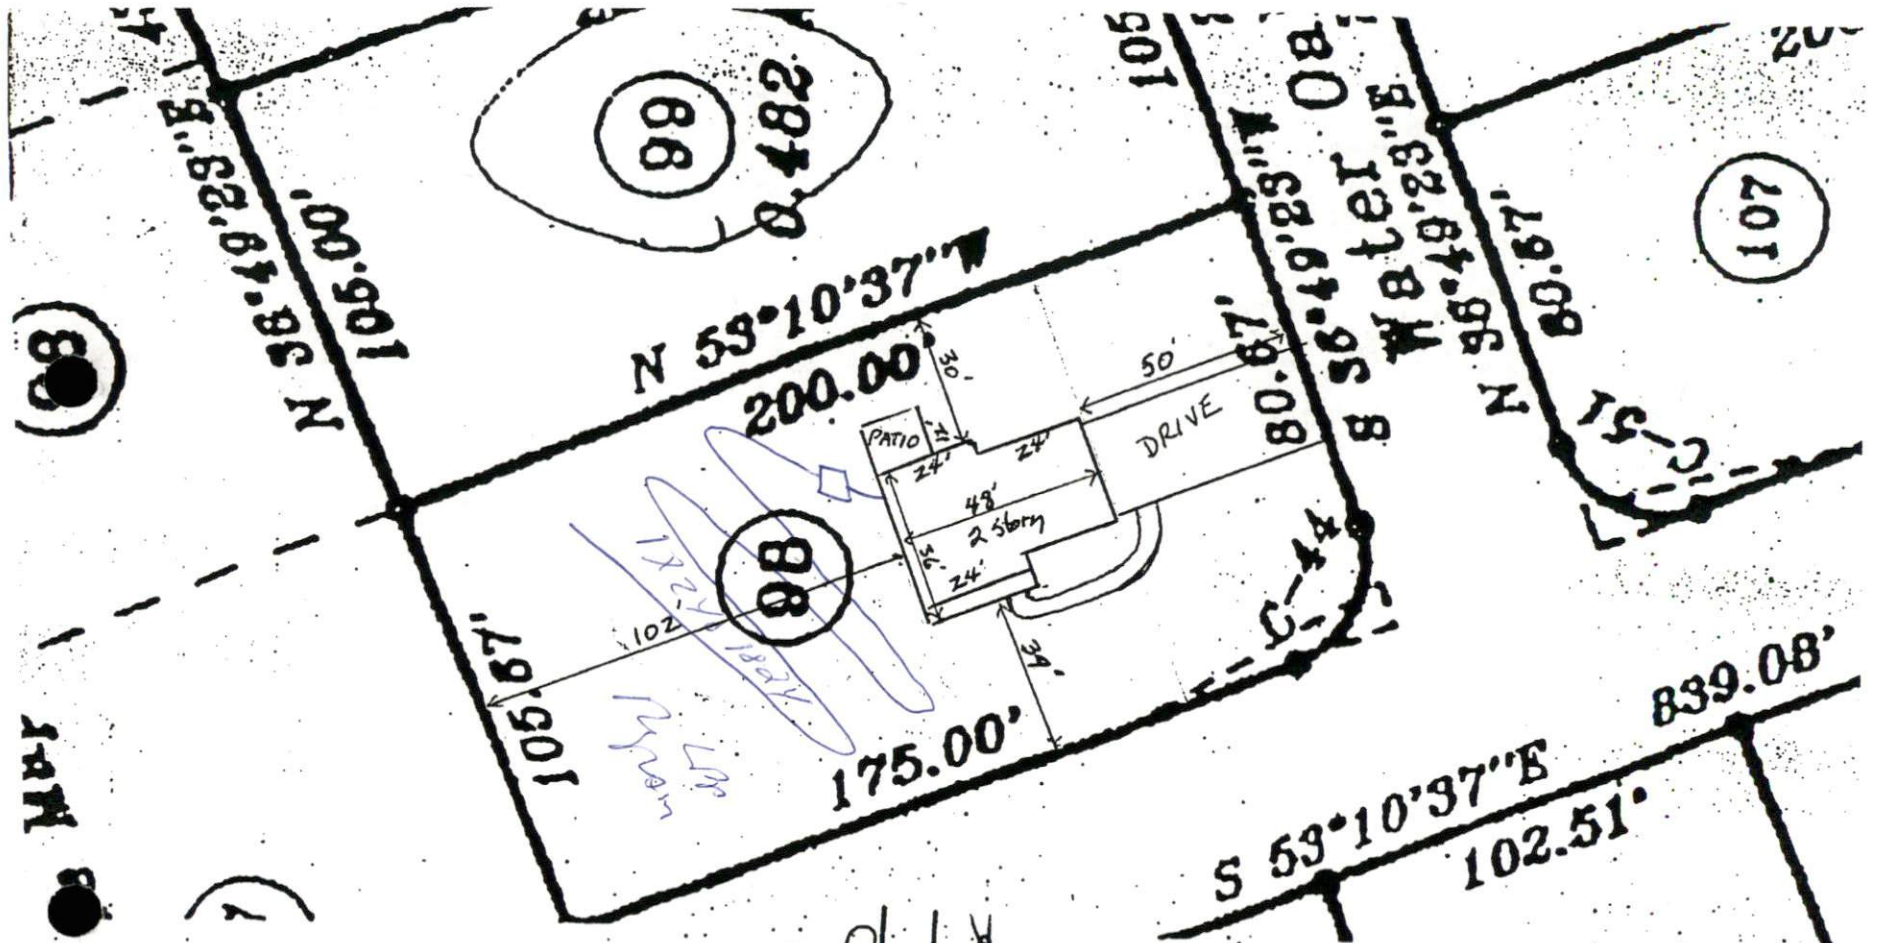

88

JAN 88

88  
0.482

88

101

SITE PLAN APPROVAL  
 DISTRICT BA203 USE SFD  
 #BEDROOMS 3  
2-18-03  
 Zoning Administrator

Lot #98 Peachtree  
 DENNIS NORRIS BLDG, INC.  
 Scale 1" = 40'