


KITCHEN / KEGS STORE PLAN
 SCALE: 1:10

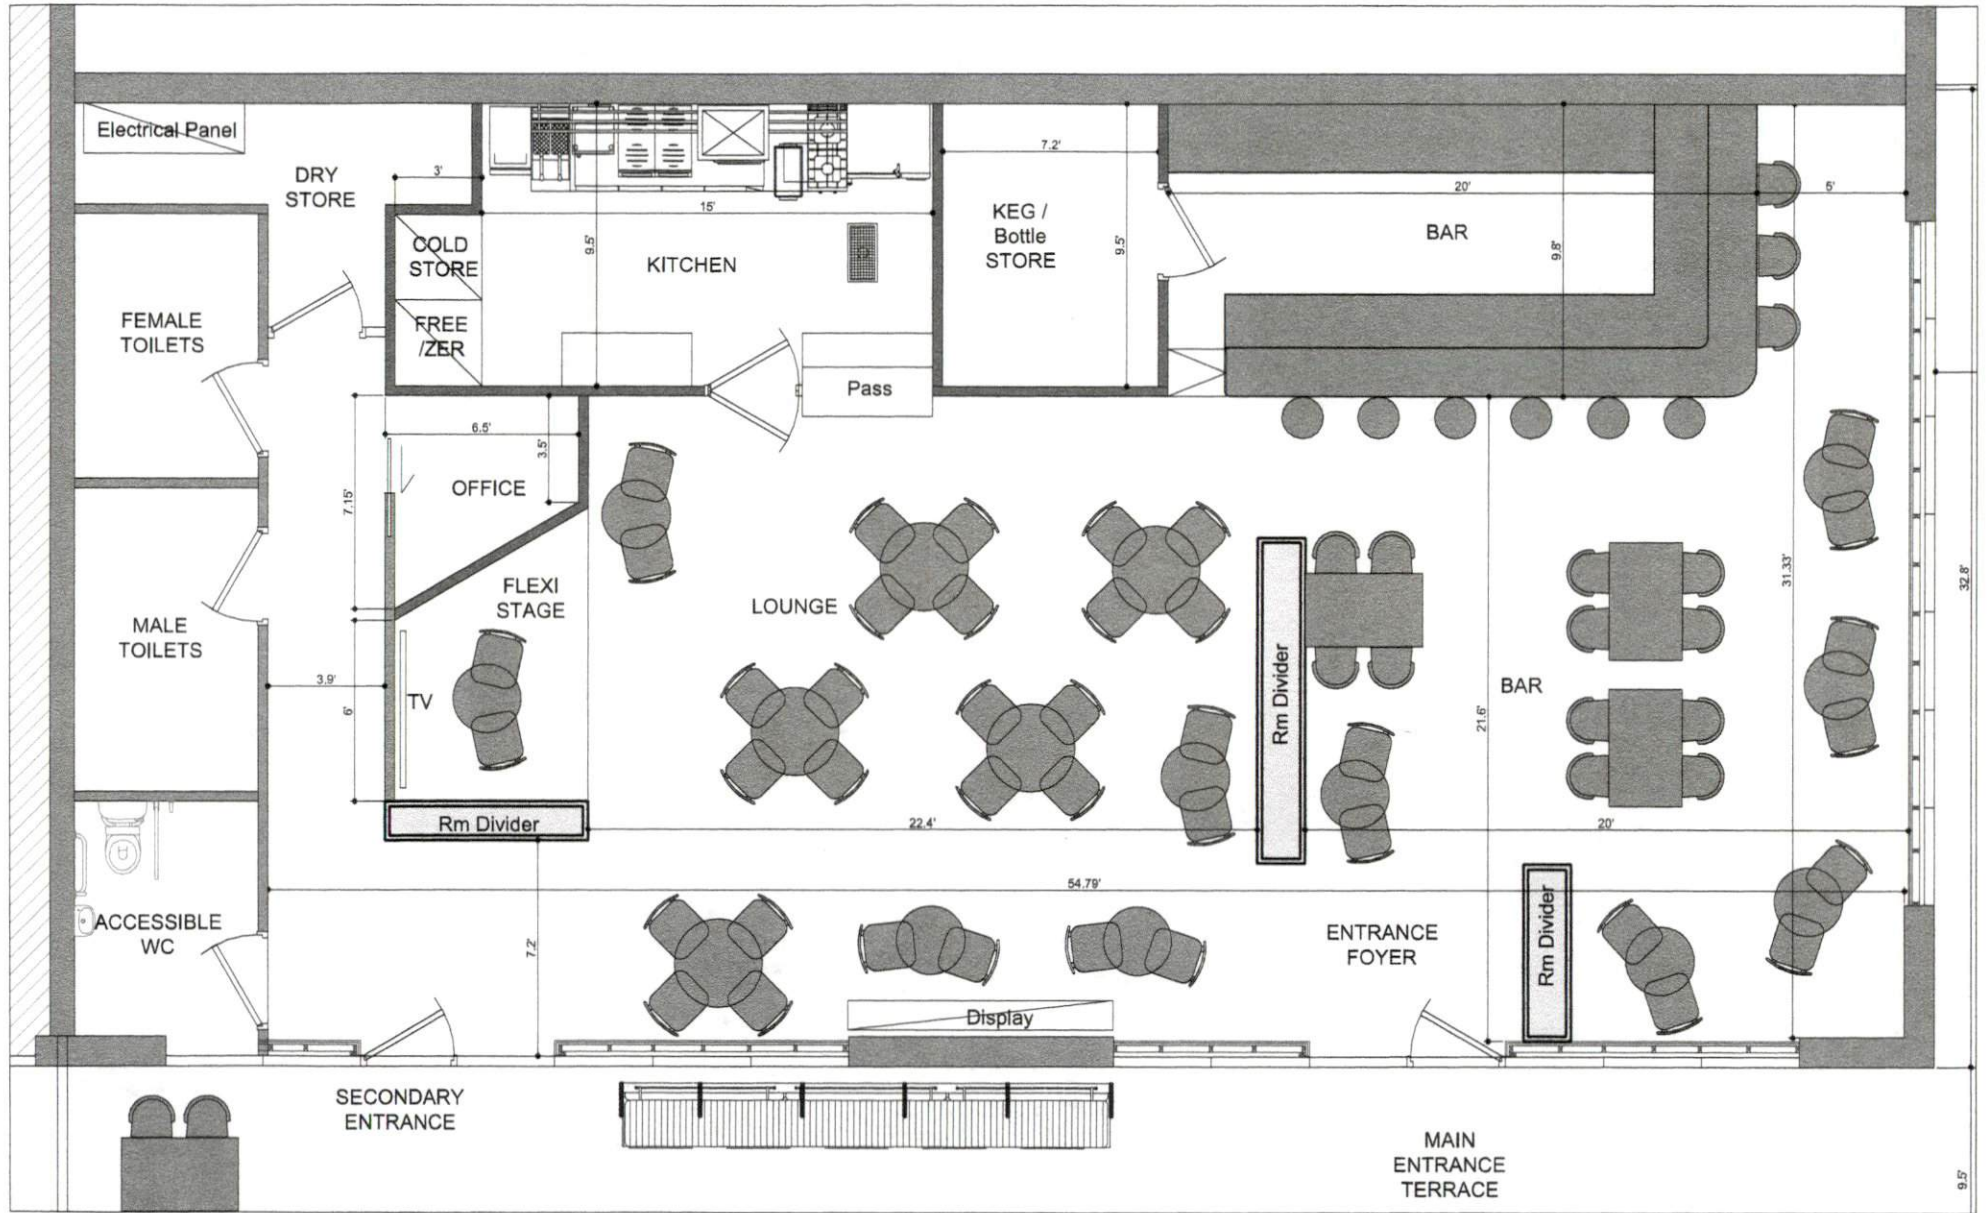

○ PROPOSED FLOOR PLAN
 SCALE: 1:25