




FLOOR PLAN GENERAL NOTES:

1. REFER TO SHEET A11 FOR ROOF ASSEMBLY TYPES.
2. REFER TO SHEET A12 FOR ROOF STRUCTURE TYPES.
3. COORDINATE ALL MEASUREMENTS WITH CIVIL AND ELECTRICAL DRAWINGS.

- FLOOR PLAN KEYED:**
- 0250. SKETCHY SLAB ON GRADE PROVIDED BY REFER TO CIVIL DRAWINGS.
 - 0251. CONCRETE FLOOR SLAB ON GRADE PROVIDED BY REFER TO CIVIL DRAWINGS.
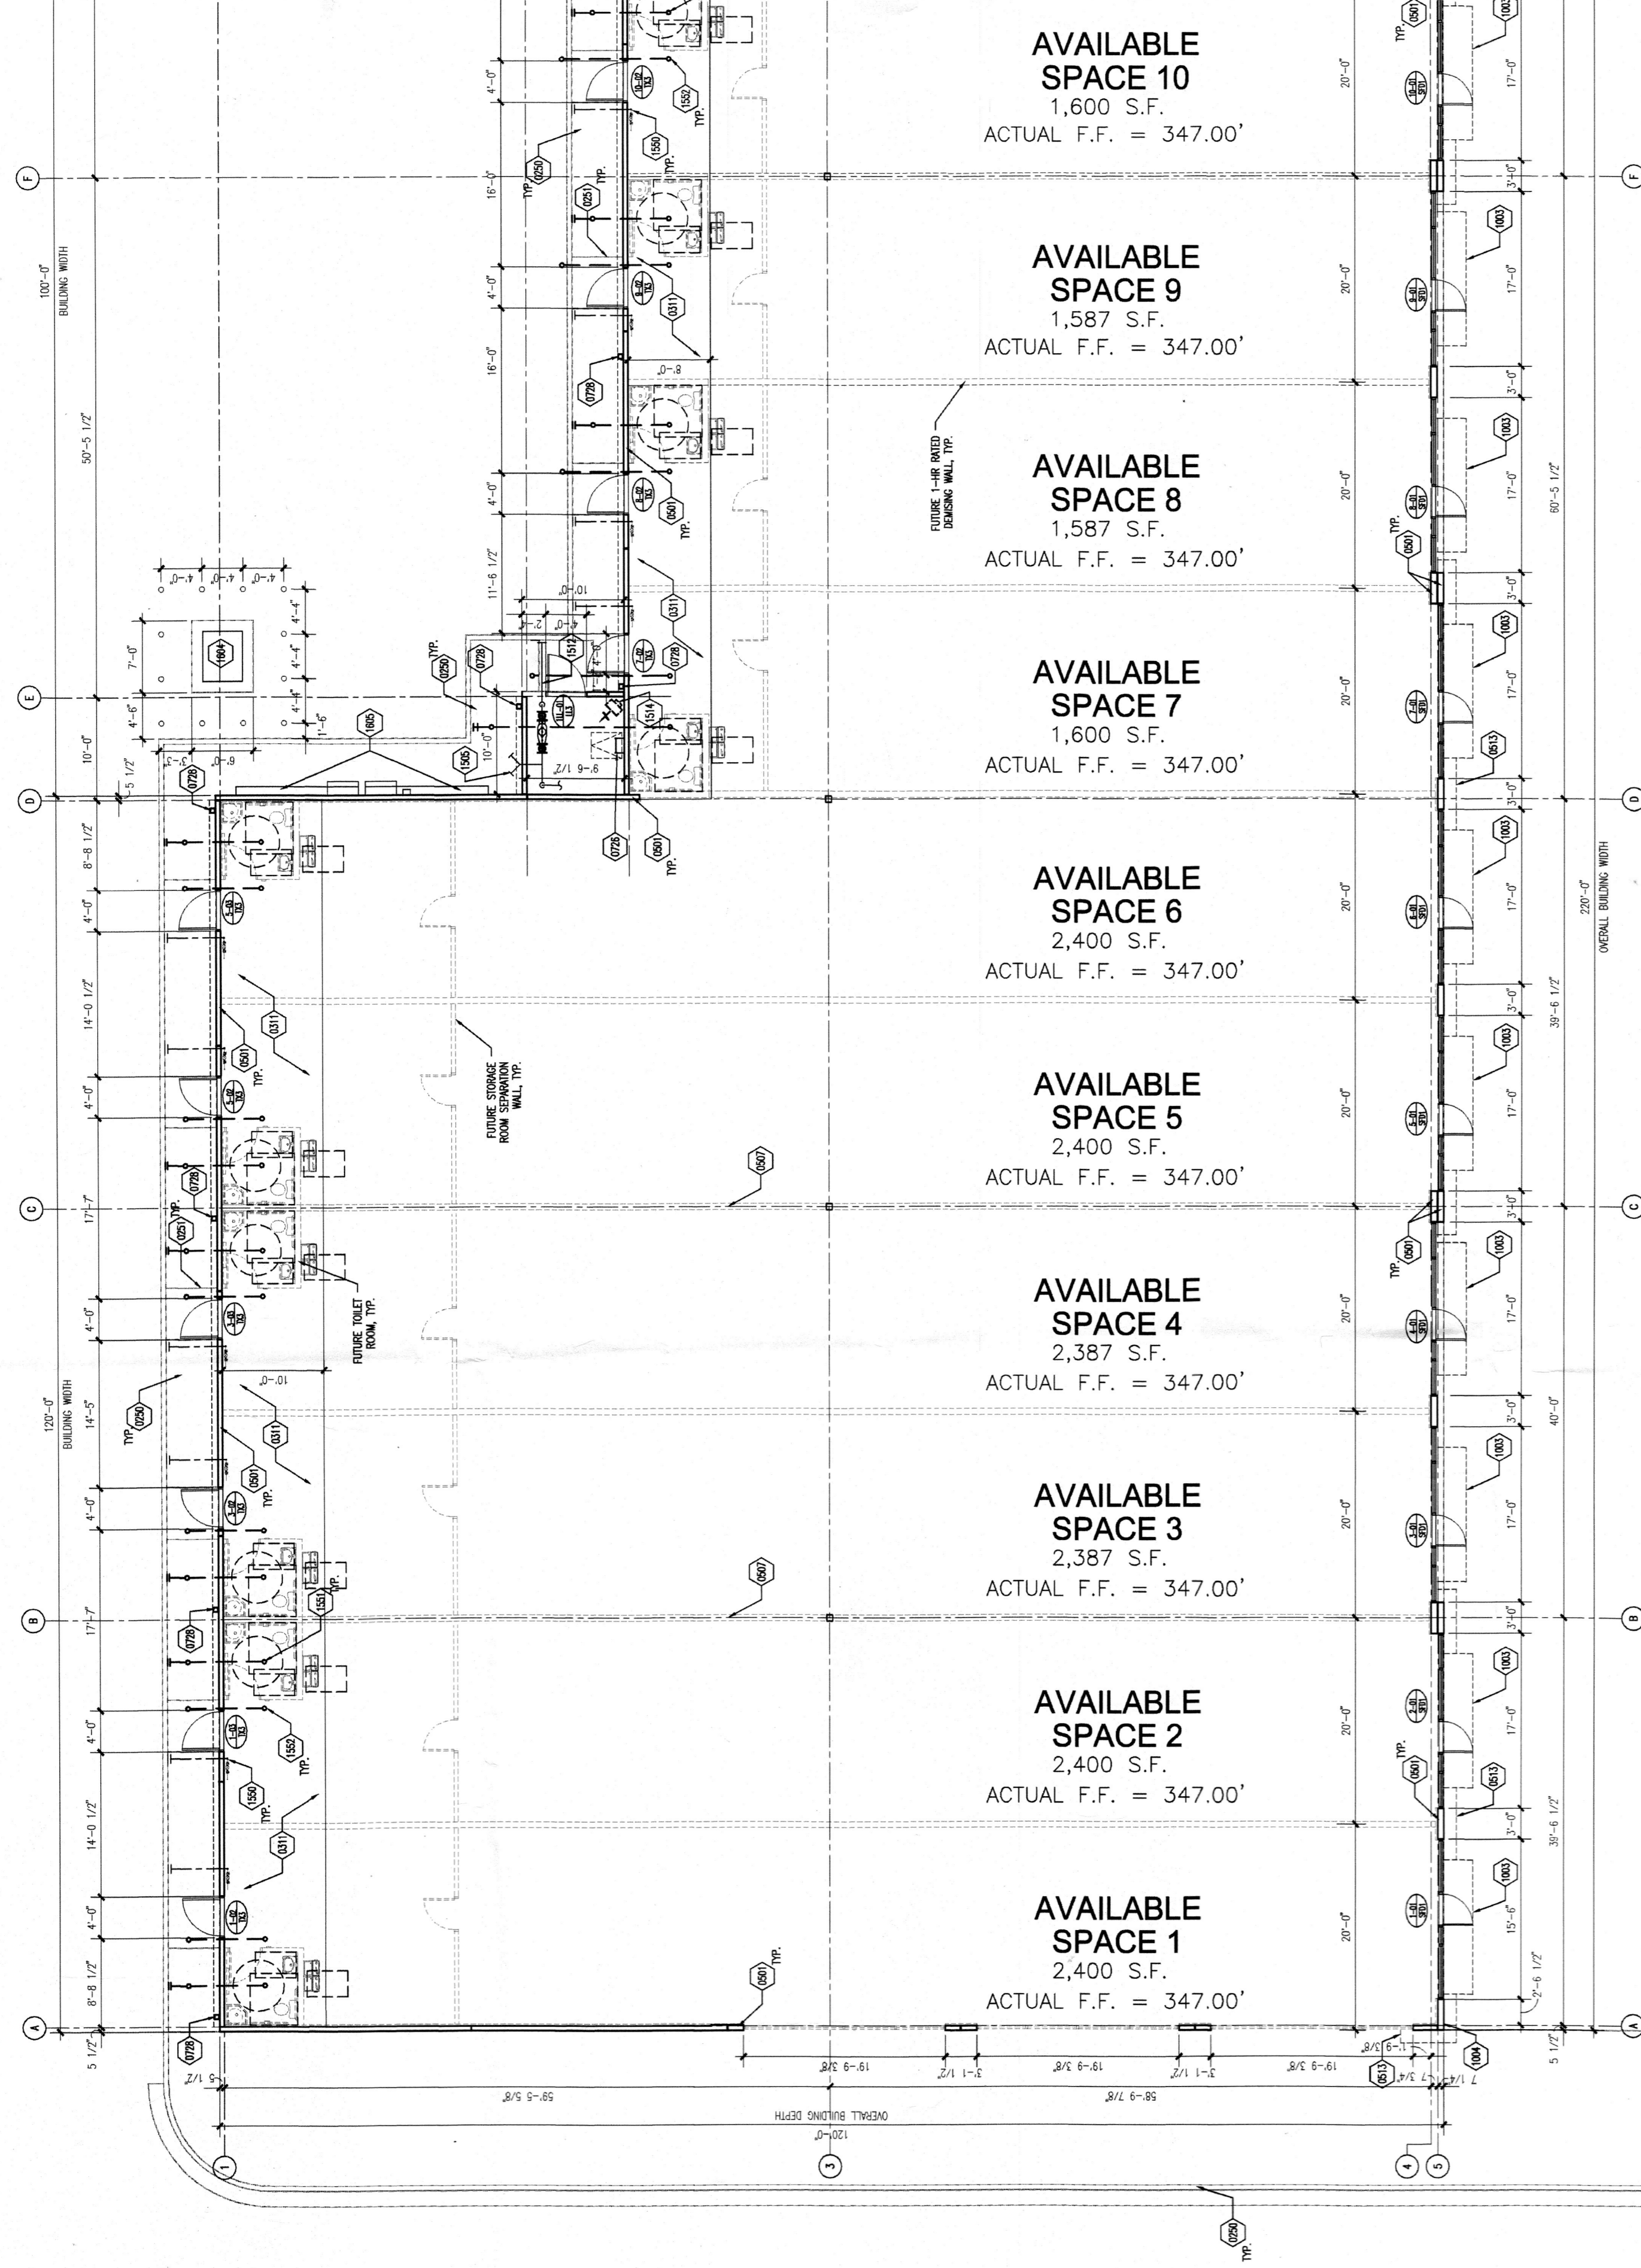

FLOOR PLAN - RETAIL BUILDING
SCALE: 1/8" = 1'-0"

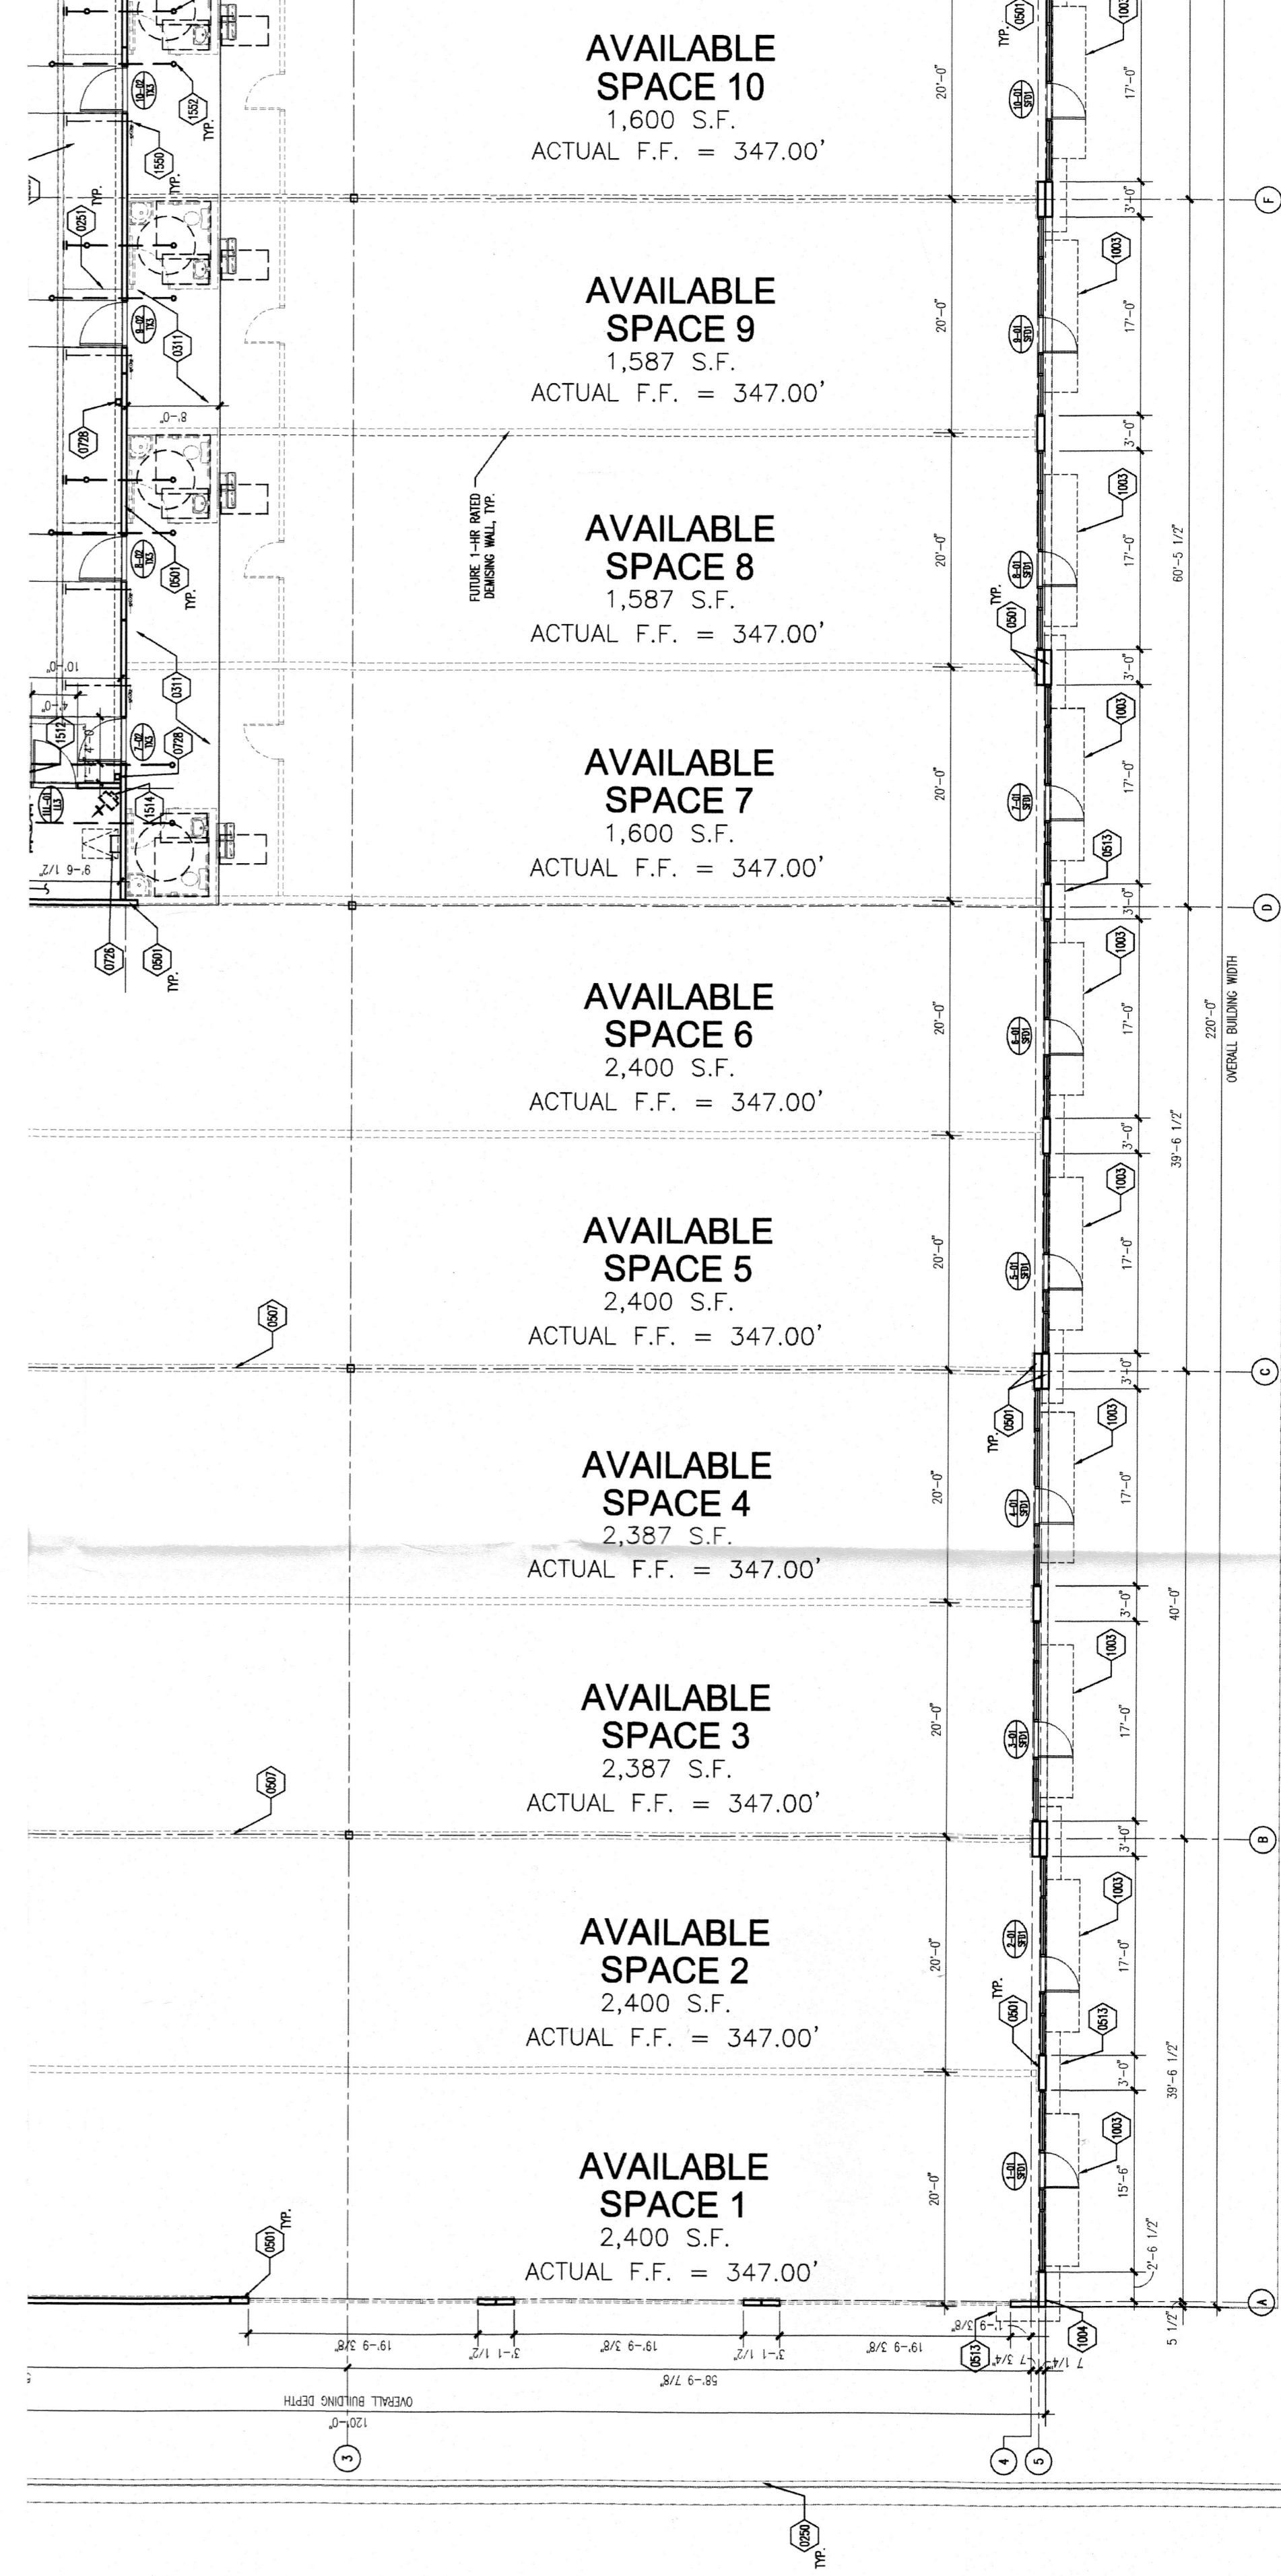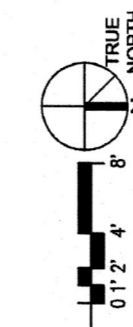

FLOOR PLAN - RETAIL BUILDING
SCALE: 1/8" = 1'-0"

