




GEORGE A. OBREGON, AIA

Fayetteville, North Carolina 28311
(910) 309-3724

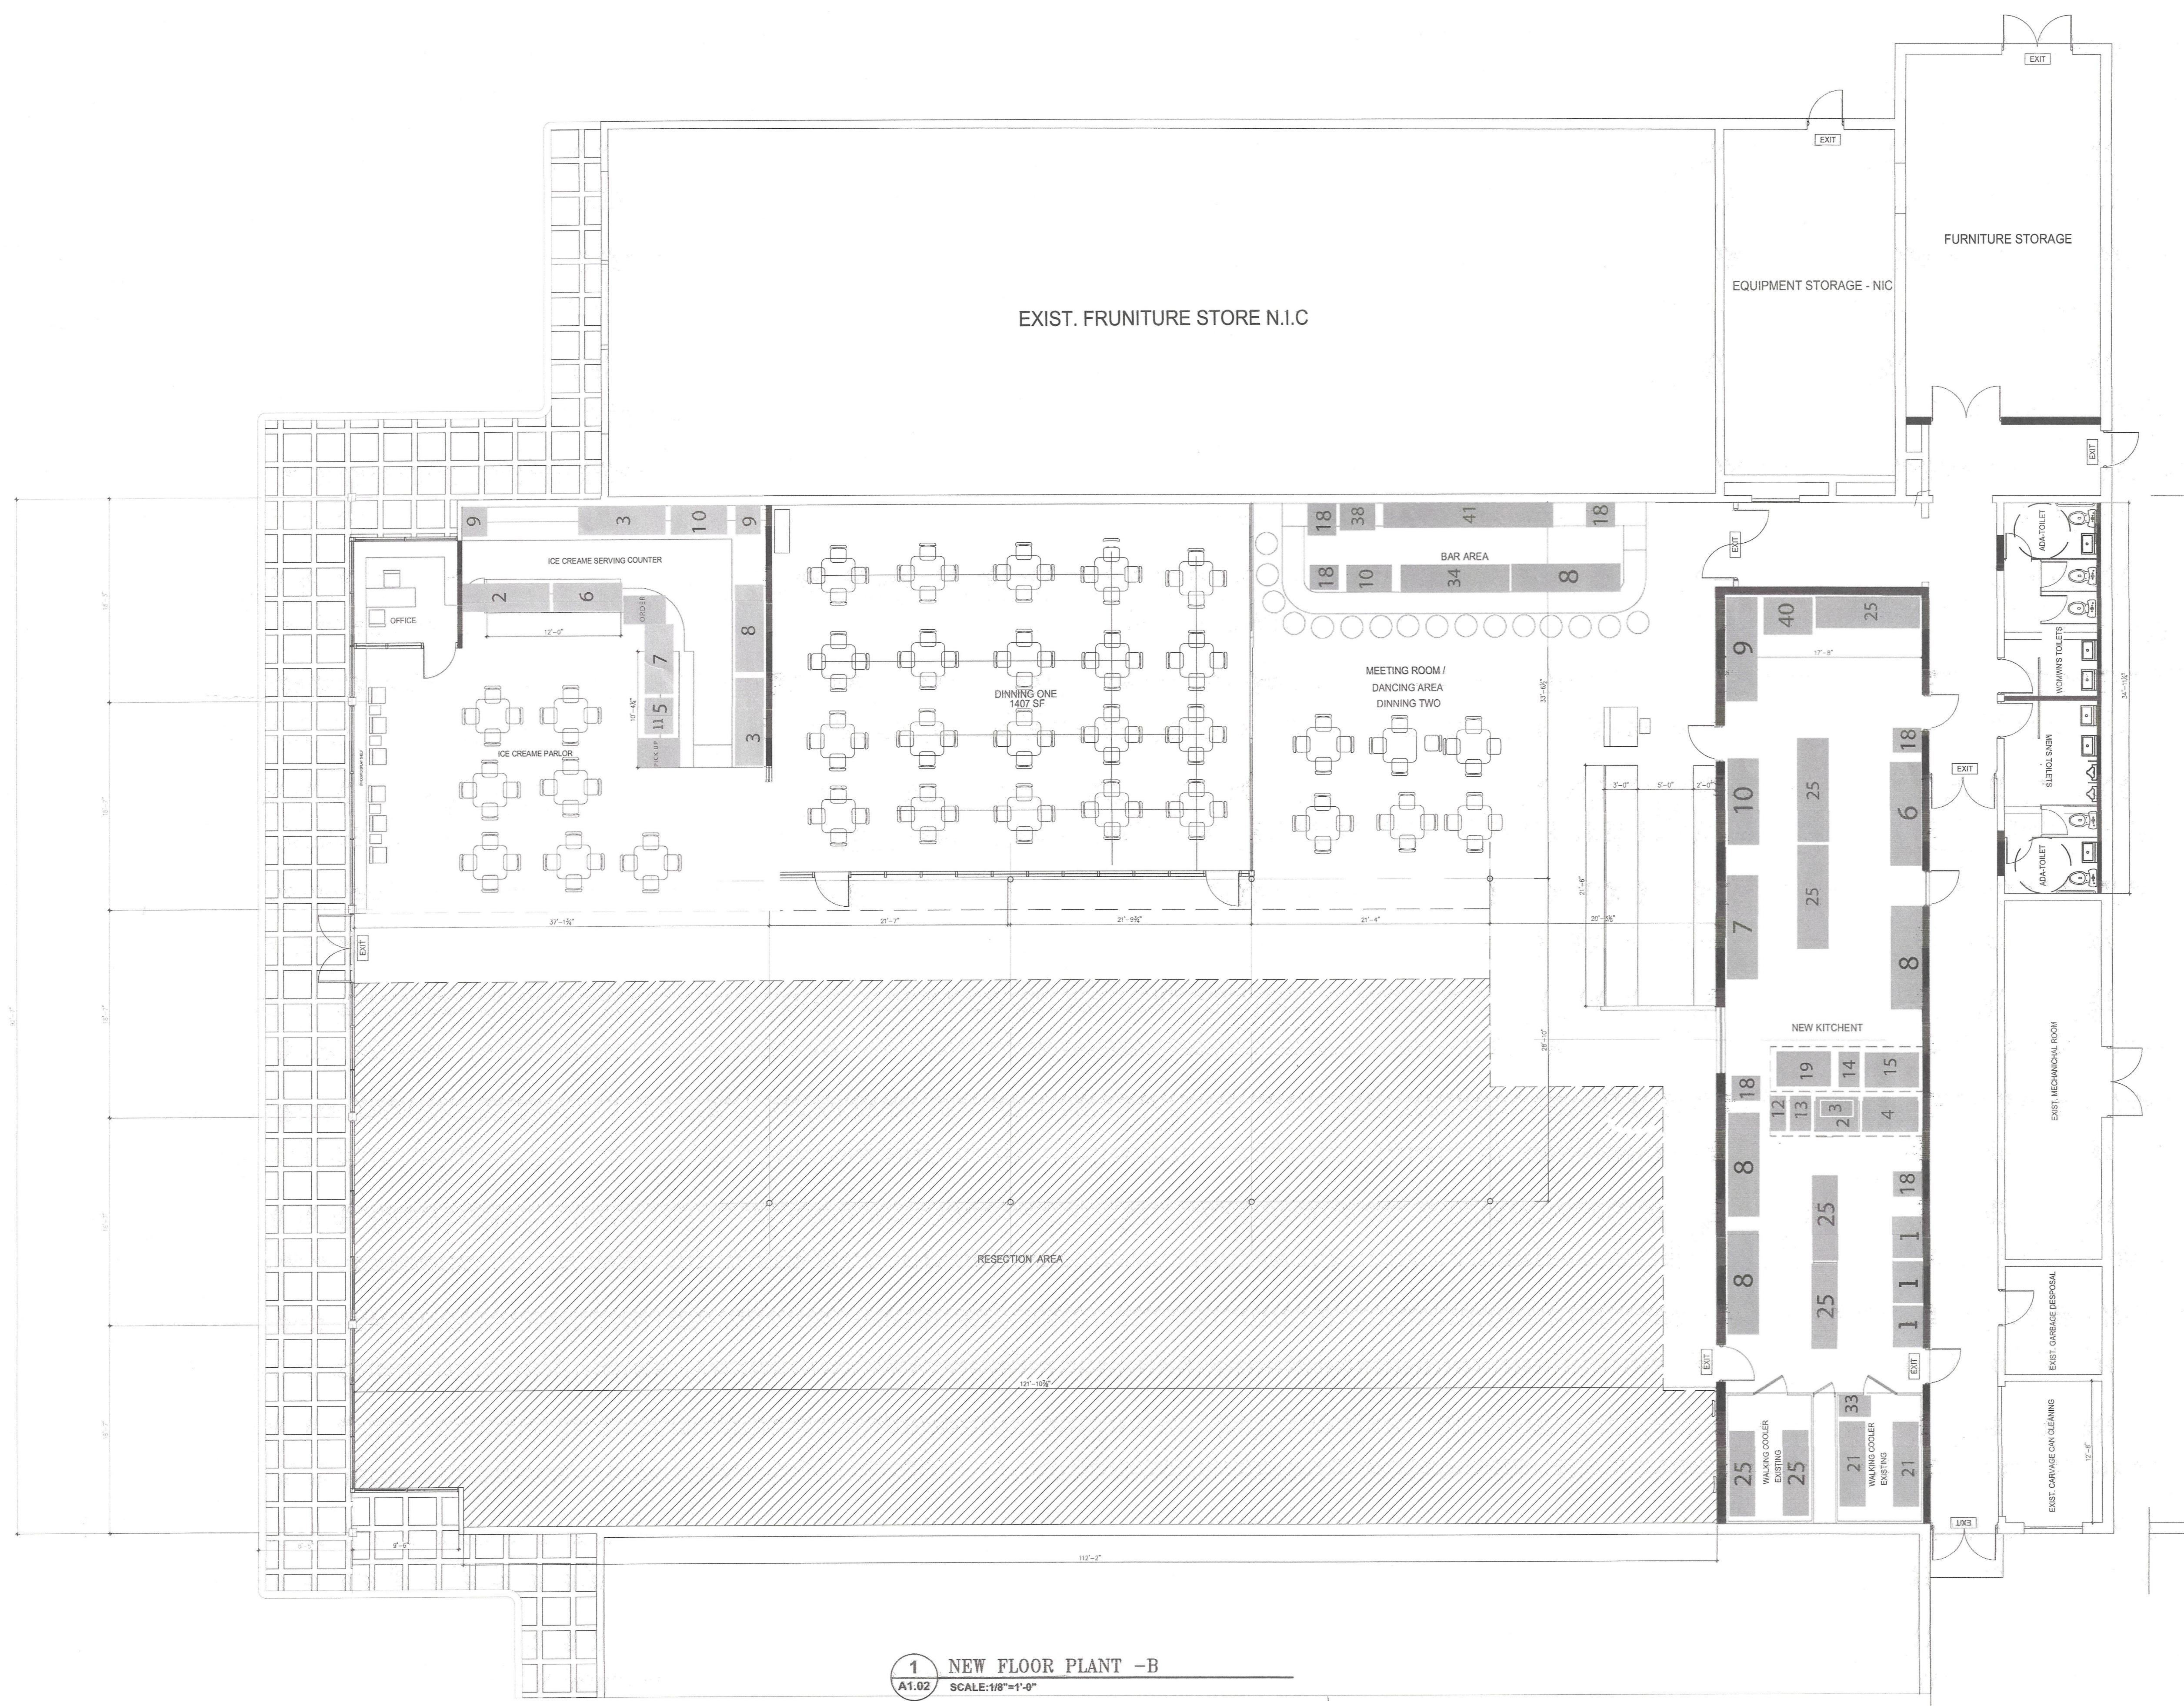

1 NEW FLOOR PLANT -B
 A1.02 SCALE: 1/8"=1'-0"

Revisions:

Drawing Title
NEW FLOOR PLAN

Project
**TENANT INTERIOR COMPLETION
 FOR A NEW ROLLER SKATING RINK
 ICE CREAM SHOPE AND
 TAQUERIA AND BAR PARLOT**
 1008 WEST CUMBERLAND ST.
 DUNN, NC 28334
 MRS. STEPHANNIE V. CERVANTES GOMEZ
 MR. JORGE LUIS LOPEZ TORRES
 TEL. (757) 738-8777

Project No. 1030410-2	Drawing No. A-1.01
Scale: 1/8"=1'-0"	Drawn by: GAO
Date: 10/21/2021	Checked by: GAO