


FACTORS		PROFILES									
		1	2	3	4	6	7	8	9	10	
LANDSCAPE POSITION	.1940										
SLOPE (%)	.1940										
HORIZON 1 DEPTH		0-18	0-8	0-16							
Texture Group	.1941(A)(1)	SL	SL	SL							
Consistence	.1941	VFr	VFr	VFr							
Structure	.1941(A)(2)	G	G	G							
Mineralogy	.1941(A)(3)	NEU	NEU	NEU							
HORIZON 2 DEPTH		18-32	18-34	16-36							
Texture Group	.1941(A)(1)	S4	S4	S4							
Consistence	.1941	Fr	Fr	Fr							
Structure	.1941(A)(2)	SAR	SAR	SAR							
Mineralogy	.1941(A)(3)	SEH	SEH	SEH							
HORIZON 3 DEPTH											
Texture Group	.1941(A)(1)										
Consistence	.1941										
Structure	.1941(A)(2)										
Mineralogy	.1941(A)(3)										
HORIZON 4 DEPTH											
Texture Group	.1941(A)(1)										
Consistence	.1941										
Structure	.1941(A)(2)										
Mineralogy	.1941(A)(3)										
SOIL WETNESS	.1942		34"								
RESTRICTIVE HORIZON	.1944										
SAPROLITE	.1943/.1956										
CLASSIFICATION	.1948	PS	PS	PS							
LONG TERM ACCEPTANCE RATE	.1955	.5	.5	.5							



PLAT PLAN FOR: SHERWOOD FOREST SUBDIVISION PHASE III

JOHNSONVILLE TWP., HARNETT CO., NC
SCALE 1" = 50' DATE: 31 MAR 1999

SITE PLAN APPROVAL
DISTRICT NIA USE DwMH
#BEDROOMS 3
4.1.99 M. Buckland
Date Zoning Administrator

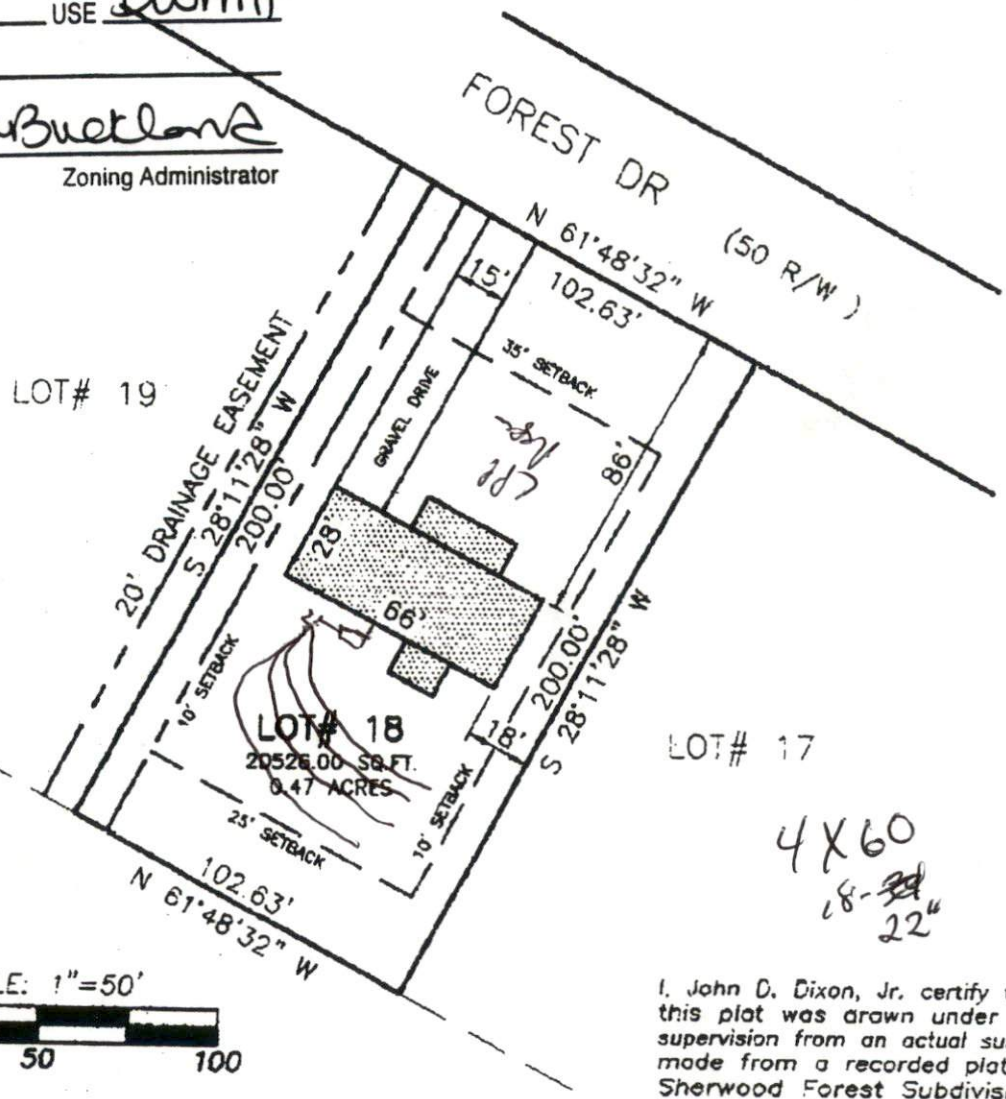

4x60
18-24
22"

I, John D. Dixon, Jr. certify that this plat was drawn under my supervision from an actual survey made from a recorded plat of Sherwood Forest Subdivision, Phase III, drawing # S-7097, made by: Bracken & Associates that the ratio of precision as calculated is 1 : 10,000.

This property is not located in a special flood hazard area (SFHA) as designated on the Flood Insurance Rate Map (FIRM) in accordance with the Federal Emergency Management Agency (FEMA)

DRAWN BY
F.X.M.
CHECKED BY
J.D.D.
DATE
31 MAR 99
SCALE
1" = 50'

DIXON-GIBSON ENGINEERING ASSOCIATES, P.A.
P.O. BOX 1281 SANFORD, N.C. 27330
PHONE 919-774-7303

D - G JOB NUMBER
99002.18
DRAWING NUMBER
S1