


(THE LINE)
S 83°53'48"W
656.88'

MINIMUM SIDE YARD SET BACK
FRONT YARD _____ 5'
REAR YARD _____ 5'
SIDE YARD _____ 5'
CORNER LOT SIDE YARD _____ 10'
MAXIMUM HEIGHT _____ 10'

MAP REFERENCE MAP NO. 2017-69

MAP REFERENCE
MAP NO 2017-69

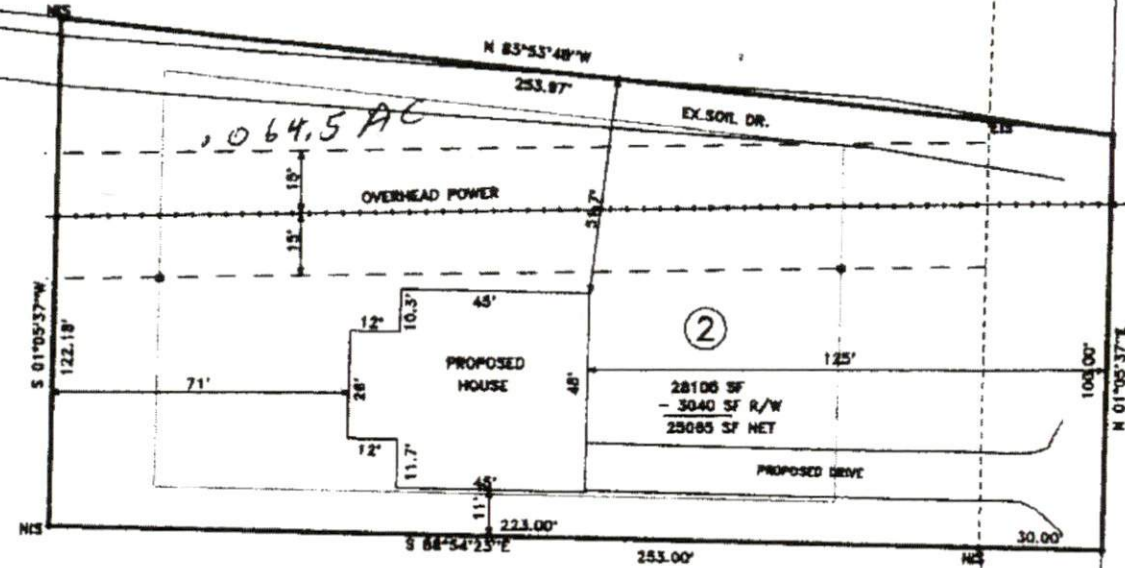

NCSR 1314 (RAVEN ROCK RD.) 60'R/W

ROCKY CREEK LAKE

JOHN HOWINGTON
DB-3096.PG.228

SITE PLAN APPROVAL

DISTRICT RA30 USE SFD

(BEDROOMS) 3

3/10/17
[Signature]

	SURVEY POINT		PROPOSED PLOT PLAN FOR ALICIA THOMAS		SCALES	
	TOWNSHIP: UPPER LITTLE RIVER		COUNTY: HARNETT		1" = 40'	
STATE: NORTH CAROLINA		DATE: MARCH 9, 2017		SURVEYED BY:		FIELD BOOK
ZONED: RA-30		INTERMEDIATE DISTRICT: WS-IV		DRAWN BY: MRS		DRAWING NO.
TAX PARCEL ID#: 136820		DOBBS BY: P.M. # 0620-38-3444.000		CHECKED & CLOSURE BY:		17027A

BENNETT SURVEYS F-1304
1692 CLARK RD., LILLINGSTON, N.C. 27546
(910) 863-0252