

Jeff Matemu  
BUILDING UP-FIT  
511 ANGER STREET  
ANGIER, NORTH CAROLINA

SHEET INDEX


1.....COVER SHEET  
2.....DEMO PLAN  
3.....FLOOR PLAN



PREPARED FOR

JEFF MATEMU  
511 ANGER STREET  
ANGIER, NORTH CAROLINA  
(212) 756-3948

ENGINEER


C. GREGORY BAGLEY  
805 COKESBURY ROAD  
FUQUAY VARINA, NC  
PHONE: (919) 552-1600

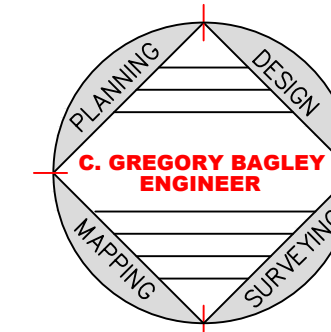

 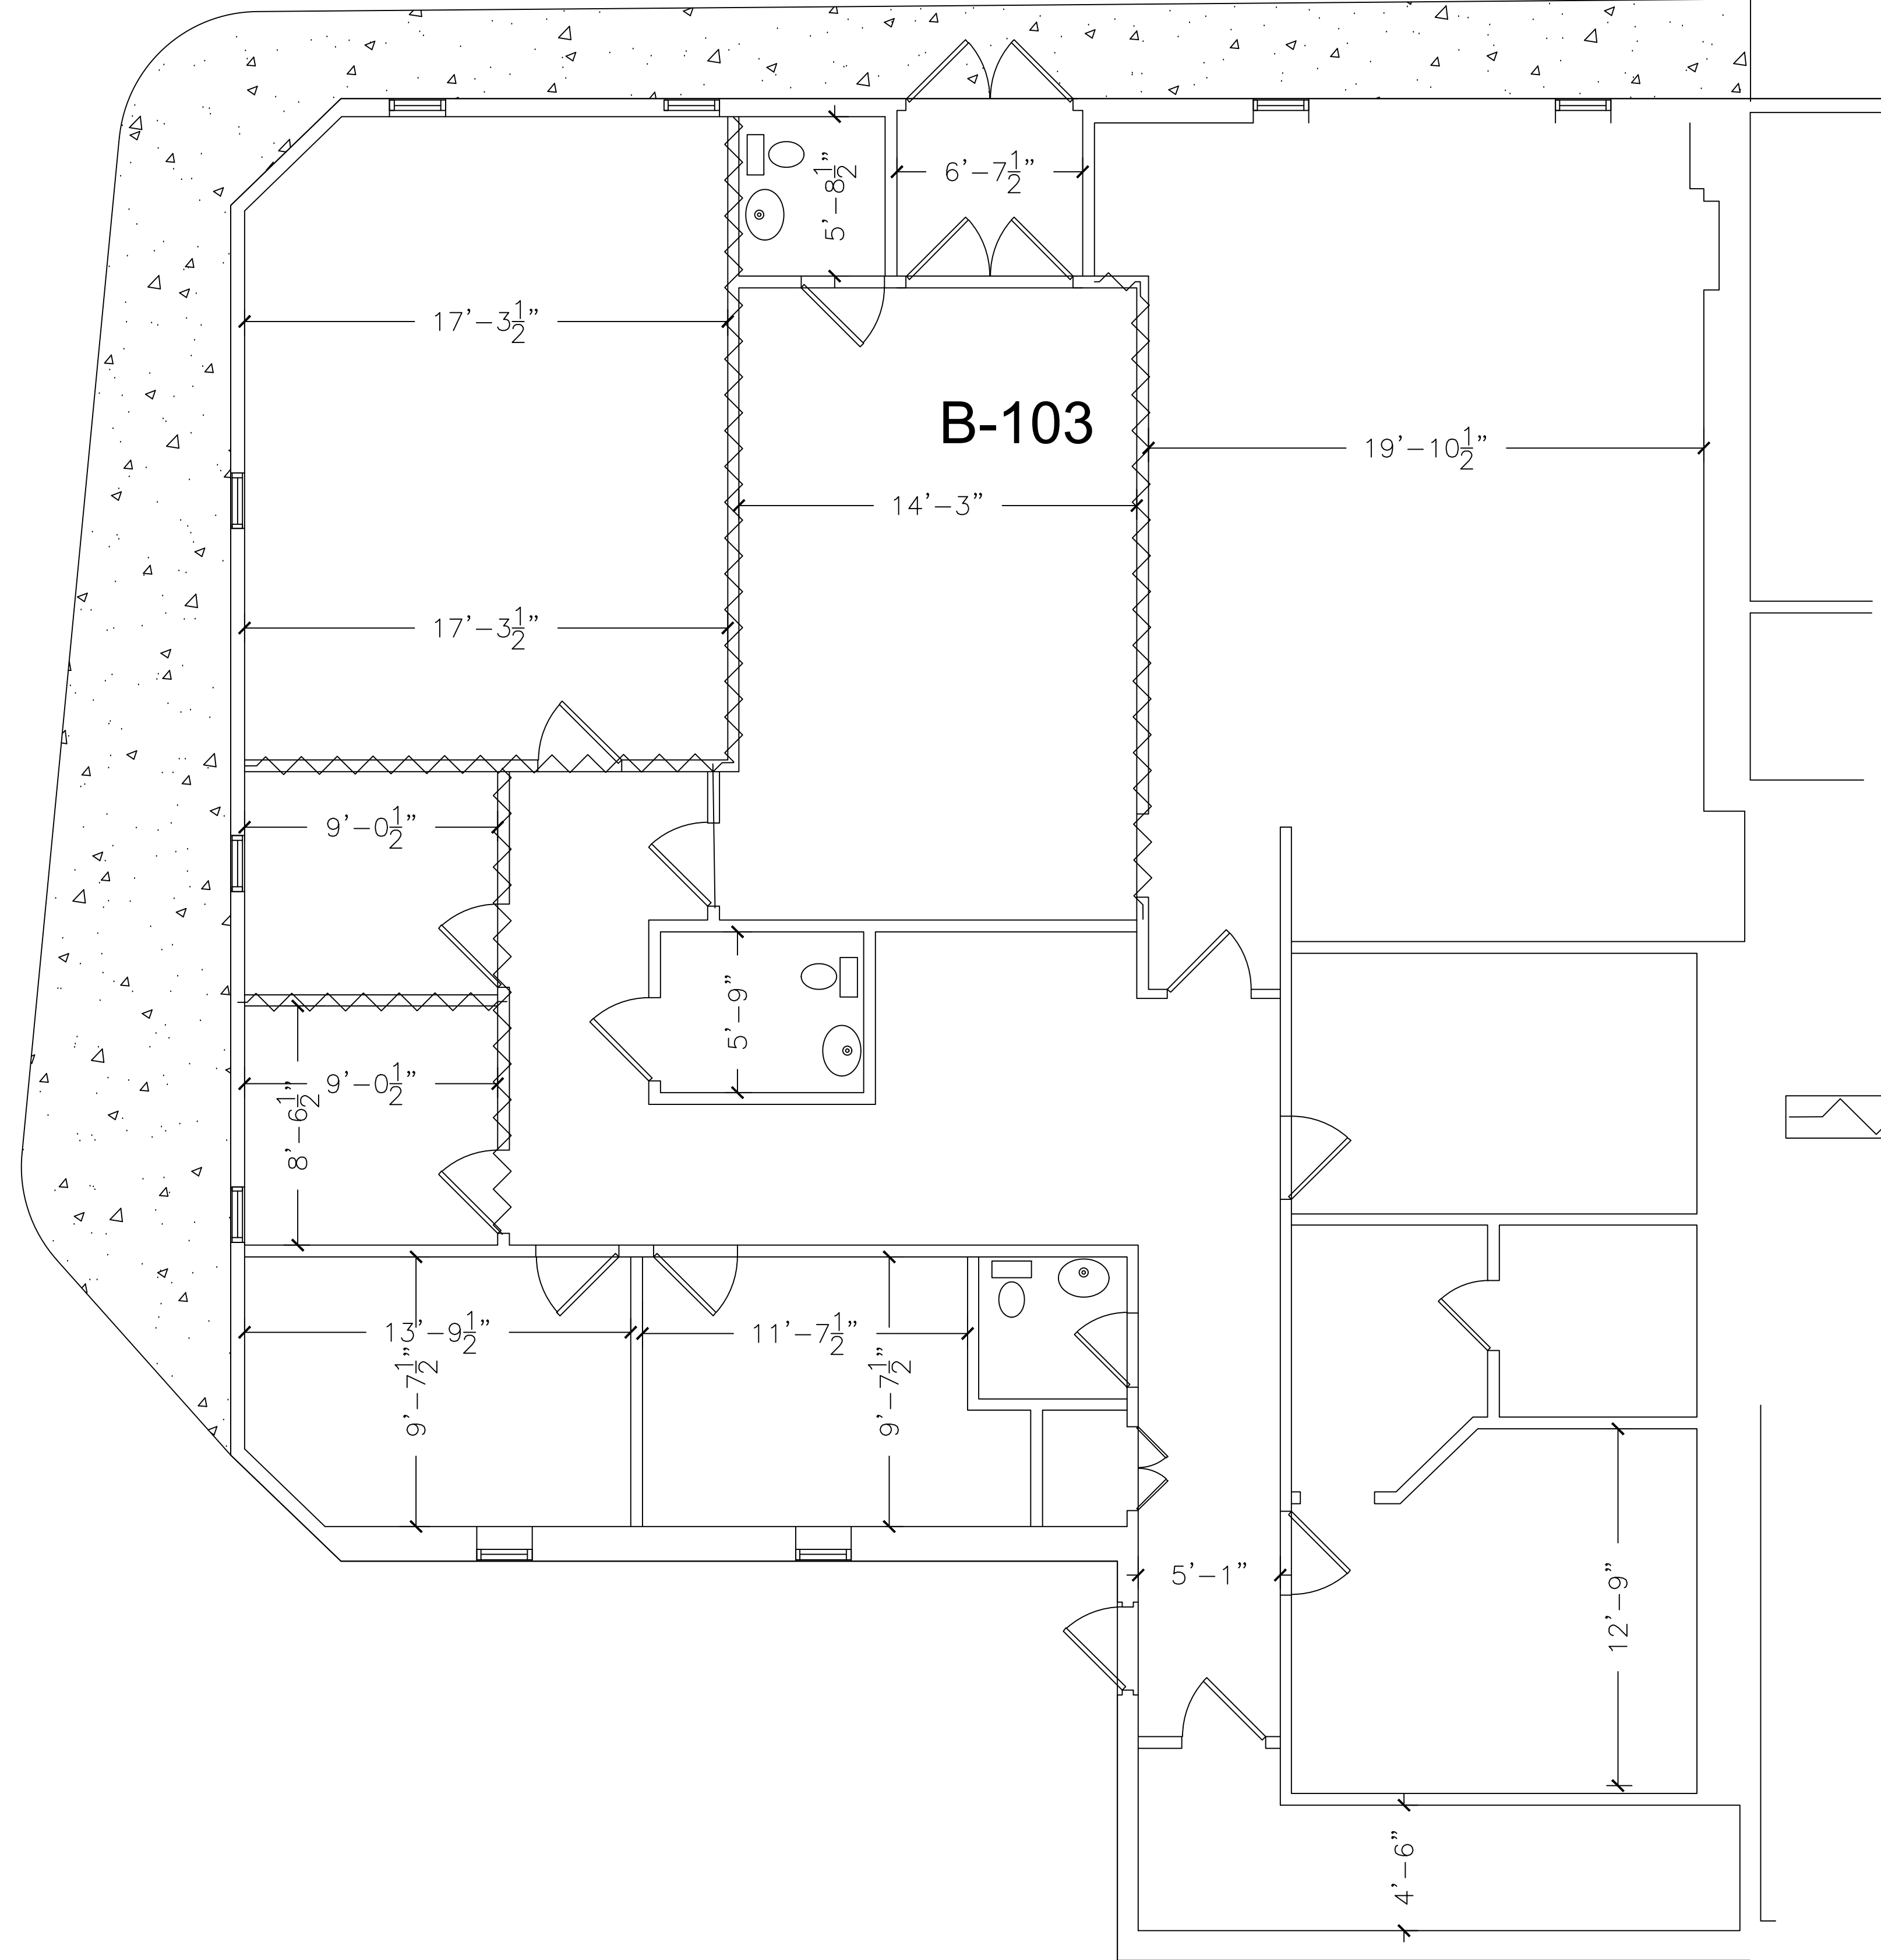


DEMO WALL

REVISIONS	BY
ROAD CLOSING 1-17-18	
BUFFER OF RES. PROP. 1-17-18	

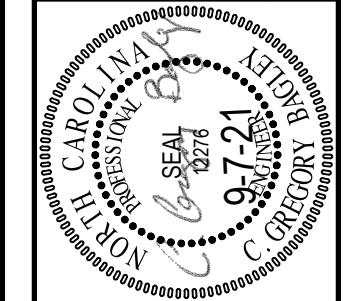


805 COKEBURY ROAD  
 FLUQUAY VARIANA, NC  
 PHONE: (919) 552-1800  
 FAX: (919) 552-6325

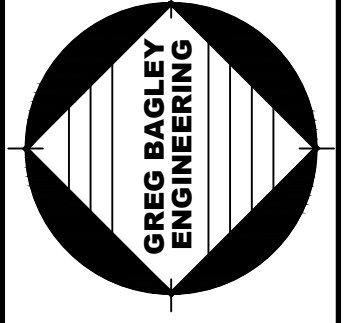


**DEMO  
PLAN**

**511 ANGIER STREET**  
 DEVELOPED BY  
**JEFF MATEMU**  
 HARNET COUNTY N.C.  
**ANGIER**


DATE	9-7-21
SCALE	1" = 60'
DESIGNED BY	CGB
DRAWN BY	
JOB	JOB
SHEET	DEMO 1 OF 1

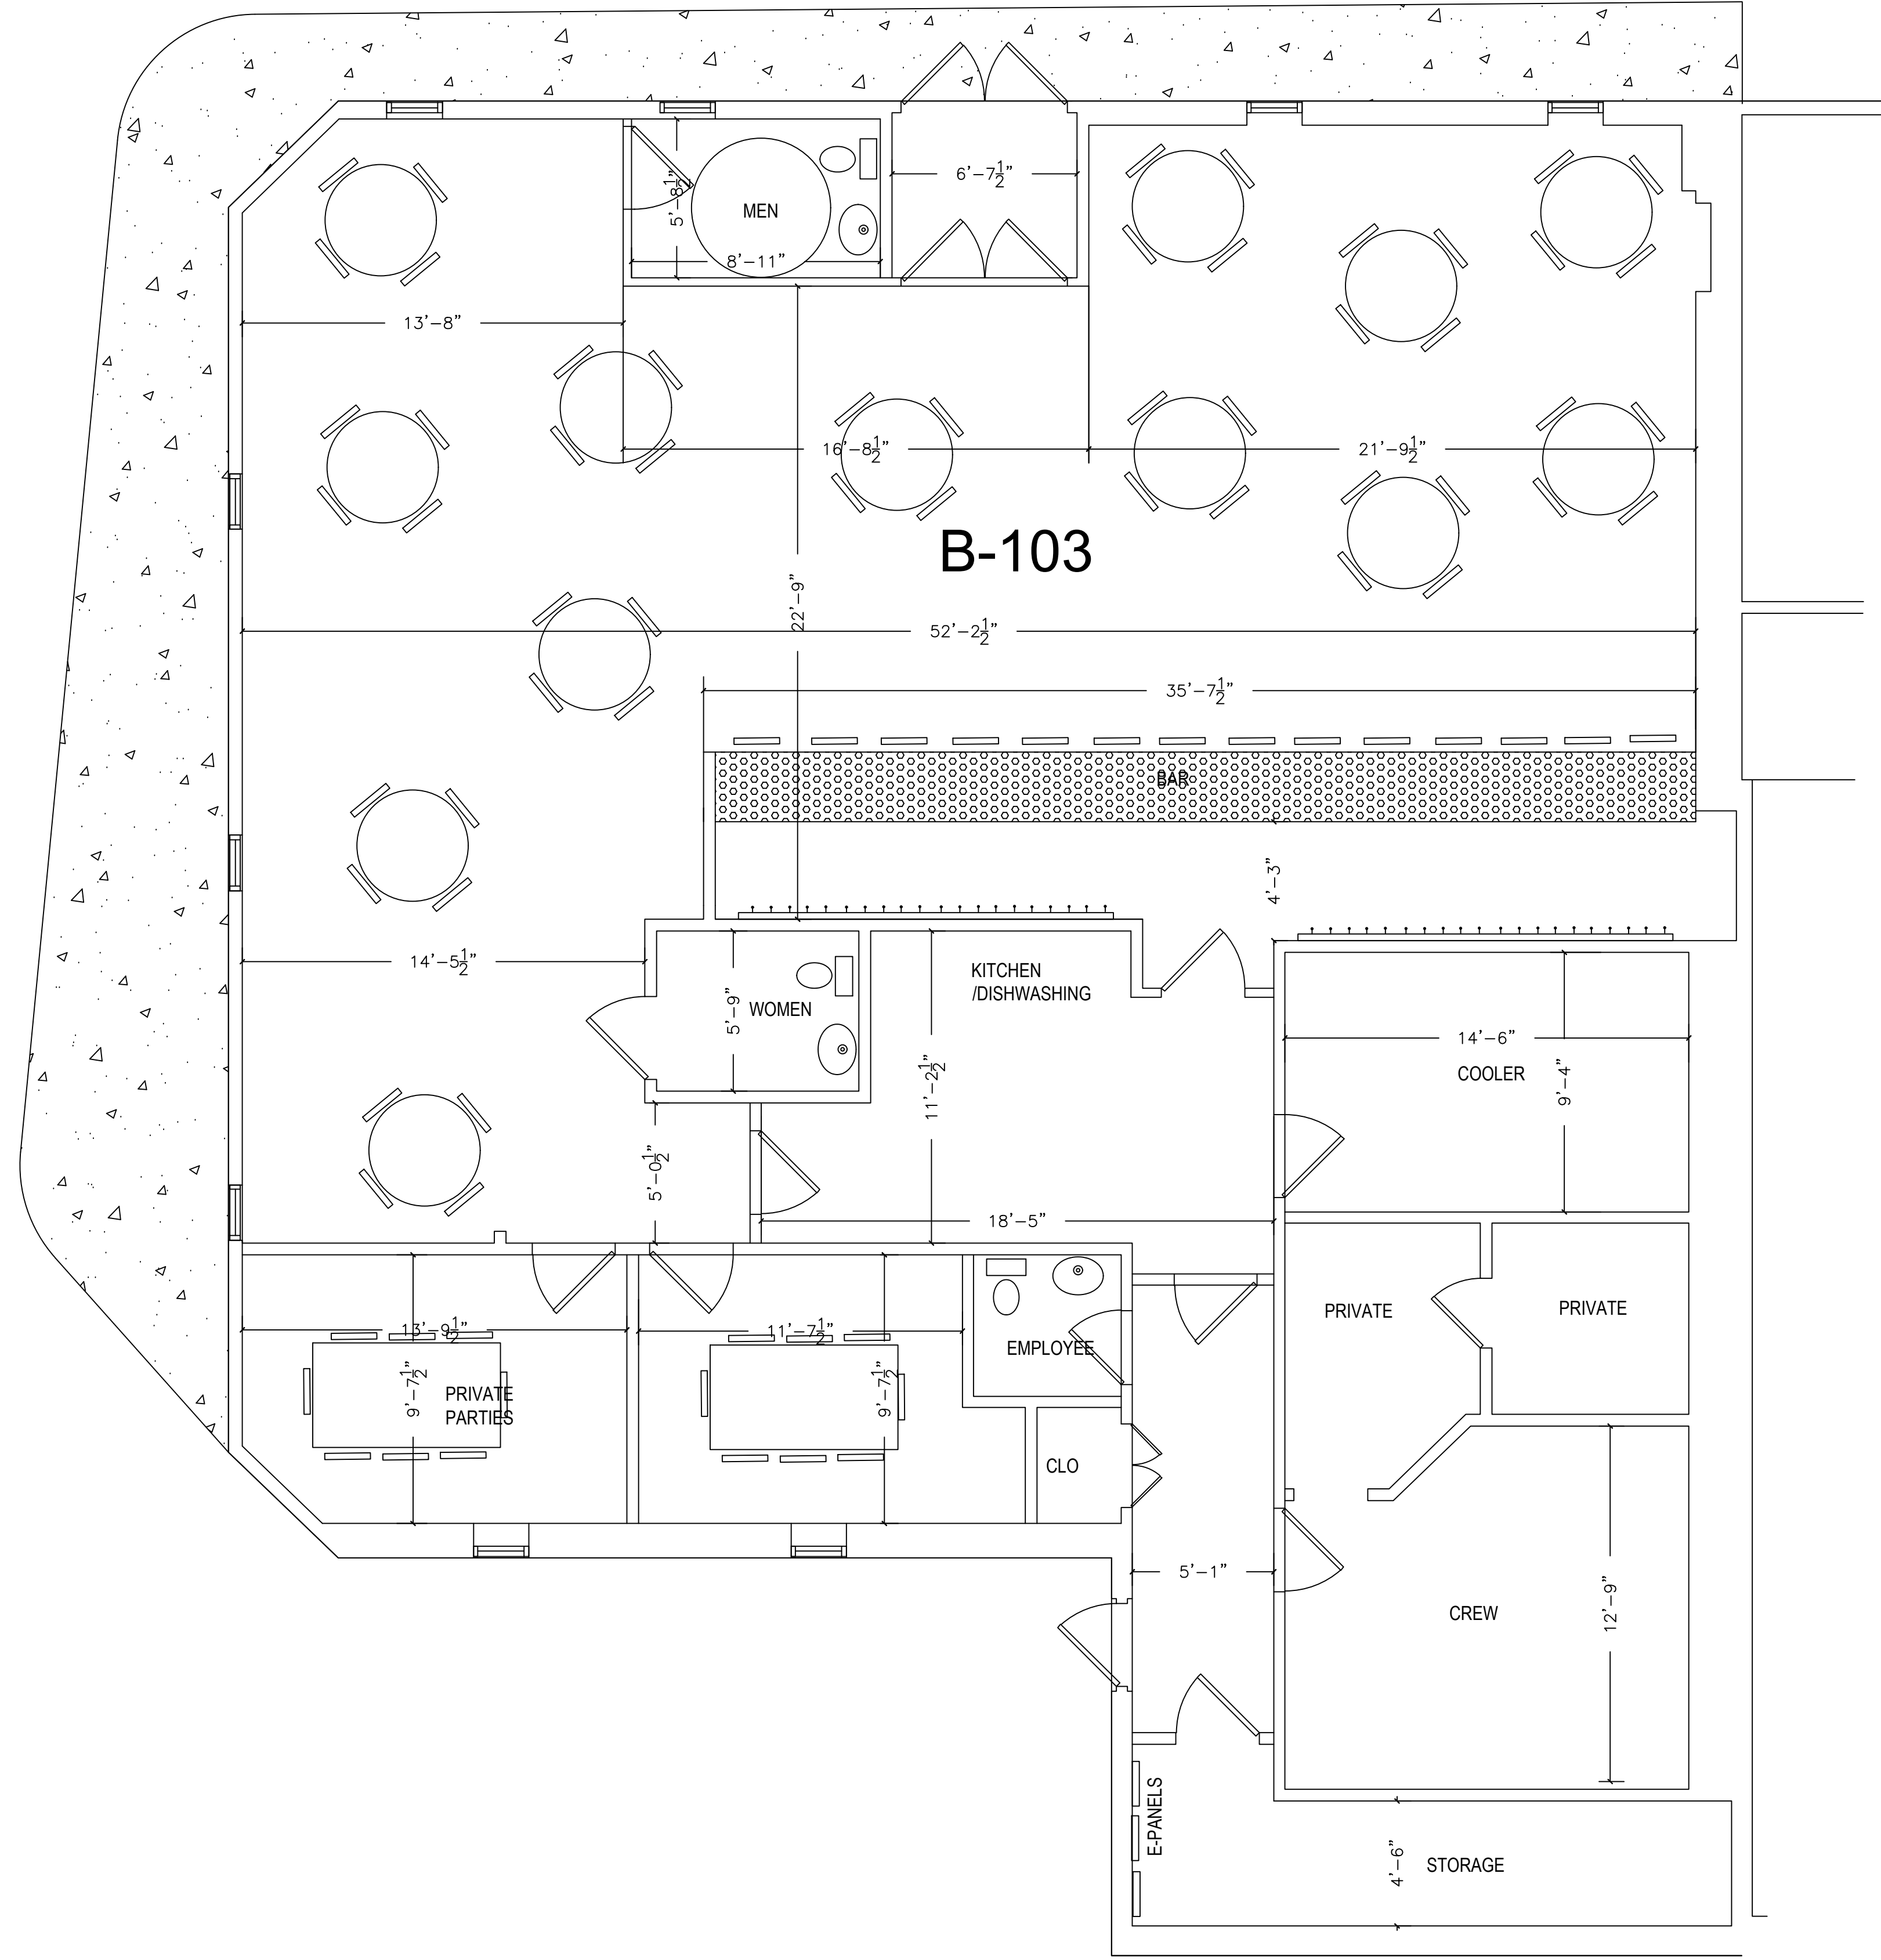

REVISIONS	BY
ROAD CLOSING 1-17-18	
BUFFER OF RES. PROP. 1-17-18	

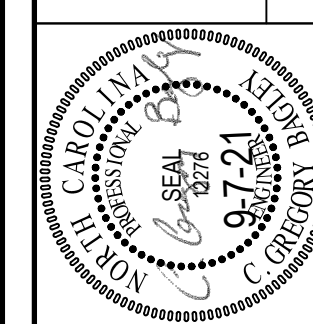

805 COKEBURY ROAD  
 FLUJAY VARIANA, NC  
 PHONE: (919) 552-1800  
 FAX: (919) 552-6325

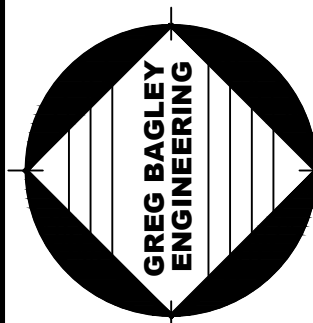

**FLOOR PLAN**

**511 ANGIER STREET**  
 DEVELOPED BY  
**JEFF MATEMU**  
 HARNET COUNTY N.C.  
**ANGIER**

DATE	9-7-21
SCALE	1" = 60'
DESIGNED BY	CGB
DRAWN BY	
JOB	JOB
SHEET	FP 1 OF 1