

REUSE ITEMS FROM #32358 Prestwick PHG

QTY

REUSE STANCIL

QTY

Desk	02
Lateral File	02
Executive Chair	02
Guest Chair	04
Barstool - OPT. 2	02
Bench	01

DIVISION TEAM RESPONSIBLE FOR BIDDING OUT, PROCURING, & INSTALLING THE FOLLOWING REUSE ITEMS:

-Graphics Needed:	
48"x23" Community Graphic - FRAME ONLY	01
23"x23" Community Graphic - FRAME ONLY	04
Wedge Kiosk - KIOSK ONLY	01
32"x26" Product Graphic	03
60"W Shelf	02
5"T White Dim. Letters "More Life Built In"	02
Model Messaging	TBD
9"x12" Mine Display	01
11"x25" Equal Housing	01

PART # / NEW ITEMS FABRICATED BY QUEST

QTY

[PULF-00119] 01a 36"W Pulte Logo	01
----------------------------------	----

NEW PULTE INTERIORS


QTY

Gallery Picture Light	01
Gallery Pendant	02

DIVISION TEAM RESPONSIBLE FOR BIDDING OUT, PROCURING, & INSTALLING THE FOLLOWING NEW ITEMS:

-Graphics Needed:	
48"x23" Community Graphic - PRINT ONLY	01
23"x23" Community Graphic - PRINT ONLY	04
Wedge Kiosk - PRINT ONLY	01
38"x30" Quality Graphic	04
Site Plan Table w/ Mini Fridge	01
74"x96" Black Sliding Doors	02
32"x26" Product Graphic	02
30"x26" Dry Erase Site Plan	02
Vinyl Office Hours	01
White Vinyl Pulte Logo	01

-ELO 5053L 50" Touch Screen TV	
-Mini Fridge (Usable Space: 24.5"W x 34.5"T x 27"D)	
-Flooring (Wood / Tile / Vinyl / Carpet)	
-Electrical & Low Voltage	
-Exterior Signage	
-Exterior Mats & Flags	
-Large Trash Can per Office	
-Computer Monitors - 2 per Office	
-Dual Monitor Articulating Arm - 1 per Office	
-Desktop Copier	02

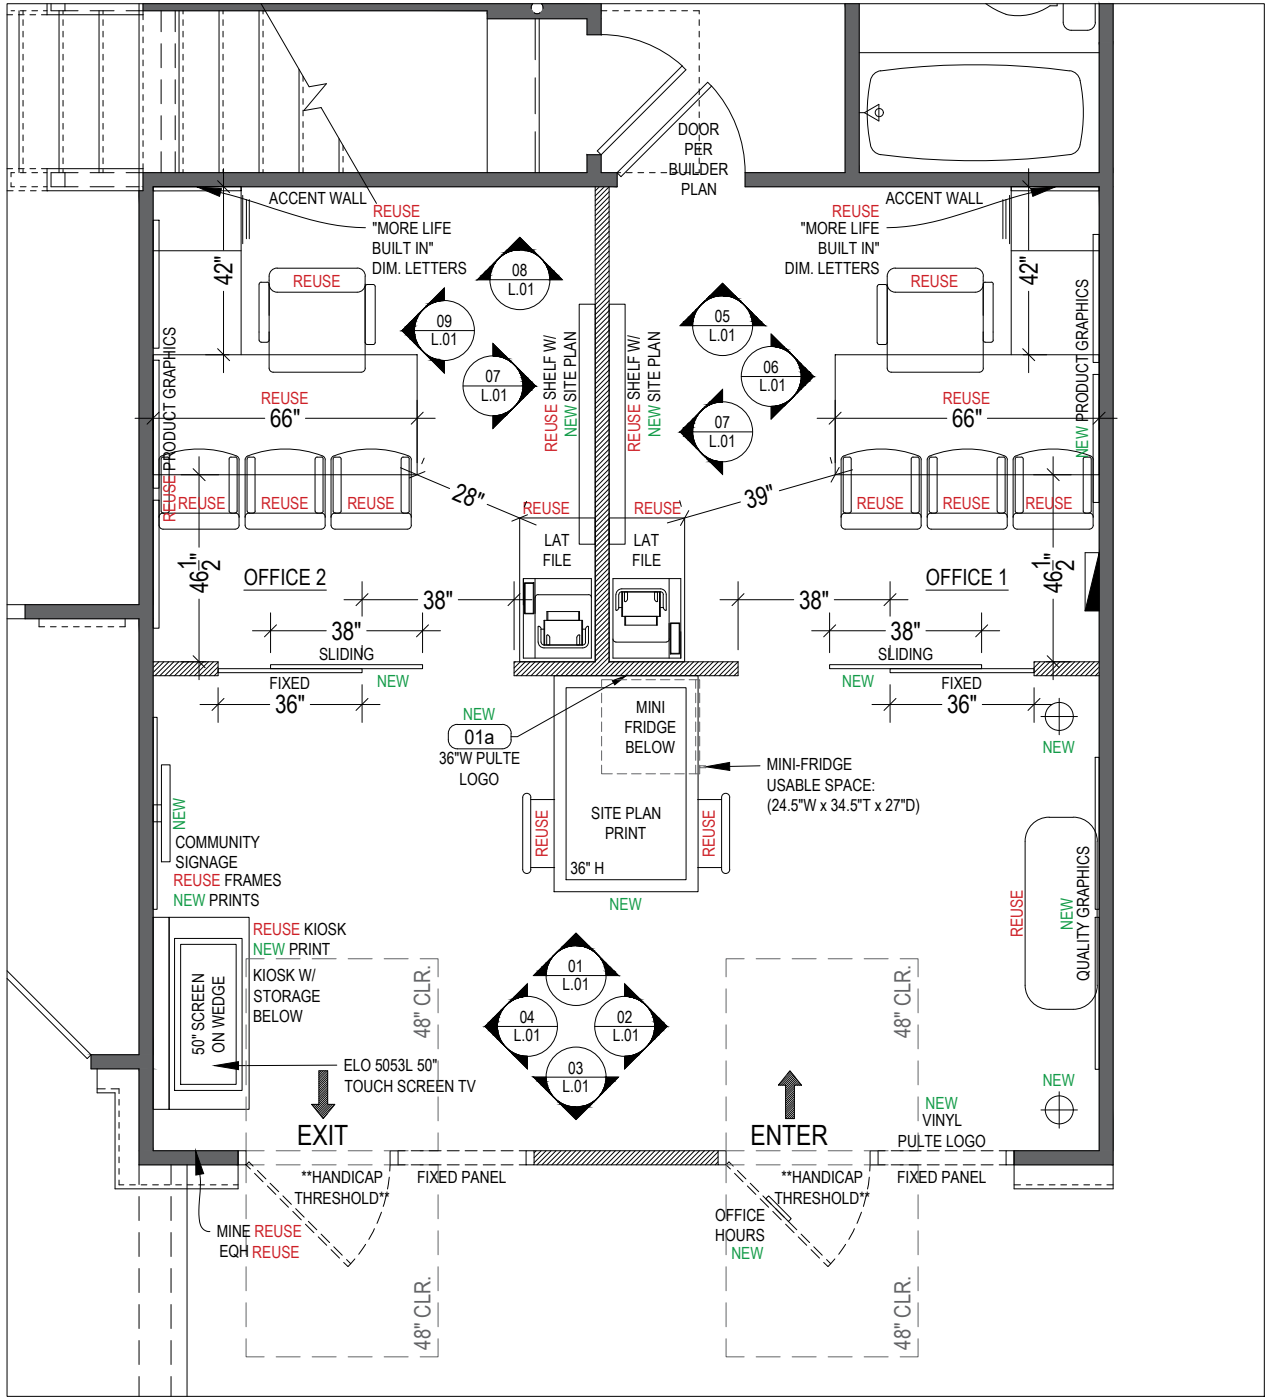

REV:	DATE:	DESCRIPTION:	DRAWN BY:
	06.20.2025	SPACE PLAN	CG
	06.04.2025	FULL DRAWING SET	CG
	06.03.2025	REVISIONS - STOREFRONT UPDATE	CG

HOME BUILDER: PULTE GROUP	PROJECT TITLE: WIMBERLY PHG
PROJECT DETAILS: HAMPTON GARAGE LOT 3 ADDRESS TBD	

PULF00055

SHEET NO.

ID.01

MANAGER: A. PHELAN


- NOTES:
- ENTRY DOORS ARE TO REMAIN UNLOCKED WHEN BUILDING IS OCCUPIED
 - ALL GLAZING IN DOORS AND WINDOWS SHALL BE TEMPERED GLAZING
 - CONSTRUCTION MANAGER IS TO PERFORM AN AS-BUILT FIELD MEASURE DRAWING AT ROUGH MECHANICAL PHASE BEFORE SHEETROCK STAGE IS COMPLETE. PLEASE SCAN AND SEND TO DDANIELS@QUESTDISPLAYS.COM WITH CHANGES AS SOON AS POSSIBLE SO QUEST CAN ADDRESS ANY POTENTIAL ISSUES BEFORE INSTALLATION.
 - FURR-OUT DRYWALL AND SHEETROCK TO THE FLOOR TO HIDE THE STEM WALLS
 - FOR ANY ADDITIONAL IMMEDIATE CONSTRUCTION QUESTIONS/CONCERNS, PLEASE CONTACT LEE ANN NESLONEY AT (832)-289-7841

PULTE HOME GALLERY
STANDARD MOLDING

PAINT SW 7069 IRON ORE
SEMI-GLOSS ALKYD

BASE MOLDING
FLAT STOCK
1x4 (3/4" x 3-1/2")

DOOR TRIM
FLAT STOCK
1x2 (3/4" x 1-1/2")

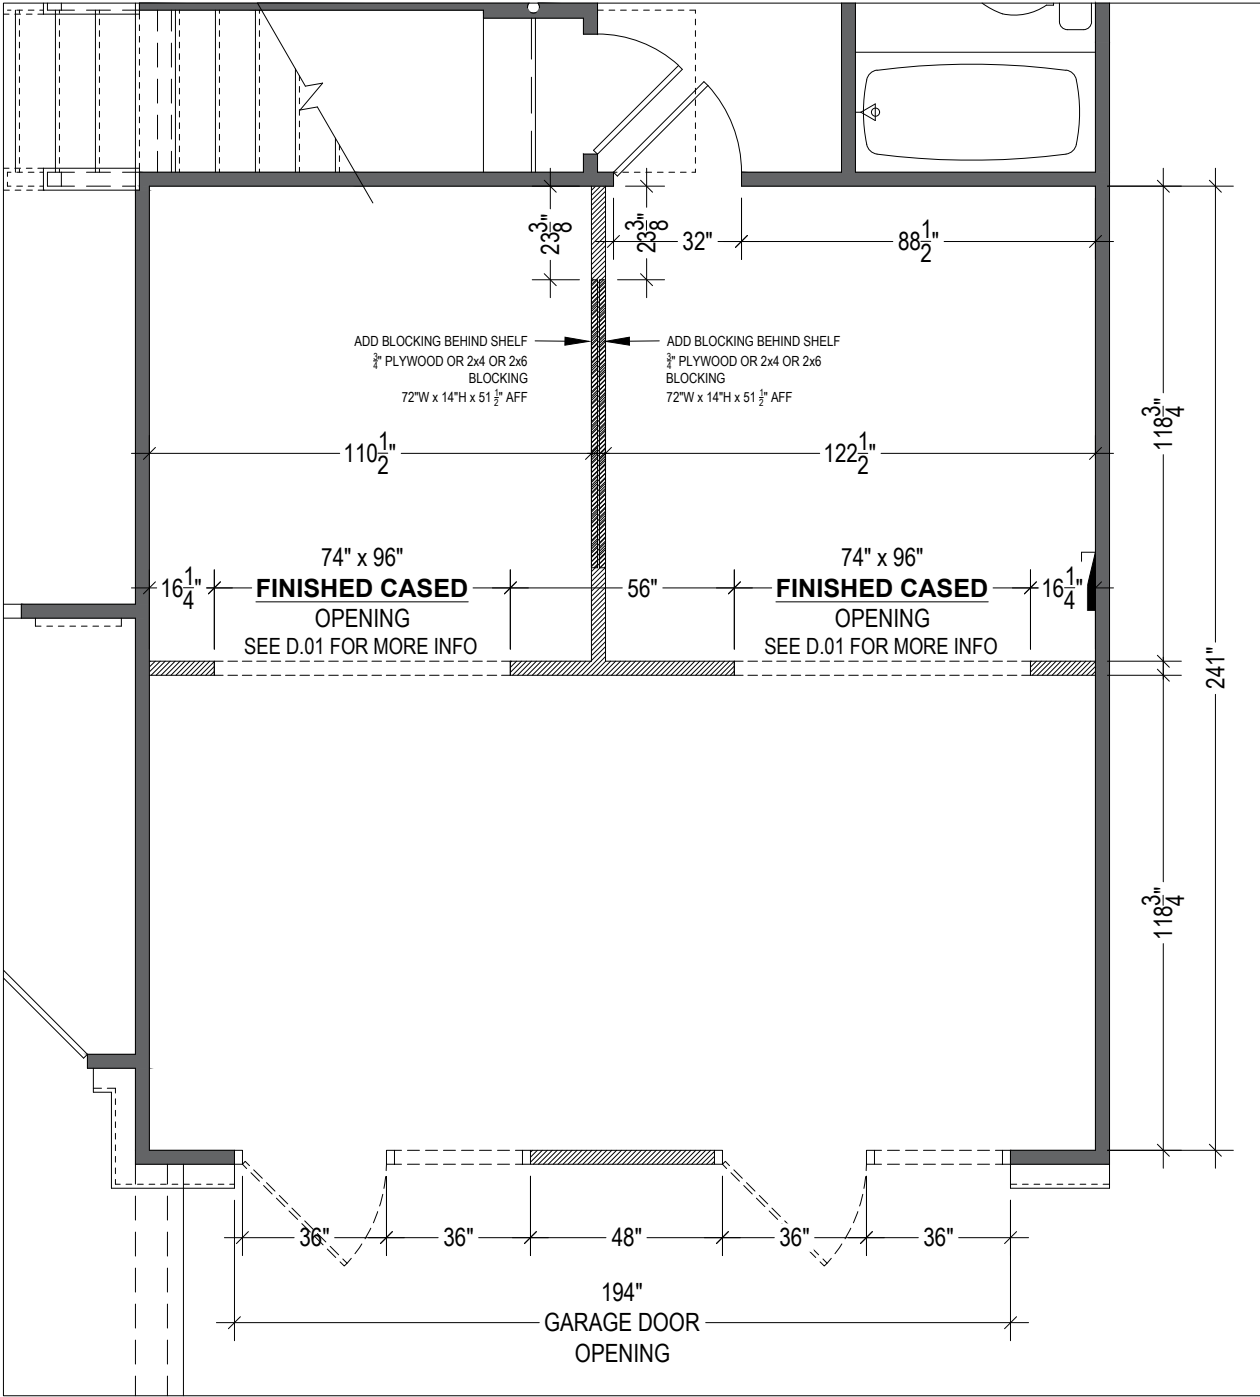

1 DIMENSION PLAN

SCALE: 1/4" = 1'-0"



REV.	DATE	DESCRIPTION	DRAWN BY:
	08.20.2025	SPACE PLAN	CG
	09.04.2025	FULL DRAWING SET	CG
	09.08.2025	REVISIONS - STOREFRONT UPDATE	CG

HOME BUILDER: PULTE GROUP	PROJECT TITLE: WIMBERLY PHG
PROJECT DETAILS: HAMPTON GARAGE LOT 3 ADDRESS TBD	


PULF00055
SHEET NO.
ID.02
MANAGER: A. PHELAN

GENERAL NOTE:

- CASED OPENING AT DOOR FRAME TO BE PAINTED PRIOR TO DOOR INSTALLATION
- TOUCH-UP PAINT AS NEEDED AFTER INSTALLATION IS COMPLETE

DOOR OPENING DETAIL

- FOR SLIDING DOOR OPENINGS:
74" x 96" **ABOVE FINISHED FLOOR TO FINISHED CASED OPENING,**
SQUARE, LEVEL, AND PLUMB

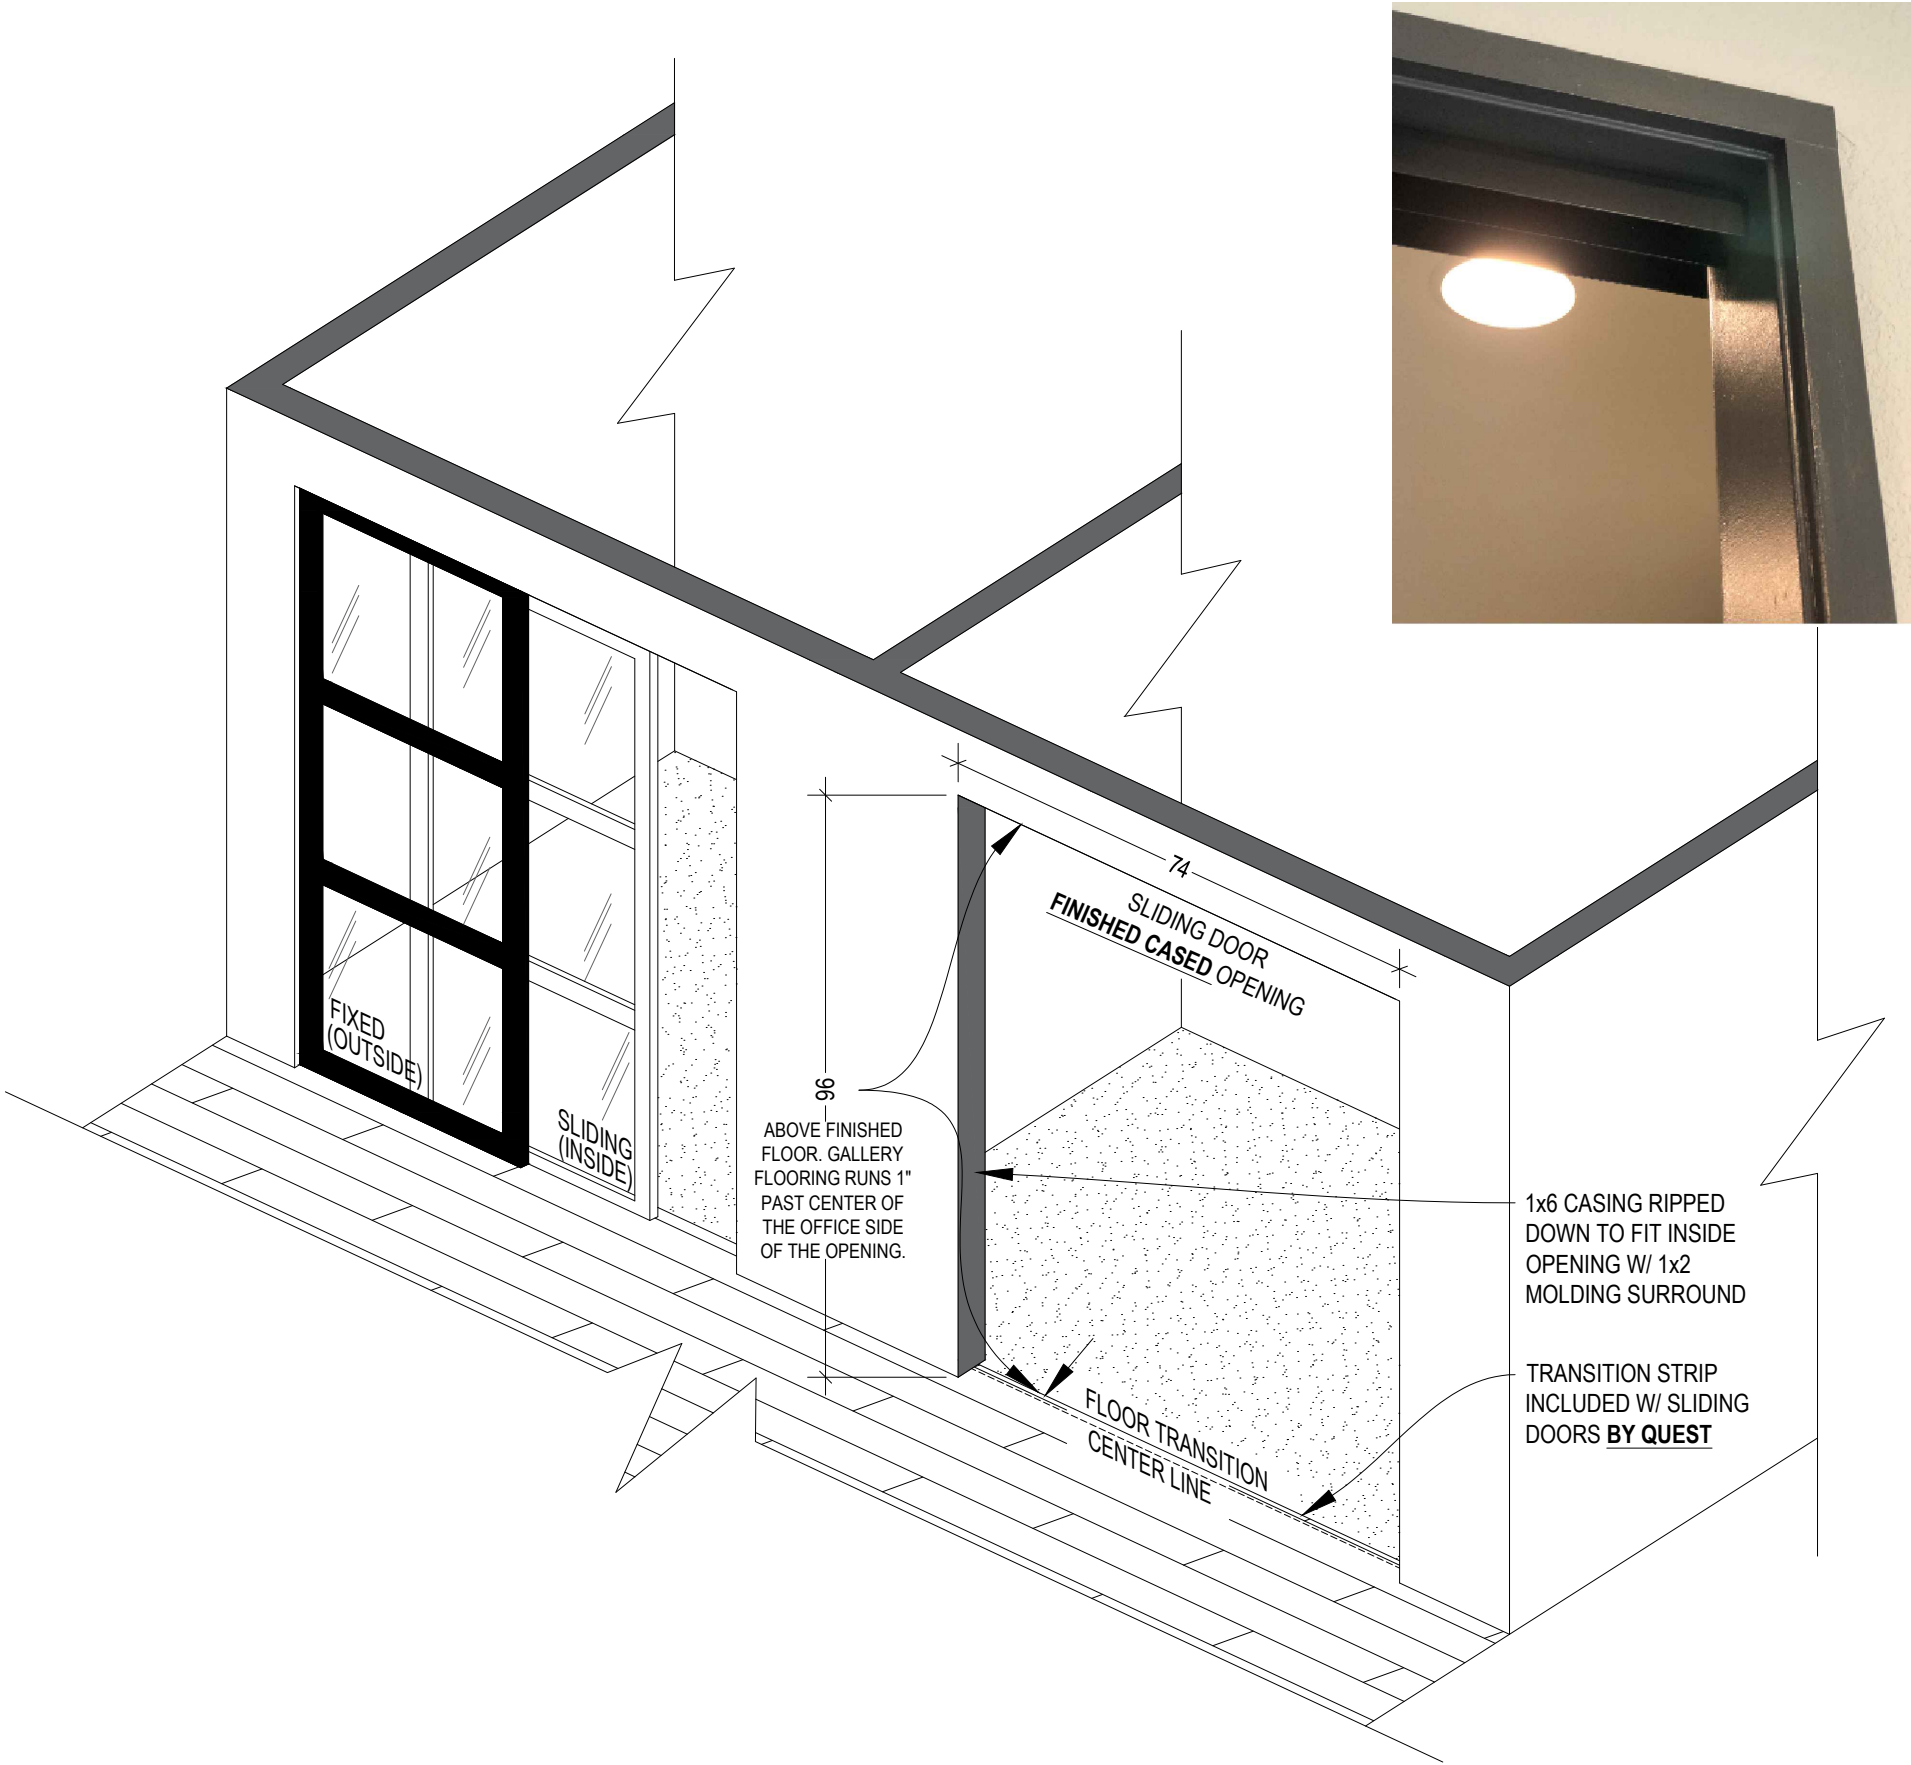

1 DOOR OPENING DETAIL

SCALE: 3/8" = 1'-0"



REV.	DATE	DESCRIPTION	DRAWN BY:
	08.20.2025	SPACE PLAN	CG
	09.04.2025	FULL DRAWING SET	CG
	09.08.2025	REVISIONS - STOREFRONT UPDATE	CG

HOME BUILDER: PULTE GROUP	PROJECT TITLE: WIMBERLY PHG
PROJECT DETAILS: HAMPTON GARAGE LOT 3 ADDRESS TBD	

PULF00055
SHEET NO.
D.01
MANAGER: A. PHELAN

- MOUNT ELECTRICAL OUTLETS AT 15" ABOVE FINISH FLOOR.
UNLESS NOTED OTHERWISE ON THIS PLAN

- \$

- \$^s

- 

-

- 

-

- 

- ██████████


-

Sales Offices:

- Kiosk:

- Equipment Location/Demark Extension:

- **Isolate the entire low voltage wiring design and voice/data termination point within the sales garage. It is highly recommended we do not mix the dedicated model home wiring with PulteGroup's CAT6 office network cables. By separating the Home and Office CAT6 cables we can minimize cable damage during model conversions. Some local municipalities may even prohibit using the home's residential wiring panel along with the business's wiring.****

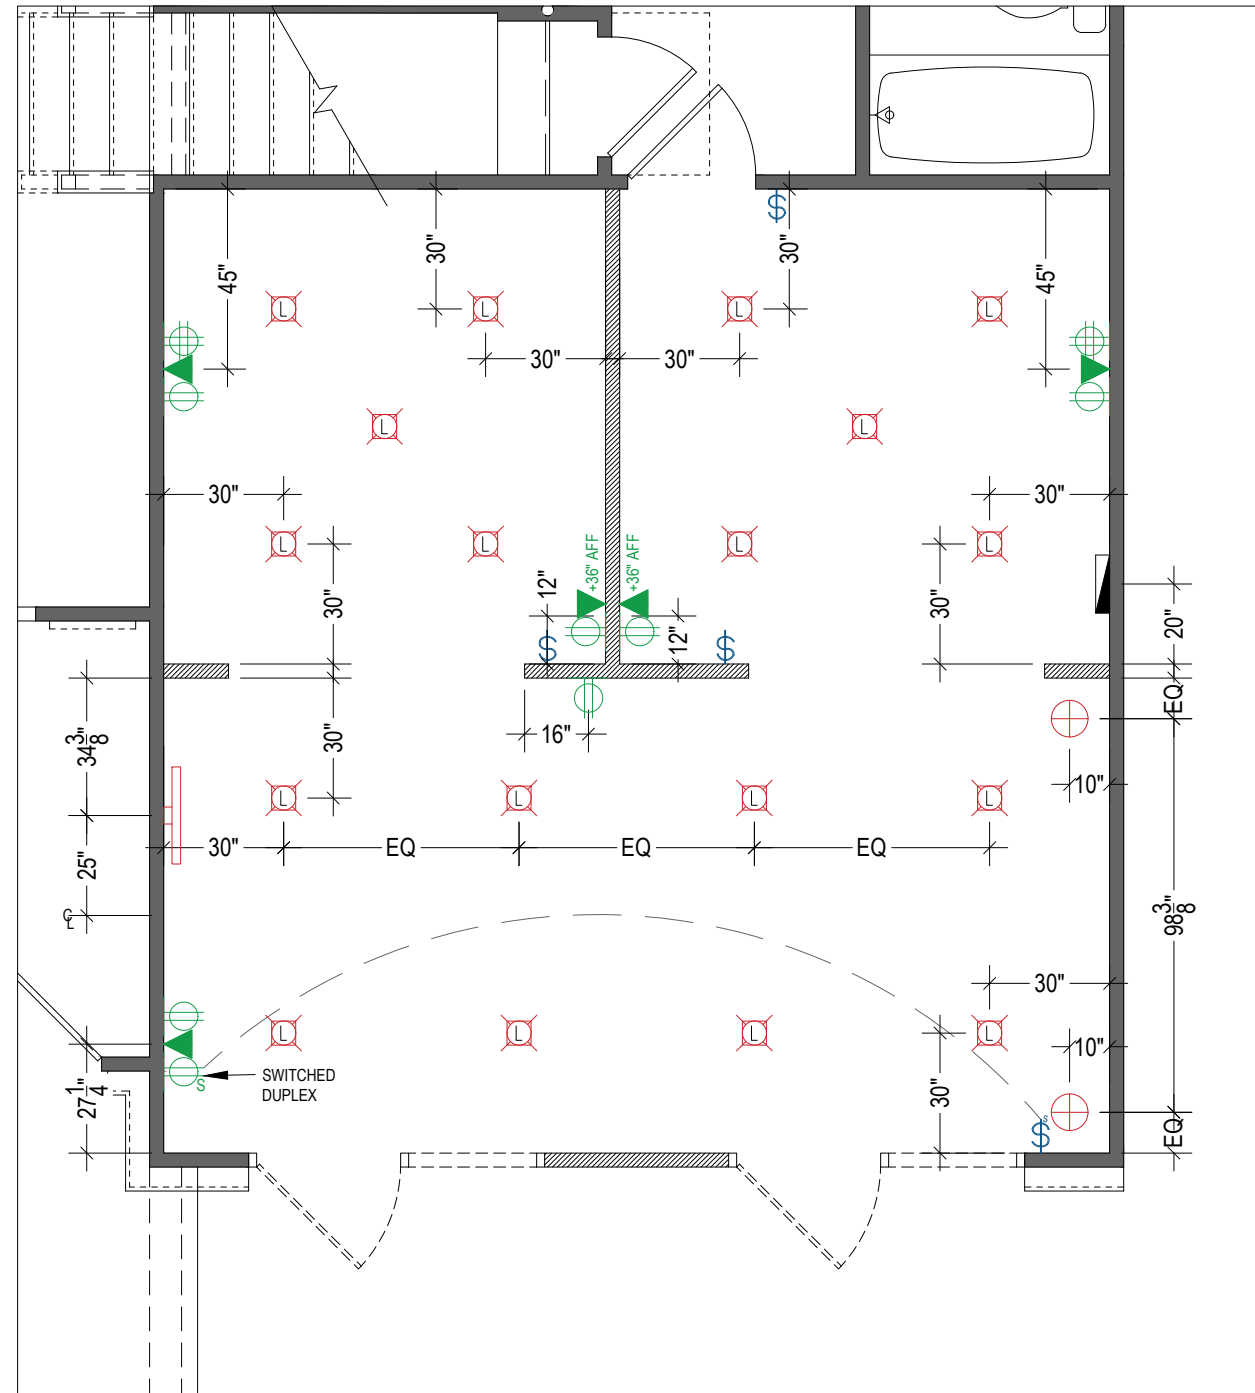


REV:	DATE:	DESCRIPTION:	DRAWN BY:
	08.20.2025	SPACE PLAN	CG
	09.04.2025	FULL DRAWING SET	CG
	09.08.2025	REVISIONS - STOREFRONT UPDATE	CG

HOME BUILDER:	PULTE GROUP
PROJECT TITLE:	WIMBERLY PHG
PROJECT DETAILS:	HAMPTON GARAGE LOT 3 ADDRESS TBD

- WALLS: LO SHEEN EGGSHELL LATEX
- DOORS & TRIM: SEMI-GLOSS ALKYD
- CEILING: FLAT LATEX

GYPSUM BOARD TO RECEIVE ONE COAT OF COMMERCIAL GRADE PRIMER PRIOR TO RECEIVING TWO COATS OF PAINT. WOOD TRIM TO RECEIVE ALKYD OR ENAMEL PAINT TO BE PRIMED WITH ONE COAT OF ENAMEL UNDERCOAT PRIOR TO RECEIVING TWO COATS OF PAINT. PAINT ALL WIRES, RETURN AIR GRILLES, AND SUPPLY AIR GRILLES TO MATCH ADJACENT CEILING AREAS.

NOTE:
PAINT ELECTRICAL PANEL
BASE WALL COLOR
SHERWIN WILLIAMS
7050 USEFUL GRAY

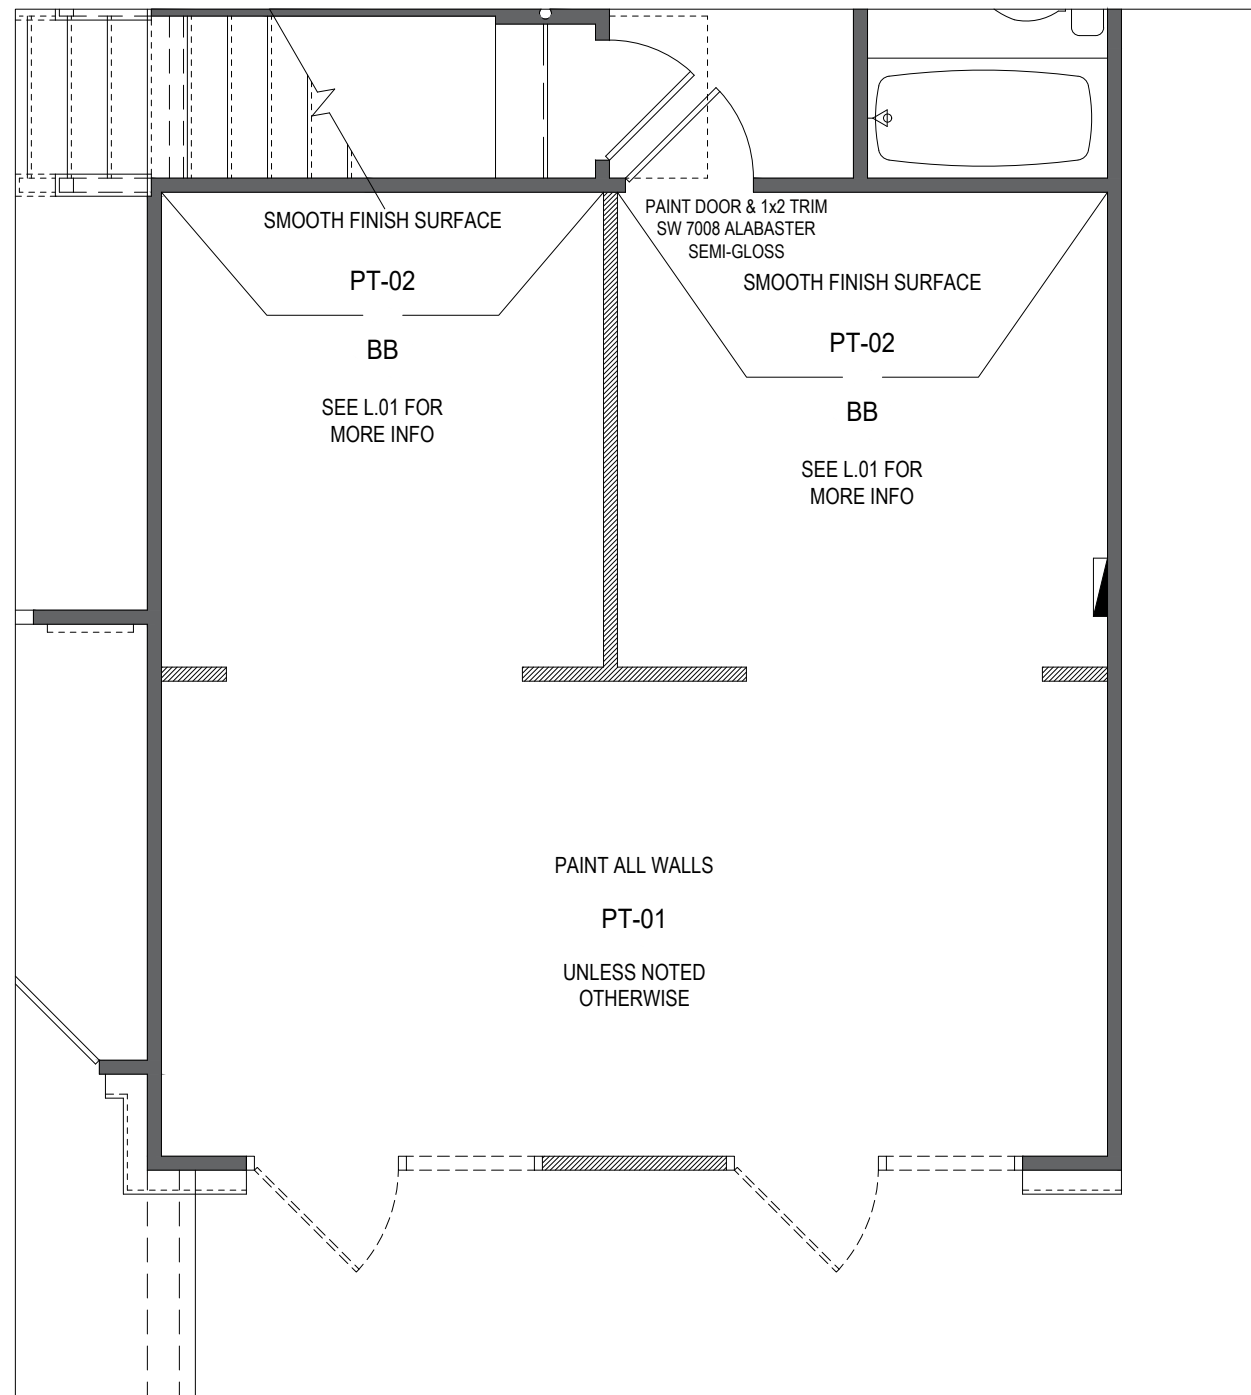


REV.	DATE:	DESCRIPTION:	DRAWN BY:
	08.20.2025	SPACE PLAN	CG
	09.04.2025	FULL DRAWING SET	CG
	09.08.2025	REVISIONS - STOREFRONT UPDATE	CG

HOME BUILDER:	PULTE GROUP
PROJECT TITLE:	WIMBERLY PHG
PROJECT DETAILS:	HAMPTON GARAGE LOT 3 ADDRESS TBD


FLOORING

NOTES:
INSTALLATION/MAINTENANCE:
INSTALL & MAINTAIN PER MANUFACTURER & INDUSTRY STANDARDS
USING MANUFACTURER RECOMMENDED MATERIALS.


LVP FLOORING
STYLE: VE231 SUPINO HD PLUS
COLOR: 00282 FORESTA
MANUFACTURER: SHAW

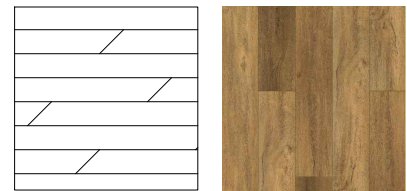

CARPET
STYLE: STIPPLE TILE 5T116
COLOR: INK 13496
MANUFACTURER: SHAW

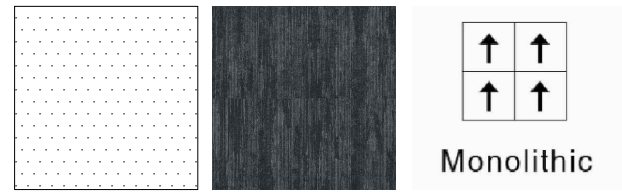

**HATCH PATTERN SHOWN IS FOR DIRECTIONAL INSTALLATION
PURPOSES ONLY.**

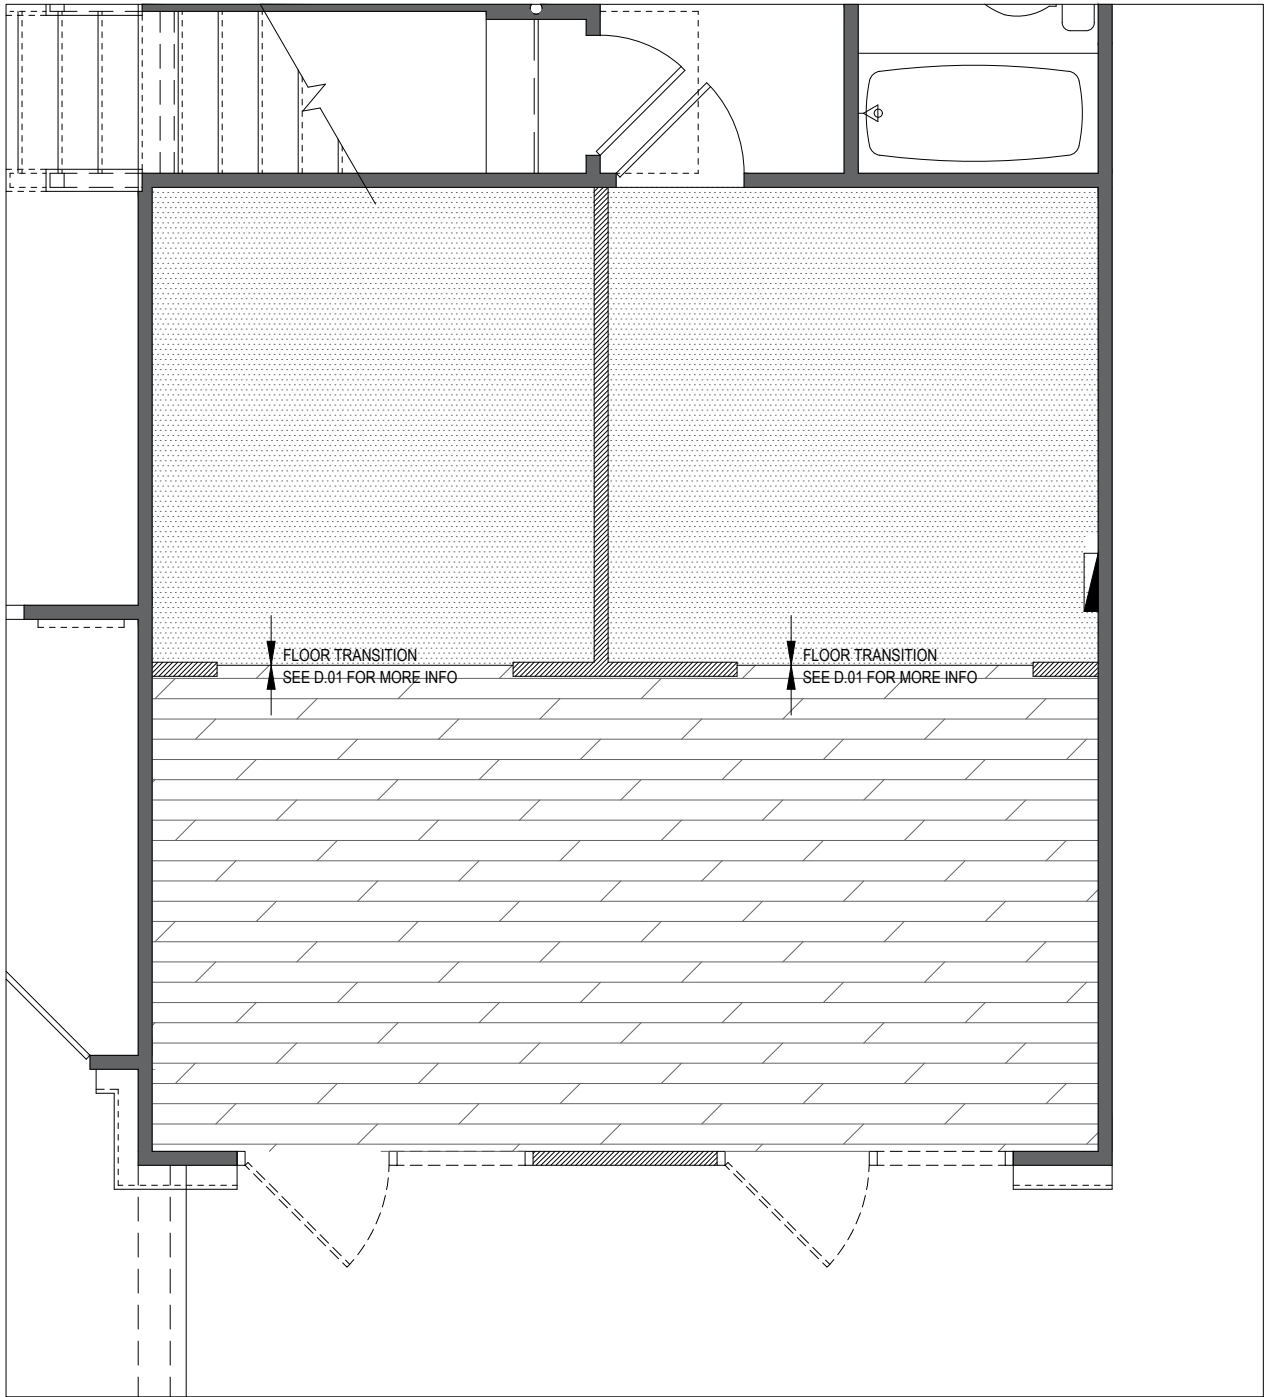

1 FLOORING FINISH PLAN

SCALE: 1/4" = 1'-0"



REV.	DATE	DESCRIPTION	DRAWN BY:
	08.20.2025	SPACE PLAN	CG
	09.04.2025	FULL DRAWING SET	CG
	09.08.2025	REVISIONS - STOREFRONT UPDATE	CG











HOME BUILDER: PULTE GROUP	PROJECT TITLE: WIMBERLY PHG
PROJECT DETAILS: HAMPTON GARAGE LOT 3 ADDRESS TBD	

PULF00055

SHEET NO.

ID.05

MANAGER: A. PHELAN

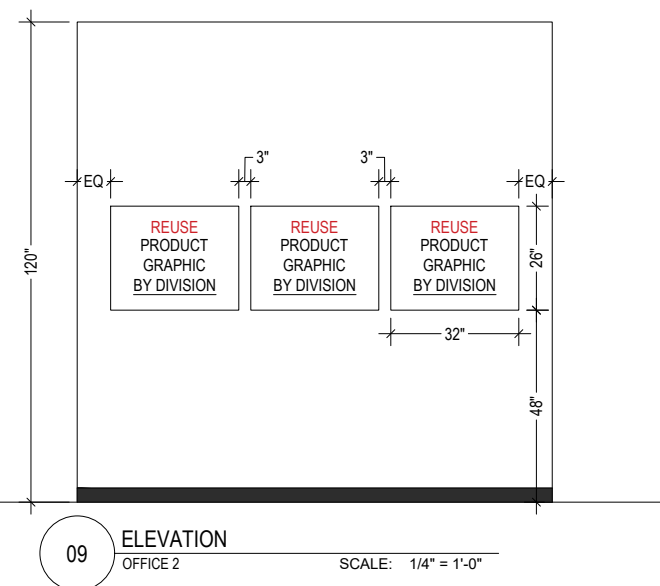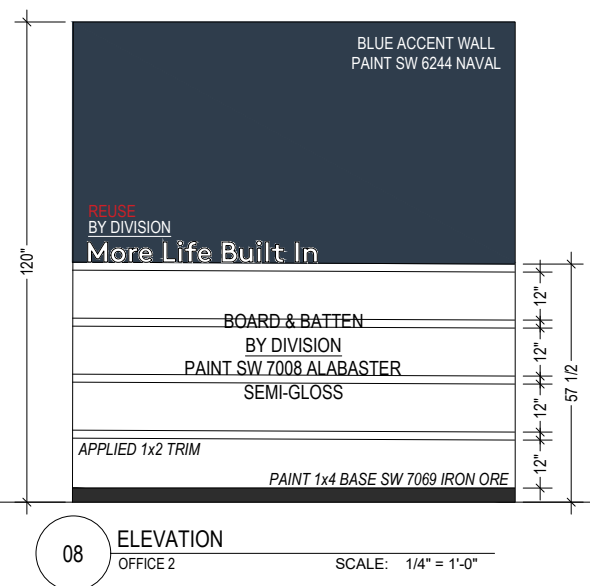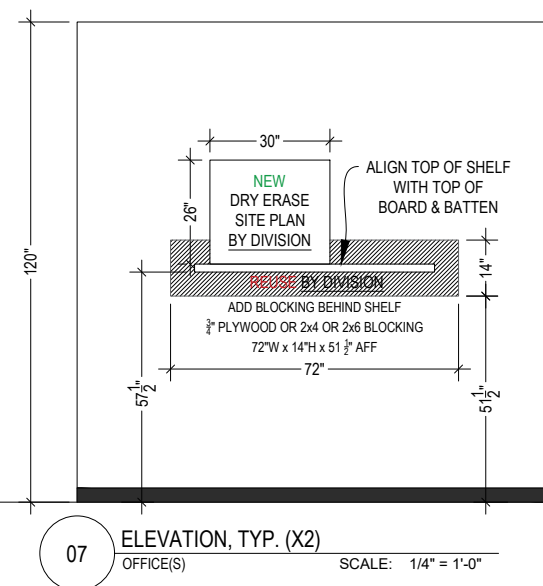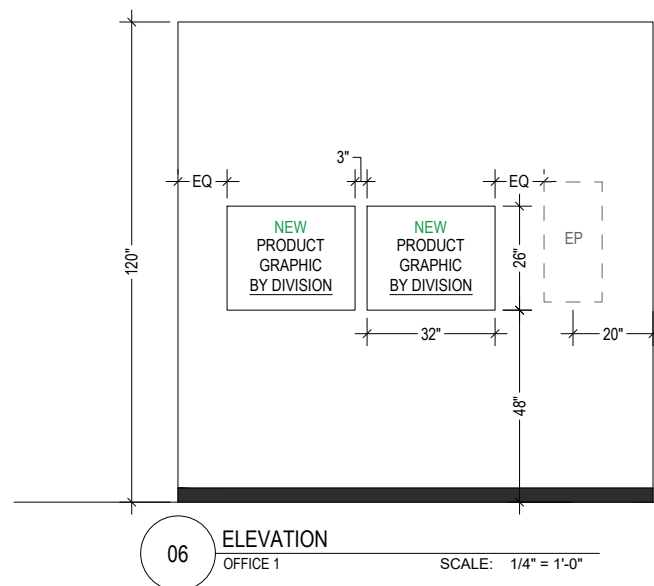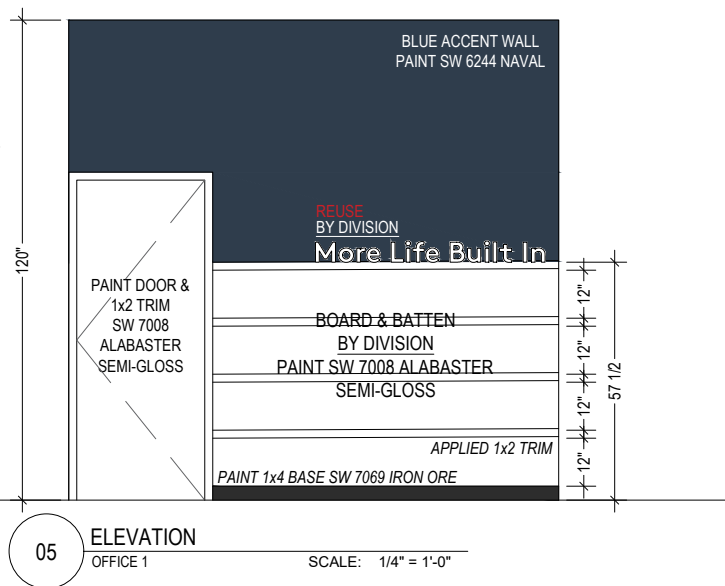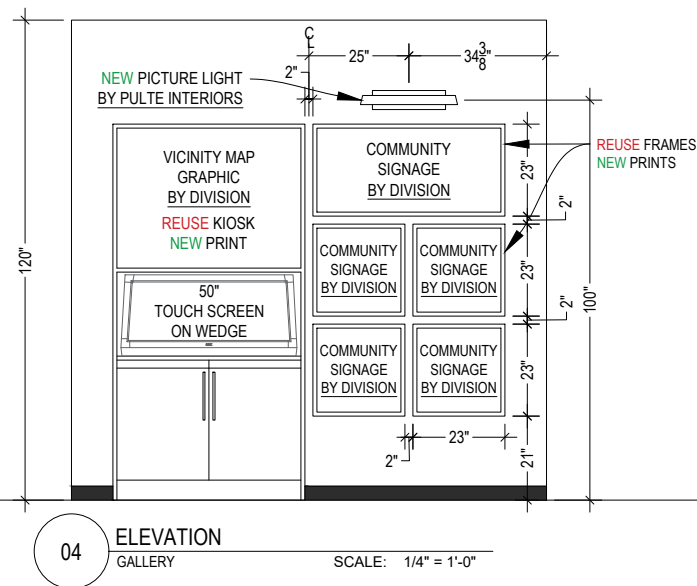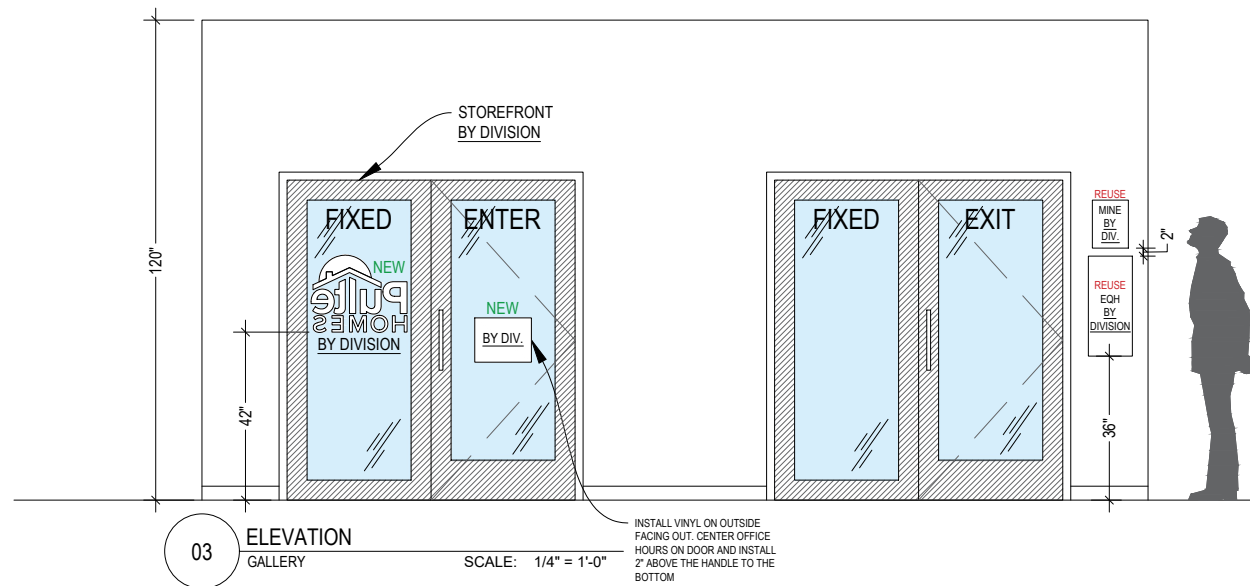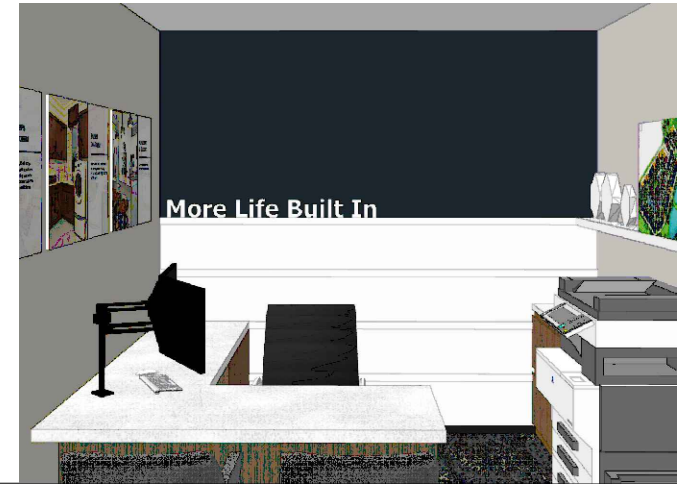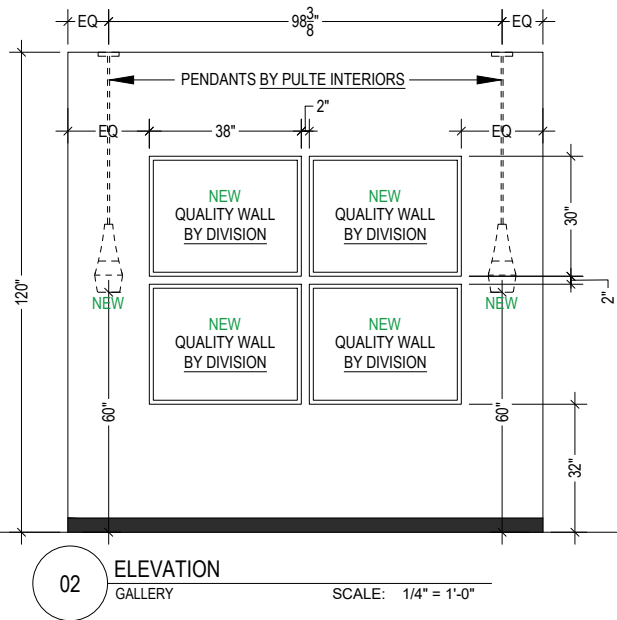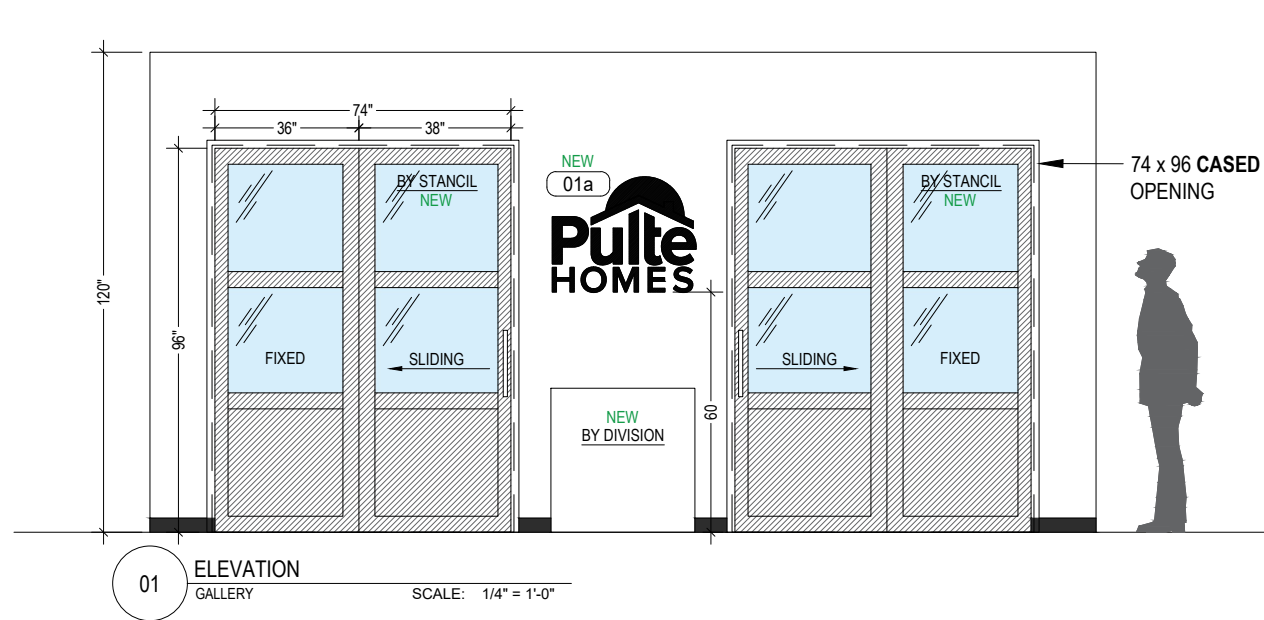


REV.	DATE	DESCRIPTION
06.20.2025	CG	SPACE PLAN
09.04.2025	CG	FULL DRAWING SET
09.08.2025	CG	REVISIONS - STOREFRONT UPDATE

HOME BUILDER: PULTE GROUP	PROJECT TITLE: WIMBERLY PHG
PROJECT DETAILS: HAMPTON GARAGE LOT 3	ADDRESS TBD

NOTES:

- CONSTRUCTION MANAGER IS TO PERFORM AN AS-BUILT FIELD MEASURE DRAWING AT ROUGH MECHANICAL PHASE BEFORE SHEETROCK STAGE IS COMPLETE. PLEASE SCAN AND SEND TO DDANIELS@QUESTDISPLAYS.COM WITH CHANGES AS SOON AS POSSIBLE SO QUEST CAN ADDRESS ANY POTENTIAL ISSUES BEFORE INSTALLATION.
- PLEASE SEND PHOTOS OF ALL WALLS AFTER THE ROUGH MECHANICALS ARE COMPLETE.
- FOR ANY ADDITIONAL IMMEDIATE CONSTRUCTION QUESTIONS/CONCERNS, PLEASE CONTACT LEE ANN NESLONEY AT **(832)-289-7841**

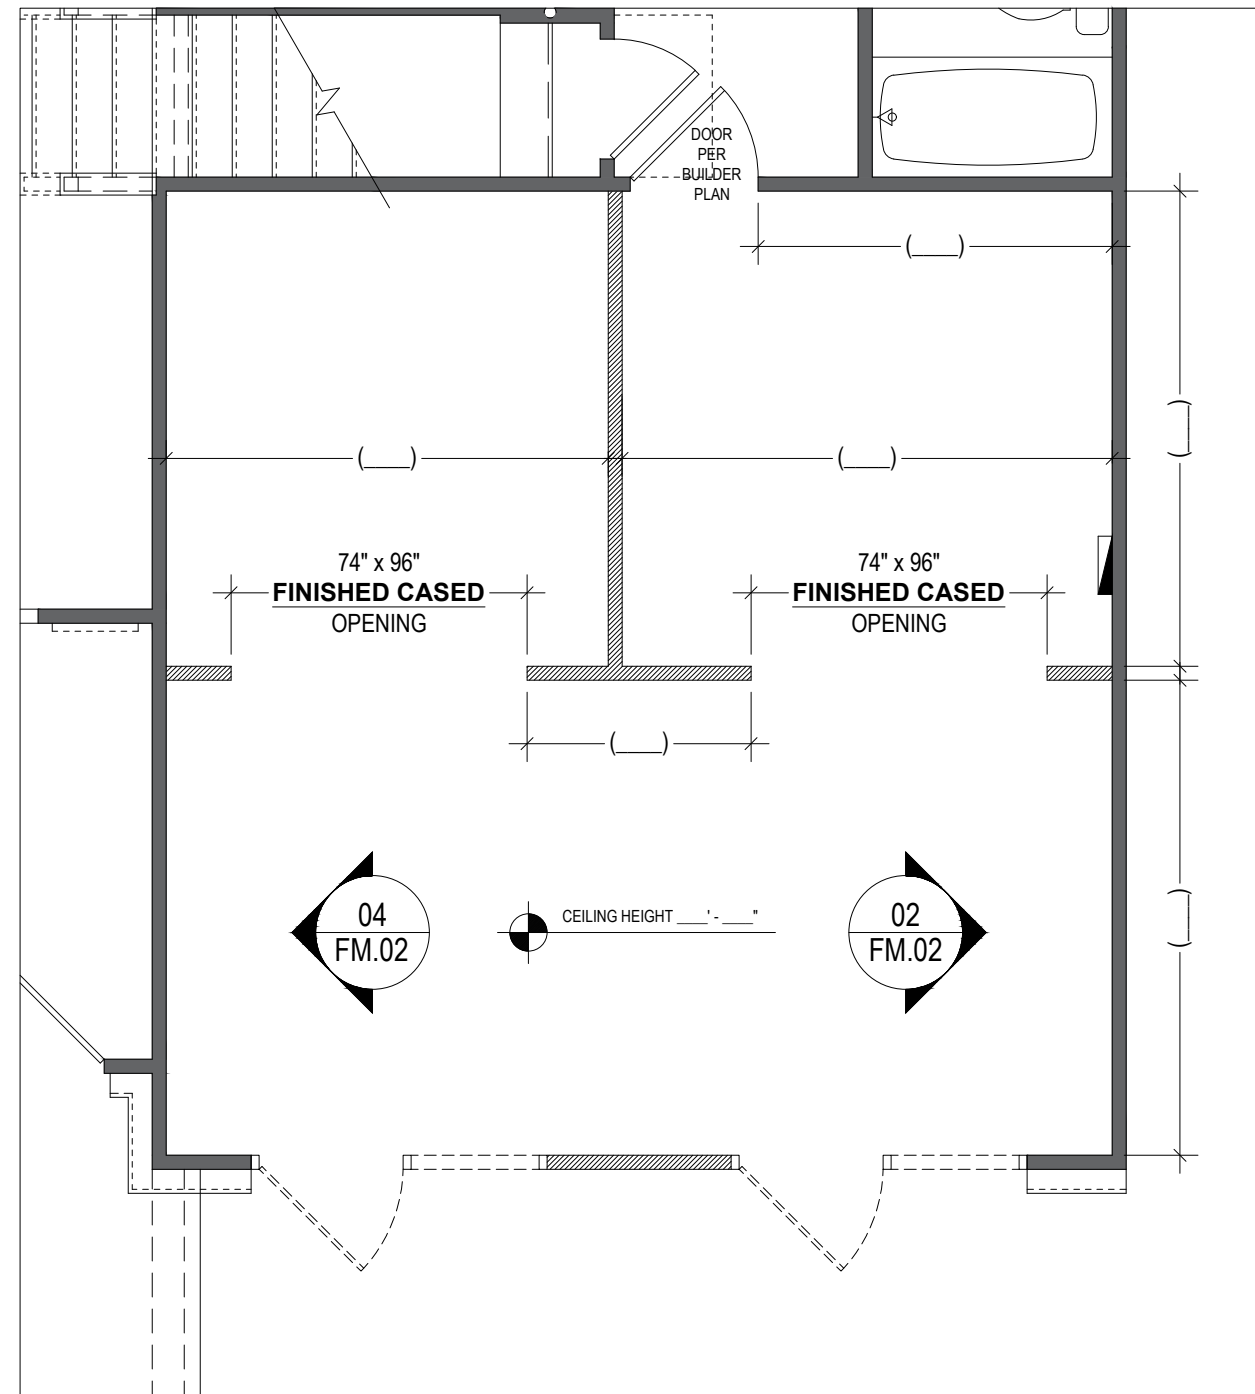

1

FIELD MEASUREMENT PLAN

SCALE: 1/4" = 1'-0"



idX Quest

REV.	DATE:	DESCRIPTION:	DRAWN BY:
	08.20.2025	SPACE PLAN	CG
	09.04.2025	FULL DRAWING SET	CG
	09.08.2025	REVISIONS - STOREFRONT UPDATE	CG

HOME BUILDER: PULTE GROUP

PROJECT TITLE:	WIMBERLY PHG
----------------	--------------

PROJECT DETAILS: HAMPTON GARAGE
LOT 3
ADDRESS TBD

PULF00055

SHEET NO.

FM.01

MANAGER: A. PHELAN

