





Front Elevation  
Scale: 1/4" = 1'0"



Rear Elevation  
Scale: 3/16" = 1'0"

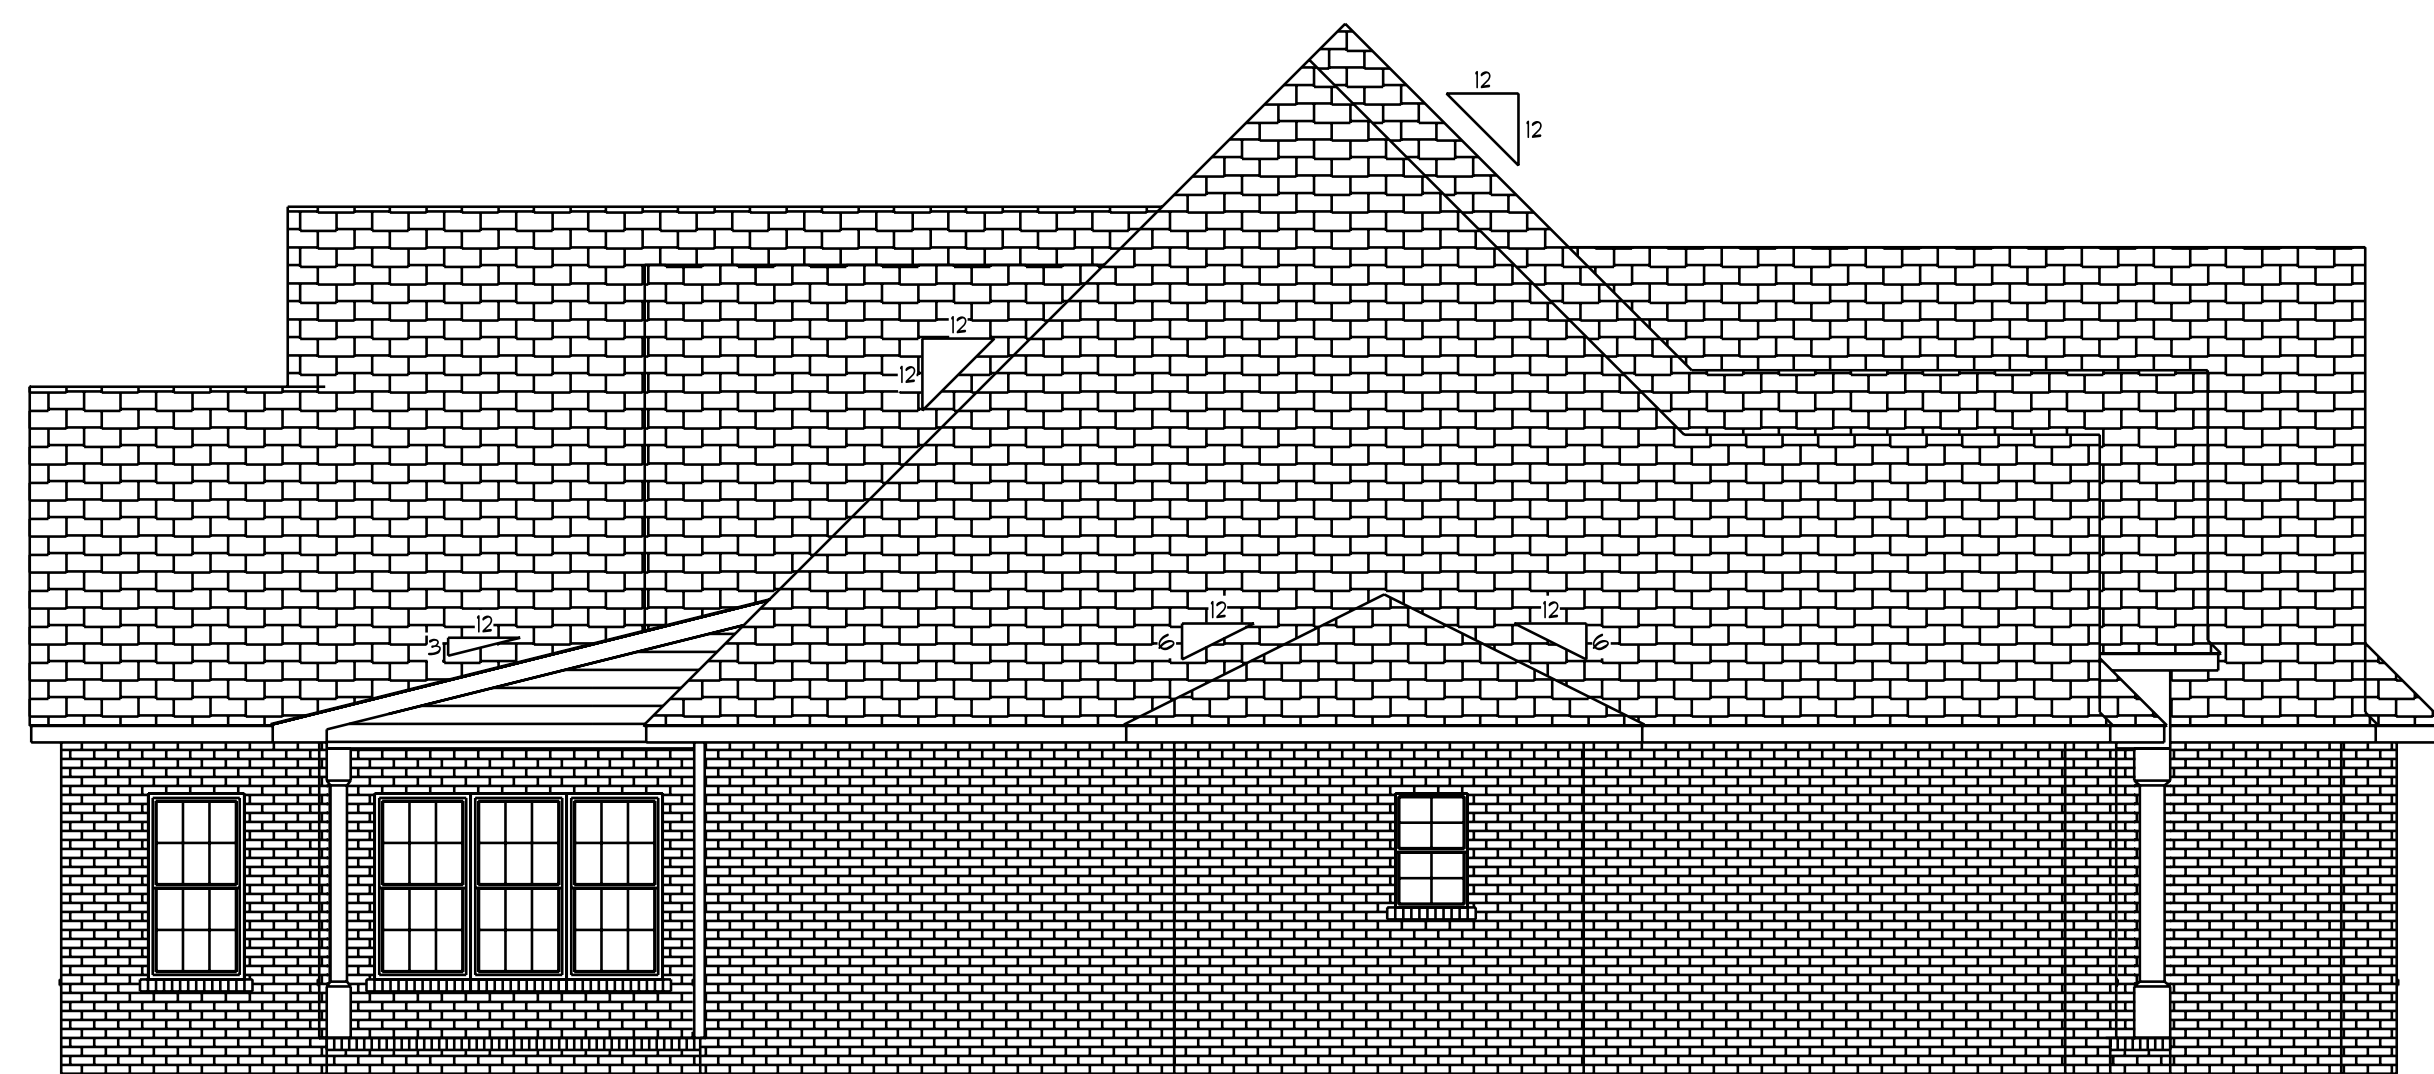

Left Elevation  
Scale: 3/16" = 1'0"

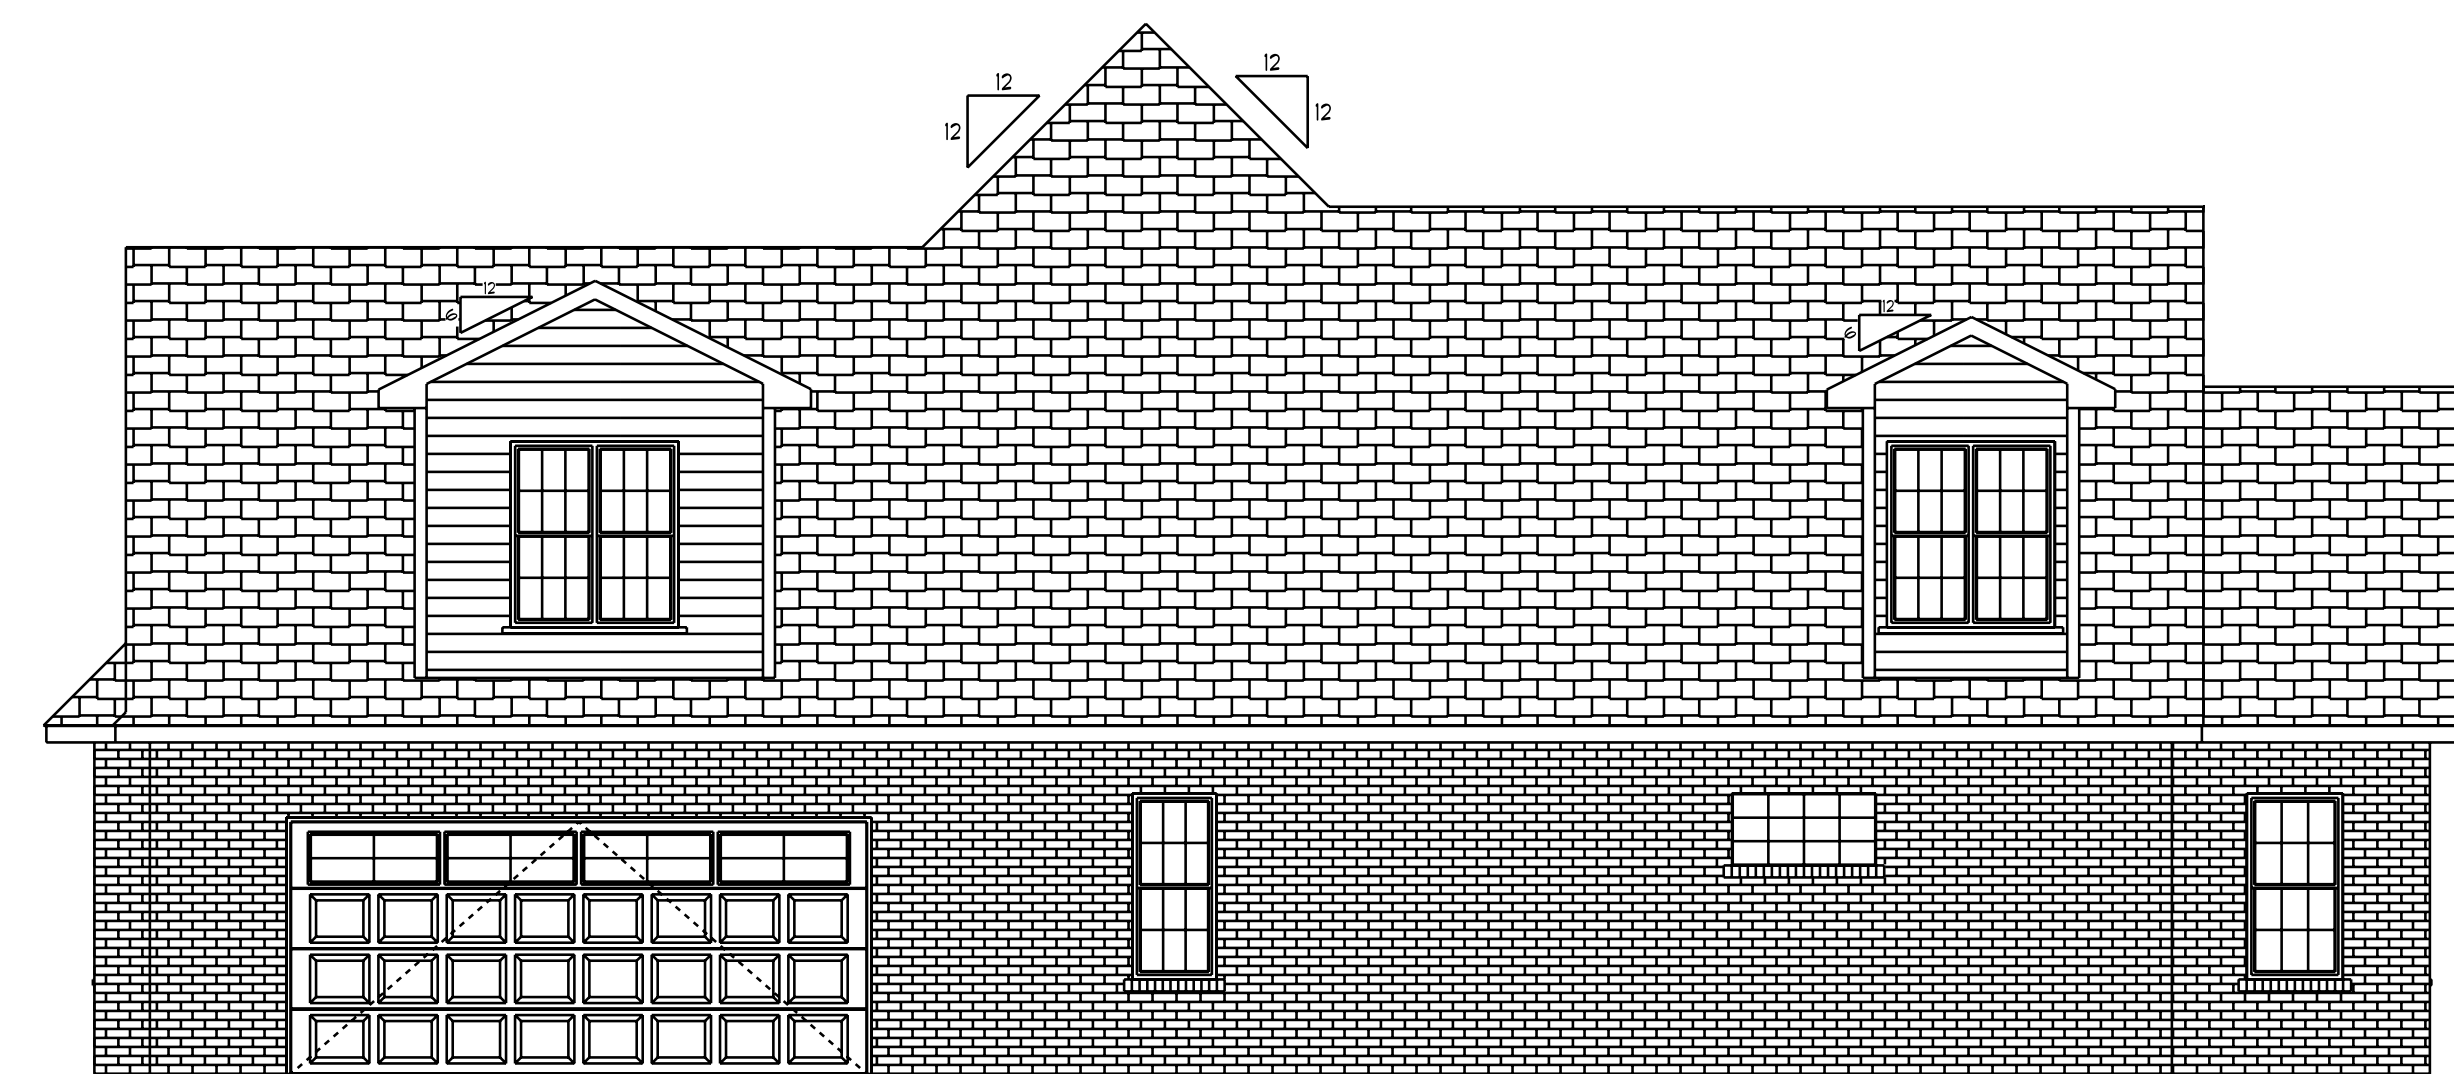


Right Elevation  
Scale: 3/16" = 1'0"


DATE: Tuesday, January 8, 2019  
REVISED  
DRAWING\*

SCALE: 1/4"  
DRAWN BY  
APPROVED

The Pineywoodrooter

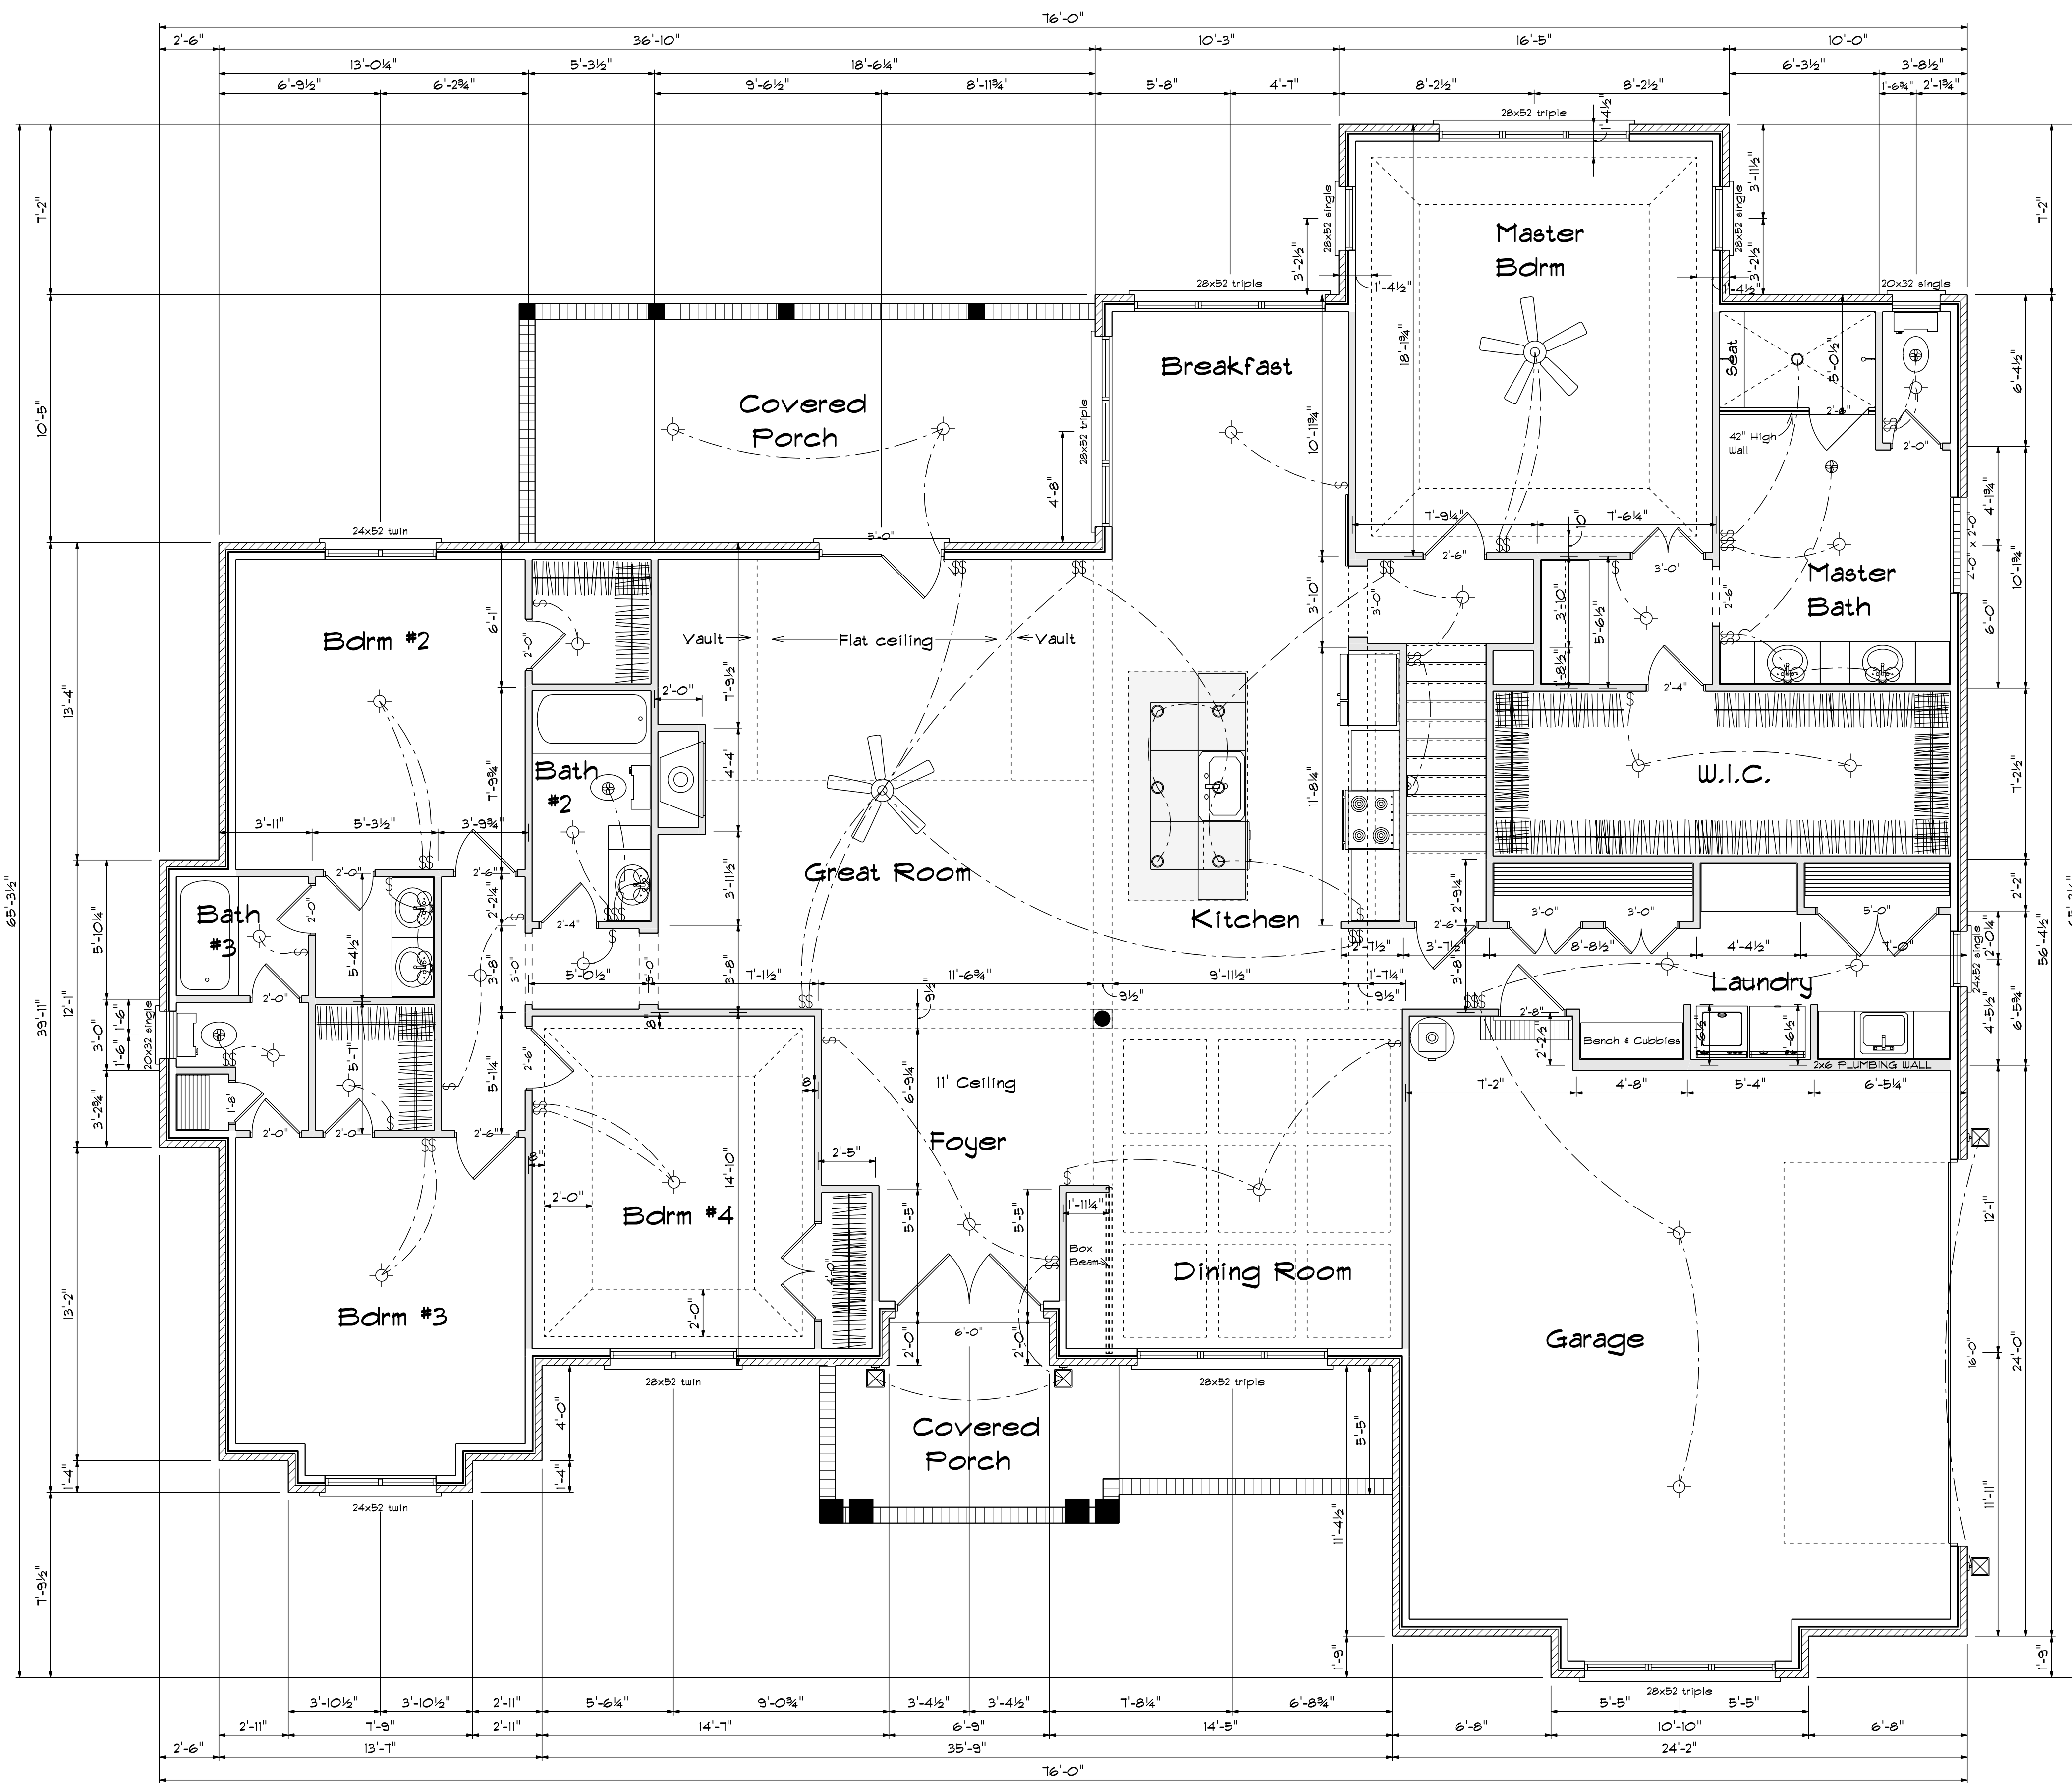


Floor Plan

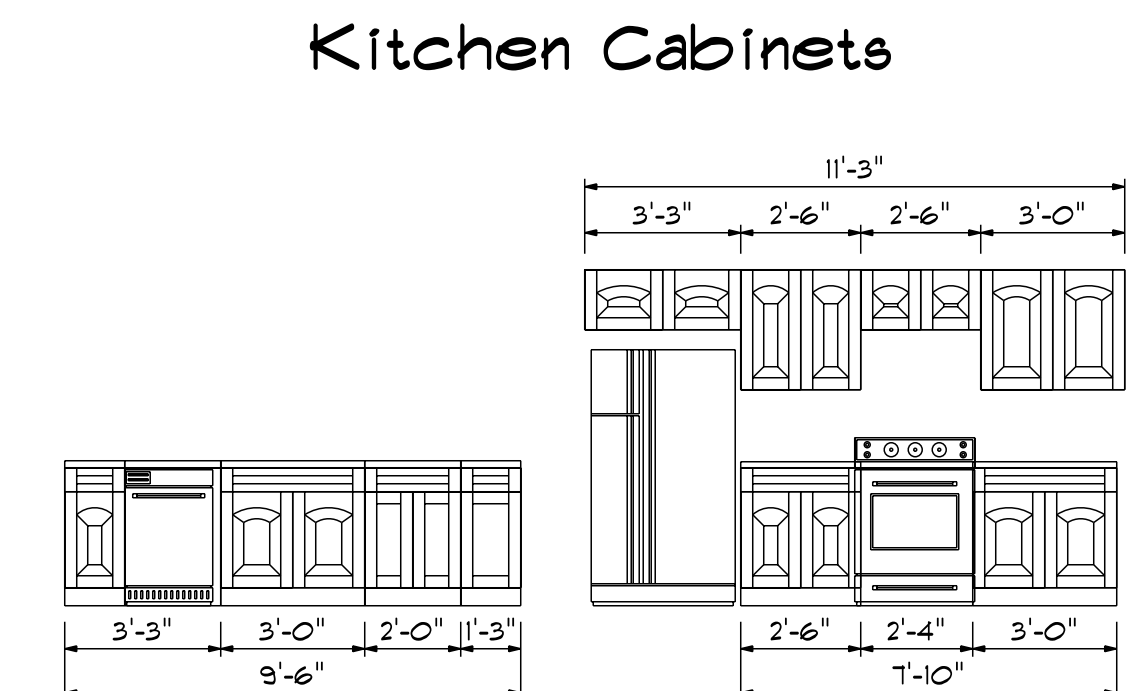


Areas

Main Floor	2758
Second Floor	651
<b>Total Heated</b>	<b>3409</b>
Garage	588
Front Porch	96
Rear Porch	255

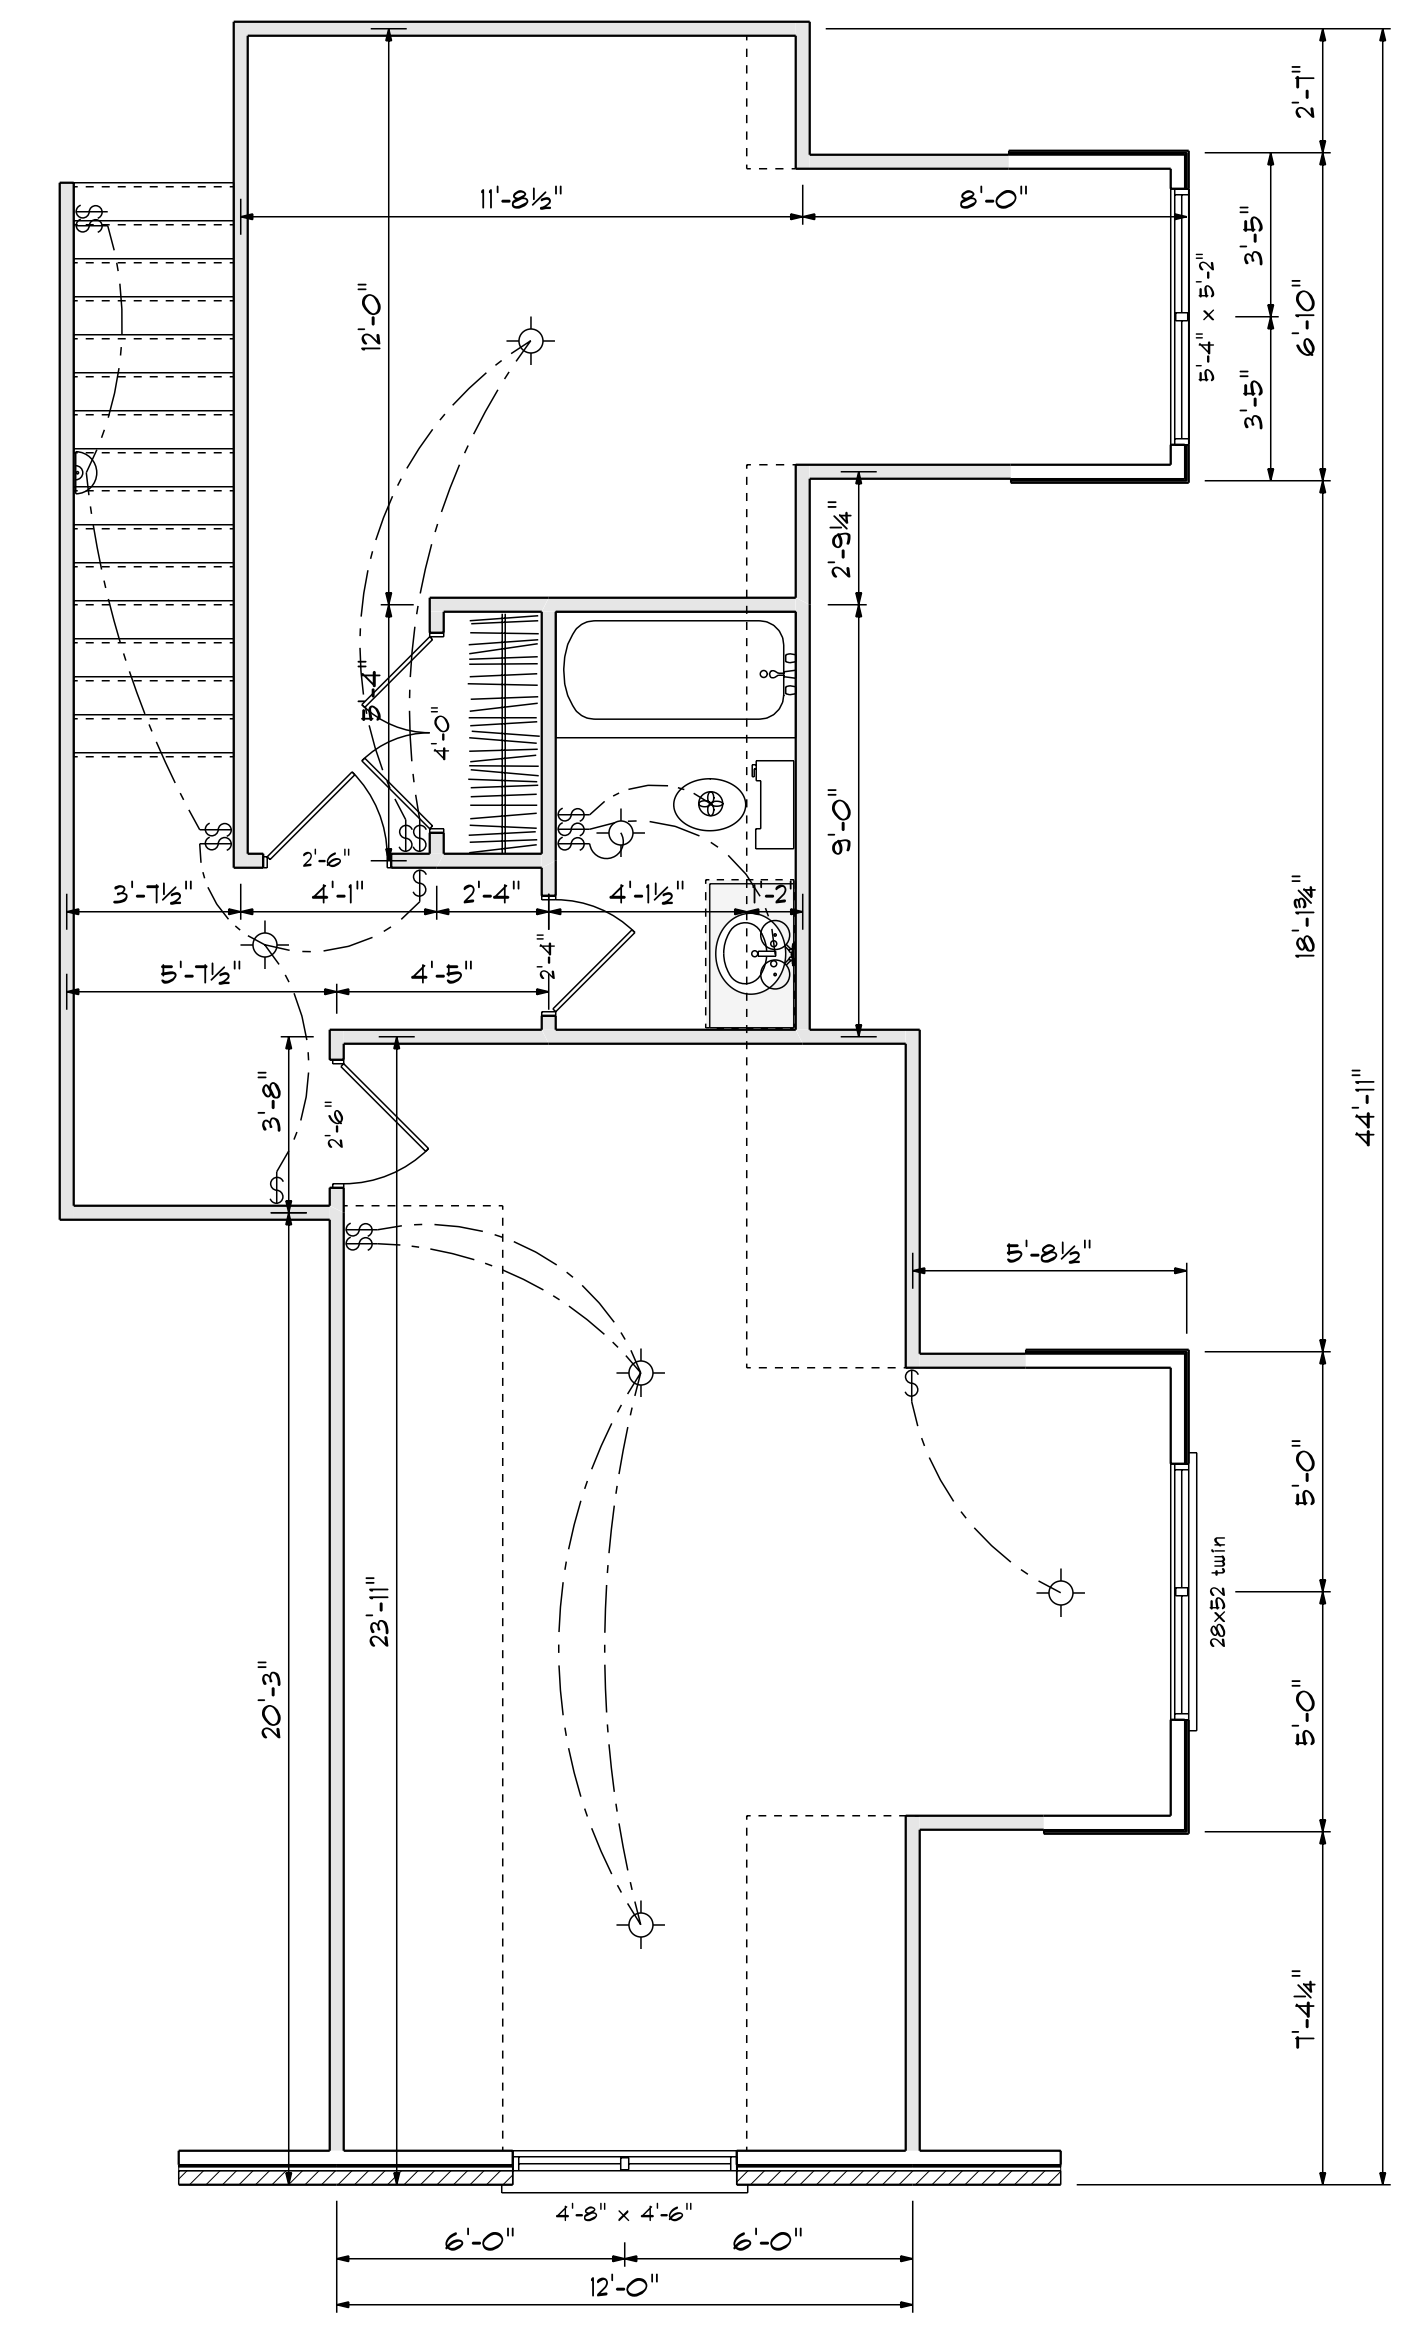


DATE: Tuesday, January 8, 2019
REVISED
DRAWN BY
APPROVED

The Pineywoodrooter

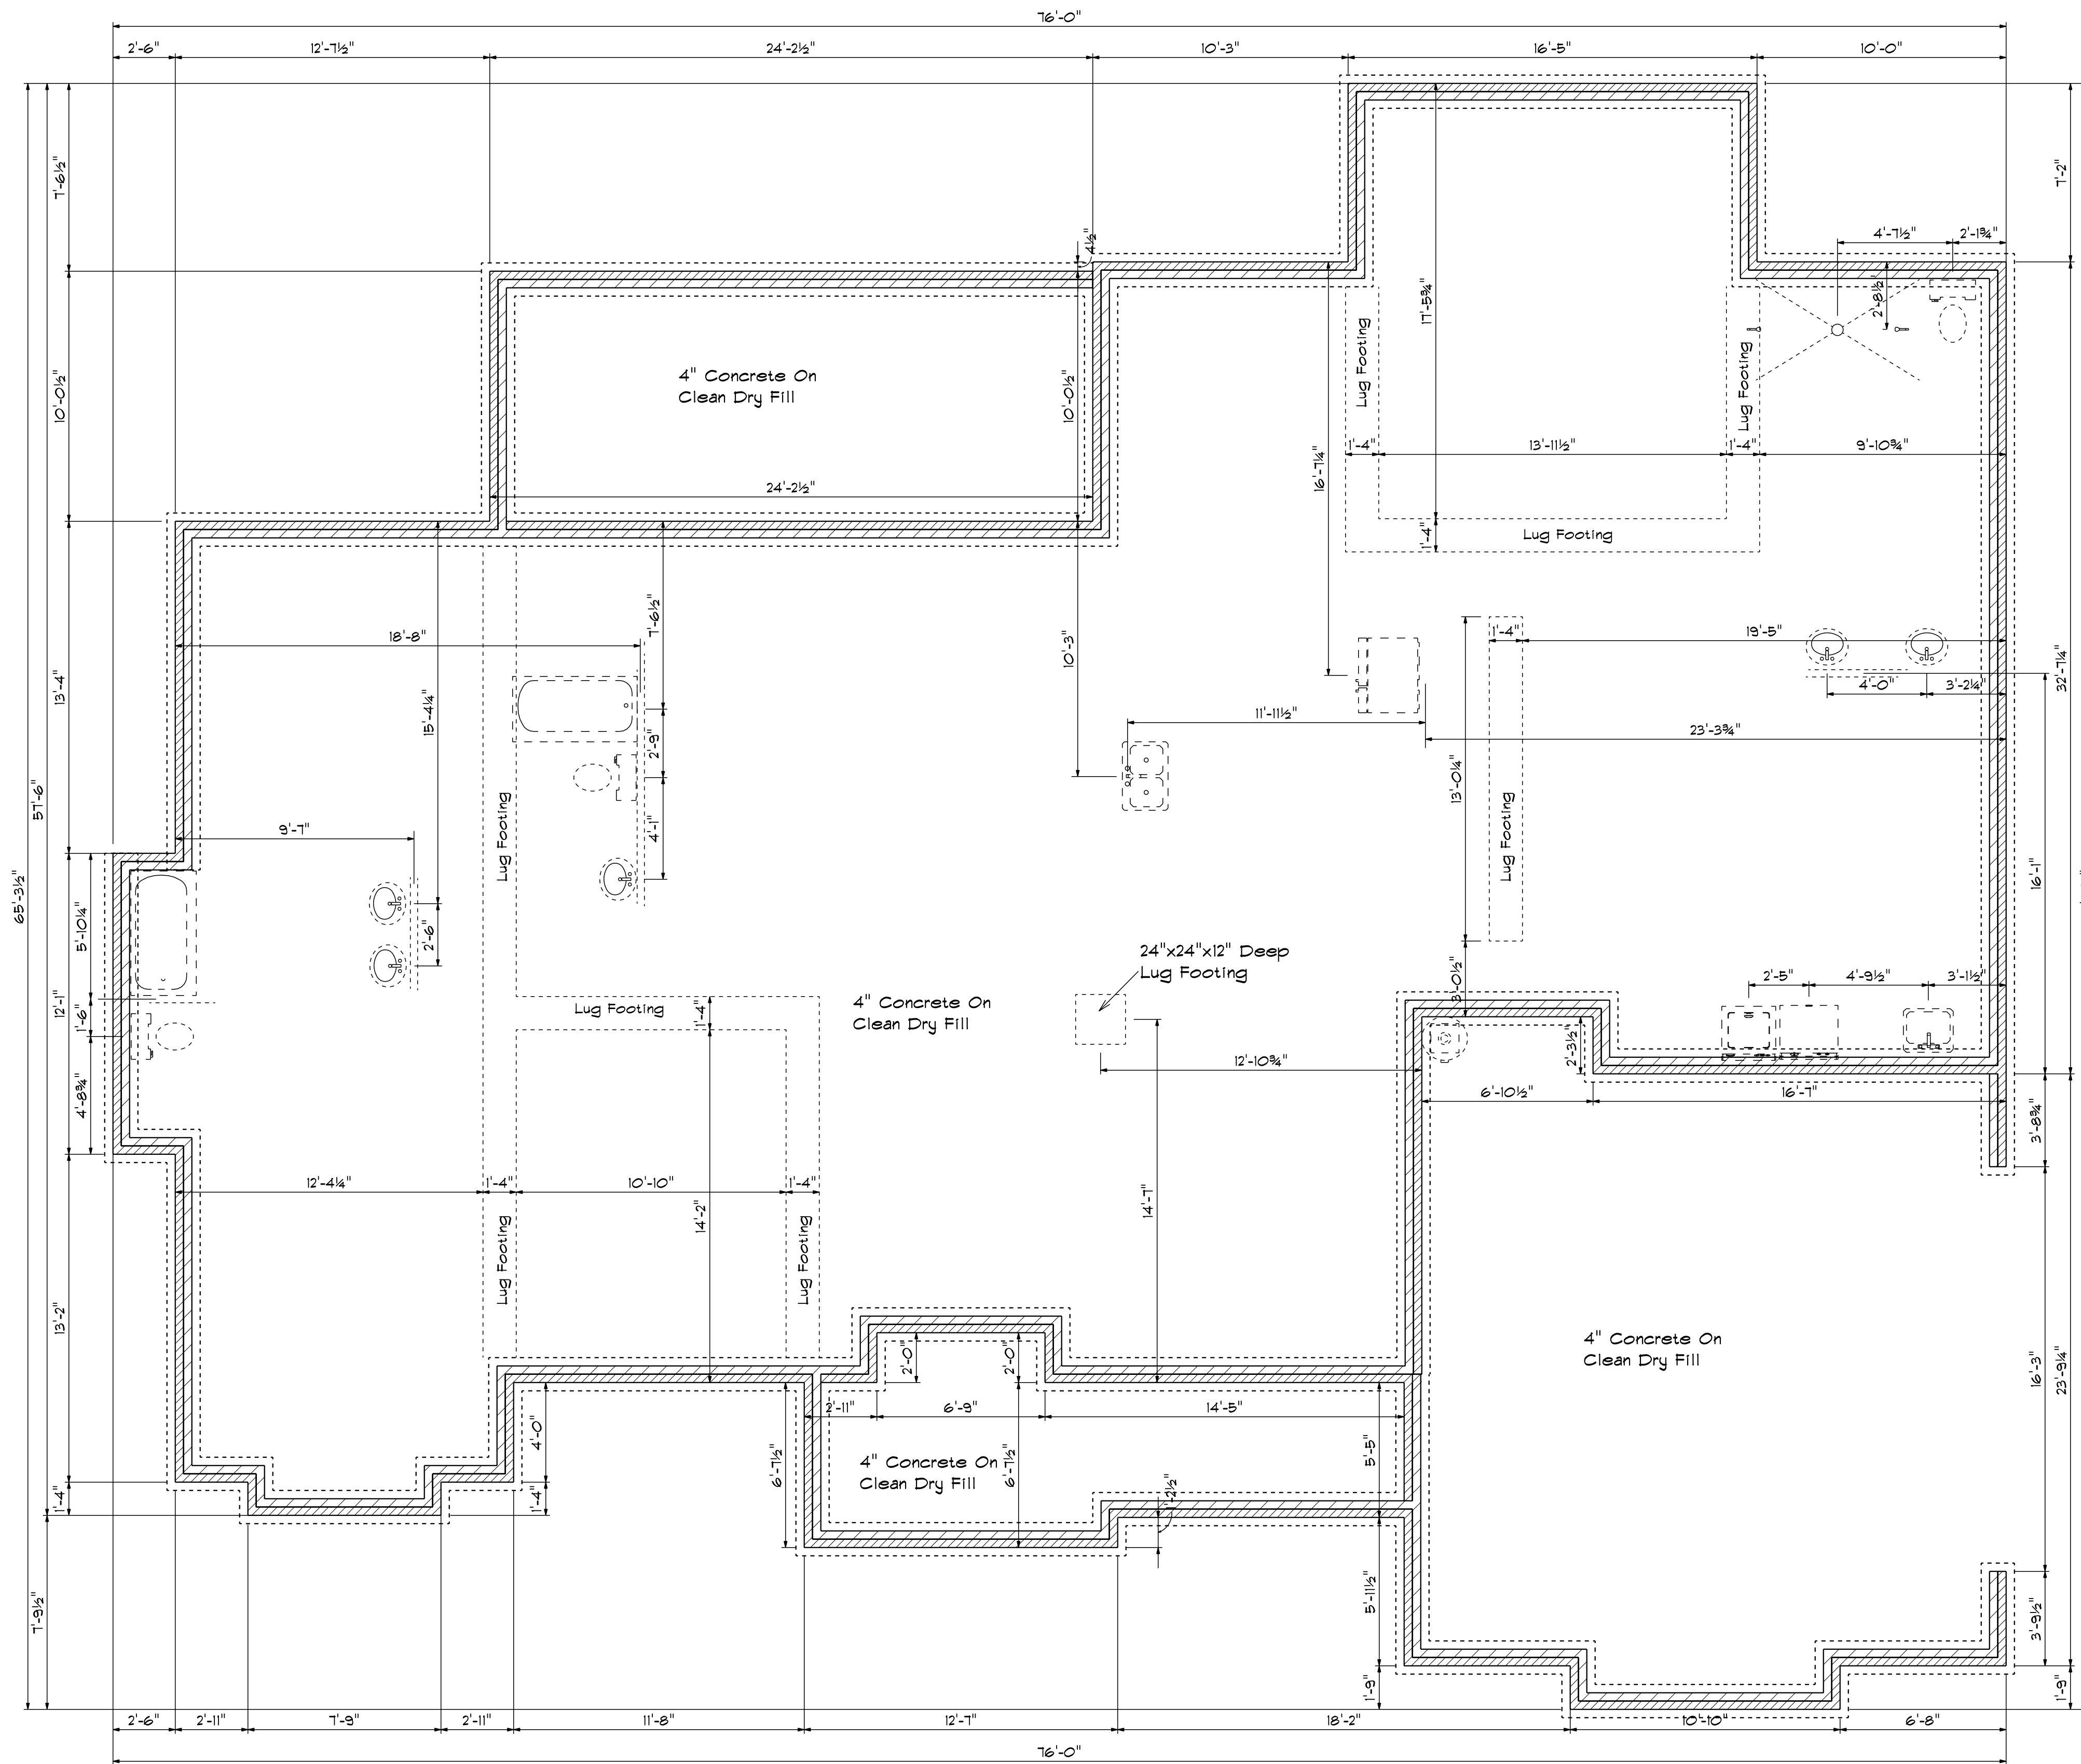


Foundation Plan

### Foundation Detail Brick

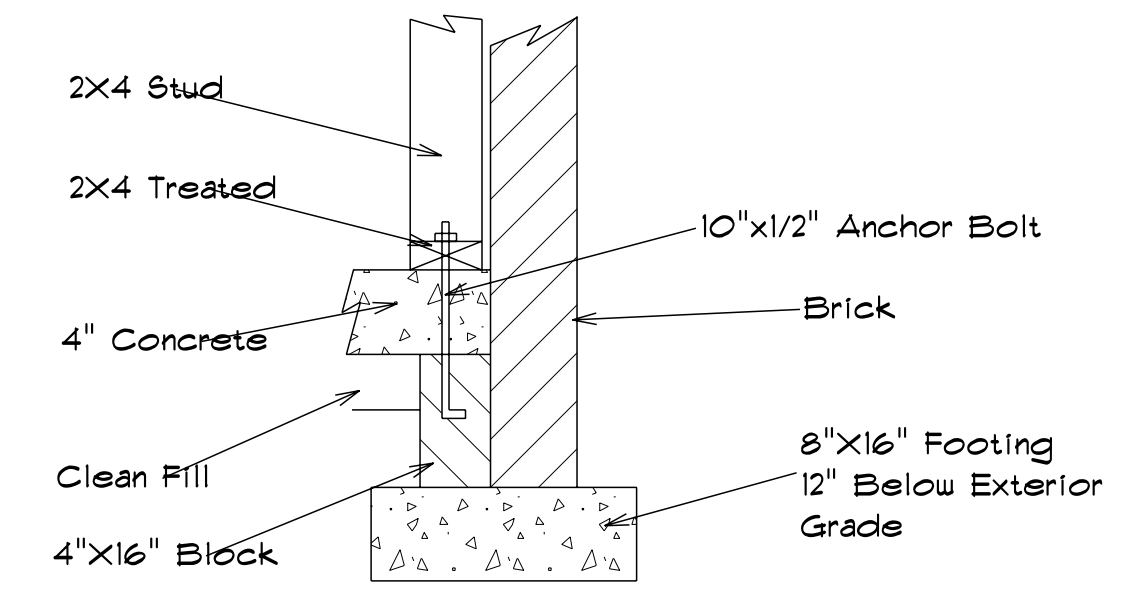

### Lug Footing Detail

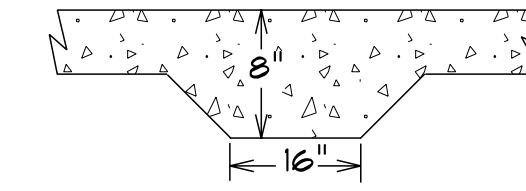

DATE: Tuesday, January 8, 2019

REVISED

DRAWING\*

SCALE: 1/4"

DRAWN BY

APPROVED

The Pineywoodrooter