




Front Elevation
Scale: 1/4" = 1'0"

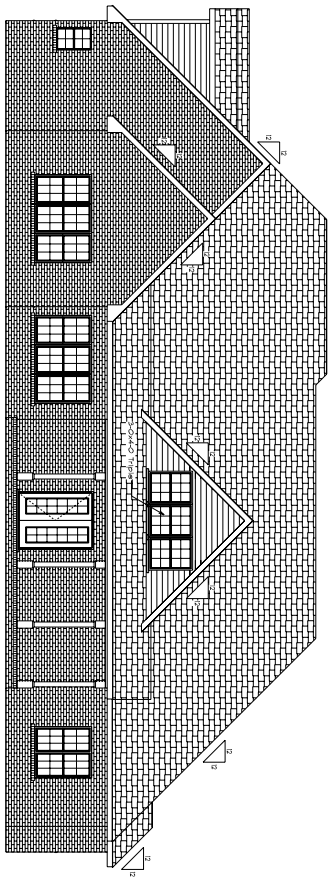

Rear Elevation
Scale: 3/16" = 1'0"

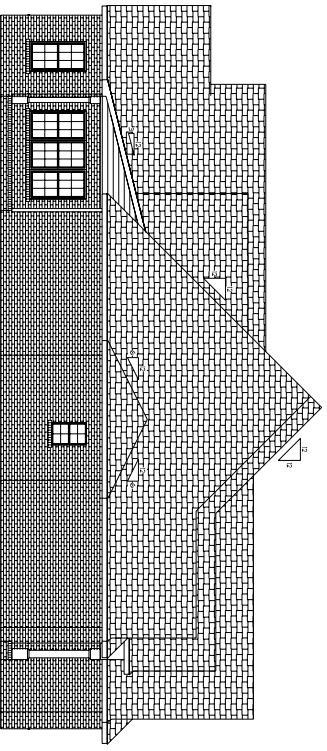


Left Elevation
Scale: 3/16" = 1'0"

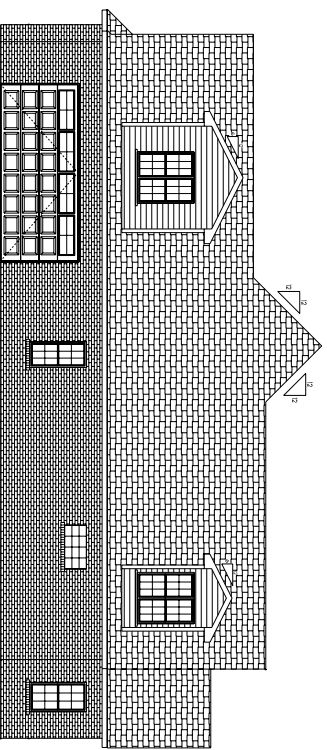


Right Elevation
Scale: 3/16" = 1'0"

The Pineywoodrooter

SCALE: 1/4"	DATE: Thursday, April 18, 2013
DRAWN BY	REVISED
APPROVED	DRAWING#


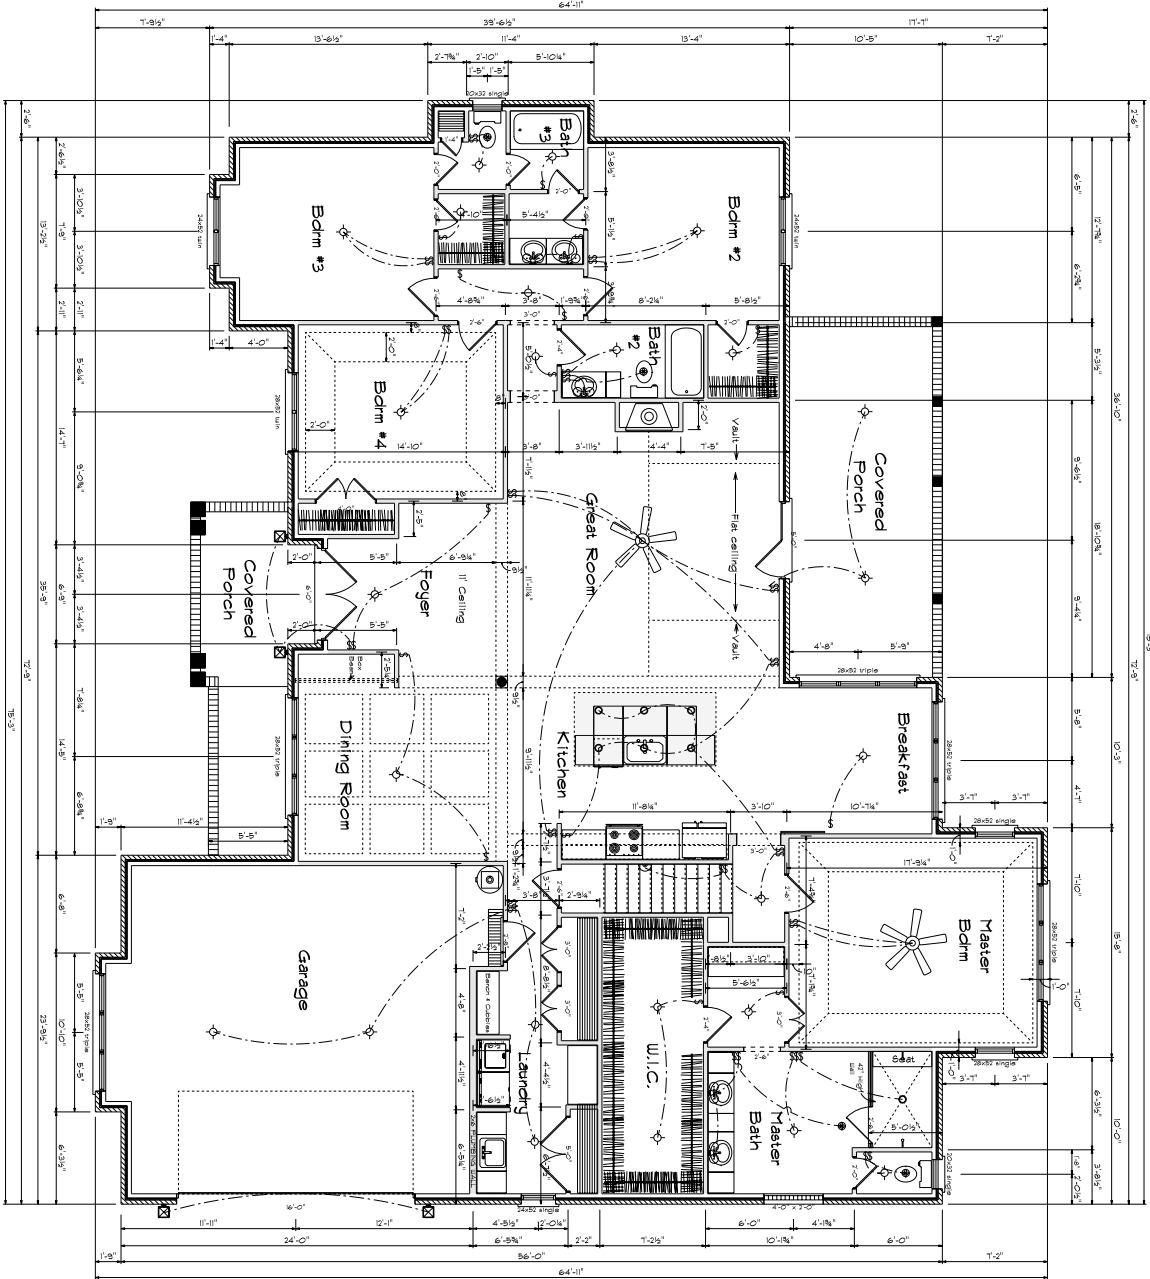


First Floor Plan
 Scale: 1/4" = 1'-0"

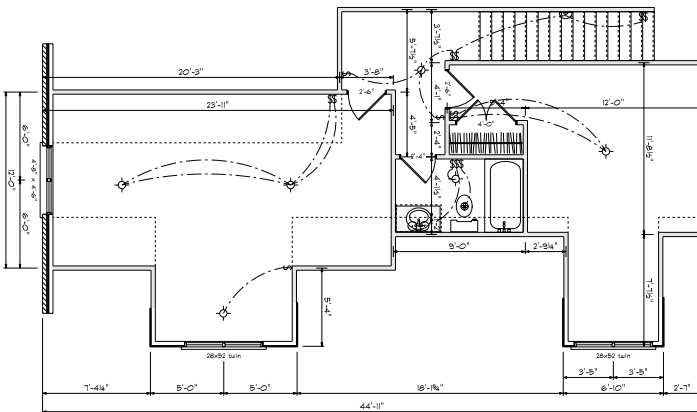


Areas


Main Floor	2758
Second Floor	651
Total Heated	3409
Garage	588
Front Porch	96
Rear Porch	255

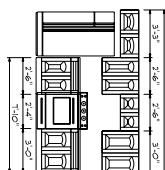 

Kitchen Cabinets

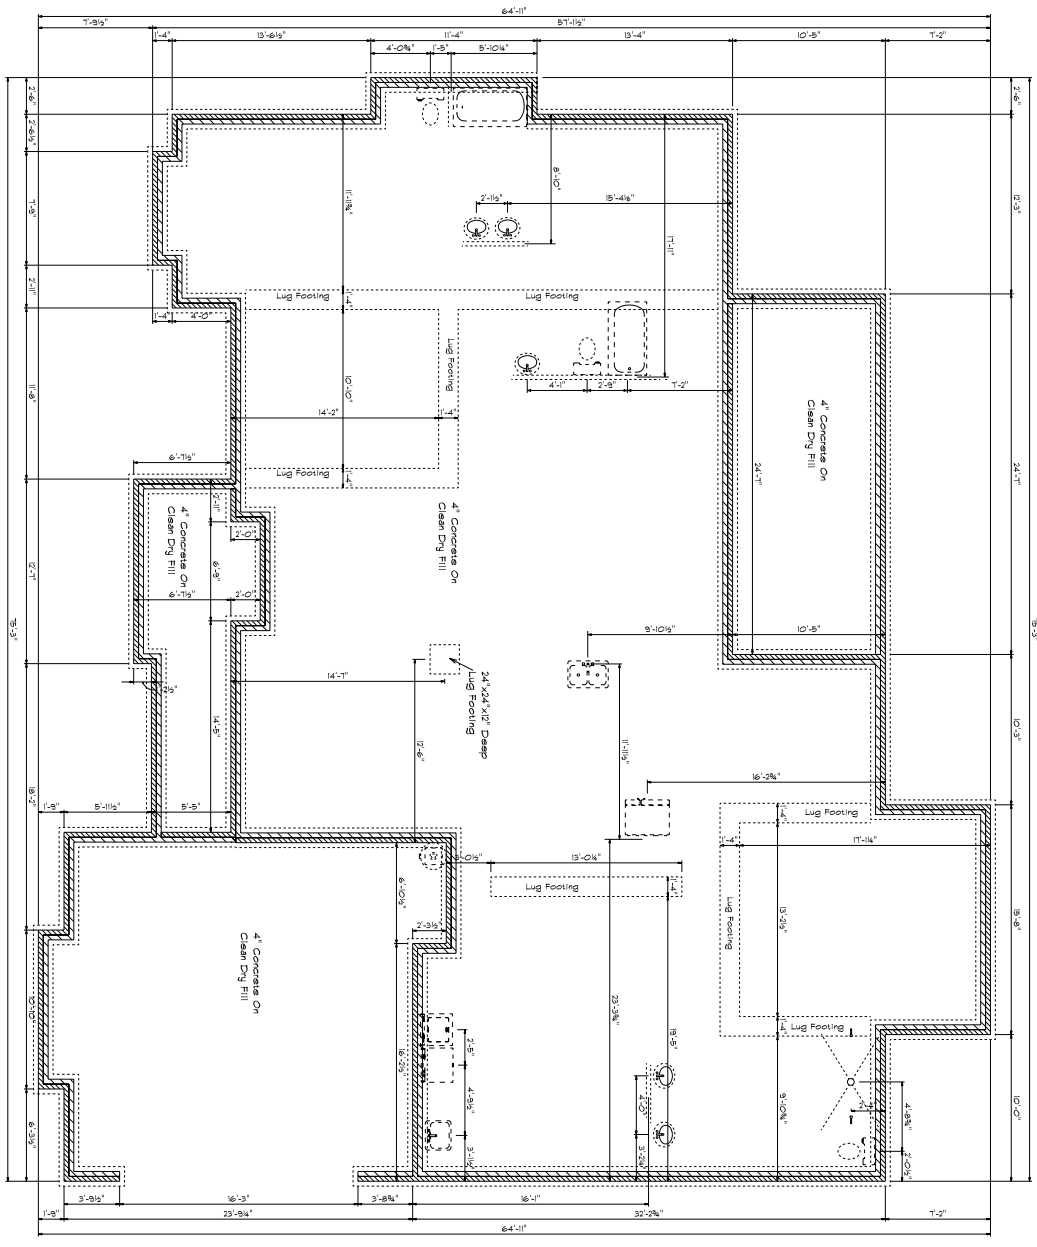

Foundation Plan
Scale: 1/4" = 1'-0"

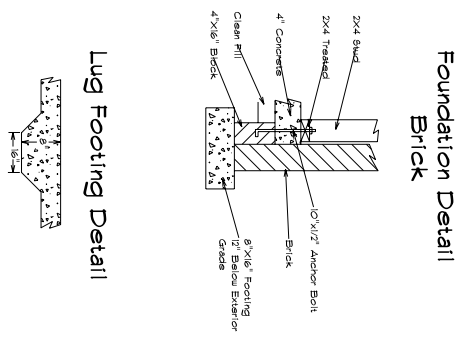

SCALE: 1/4"	DATE: Thursday, April 18, 2013
DRAWN BY	REVISED
APPROVED	DRAWING#