





Front Elevation
Scale: 1/4" = 1'0"



Rear Elevation
Scale: 1/8" = 1'0"

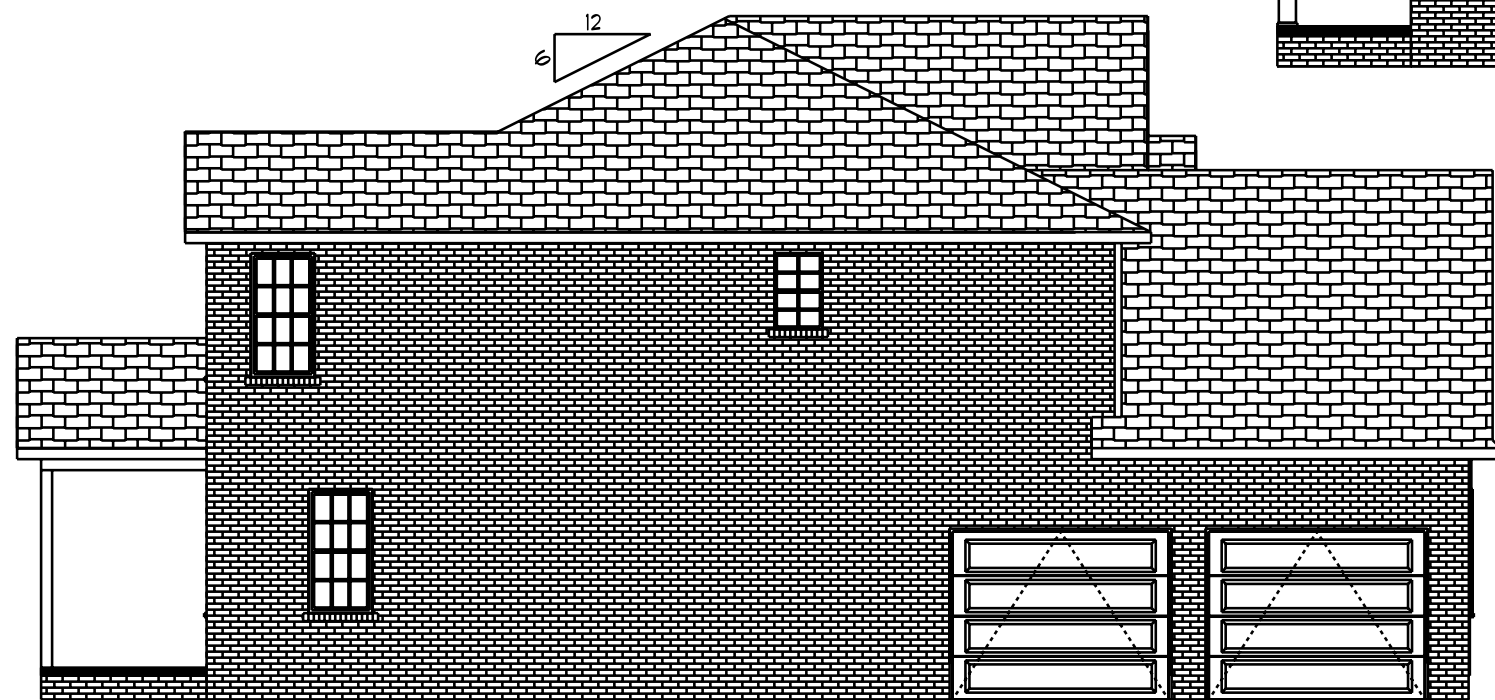

Left Elevation
Scale: 1/8" = 1'0"

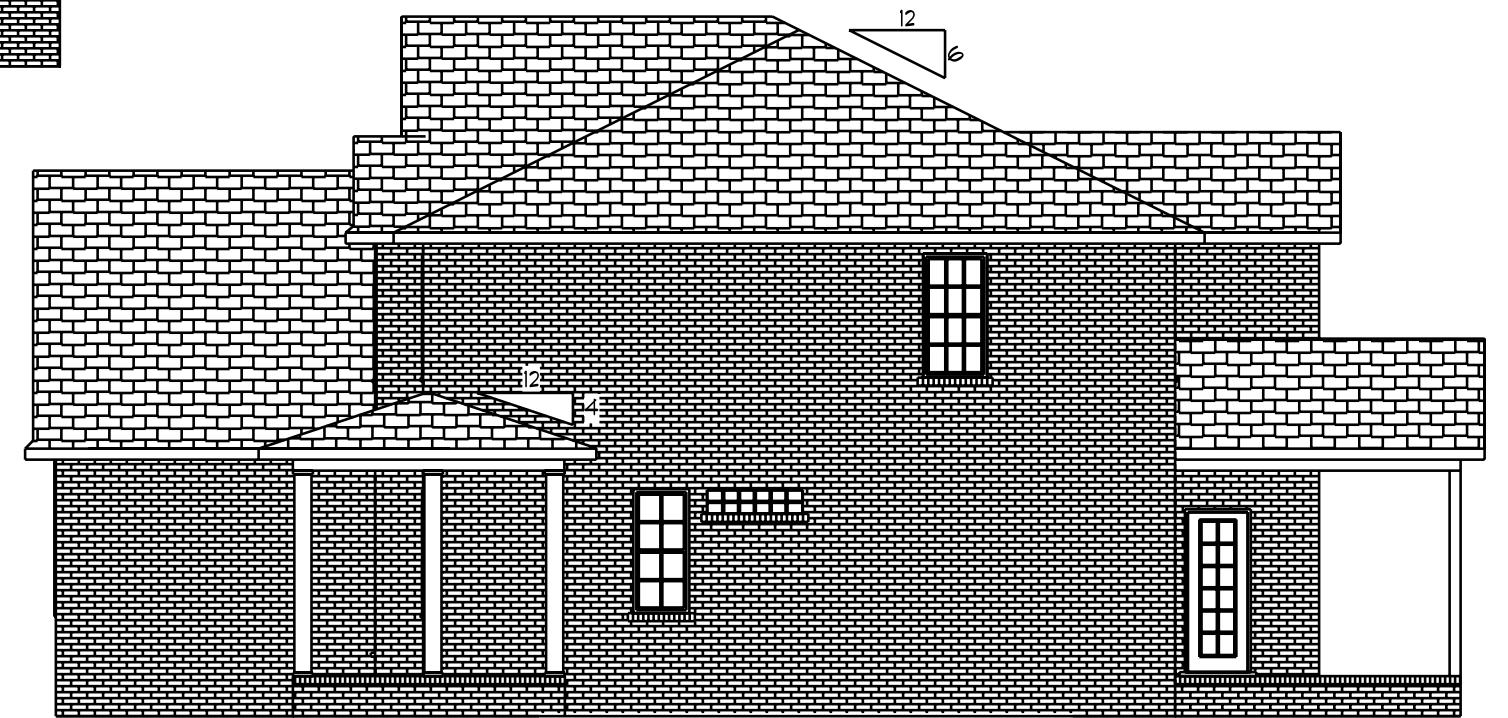

Right Elevation
Scale: 1/8" = 1'0"

DATE: Tuesday, January 8, 2019

REVISED



DRAWING*

SCALE: 1/4"

DRAWN BY

APPROVED

The Jill

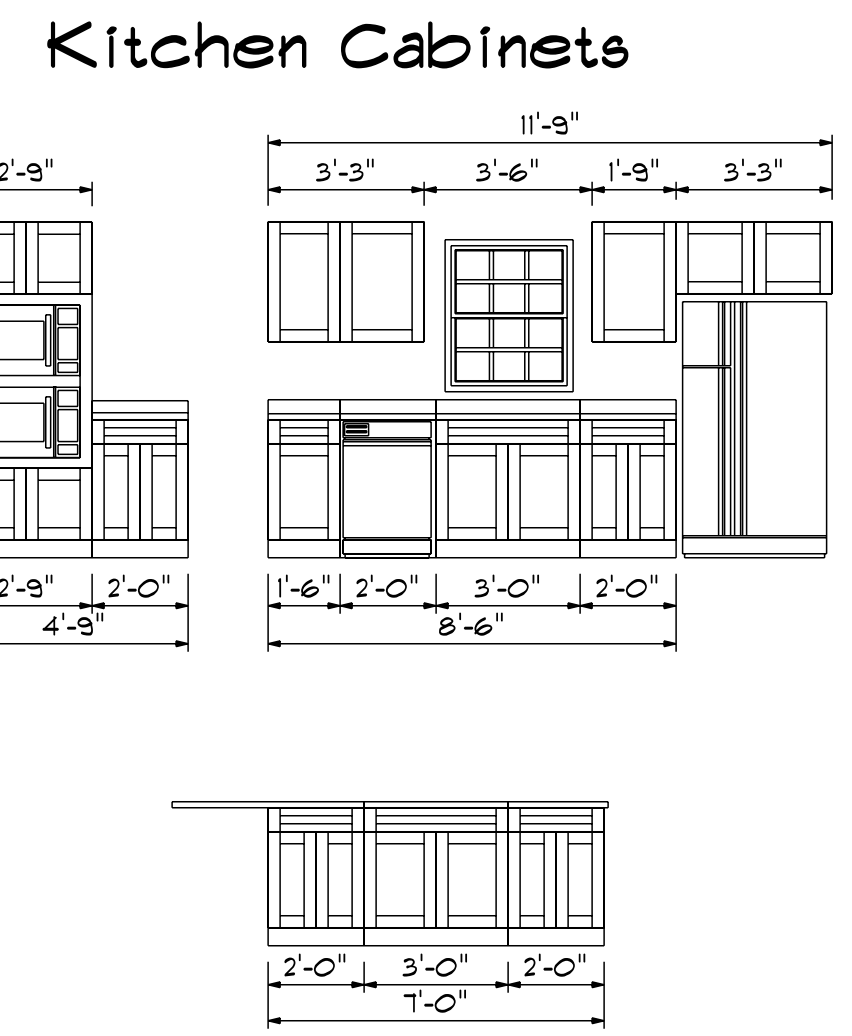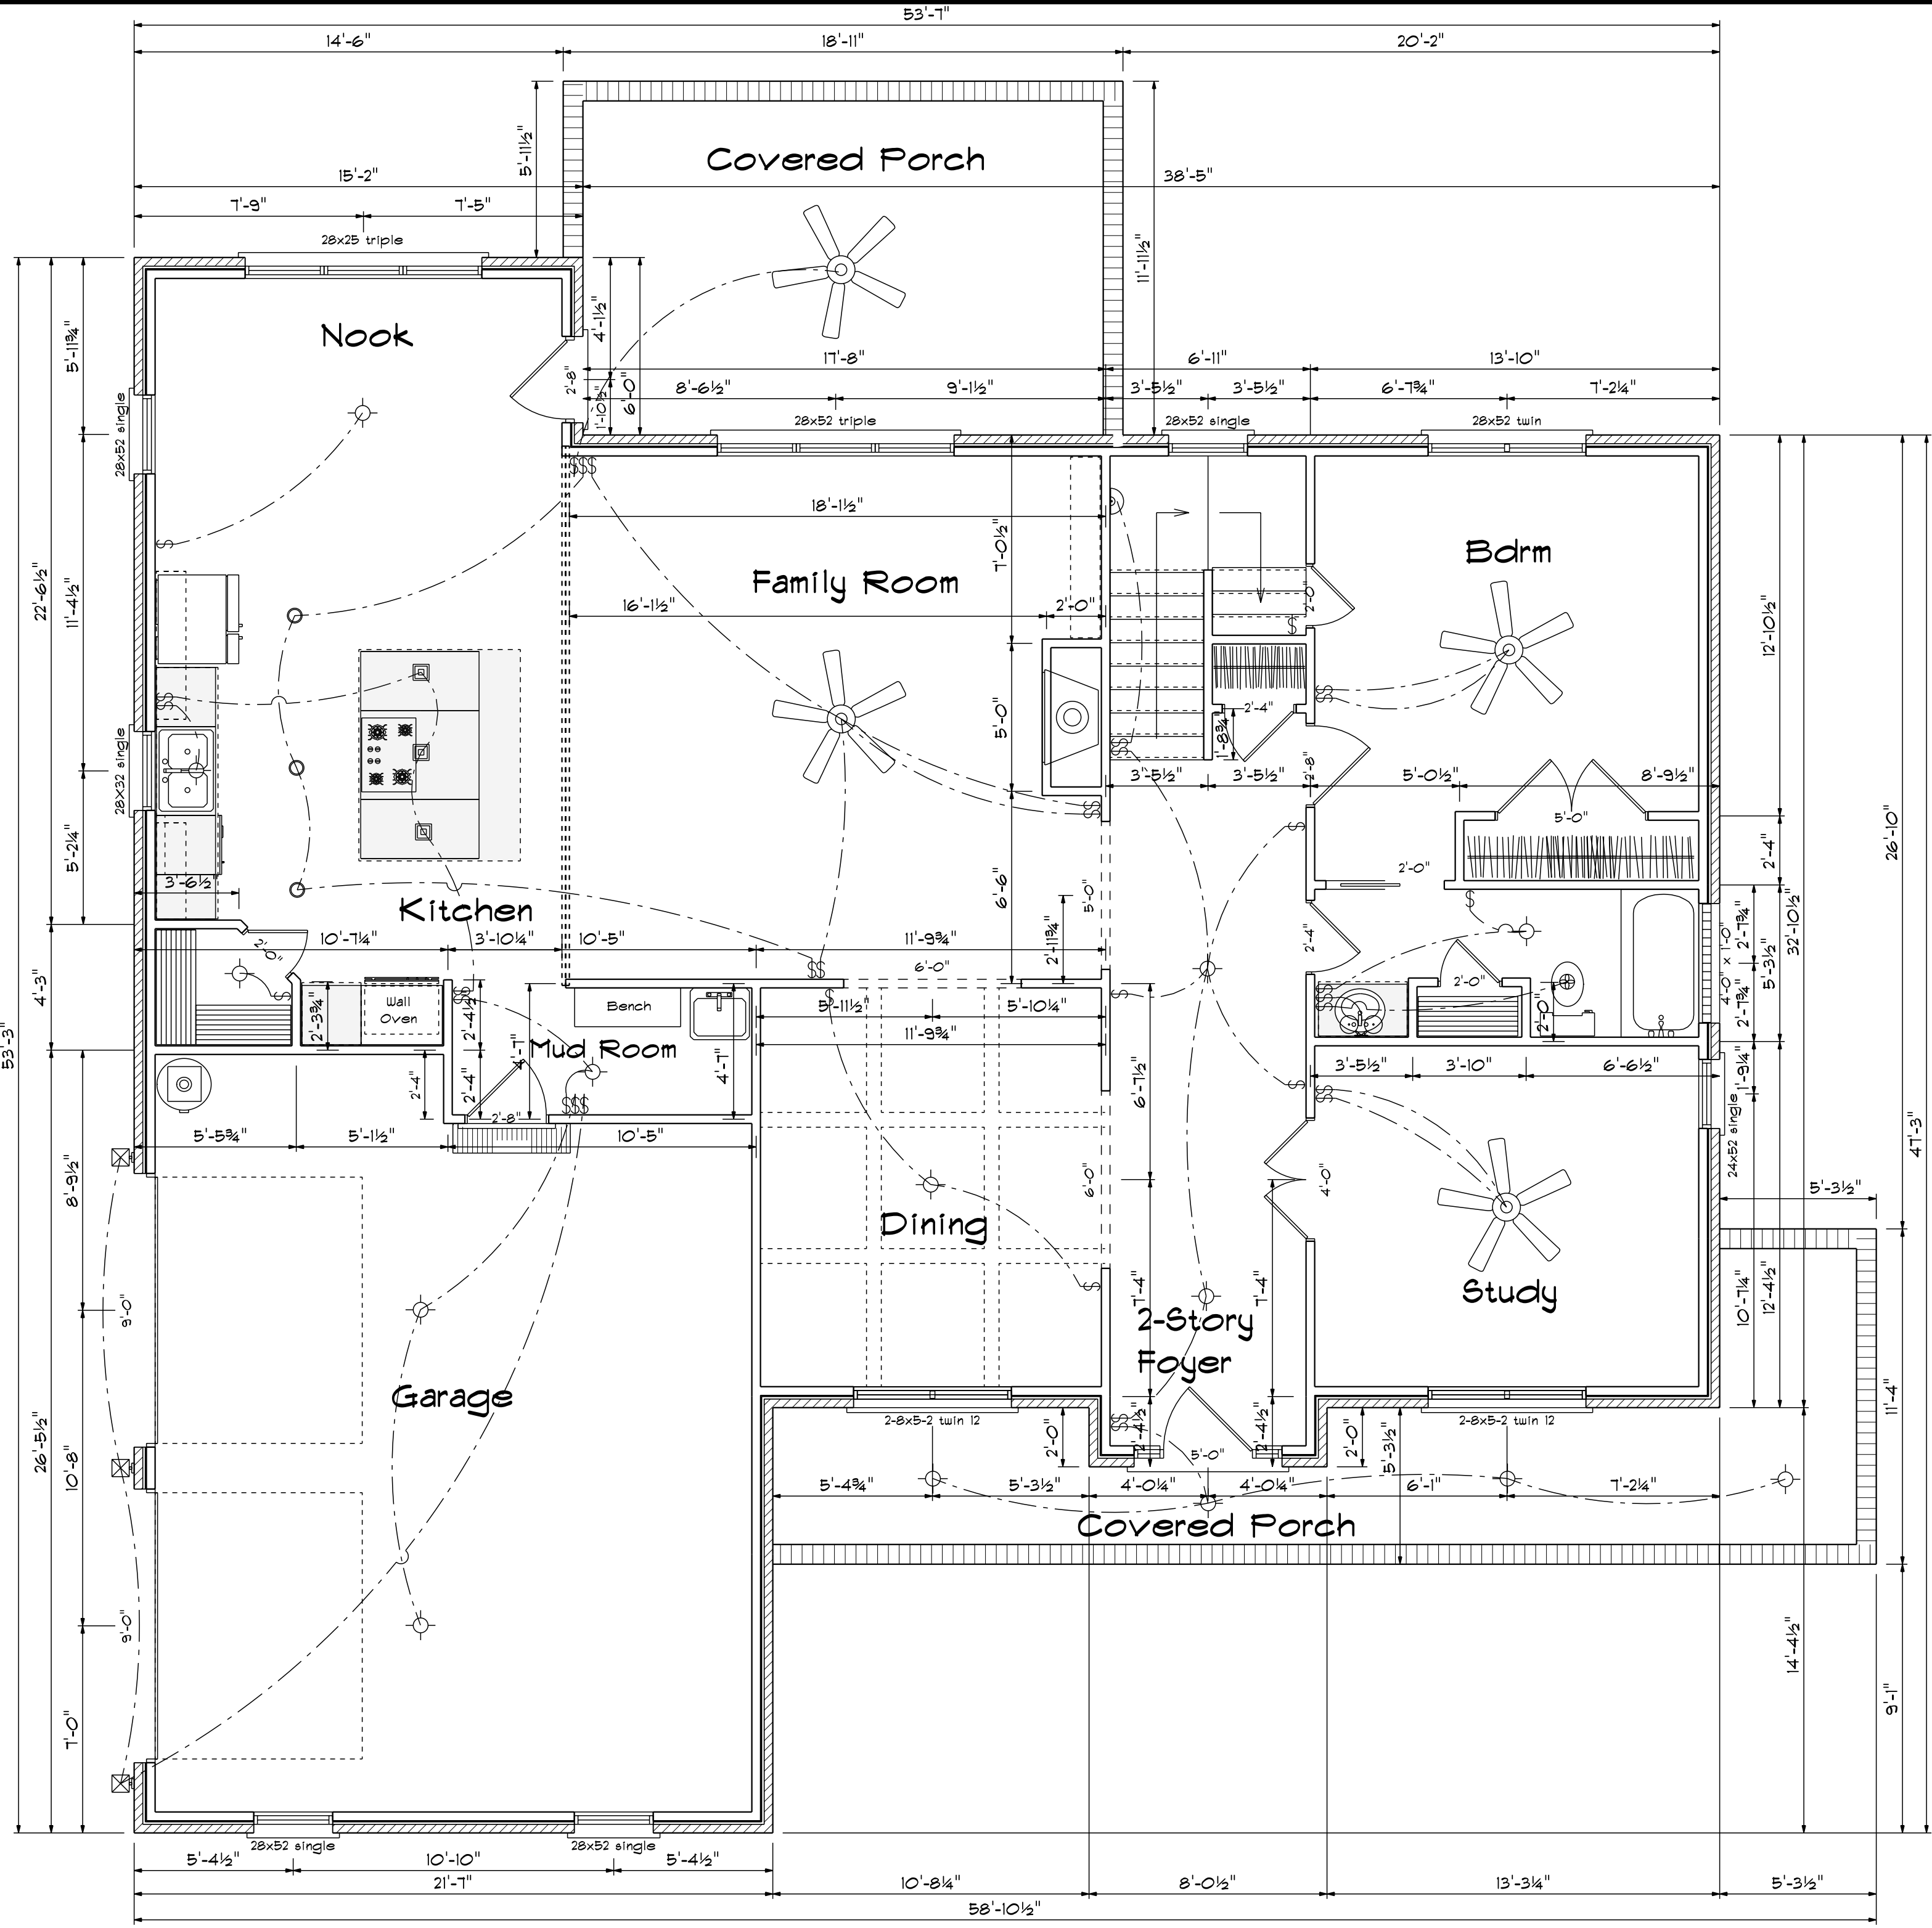

Areas


First Floor	1667
Second Floor	1815
<hr/>	
Total Heated	3482
Garage	515
Front Porch	231
Covered Porch	234

First Floor Plan

DATE: _____
 REVISIONS: _____
 DRAWING: _____

SCALE: 1/4"
 DRAWN BY: _____
 APPROVED: _____

The Jill

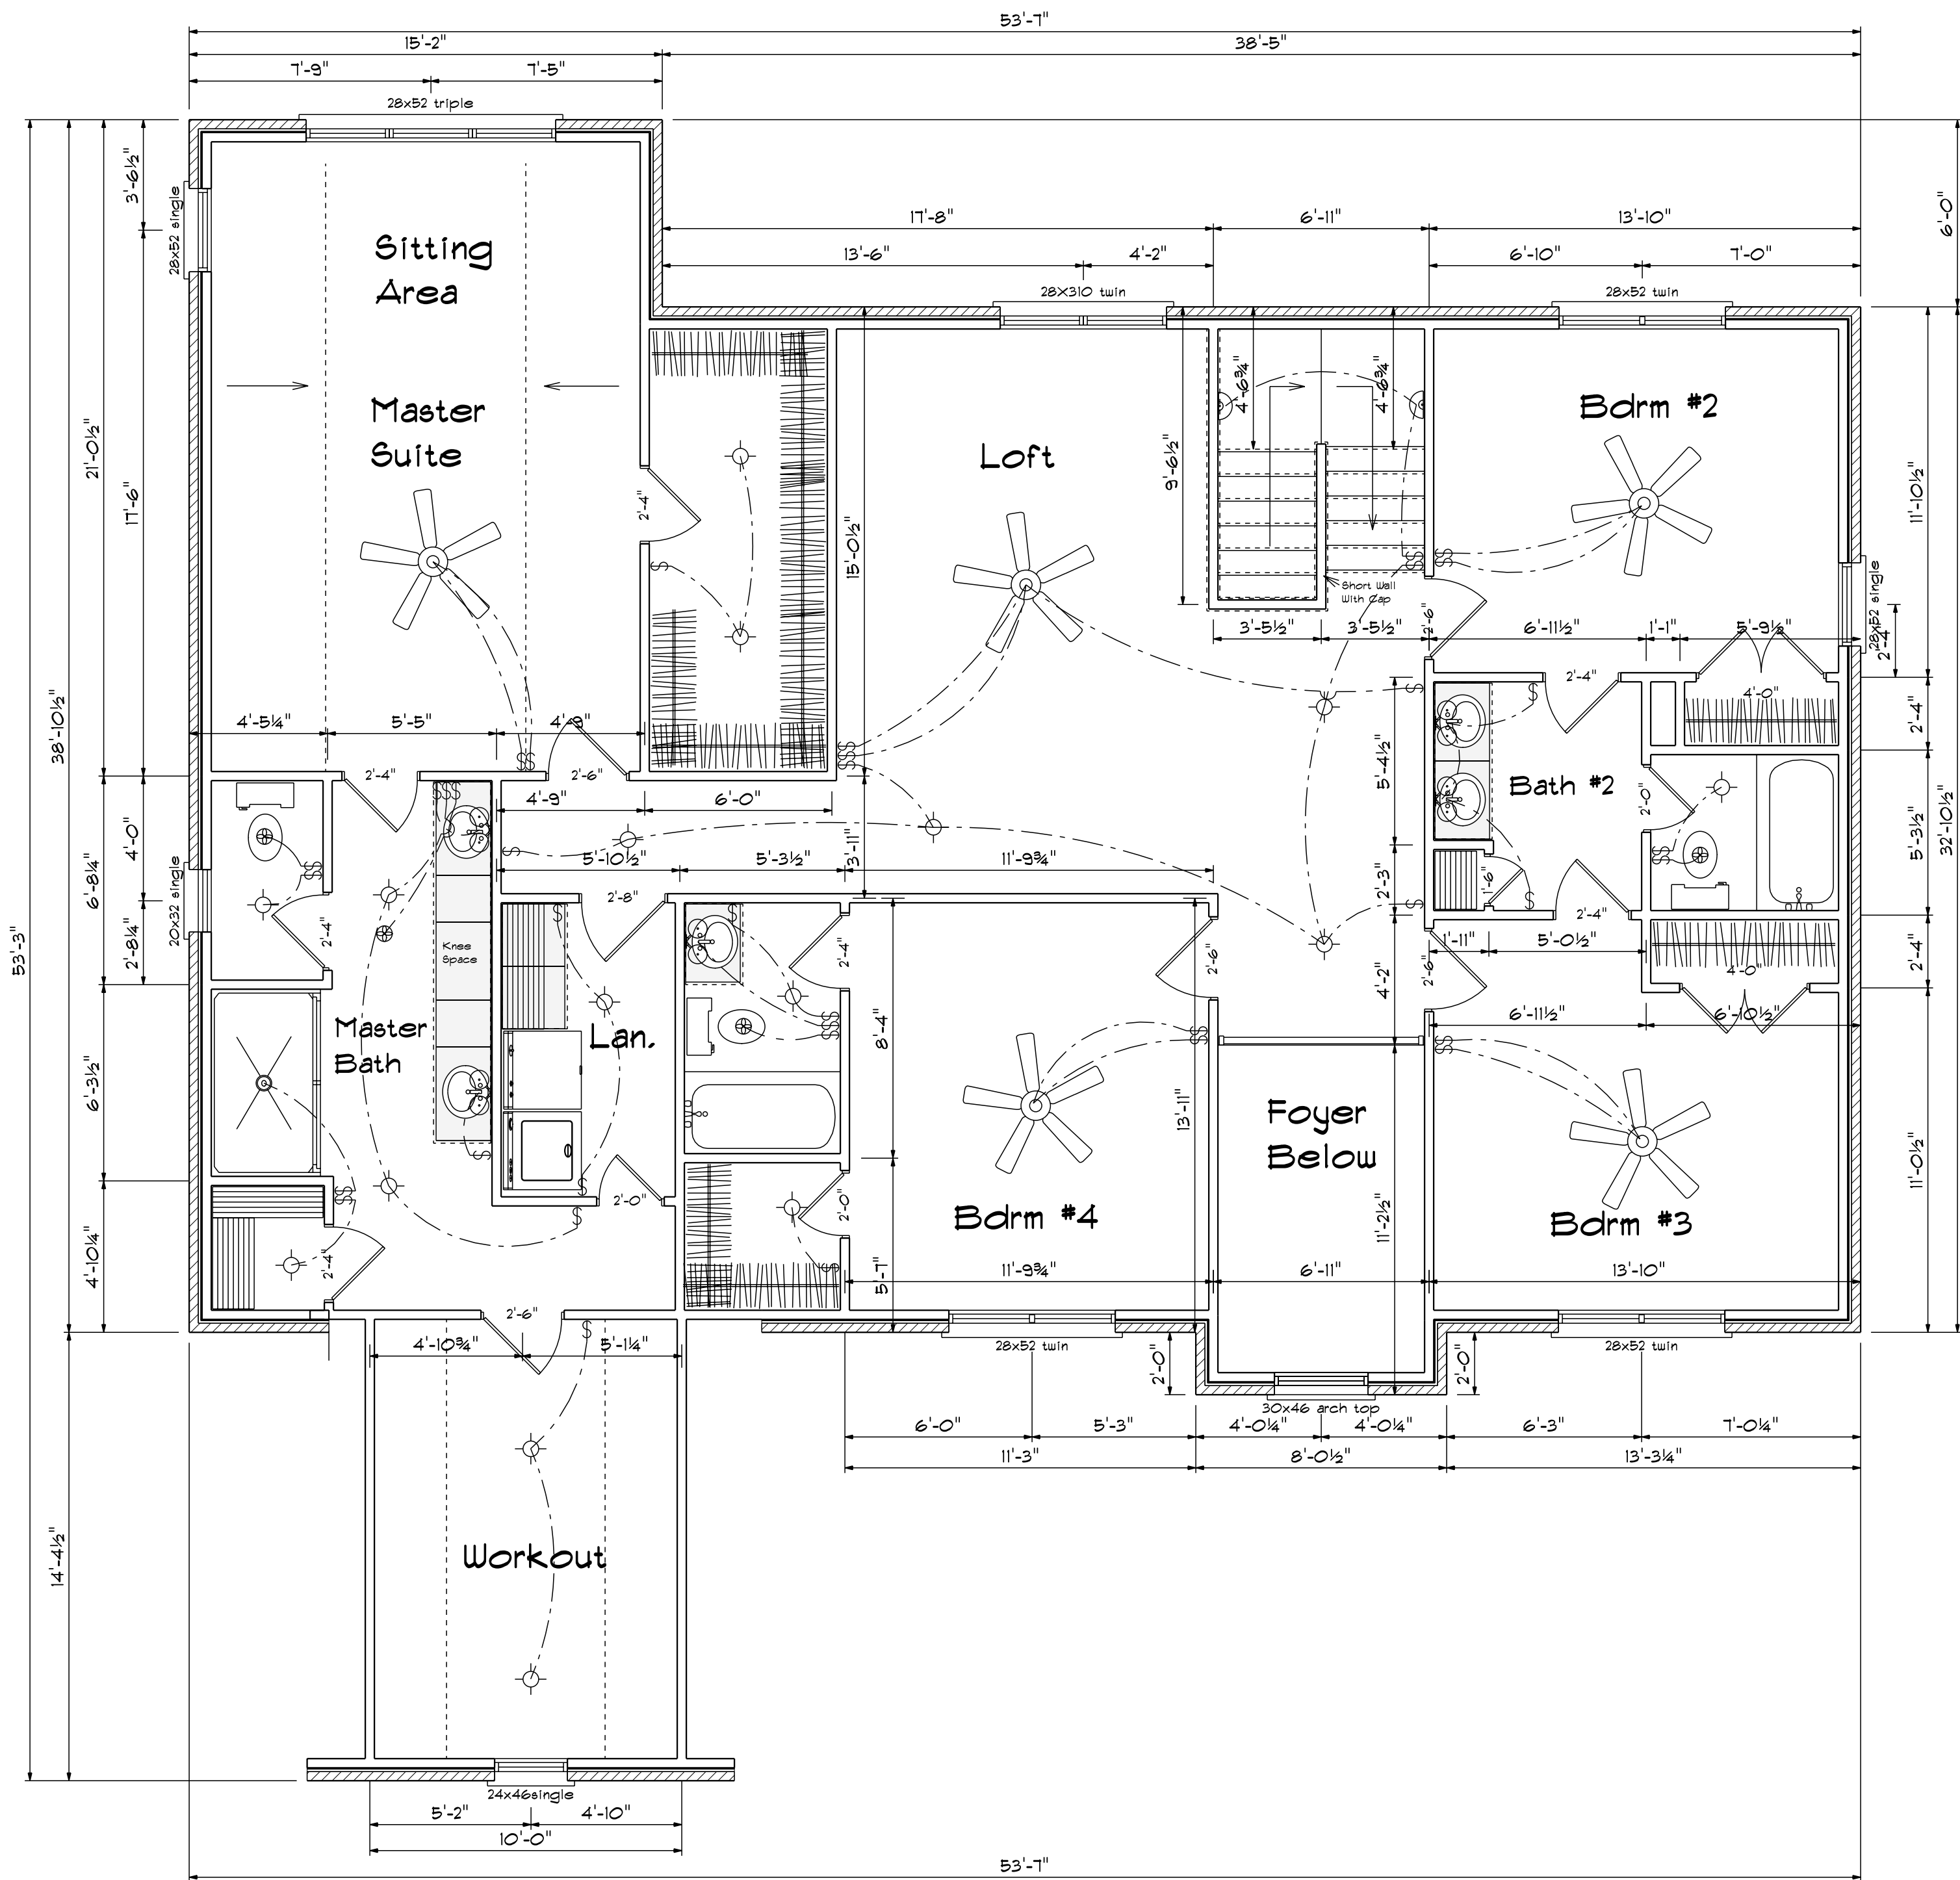

SECOND FLOOR OPENING SCHEDULE			
PRODUCT CODE	SIZE	HINGE	COUNT
2-0 Door Unit	2'-0"	R	2
2-0 Door Unit	2'-0"	L	1
2-4 Door Unit	2'-4"	R	4
2-4 Door Unit	2'-4"	L	2
2-6 Door Unit	2'-6"	R	4
2-6 Door Unit	2'-6"	L	1
2-8 Door Unit	2'-8"	L	1
1-6 Door Unit RH	1'-6"	R	1
2-4 Door Unit LH	2'-4"	L	1
4-0 Double Hung Door Unit	4'-0"	LR	2
20x32 single	2'-0" x 3'-2"	N	1
24x46single	2'-4" x 4'-6"	N	1
28X310 twin	5'-4" x 3'-10"	NA	1
28x52 single	2'-8" x 5'-2"	N	2
28x52 tripple	8'-0" x 5'-2"	NA	1
28x52 twin	5'-4" x 5'-2"	NN	3
30x46 arch top	3'-0" x 6'-0"	NA	1


FIRST FLOOR OPENING SCHEDULE			
PRODUCT CODE	SIZE	HINGE	COUNT
32X80 COLONIAL A 1	2'-8"	L	1
60X80 RH ENTRY - 2 SL - TRANSOM	5'-0"	NA	1
32X80 FRENCH A 1	2'-8"	R	1
192X84 - 8 PANEL - 4 WINDOW	16'-0"	U	1
2-0 Door Unit	2'-0"	L	2
2-4 Door Unit	2'-4"	L	1
2-8 Door Unit	2'-8"	L	1
2-8 Door Unit	2'-8"	R	1
5-0 Doublehung Door Unit	5'-0"	LR	1
48X80 FRENCH A 2	4'-0"	LR	1
2-0 Door Unit RH	2'-0"	R	1
2-4 Door Unit LH	2'-4"	L	1
20 pocket	2'-0"	N	1
24x52 single	2'-4" x 5'-2"	N	1
28X32 single	2'-8" x 3'-2"	N	1
28x52 single	2'-8" x 5'-2"	N	2
28x52 triple	8'-0" x 5'-2"	NA	1
28x52 tripple	8'-0" x 5'-2"	NA	1
28x52 twin	5'-4" x 5'-2"	NN	1
2-8x5-2 twin 12	5'-4" x 6'-2"	NA	2
12X12 GLASS BLOCK	4'-0" x 1'-0"	N	1

DATE: _____
 REVISIONS: _____
 DRAWING: _____


SCALE: 1/4"
 DRAWN BY: _____
 APPROVED: _____

The Jill


Second Floor Plan

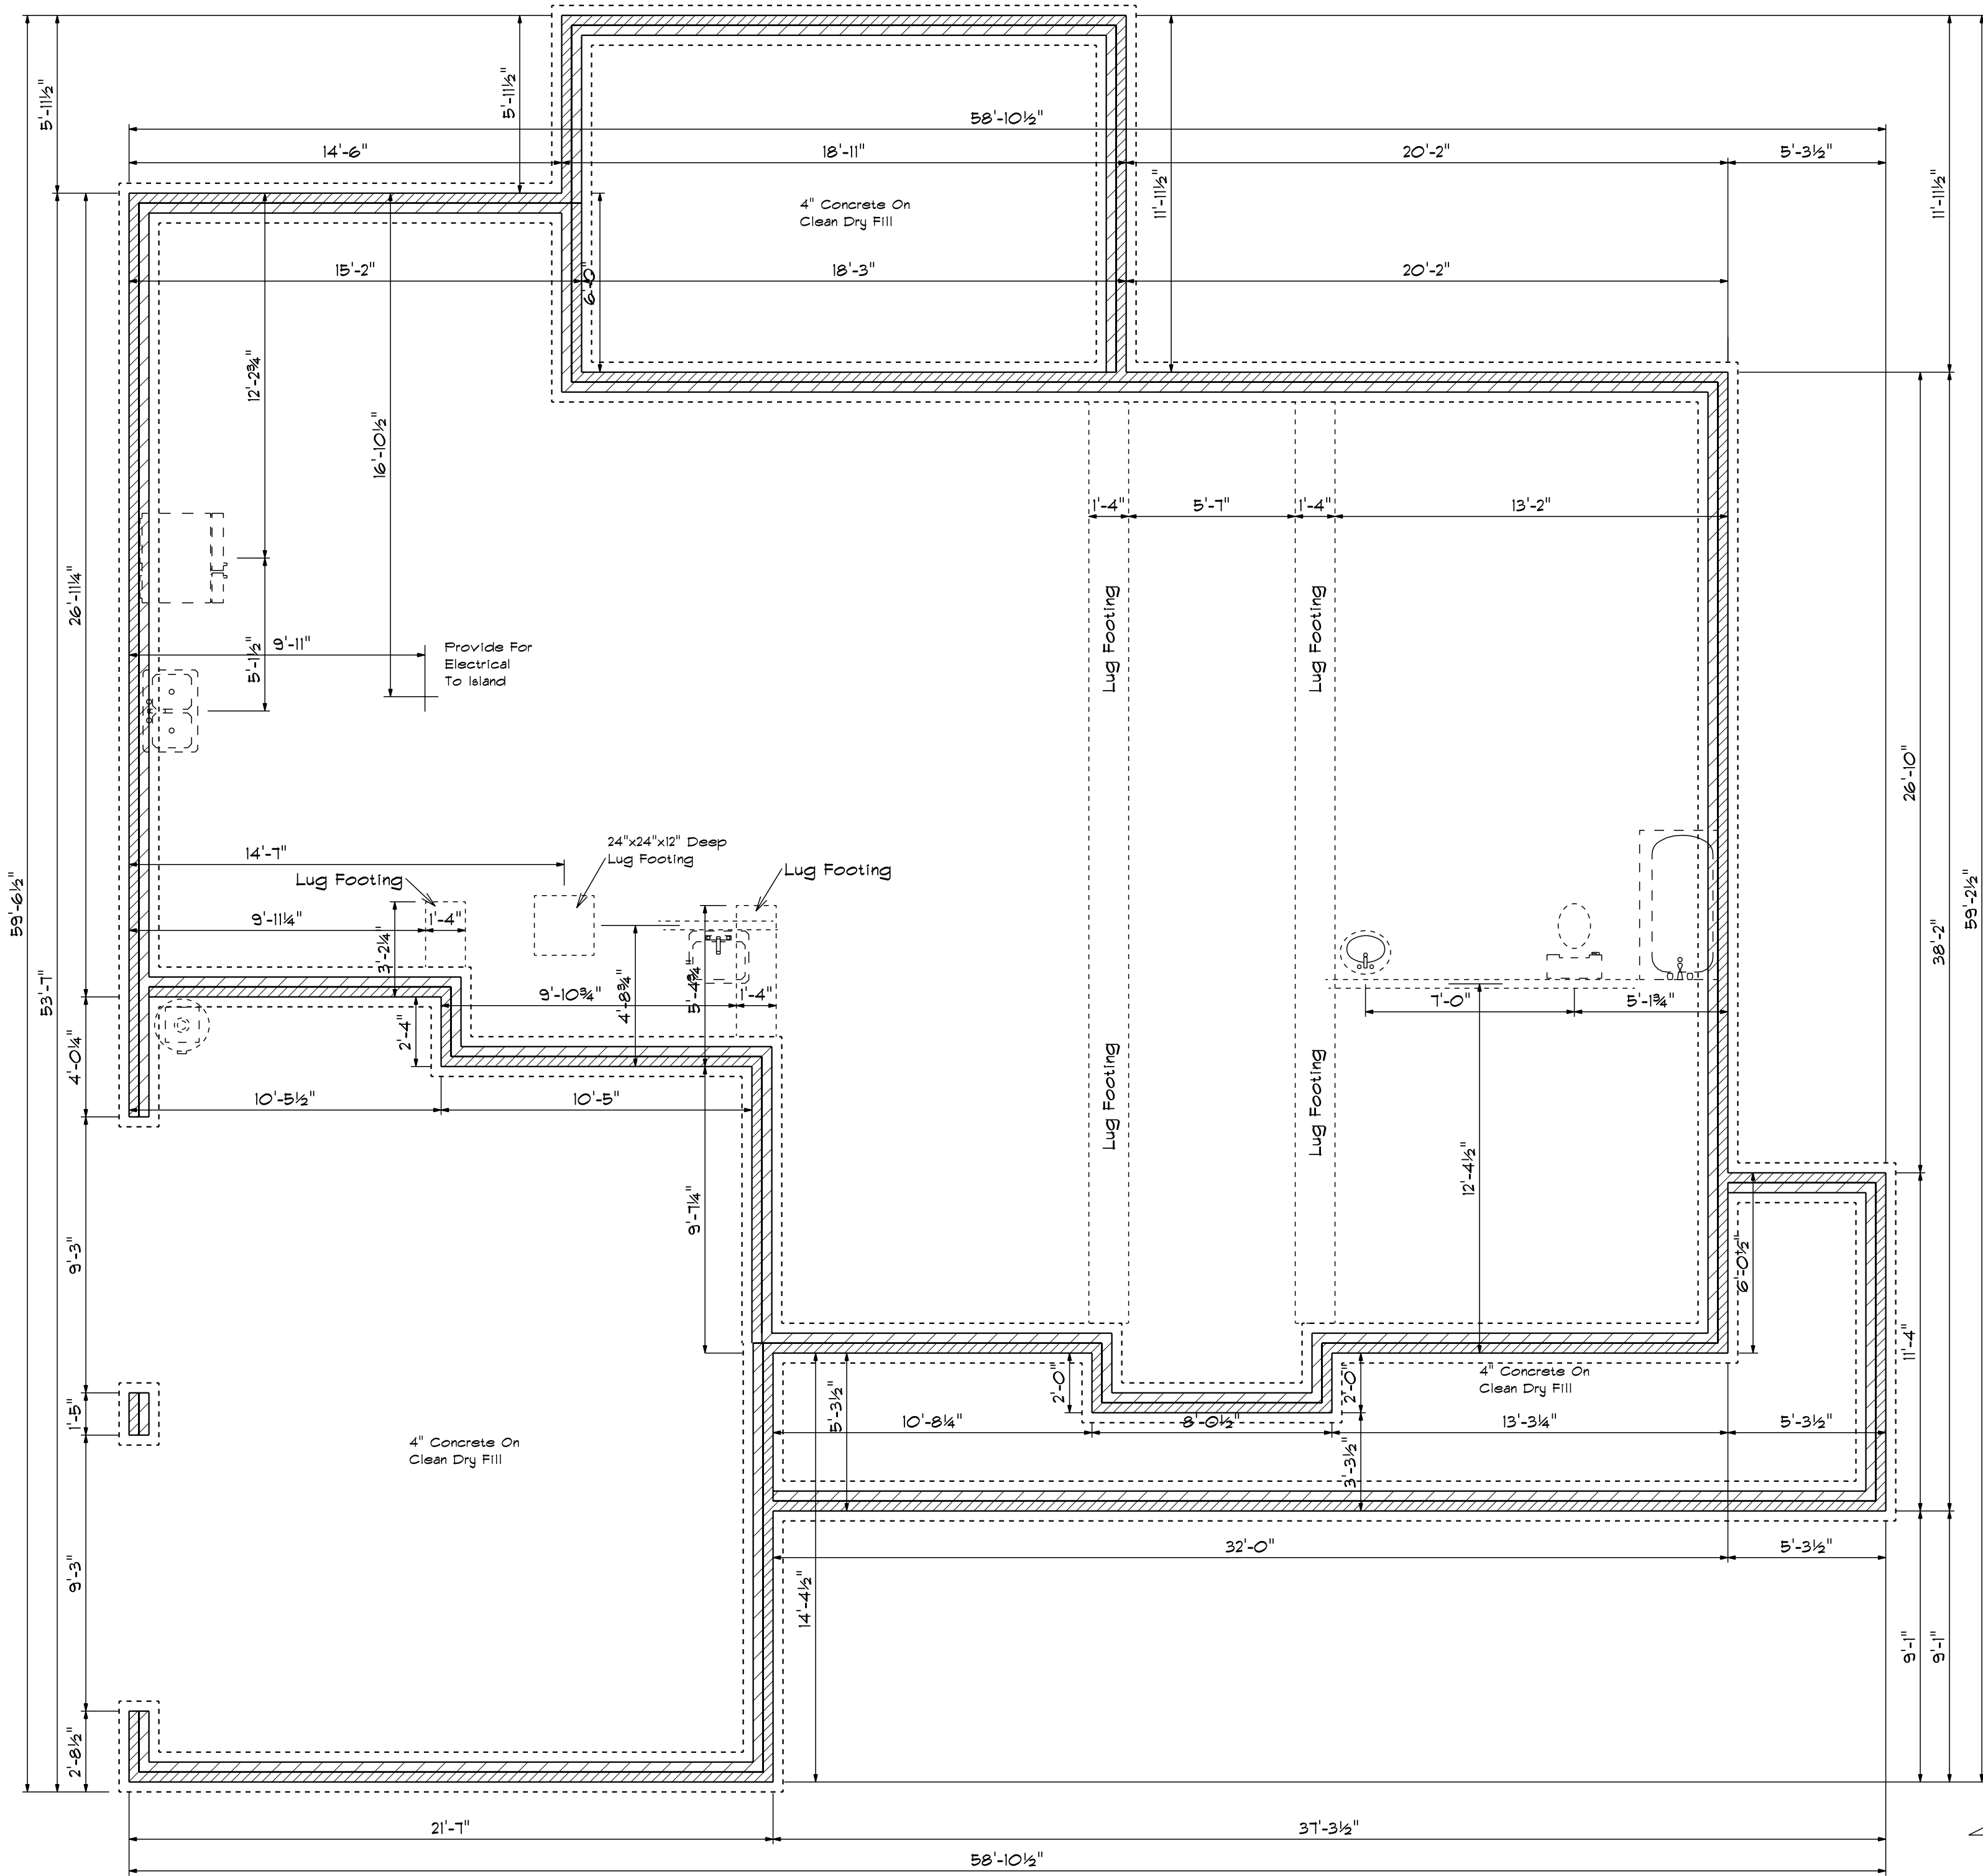

Foundation Detail Brick

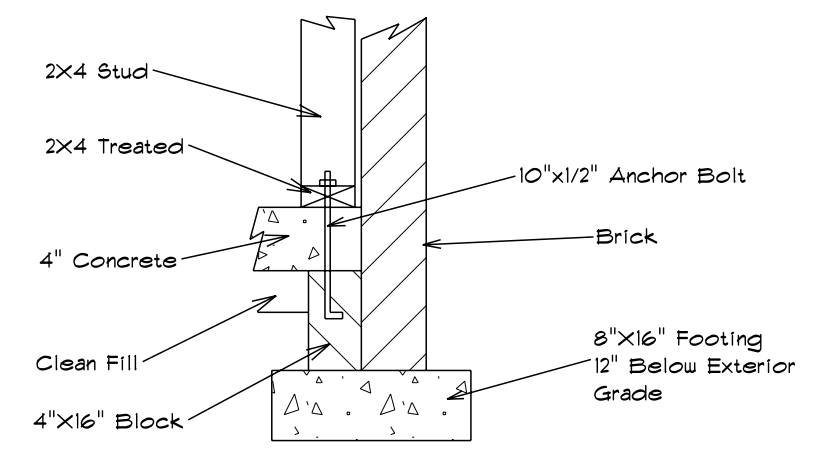

Lug Footing Detail

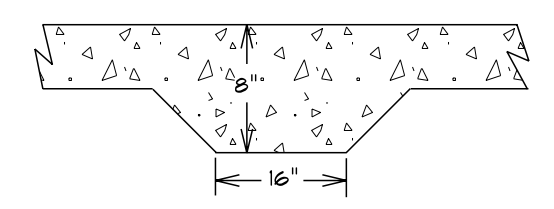

Foundation Plan

DATE:	
REVISED	
DRAWING*	

SCALE: 1/4"	
DRAWN BY	
APPROVED	

The Jill