




Front Elevation  
Scale: 1/4" = 1'0"

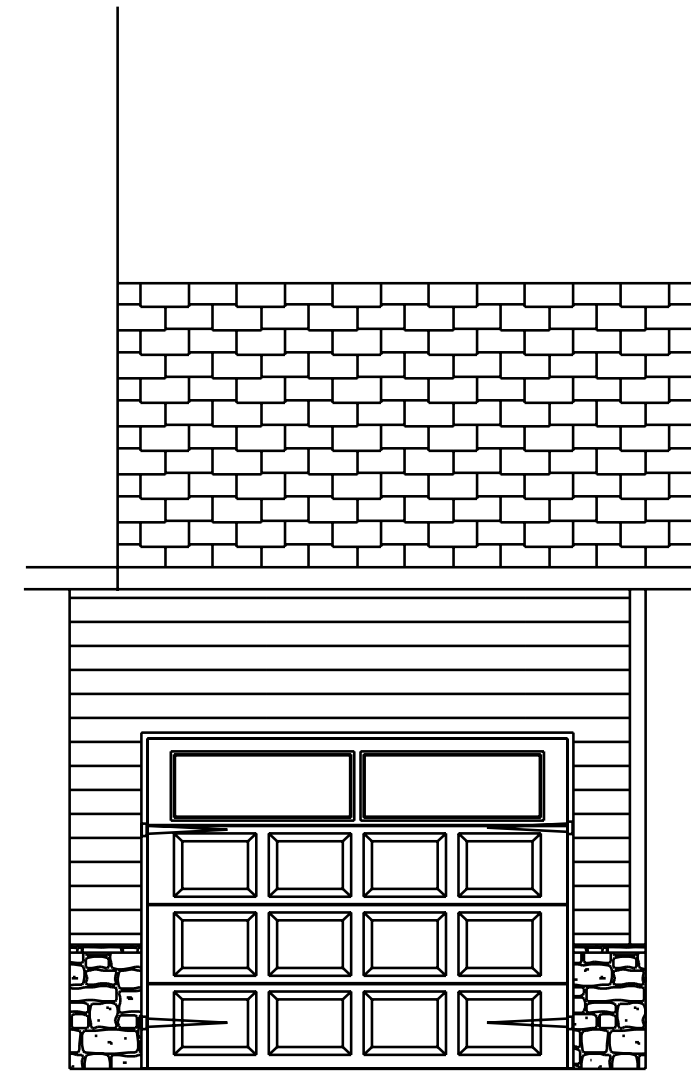


Optional  
3rd Garage



Rear Elevation  
Scale: 1/8" = 1'0"




Right Elevation  
Scale: 1/8" = 1'0"

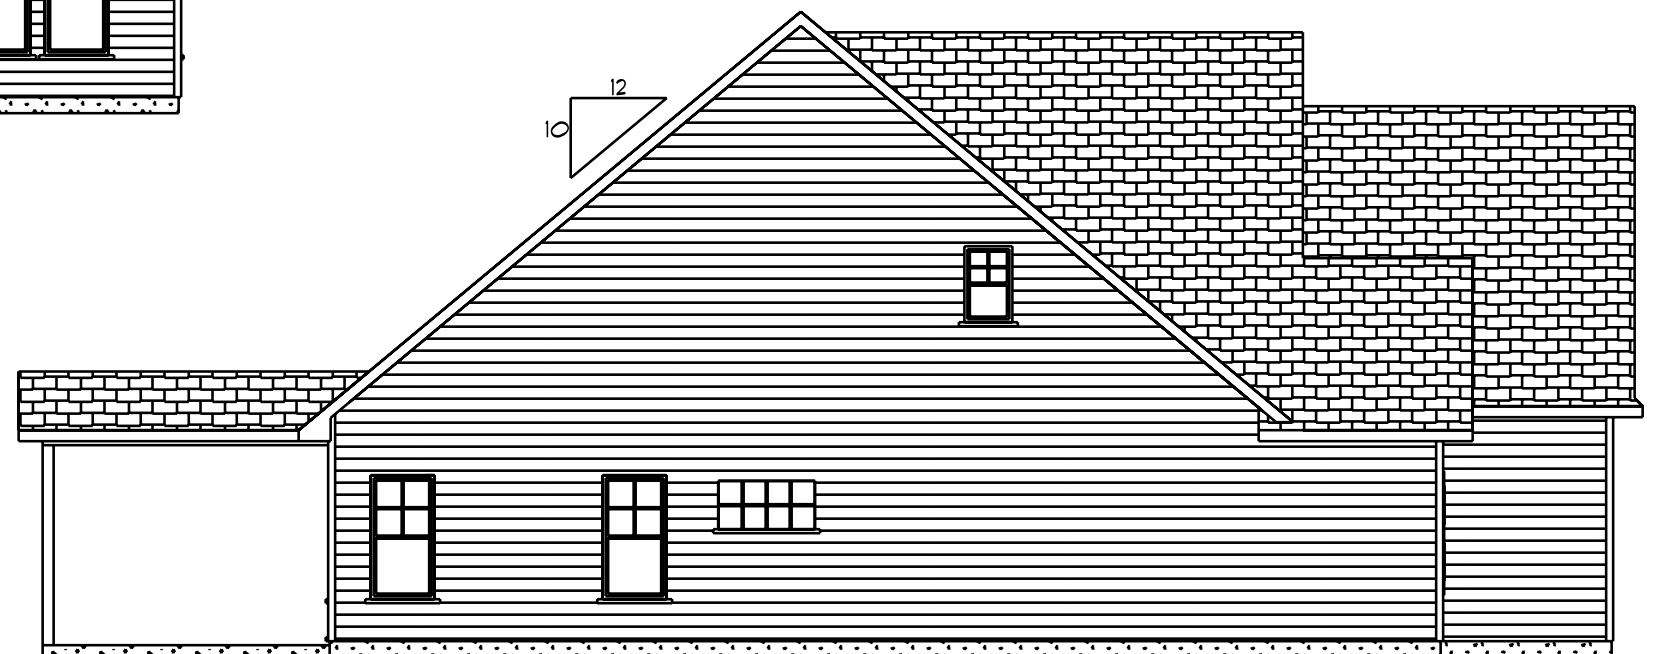


Left Elevation  
Scale: 1/8" = 1'0"

DATE: Monday, January 14, 2013
REVISID
DRAWING*
Elev. C
SCALE: 1/4"
DRAWN BY
APPROVED

The Iris

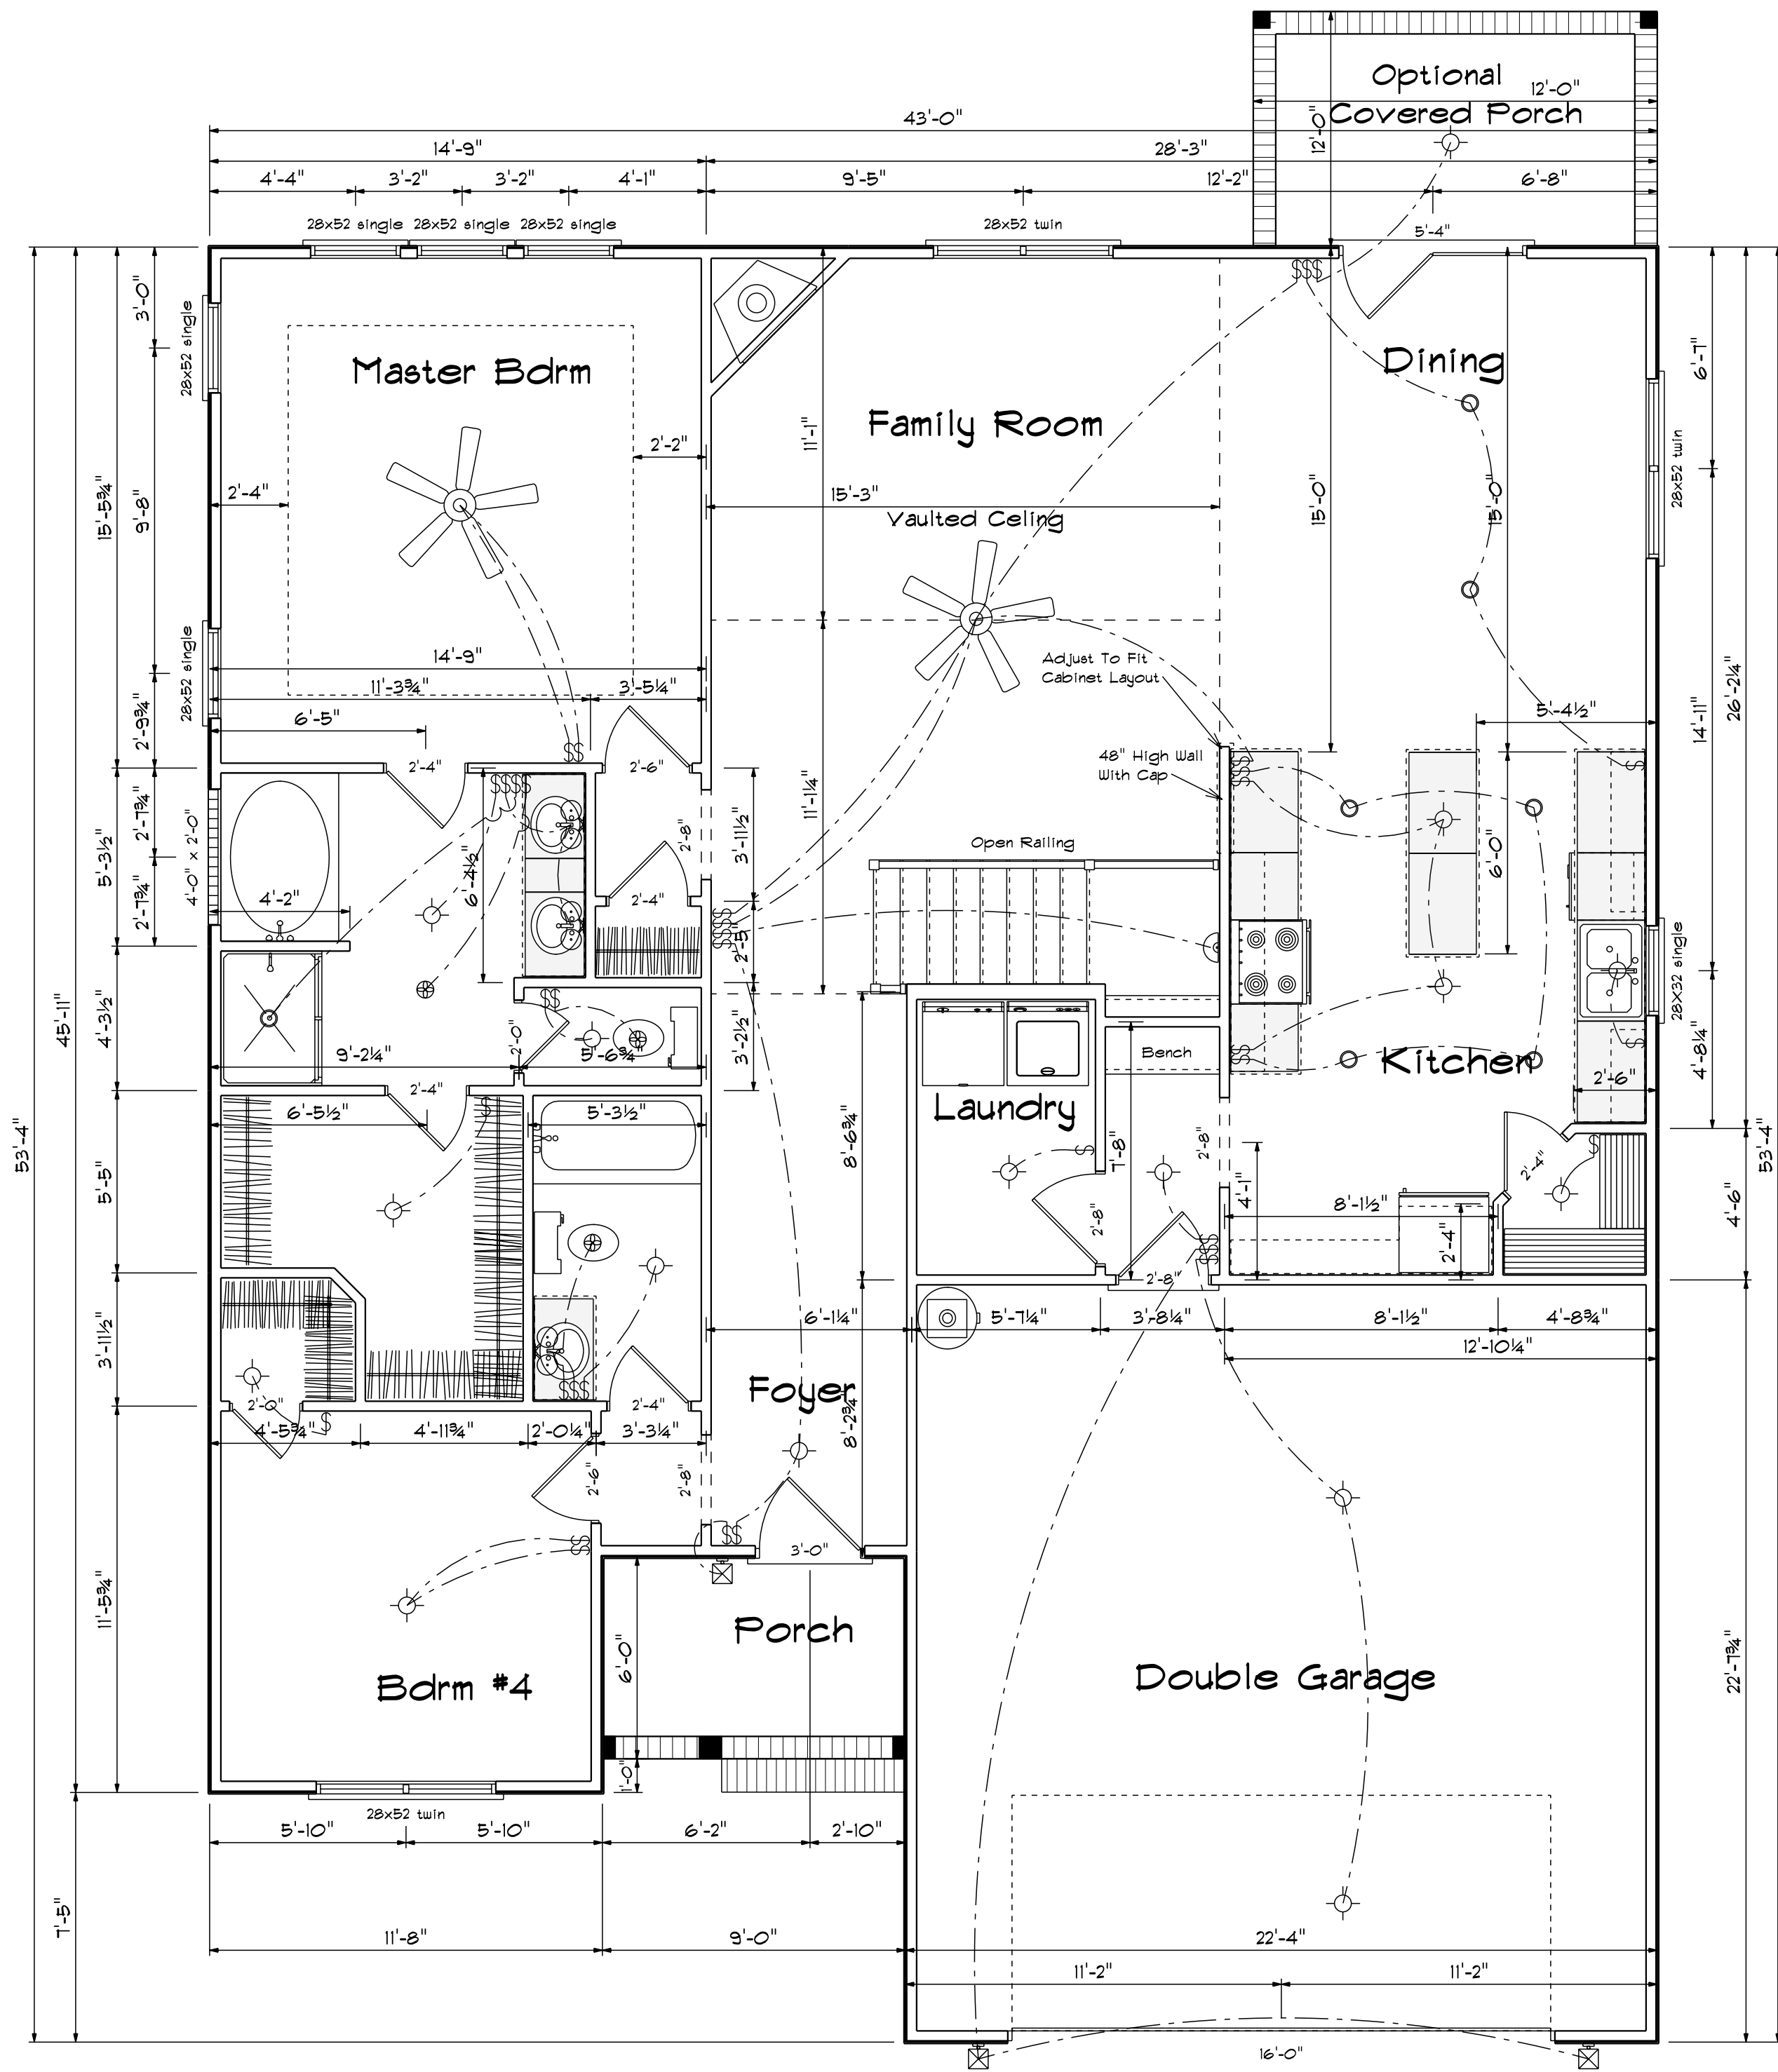

**Kitchen Cabinets**

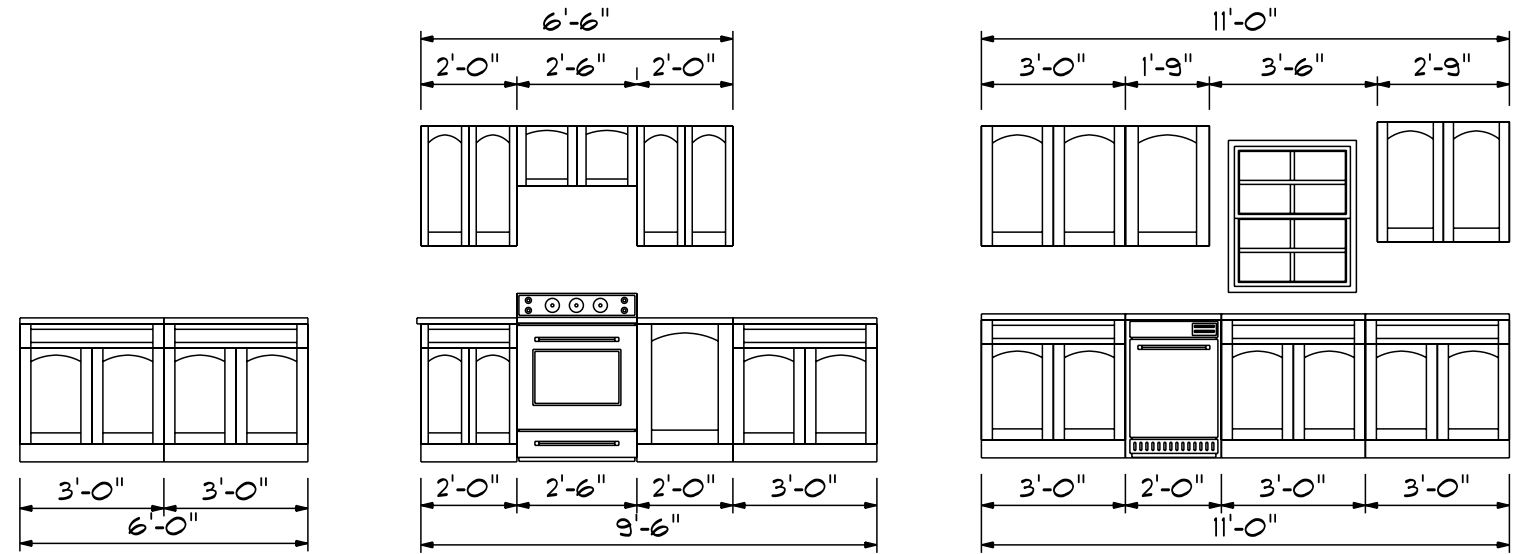


**First Floor Openings**

PRODUCT CODE	SIZE	HINGE DIRECTION	COUNT	R.O. WIDTH
2-8 Cased Opening	2'-8"	N	3	2'-8"
36X80 COLONIAL A 1	3'-0"	R	1	3'-3"
28 Double French Center	5'-4"	RN	1	5'-7"
192X84 - 1 PANEL	16'-0"	U	1	16'-3"
2-0 Door Unit	2'-0"	R	2	2'-2"
2-4 Door Unit	2'-4"	L	2	2'-6"
2-4 Door Unit	2'-4"	R	3	2'-6"
2-6 Door Unit	2'-6"	R	2	2'-8"
2-8 Door Unit	2'-8"	L	2	2'-10"
28X32 single	2'-8" x 3'-2"	N	1	2'-8"
28x52 single	2'-8" x 5'-2"	N	7	2'-8"
28x52 twin	5'-4" x 5'-2"	NN	3	5'-4"
4-0x2-0 Glass Block	4'-0" x 2'-0"	N	1	4'-0½"

**Areas**

First Floor	1571
Second Floor	777
Finished Game Room	287
Heated Sq.Ft.	2641
Garage	500
Optional Garage	240
Unheated Storage	169
Front Porch	54
Rear Porch	144


**First Floor Plan**

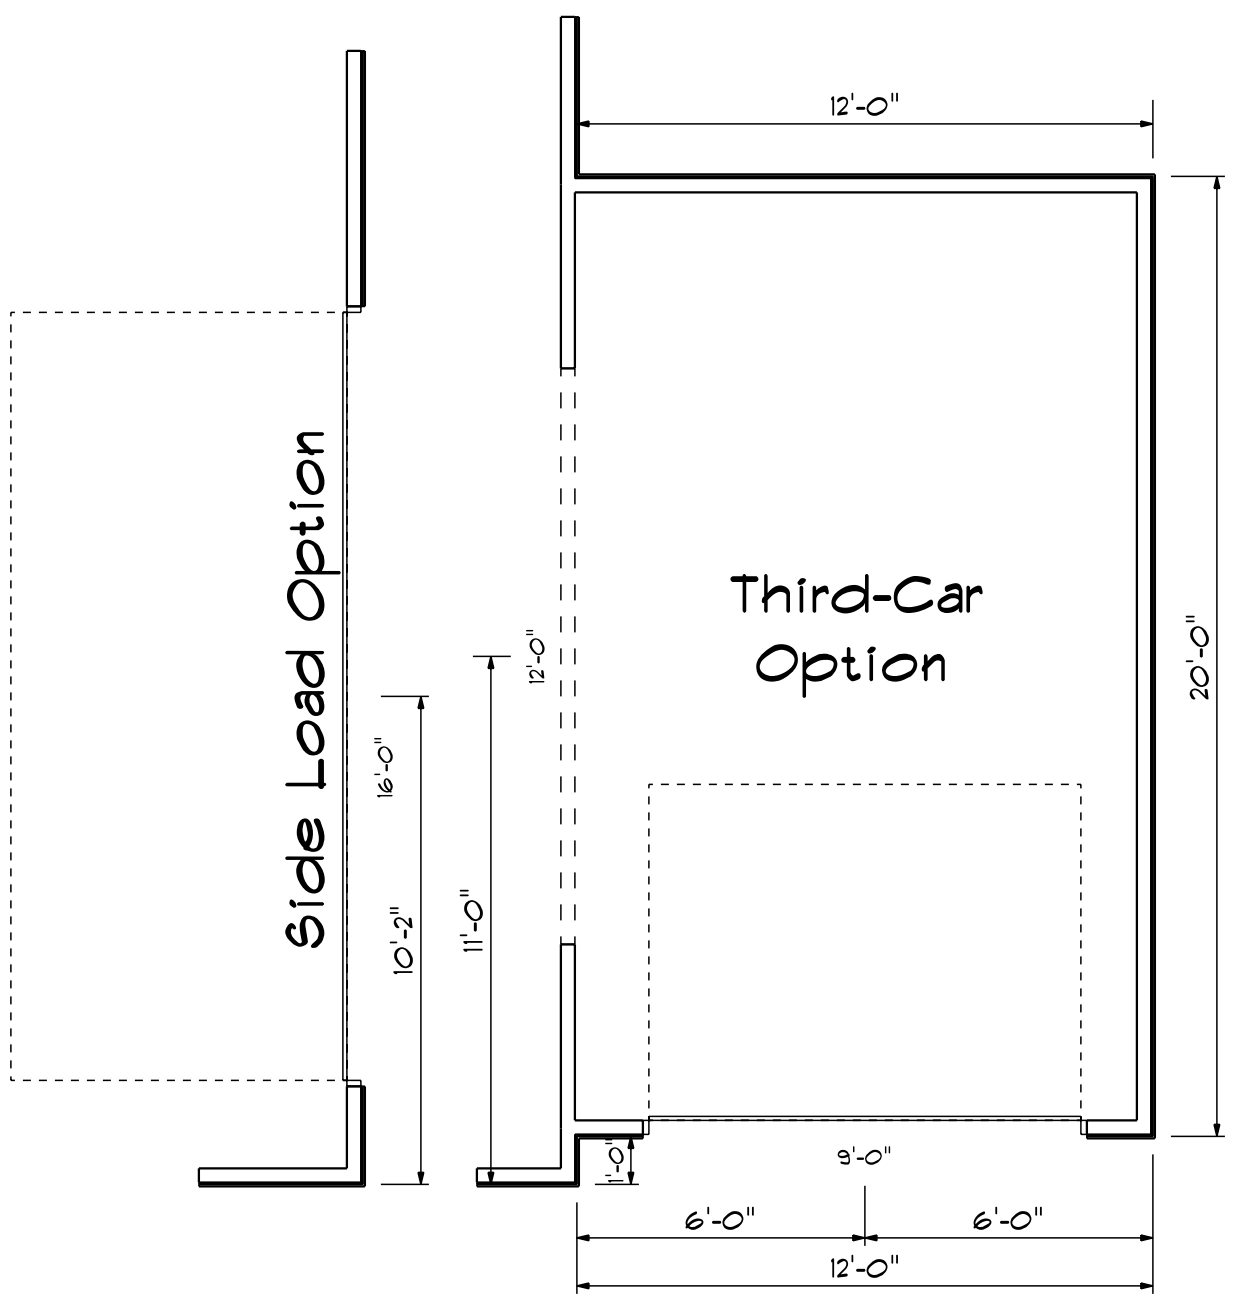

DATE: Monday, January 14, 2019  
 REVISED  
 DRAWING\*

SCALE: 1/4"  
 DRAWN BY  
 APPROVED\*


**The Iris**

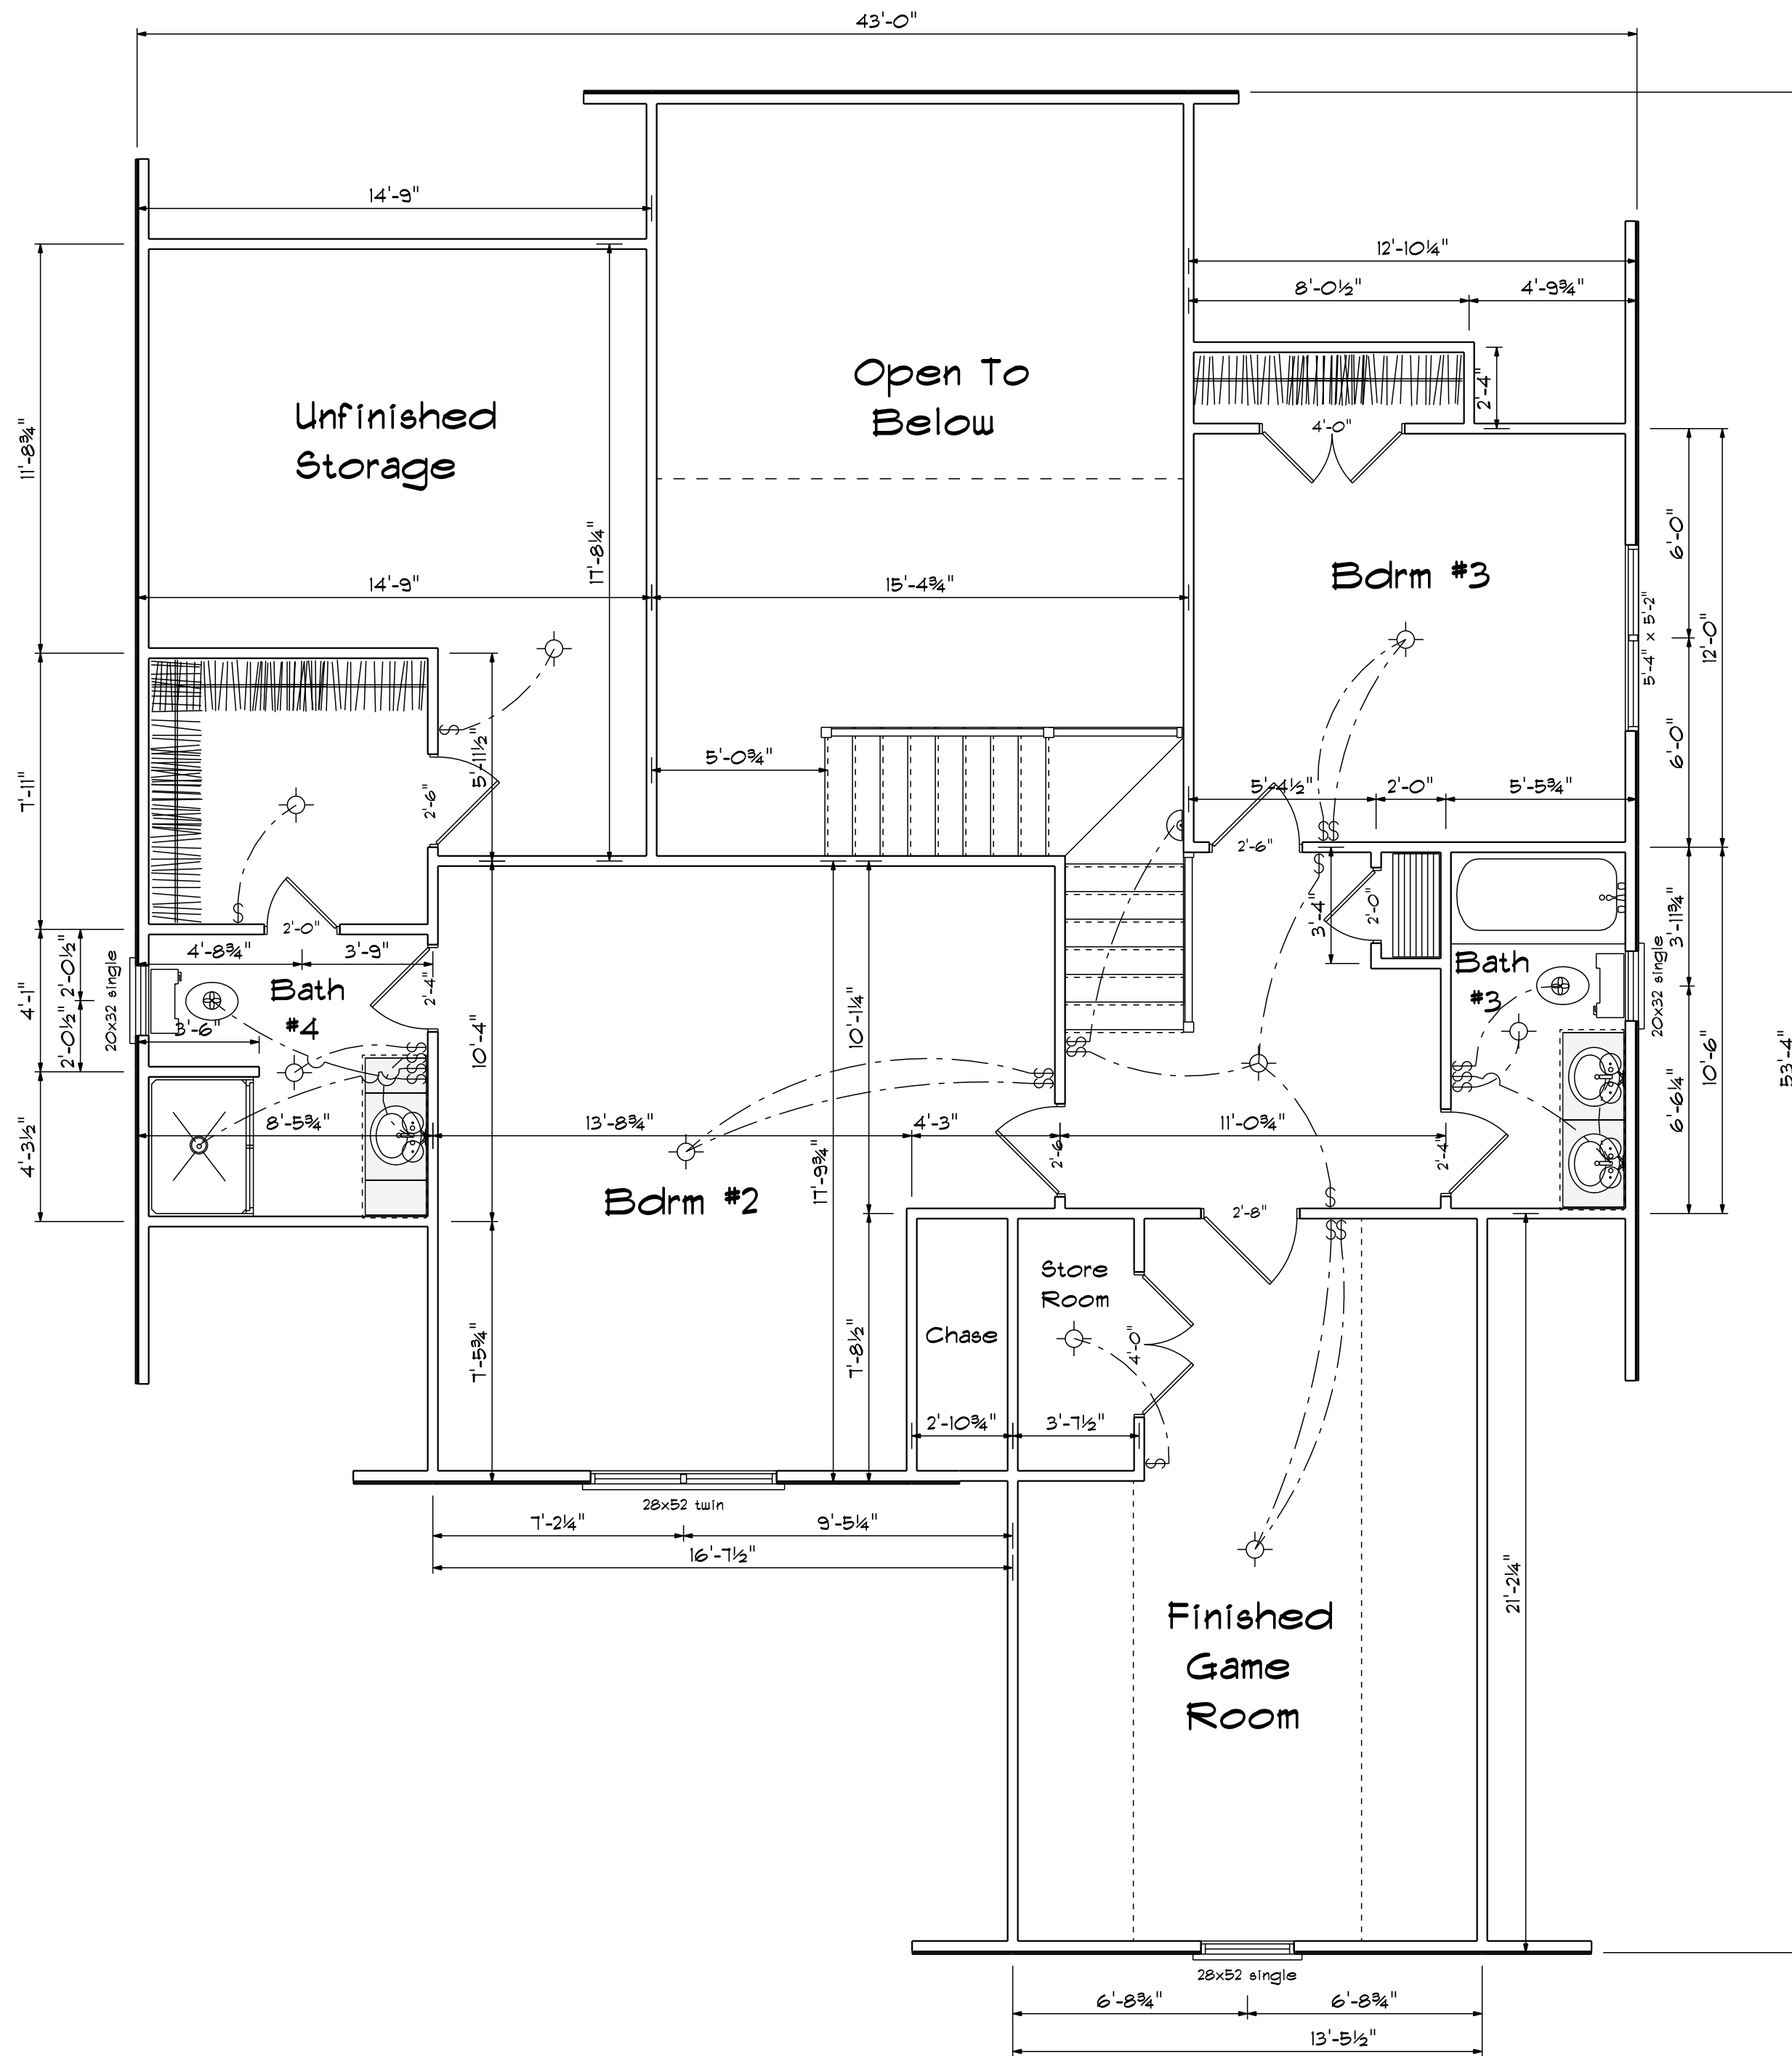


**Second Floor Plan**

Scale: 1/4" = 1'-0"


SECOND FLOOR OPENING SCHEDULE			
PRODUCT CODE	SIZE	HINGE	COUNT
2-0 Door Unit	2'-0"	R	2
2-4 Door Unit	2'-4"	R	2
2-6 Door Unit	2'-6"	L	2
2-6 Door Unit	2'-6"	R	1
2-8 Door Unit	2'-8"	R	1
4-0 Doublehung Door Unit	4'-0"	LR	2
20x32 single	2'-0" x 3'-2"	N	2
28x52 single	2'-8" x 5'-2"	N	1
28x52 twin	5'-4" x 5'-2"	NN	2

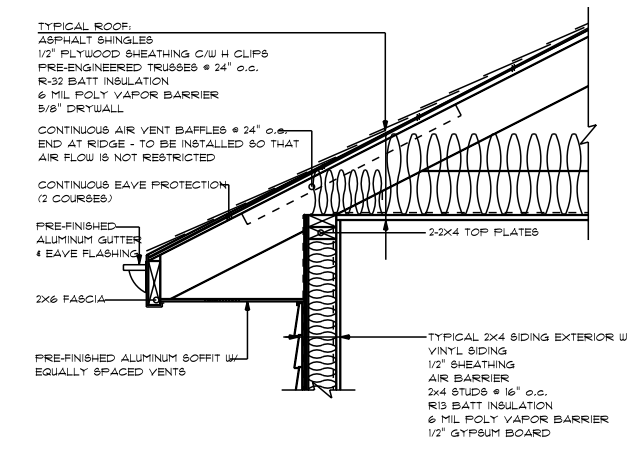

2x4/SIDING EAVE

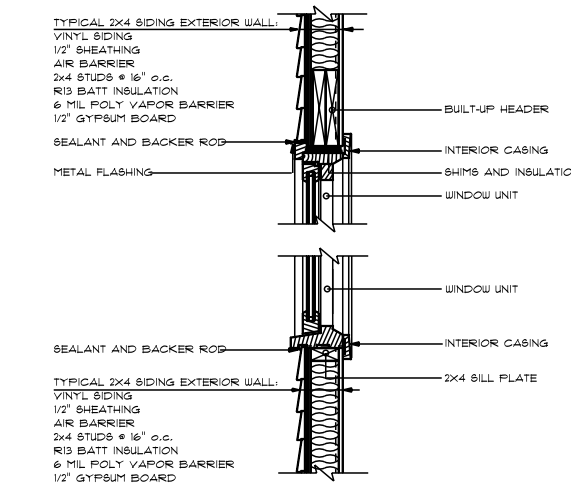

2x4/SIDING HEADER & BILL

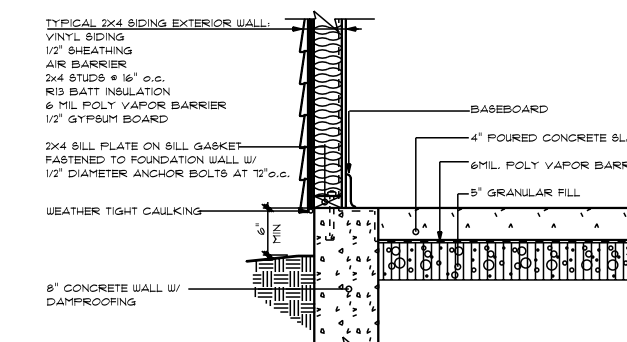

2x4/SIDING SLAB ON GRADE

DATE: Monday, January 14, 2019  
 REVISIONS  
 DRAWING\*

SCALE: 1/4"  
 DRAWN BY  
 APPROVED

**The Iris**

