



1st Floor Plan

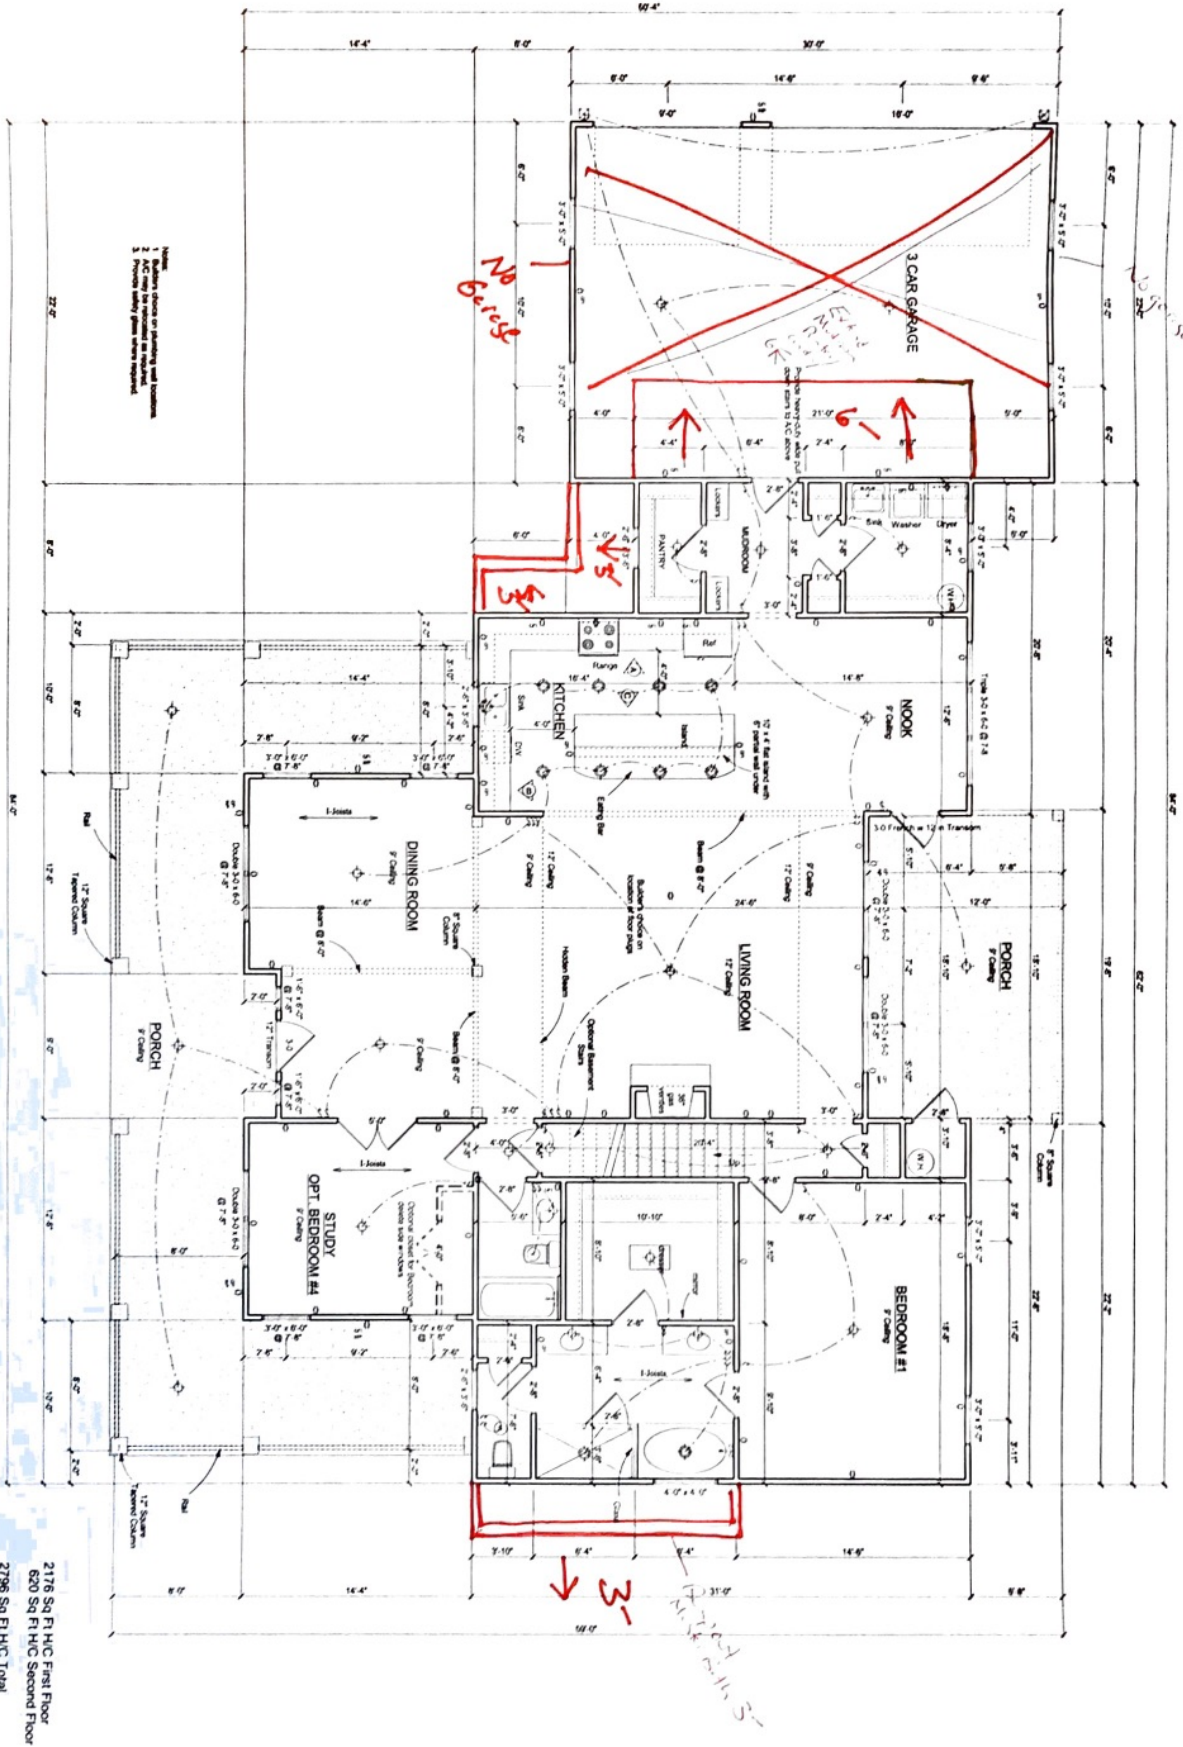

2796 Sq Ft H/C Total  
 2176 Sq Ft H/C First Floor  
 620 Sq Ft H/C Second Floor  
 860 Sq Ft Garage  
 447 Sq Ft Front Porch  
 246 Sq Ft Rear Porch


Date	
Scale	1/4" = 1'-0"
Drawn	
Job	
Sheet	3
of	8 Sheets

REVISIONS	BY

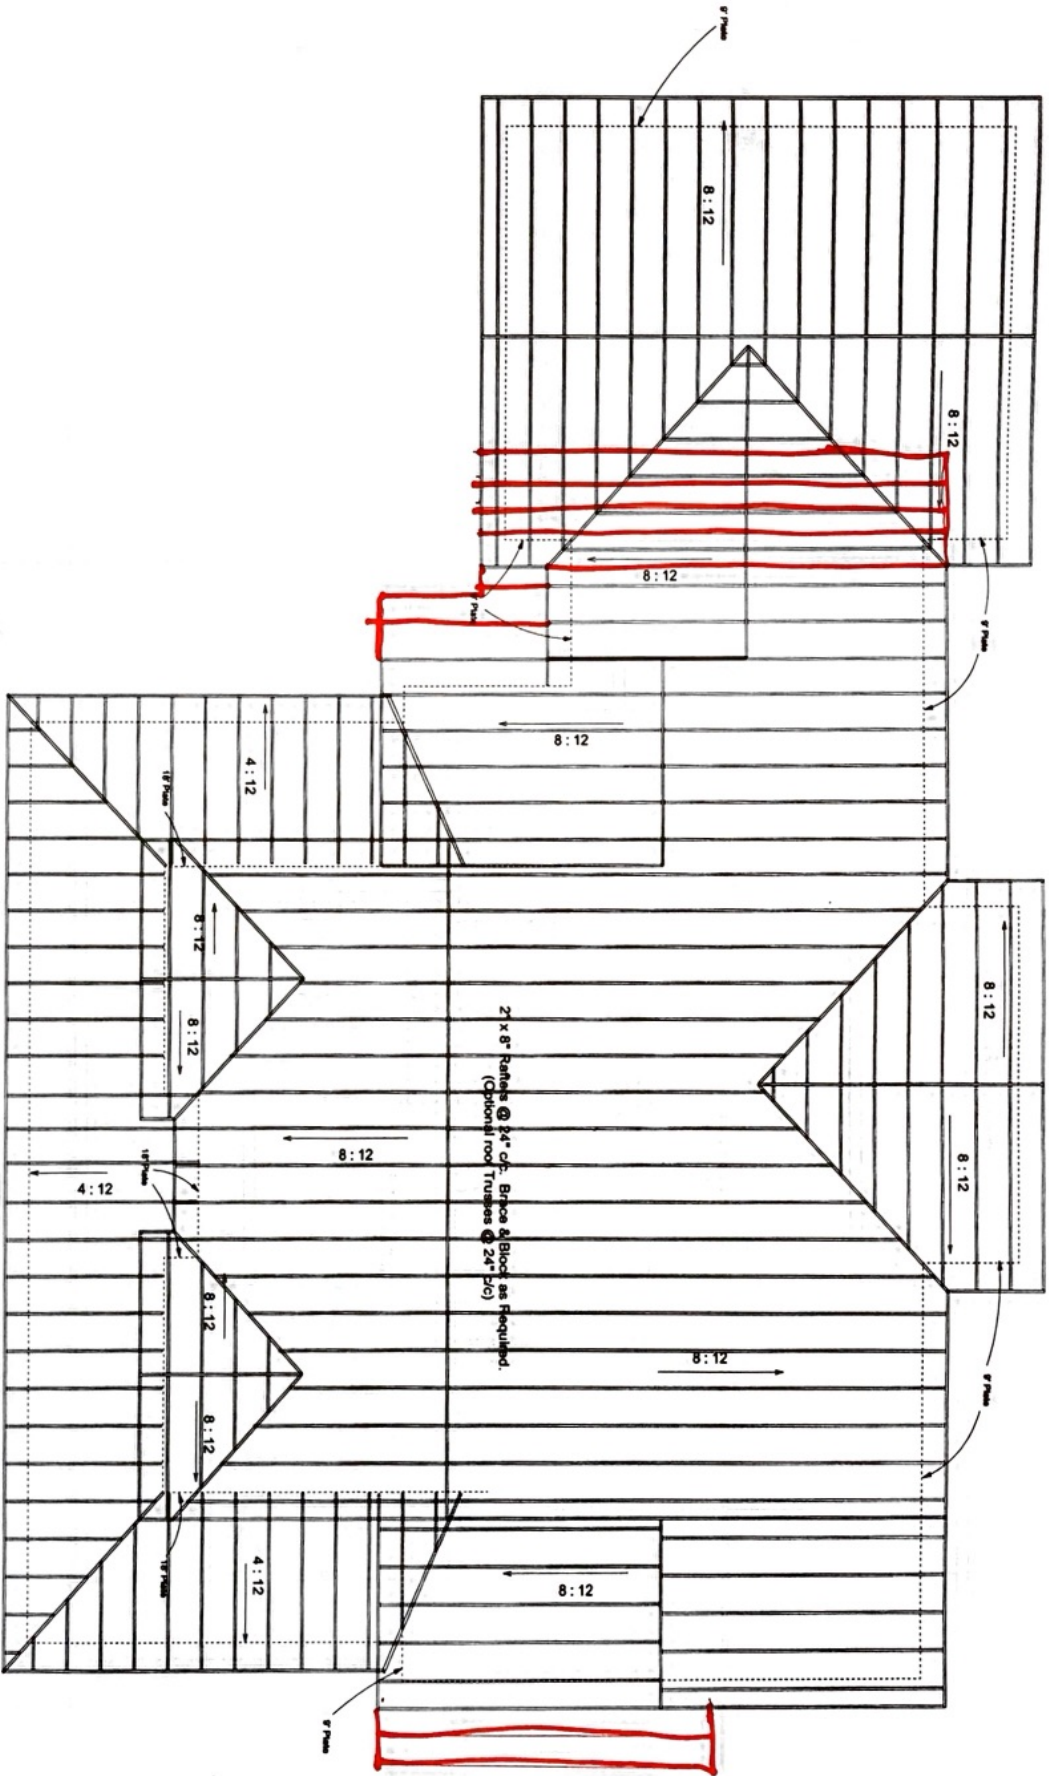

# Roof Plan

Structural Steel Fabrication Plan

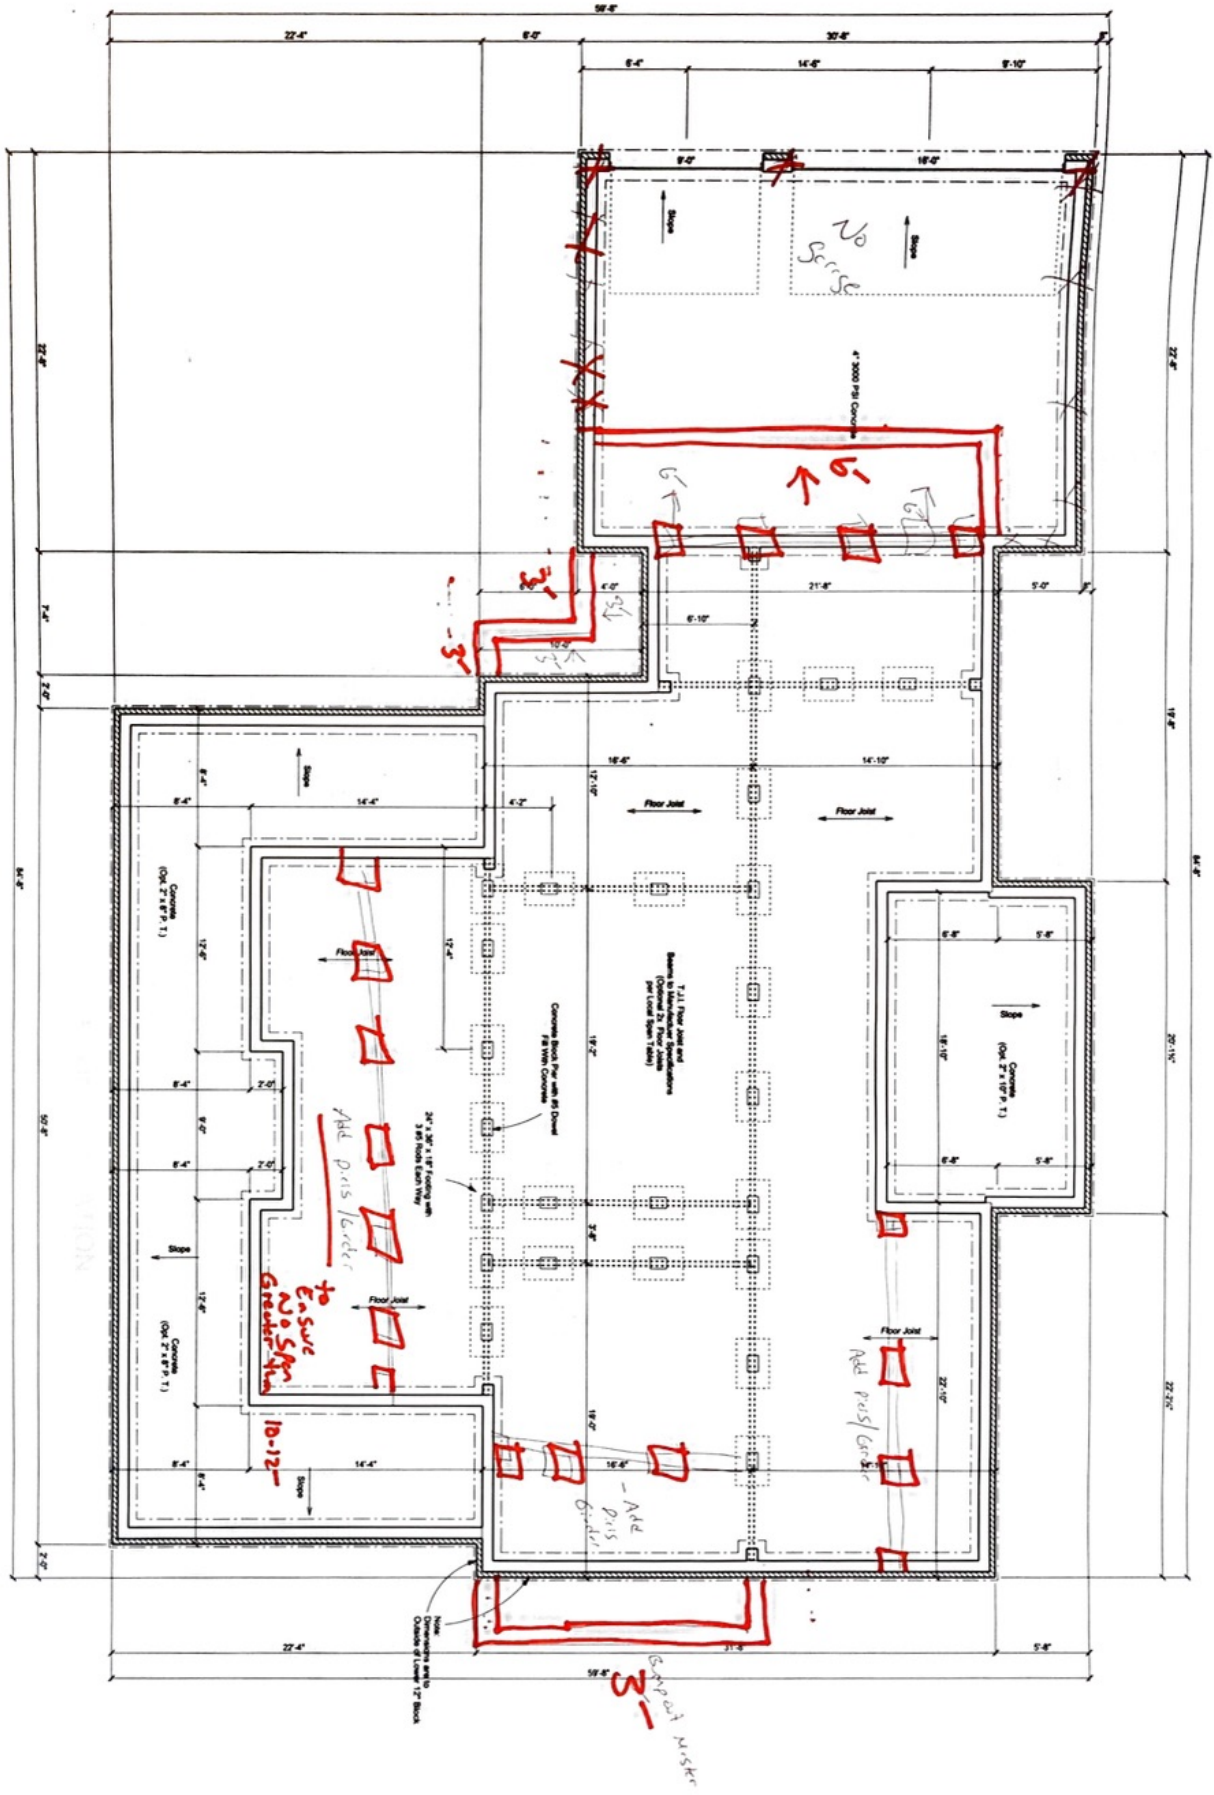

Crawl Space Foundation Plan

REVISIONS	BY	DATE