


# HICKS RESIDENCE



BUILDER CONTACT INFO	ELECTRICAL NOTES	PLUMBING NOTE	PAINTING NOTES
GENERAL NOTES	FLOORING NOTES	TRIM NOTES	DRYWALL NOTES

It is the responsibility of the builder to assure that all work is in accordance with the latest edition of all applicable Nation, State, and Local Building Codes. It is the responsibility of the builder to check all dimension and details for overall accuracy appropriate to the local on site conditions. The draftsman is not an architectural firm and stands no liability for structural or architectural design integrity. Every effort has been made to ensure all dimensions are correct and governmental regulations have been met. If an error or omission does occur it is the sole responsibility of the contractor to correct the error and not the responsibility of the draftsman. This plan has been prepared for the contractor and the Draftsman has no knowledge of, or is responsible for, any copy right infringement. The contractor takes sole responsibility for everything on this plan.

**J Lee Designs**  
Dream. Create. Live.

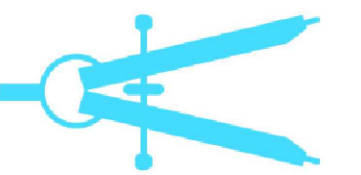


HICKS  
COVER


SCALE : 1/4"=1'

SEPTEMBER 24TH, 2020


**A0**

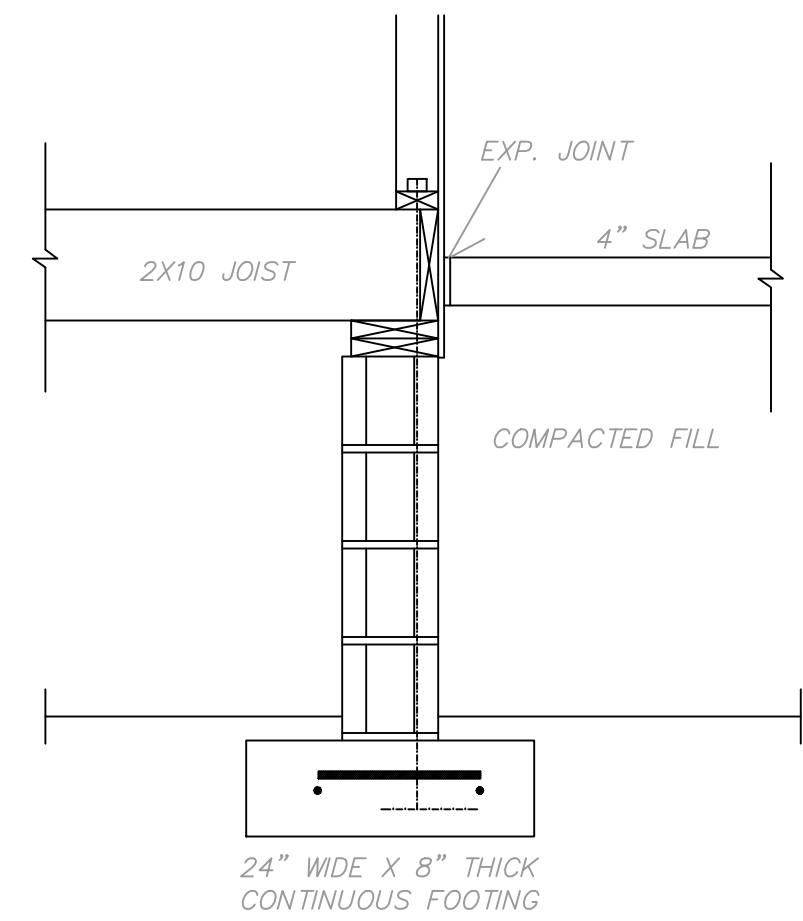


**PORCH / HOUSE DETAIL**  
SCALE: 3/4" = 1'-0"

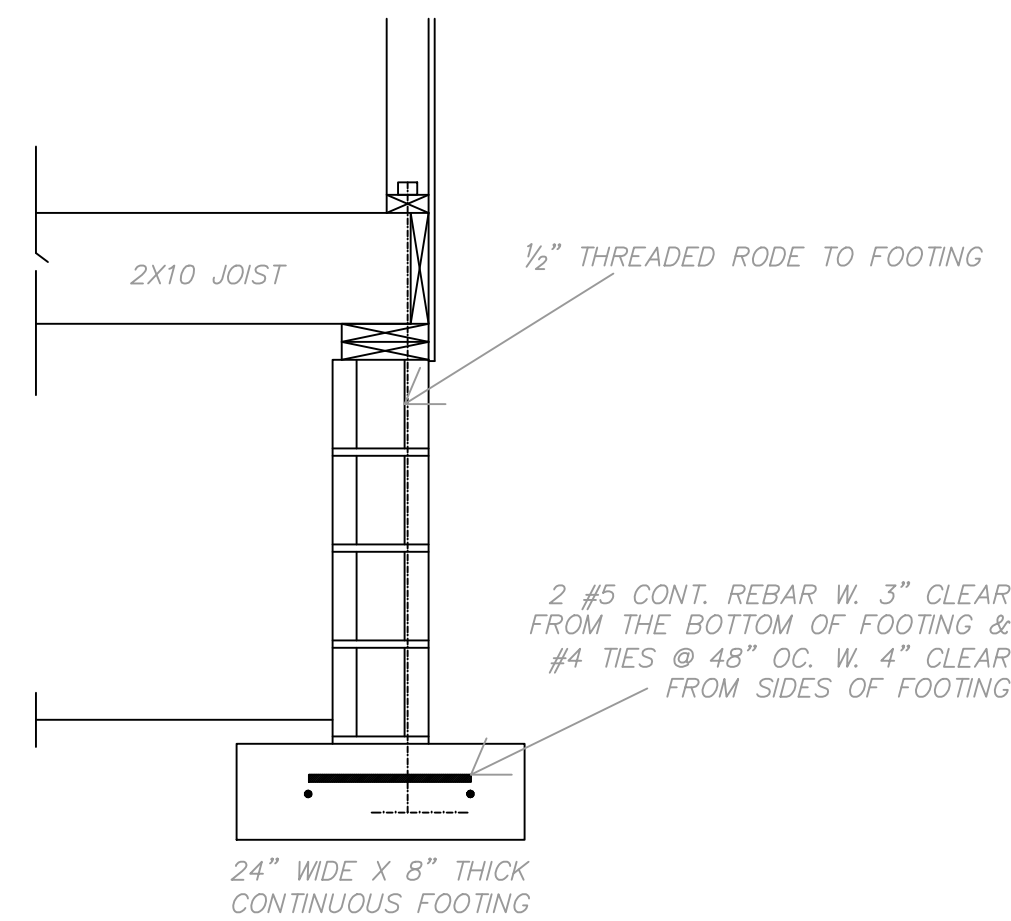

**FOUNDATION DETAIL**  
SCALE: 3/4" = 1'-0"

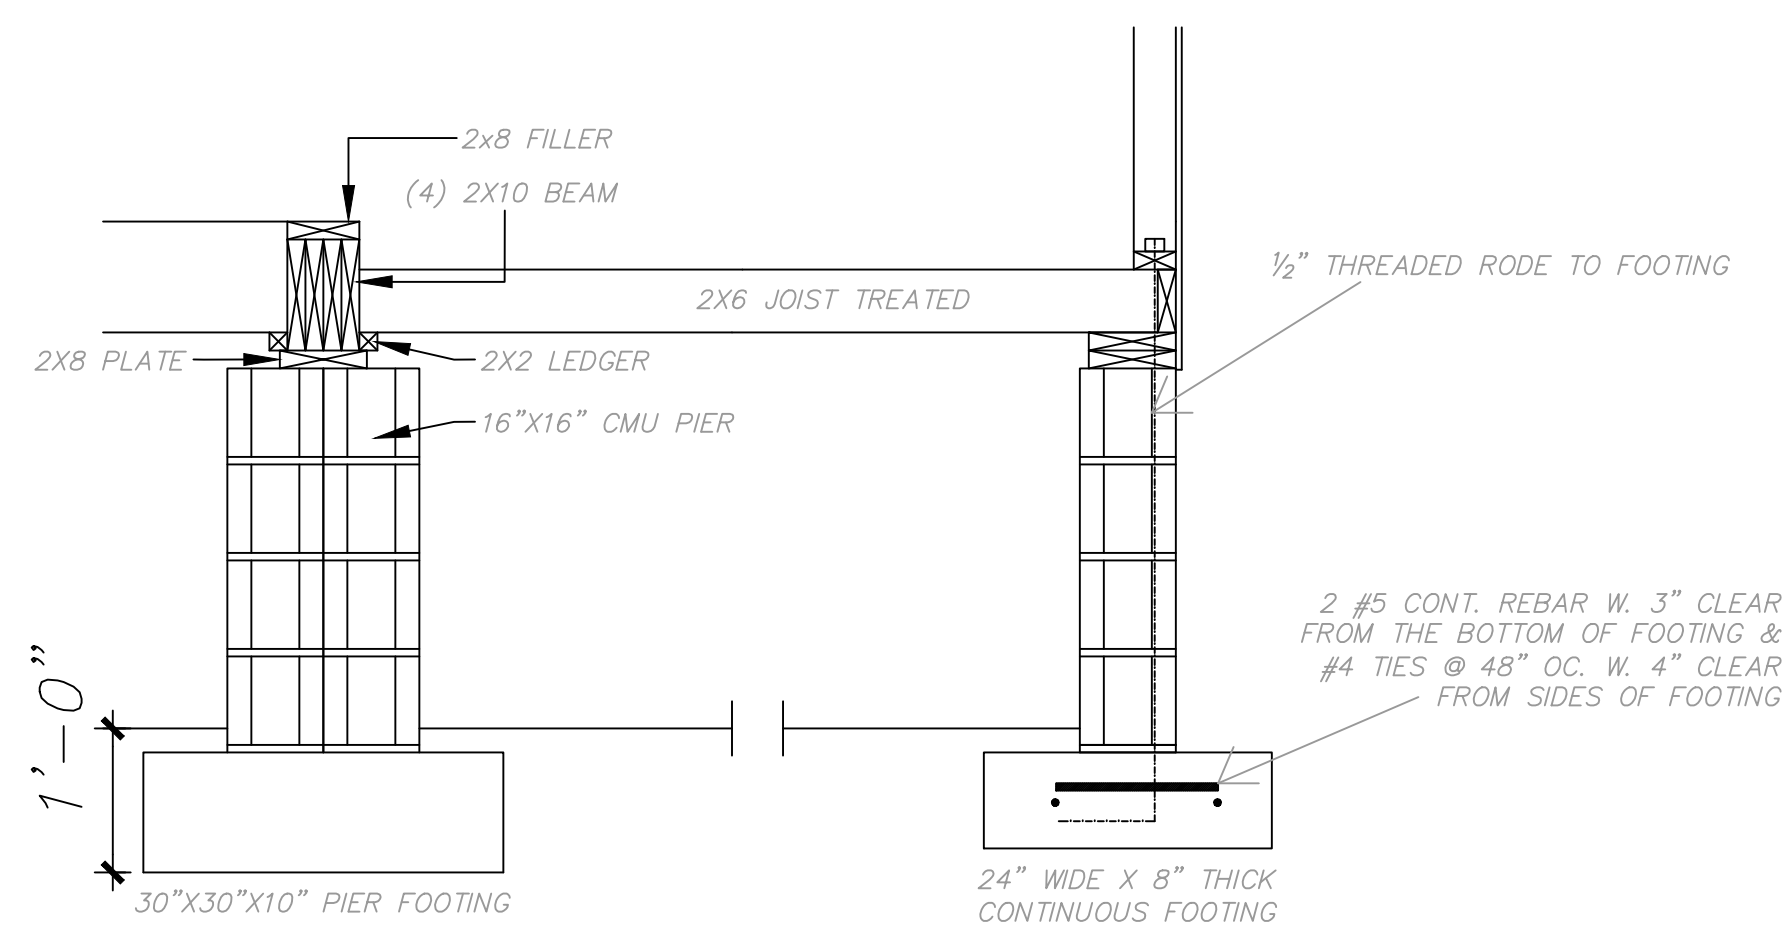

**SHOWER FOUNDATION DETAIL**  
SCALE: 3/4" = 1'-0"

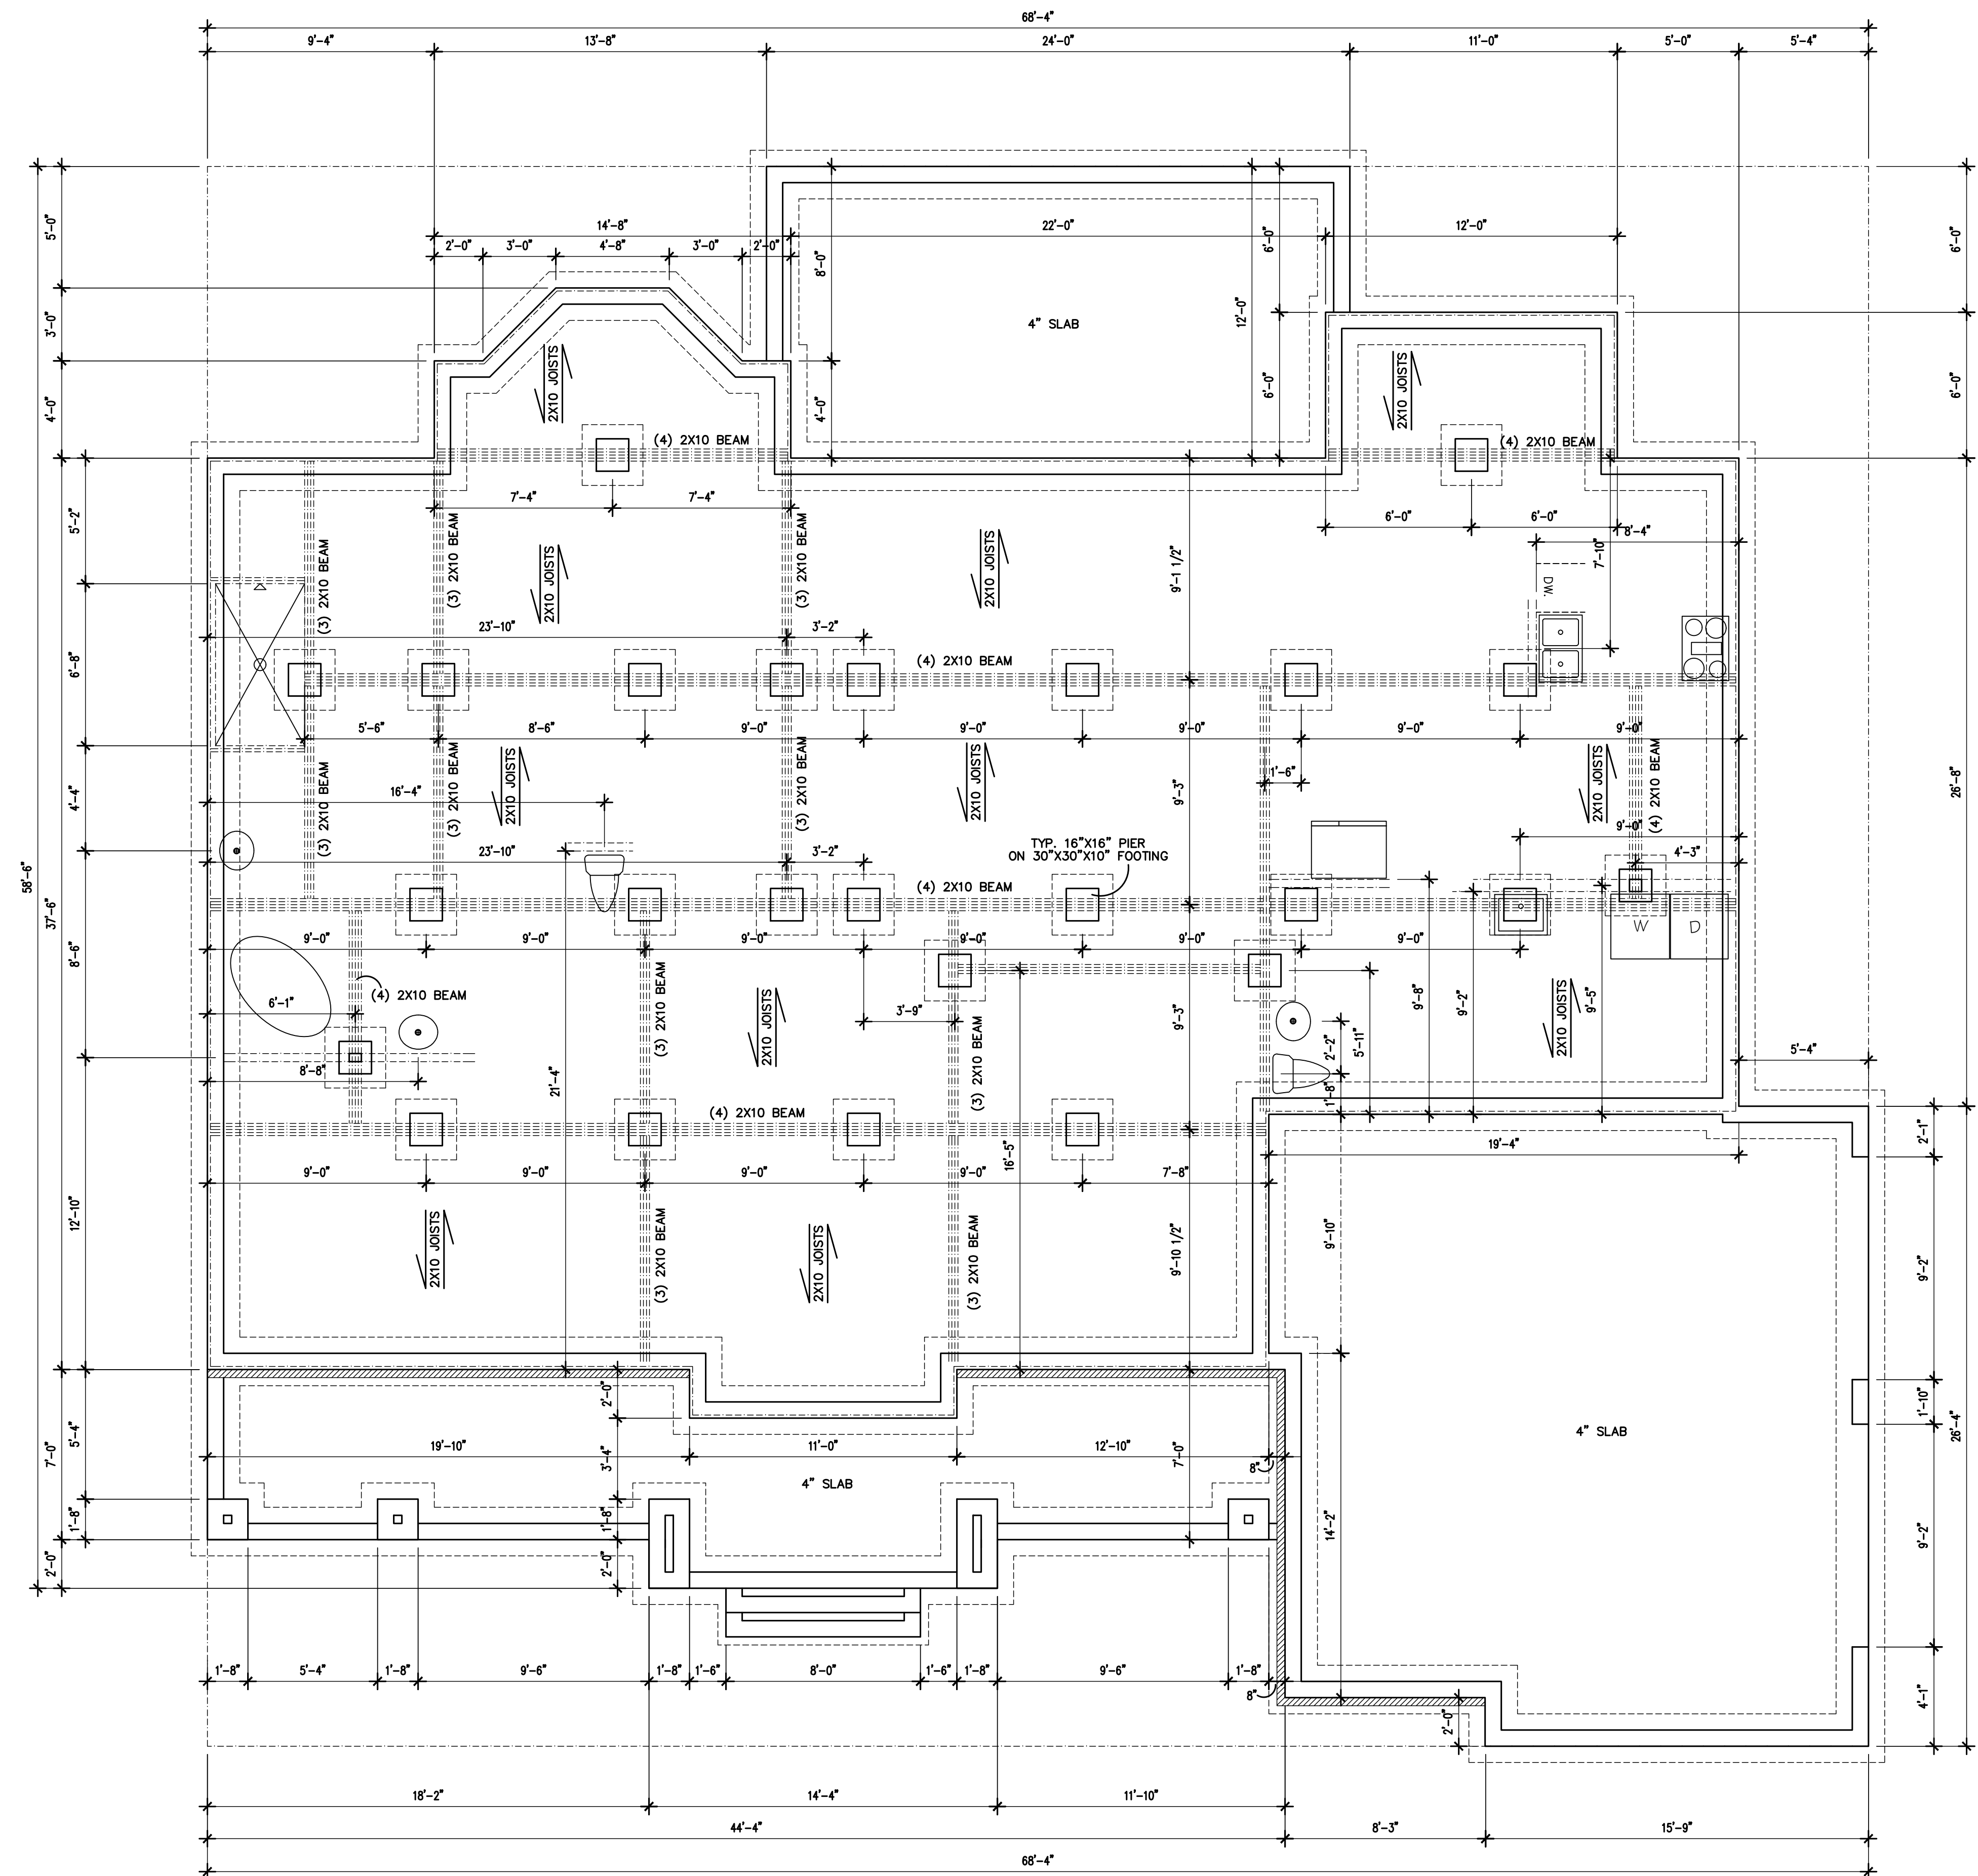


FLOOR SYSTEM TBD AFTER TRUSS DESIGNS  
**FOUNDATION PLAN**  
 1/4" = 1'-0"  
 FOUNDATION HEIGHT & STEPS MAY VARY FROM PLAN BASED ON SITE CONDITIONS  
 ALL INT. LOAD POINTS TBD BY TRUSS MANUFACTURER  
 CUT JOINTS FROM EVERY OUTSIDE CORNER AND EVERY 12'

It is the responsibility of the builder to assure that all work is in accordance with the latest edition of all applicable National, State, and Local Building Codes. It is the responsibility of the builder to check all dimension and details for overall accuracy appropriate to the local site conditions. The draftsman is not an architectural firm and stands no liability for structural or architectural integrity. Every effort has been made to ensure all dimensions are correct and governmental regulations have been met. If an error or omission does occur it is the sole responsibility of the contractor to correct the error and not the responsibility of the draftsman. This plan has been prepared for the contractor and the Draftsman has no knowledge of, or is responsible for, any copy right infringement. The contractor takes sole responsibility for everything on this plan.

**J Lee Designs**  
 Dream. Create. Live.

**HICKS**  
**FOUNDATION**

SCALE : 1/4" = 1'-0"  
 SEPTEMBER 24TH, 2020

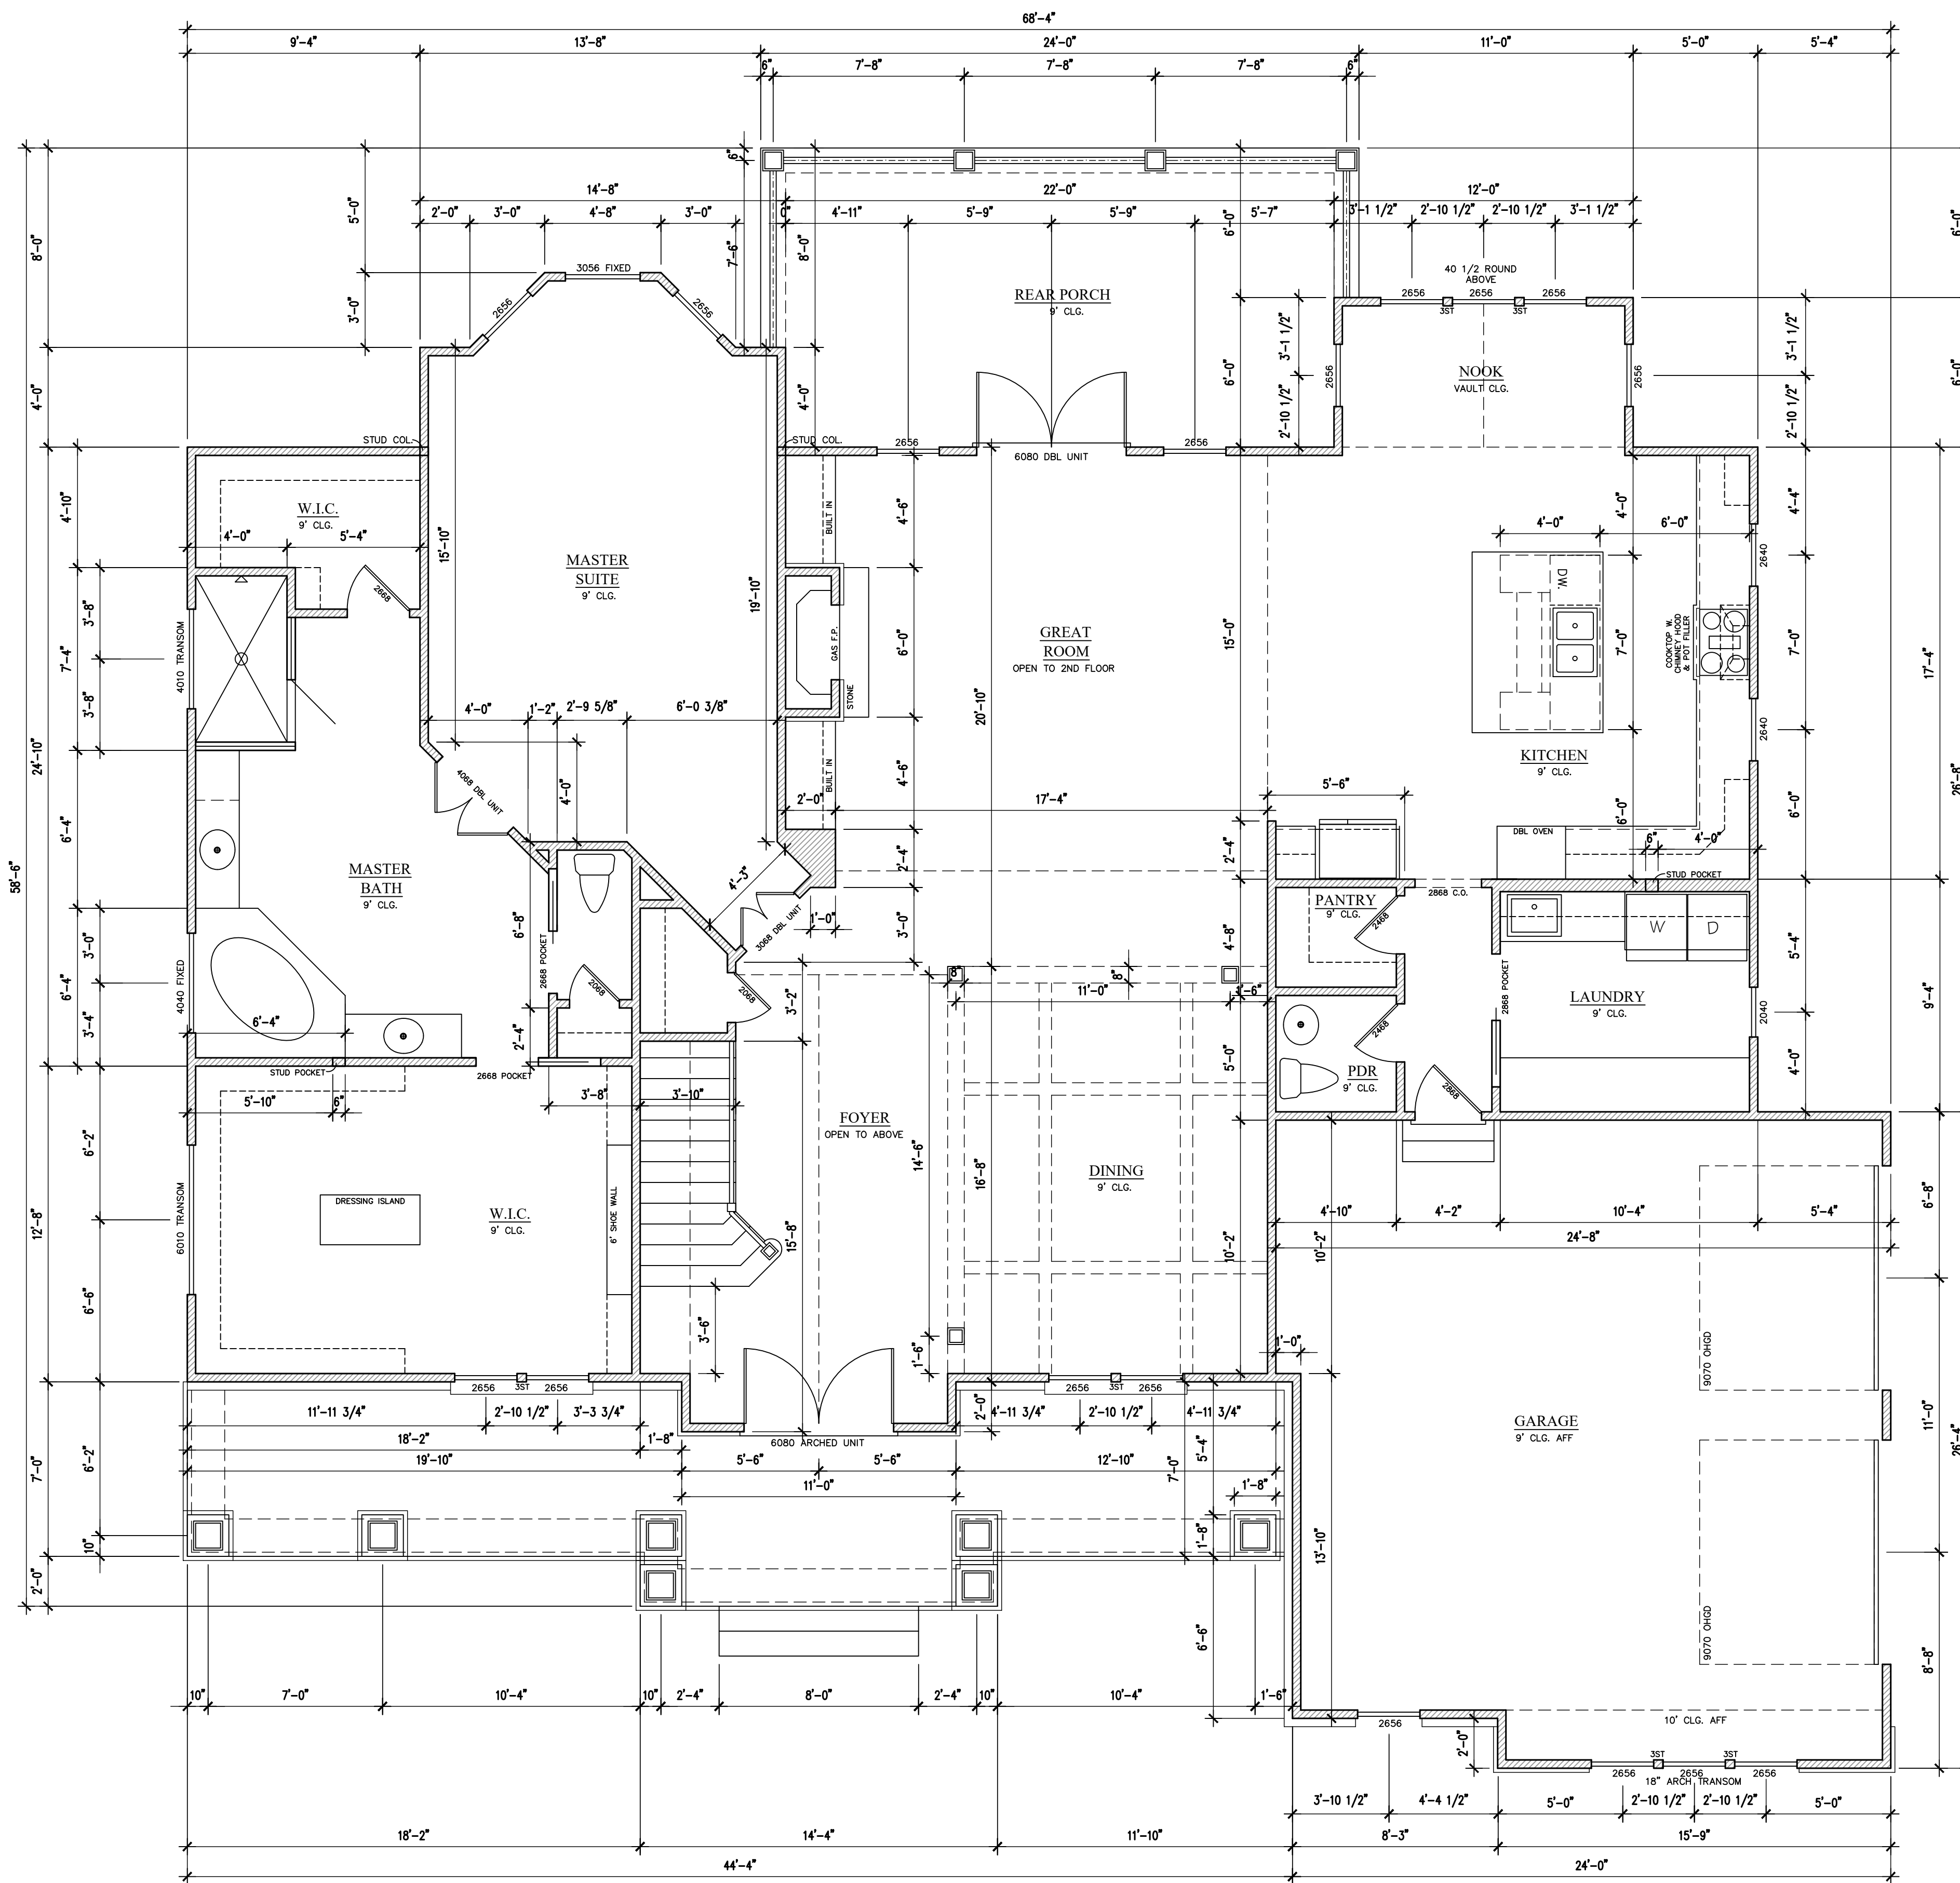


FLOOR PLAN 1/4" = 1'-0"

FIRST FLOOR	2335 sq. ft.	FRONT PORCH	522 sq. ft.
SECOND FLOOR	1050 sq. ft.	REAR PORCH	278 sq. ft.
TOTAL HEATED	3385 sq. ft.		

It is the responsibility of the builder to assure that all work is in accordance with the latest edition of all applicable National, State, and Local Building Codes. It is the responsibility of the builder to check all dimension and details for overall accuracy appropriate to the local on site conditions. The draftsman is not an architectural firm and stands no liability for structural or architectural integrity. Every effort has been made to ensure all dimensions are correct and governmental regulations have been met. If an error or omission does occur it is the sole responsibility of the contractor to correct the error and not the responsibility of the draftsman. This plan has been prepared for the contractor and the Draftsman has no knowledge of, or is responsible for, any copy right infringement. The contractor takes sole responsibility for everything on this plan.

**J Lee Designs**  
 Dream. Create. Live.

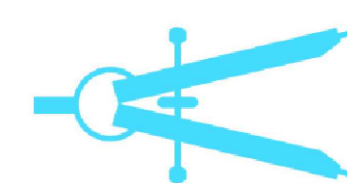


# HICKS FLOOR PLAN


SCALE : 1/4" = 1'-0"

SEPTEMBER 24TH, 2020

# A2

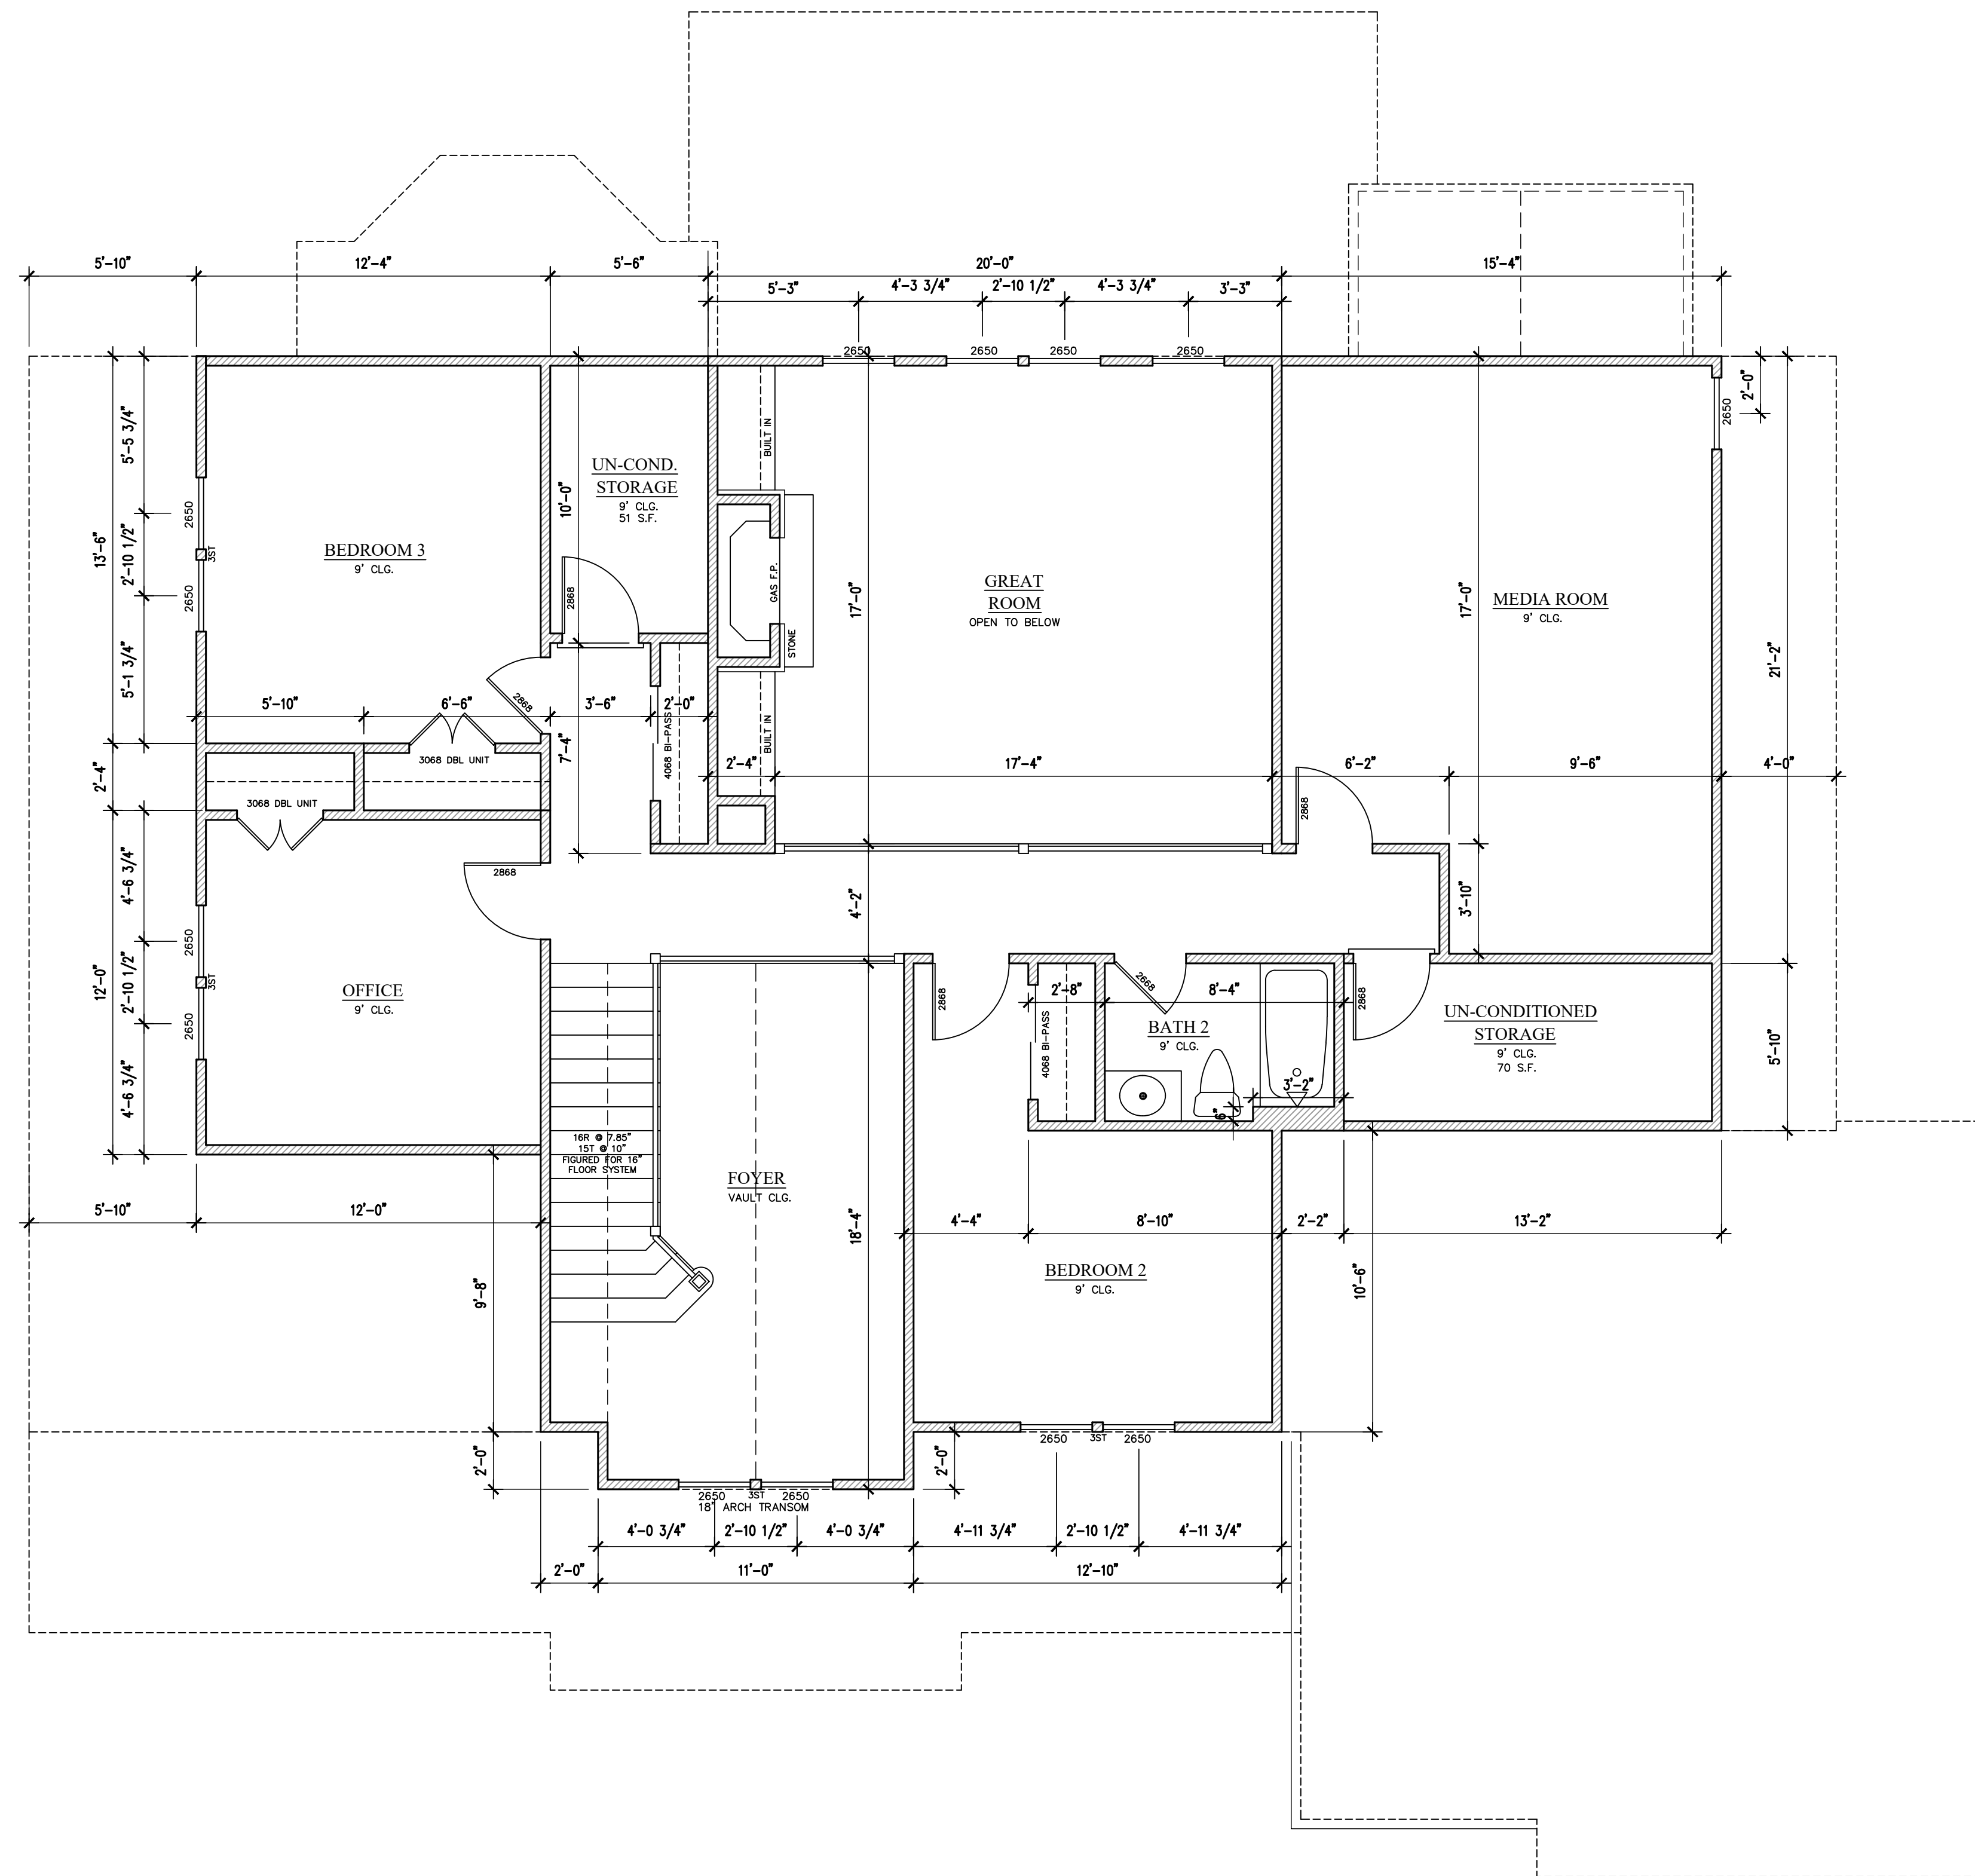

**J Lee Designs**  
 Dream. Create. Live.

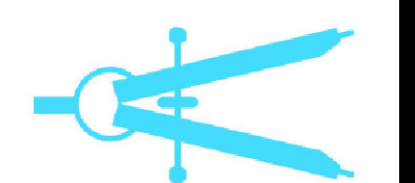

**HICKS**  
**FLOOR PLAN**

SCALE : 1/4" = 1'-0"

SEPTEMBER 24TH, 2020

**A3**

FLOOR PLAN 1/4" = 1'-0"

FIRST FLOOR	2335 sq. ft.	FRONT PORCH	522 sq. ft.
SECOND FLOOR	1050 sq. ft.	REAR PORCH	278 sq. ft.
TOTAL HEATED	3385 sq. ft.		

It is the responsibility of the builder to assure that all work is in accordance with the latest edition of all applicable National, State, and Local Building Codes. It is the responsibility of the builder to check all dimension and details for overall accuracy appropriate to the local on site conditions. The draftsman is not an architectural firm and stands no liability for structural or architectural integrity. Every effort has been made to ensure all dimensions are correct and governmental regulations have been met. If an error or omission does occur it is the sole responsibility of the contractor to correct the error and not the responsibility of the draftsman. This plan has been prepared for the contractor and the Draftsman has no knowledge of, or is responsible for, any copy right infringement. The contractor takes sole responsibility for everything on this plan.



FRONT ELEVATION

1/4" = 1'-0"




REAR ELEVATION

1/4" = 1'-0"

It is the responsibility of the builder to assure that all work is in accordance with the latest edition of all applicable Nation, State, and Local Building Codes. It is the responsibility of the builder to check all dimension and details for overall accuracy appropriate to the local on site conditions. The draftsman is not an architectural firm and stands no liability for structural or architectural design integrity. Every effort has been made to ensure all dimensions are correct and governmental regulations have been met. If an error or omission does occur it is the sole responsibility of the contractor to correct the error and not the responsibility of the draftsman. This plan has been prepared for the contractor and the Draftsman has no knowledge of, or is responsible for, any copy right infringement. The contractor takes sole responsibility for everything on this plan.

J Lee Designs  
Dream. Create. Live.


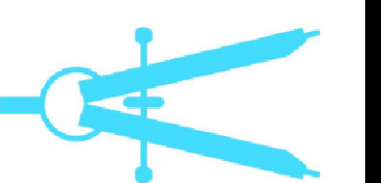


HICKS  
ELEVATIONS

SCALE : 1/4"=1'

SEPTEMBER 24TH, 2020

A4

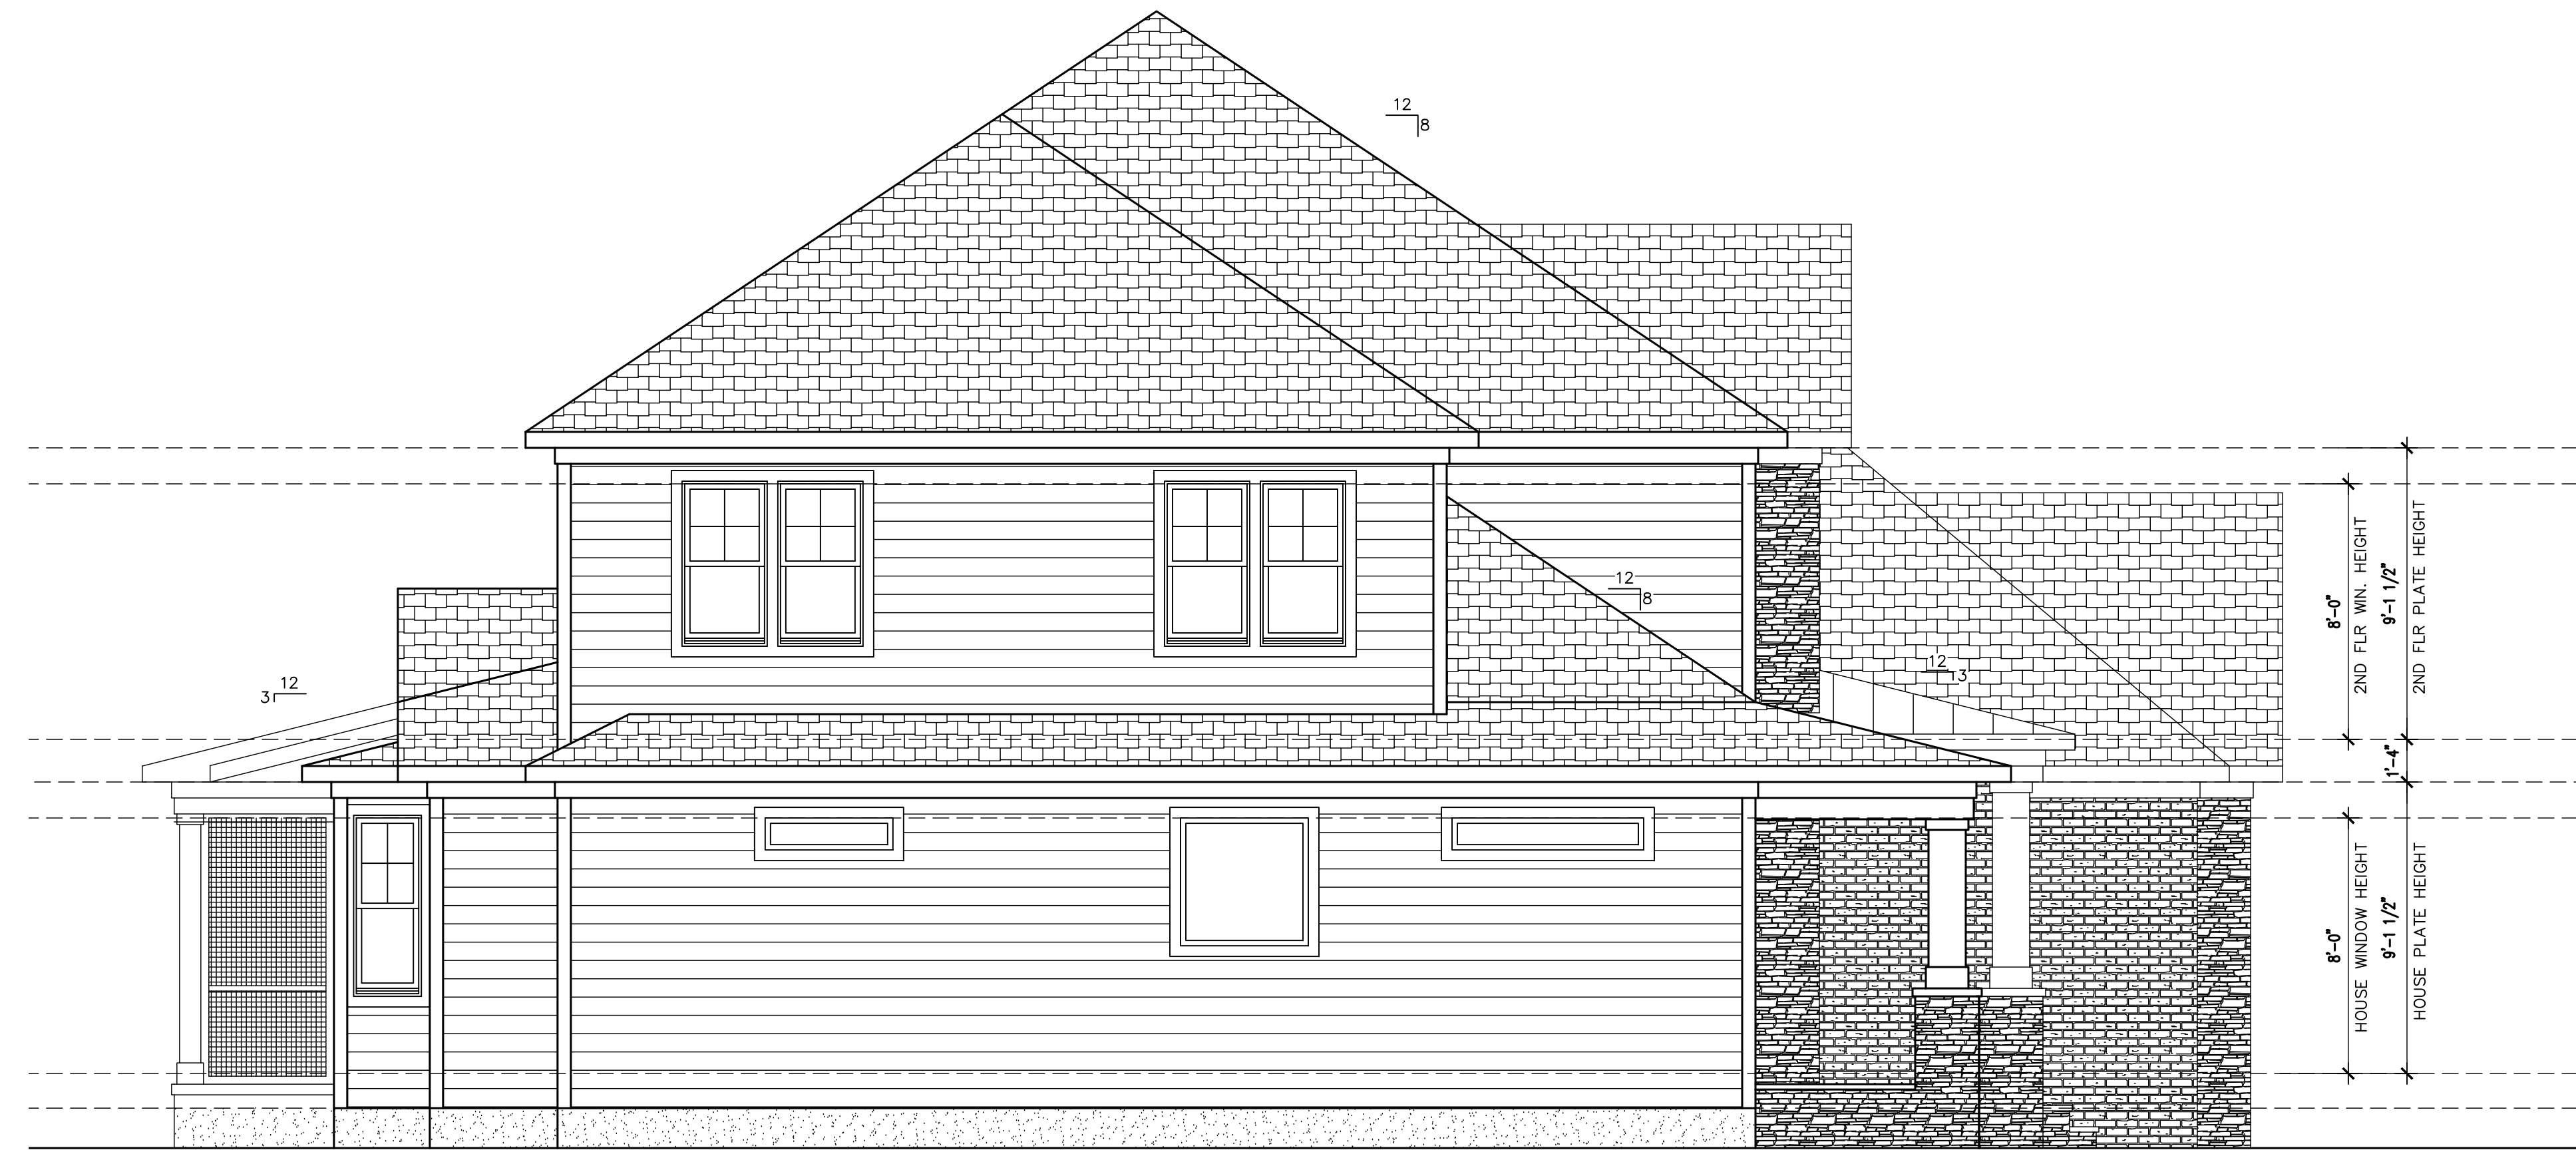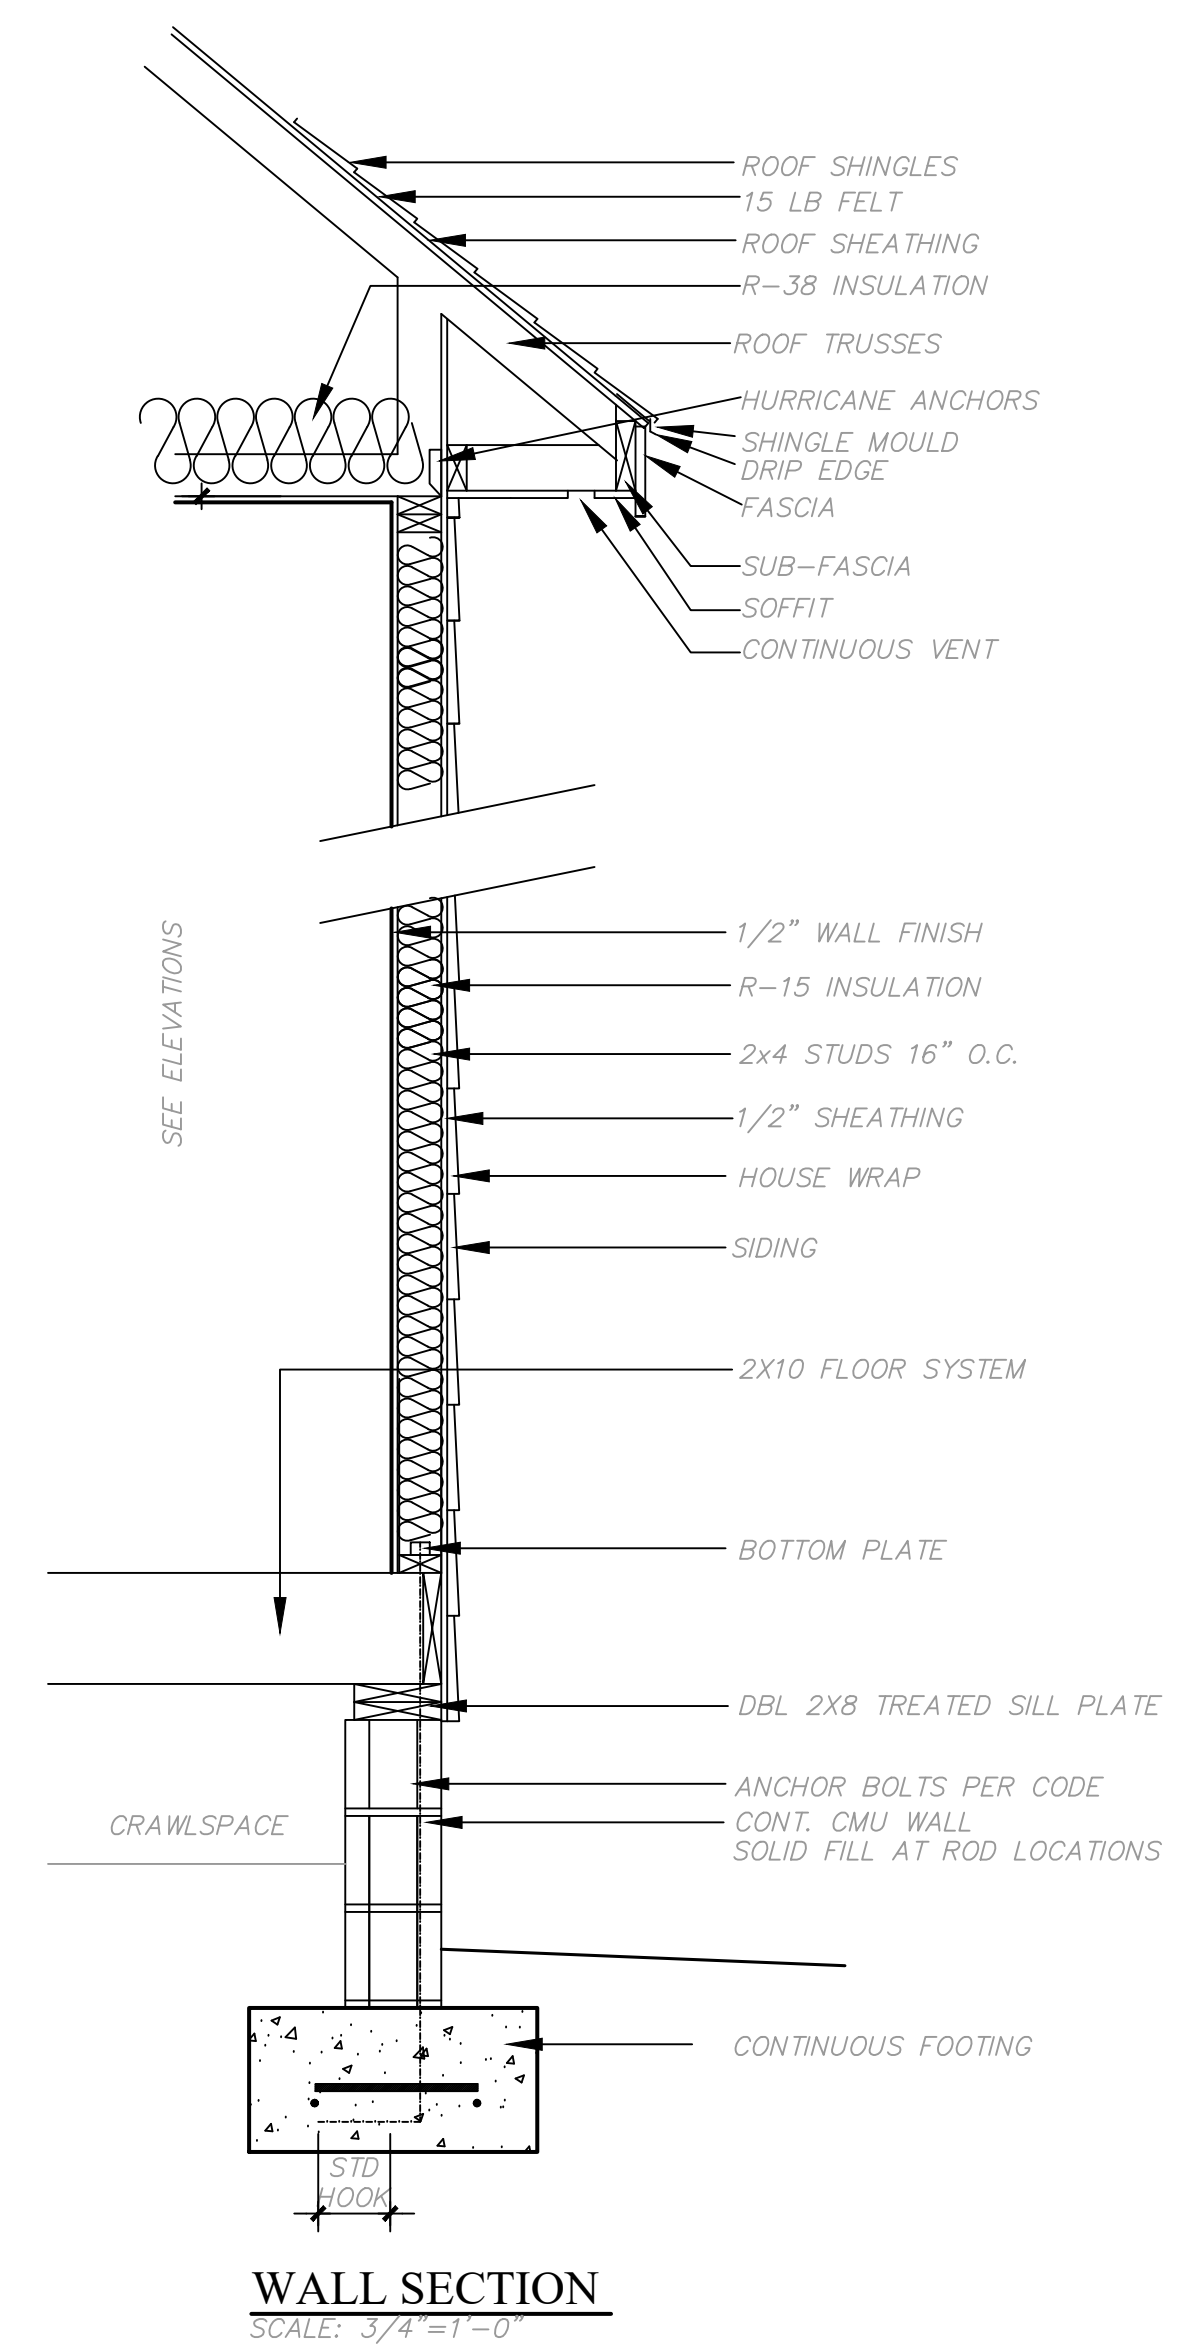

LEFT ELEVATION 1/4" = 1'-0"



RIGHT ELEVATION 1/4" = 1'-0"


It is the responsibility of the builder to assure that all work is in accordance with the latest edition of all applicable Nation, State, and Local Building Codes. It is the responsibility of the builder to check all dimension and details for overall accuracy appropriate to the local on site conditions. The draftsman is not an architectural firm and stands no liability for structural or architectural integrity. Every effort has been made to ensure all dimensions are correct and governmental regulations have been met. If an error or omission does occur it is the sole responsibility of the contractor to correct the error and not the responsibility of the draftsman. This plan has been prepared for the contractor and the Draftsman has no knowledge of, or is responsible for, any copy right infringement. The contractor takes sole responsibility for everything on this plan.



HICKS  
ELEVATIONS


SCALE : 1/4"=1'  
SEPTEMBER 24TH, 2020

**A5**

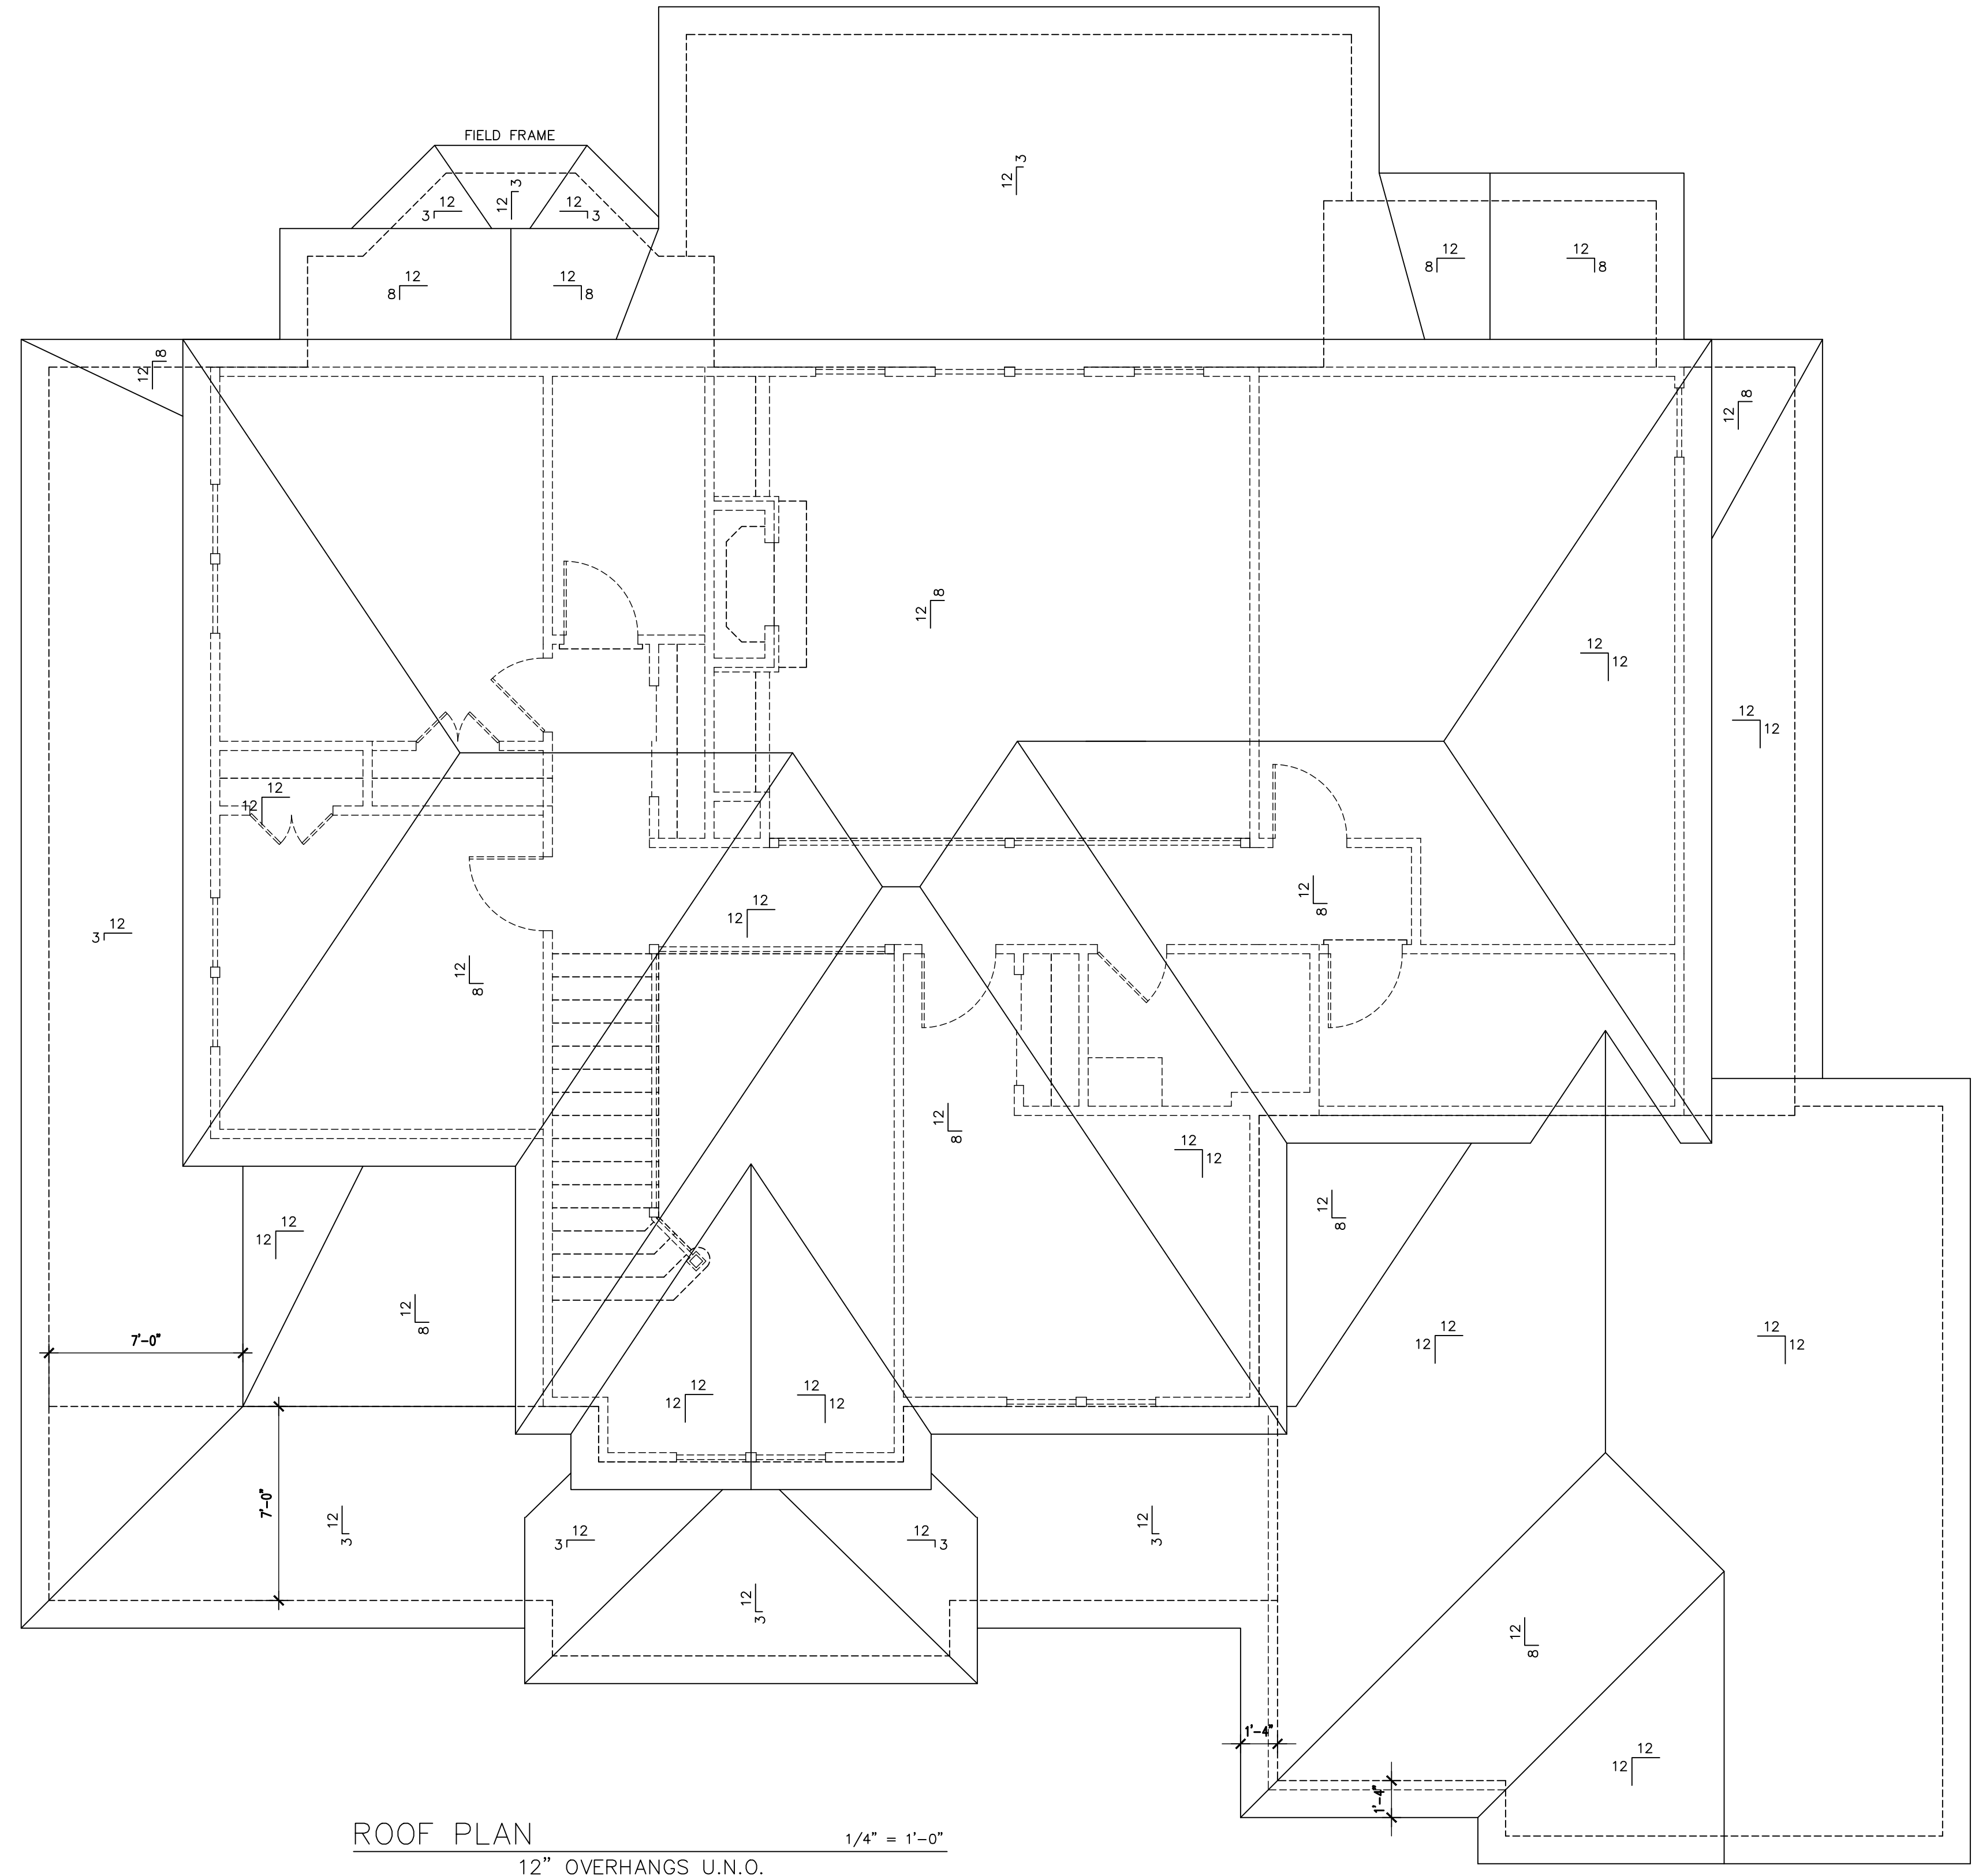

ROOF PLAN  
 1/4" = 1'-0"  
 12" OVERHANGS U.N.O.

It is the responsibility of the builder to assure that all work is in accordance with the latest edition of all applicable National, State, and Local Building Codes. It is the responsibility of the builder to check all dimension and details for overall accuracy appropriate to the local on site conditions. The draftsman is not an architectural firm and stands no liability for structural or architectural design integrity. Every effort has been made to ensure all dimensions are correct and governmental regulations have been met. If an error or omission does occur it is the sole responsibility of the contractor to correct the error and not the responsibility of the draftsman. This plan has been prepared for the contractor and the Draftsman has no knowledge of, or is responsible for, any copy right infringement. The contractor takes sole responsibility for everything on this plan.

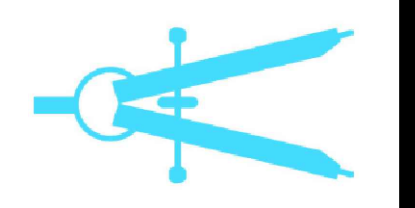

**J Lee Designs**  
 Dream. Create. Live.

**HICKS**  
**ROOF PLAN**

SCALE : 1/4"=1'

SEPTEMBER 24TH, 2020

**A6**