

# PARTIAL FIRST FLOOR PLAN

1/4" = 1'-0"

**SUMMARY OF CHANGES:**

1) SUPPORTS ADDED FOR NEW POINT LOADS FROM DOUBLE RAFTERS




**TYNDALL**  
ENGINEERING & DESIGN, P.A.


T: 919-773-1200 • F: 919-773-9888  
280 Shipman Drive • Cary • North Carolina • 27513  
www.tyndallengineering.com

4			
3			
2			
1			
NO.	DATE	REVISIONS AND RECORD OF ISSUE	CHK.

<b>DRAWN:</b> PSE	<b>CHECKED:</b> PSE	<b>DATE:</b> 02/27/20	<b>PROJECT #:</b> 1901-010152
----------------------	------------------------	--------------------------	----------------------------------

<b>CLIENT:</b> CHRIS MUNZ	<b>PROJECT:</b> MUNZ RESIDENCE	<b>DRAWING NUMBER:</b> 1 of 3	<b>SHEET:</b> S2
---------------------------	--------------------------------	----------------------------------	---------------------

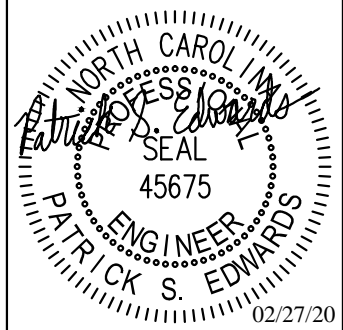

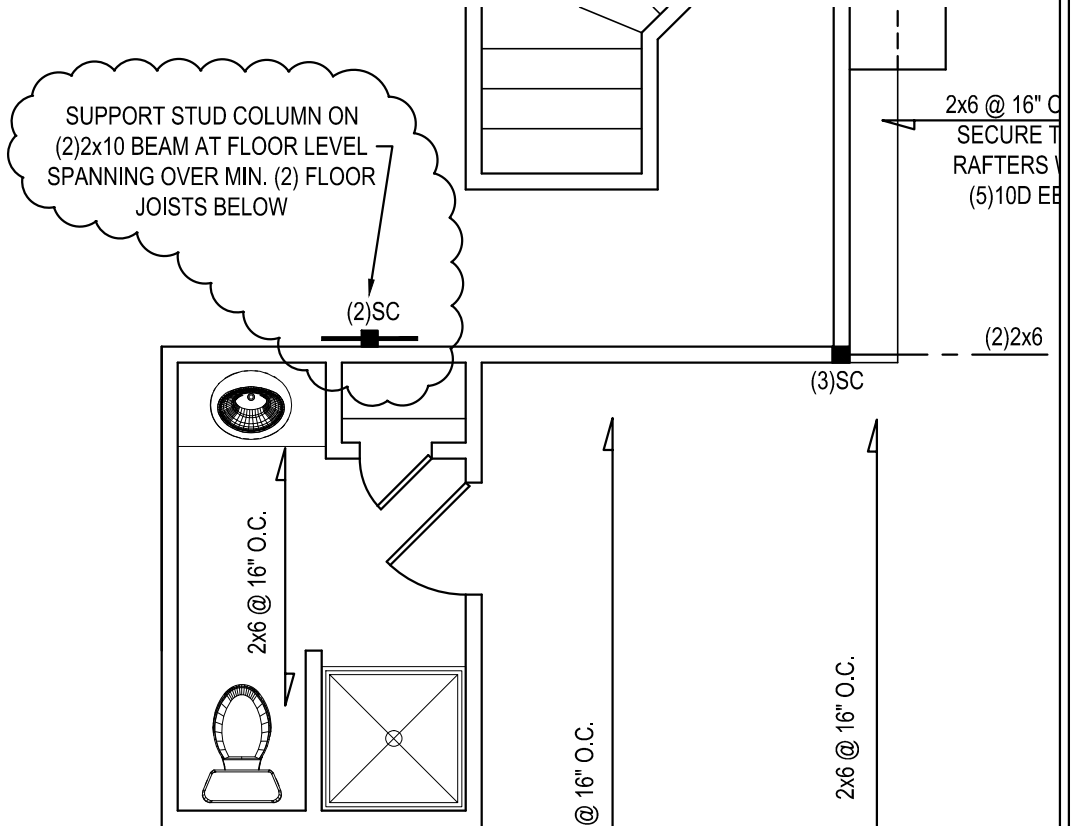

# PARTIAL SECOND FLOOR PLAN

1/4" = 1'-0"

**SUMMARY OF CHANGES:**

1) STUD COLUMN ADDED FOR SUPPORT OF DOUBLE RAFTER.




**TYNDALL**  
ENGINEERING & DESIGN, P.A.


T: 919-773-1200 • F: 919-773-9888  
280 Shiprock Drive • Cary • North Carolina • 27513  
www.tyndallengineering.com

4			
3			
2			
1			
NO.	DATE	REVISIONS AND RECORD OF ISSUE	CHK.

<b>DRAWN:</b> PSE	<b>CHECKED:</b> PSE	<b>DATE:</b> 02/27/20	<b>PROJECT #:</b> 1901-010152
----------------------	------------------------	--------------------------	----------------------------------

<b>CLIENT:</b> CHRIS MUNZ	<b>PROJECT:</b> MUNZ RESIDENCE	<b>DRAWING NUMBER:</b> 2 of 3	<b>SHEET:</b> S3
---------------------------	--------------------------------	-------------------------------	------------------

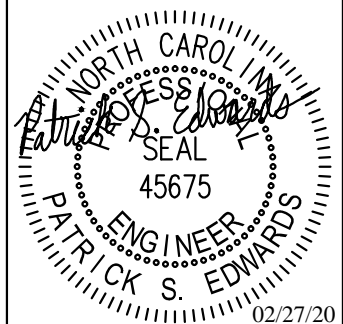

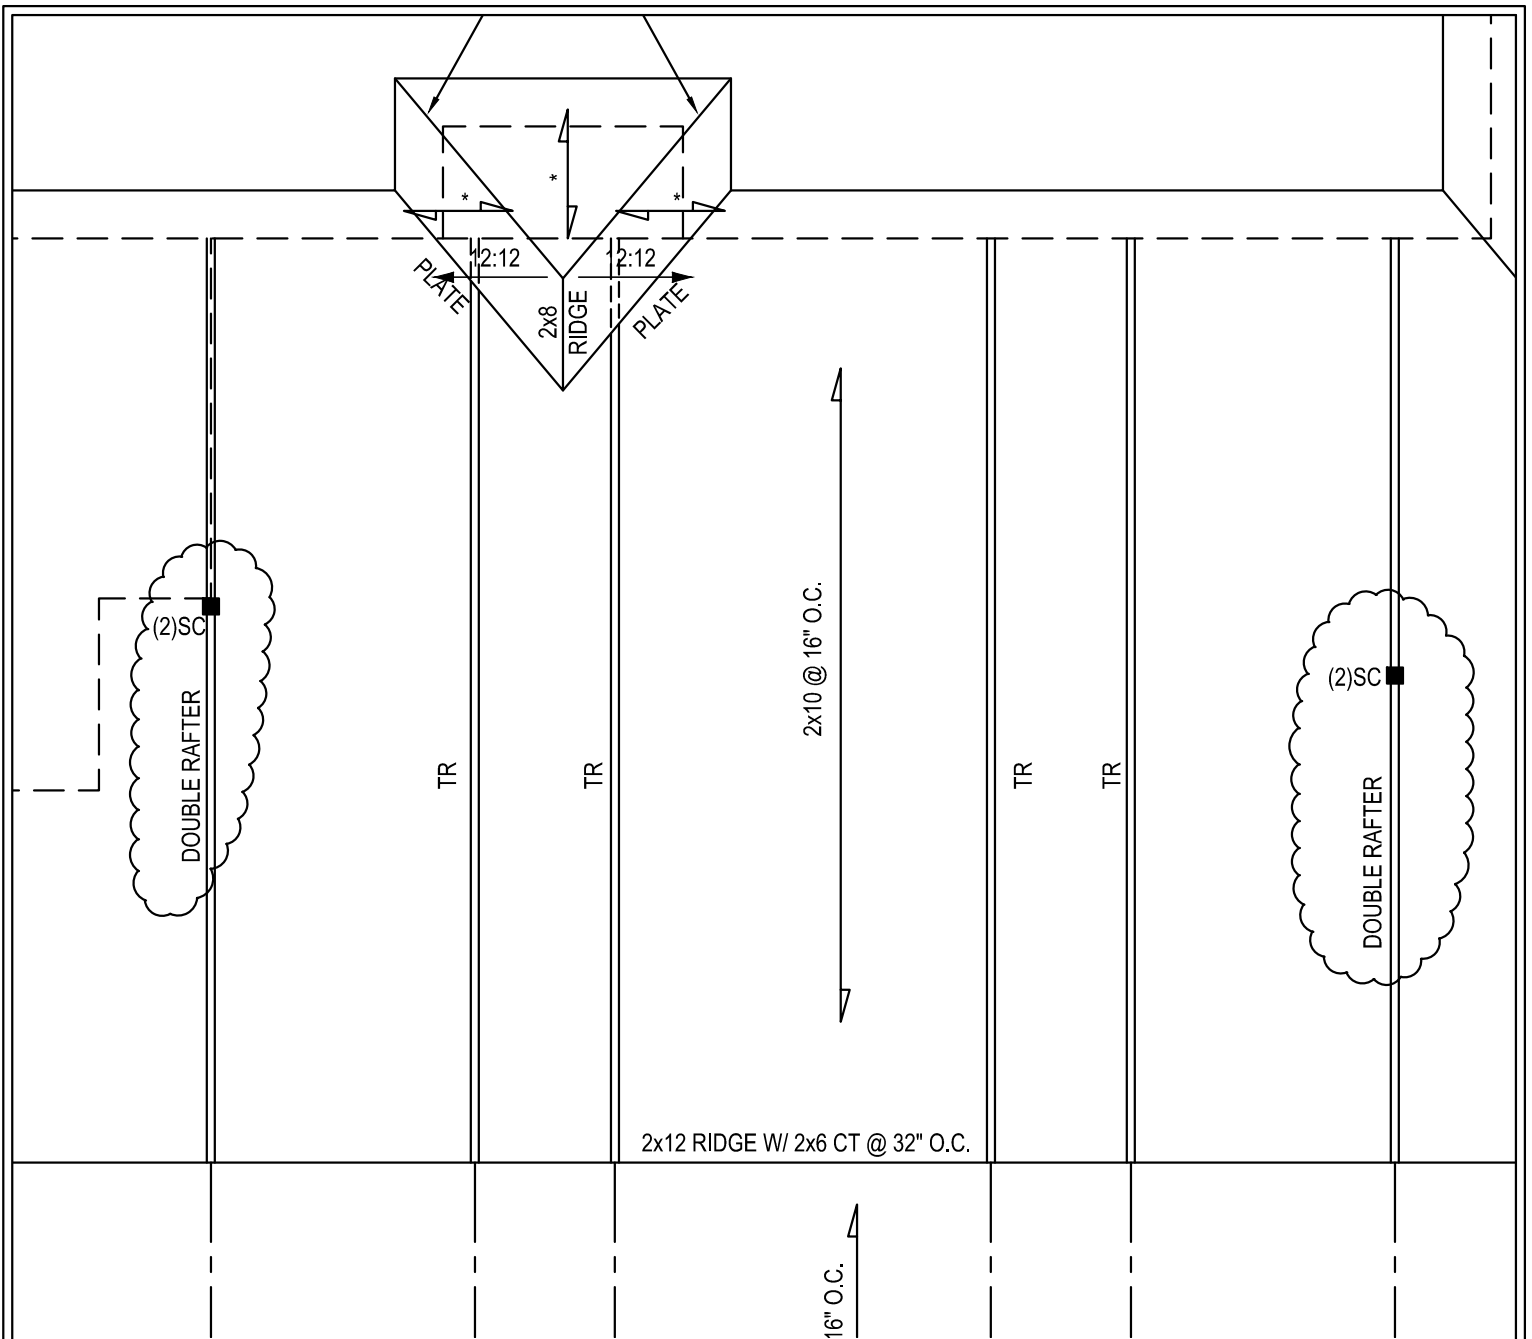

# PARTIAL ROOF PLAN

1/4" = 1'-0"

**SUMMARY OF CHANGES:**

- 1) SUPPORTS ADDED TO REDUCE PLAN SPECIFIED TRIPLE RAFTER TO DOUBLE RAFTER.



**TYNDALL**  
ENGINEERING & DESIGN, P.A.

T: 919-773-1200 • F: 919-773-9888  
280 Shipman Drive • Cary • North Carolina • 27513  
www.tyndallengineering.com

4			
3			
2			
1			
NO.	DATE	REVISIONS AND RECORD OF ISSUE	CHK.

<b>DRAWN:</b> PSE	<b>CHECKED:</b> PSE	<b>DATE:</b> 02/27/20	<b>PROJECT #:</b> 1901-010152
----------------------	------------------------	--------------------------	----------------------------------

<b>CLIENT:</b> CHRIS MUNZ	<b>PROJECT:</b> MUNZ RESIDENCE	<b>DRAWING NUMBER:</b> 3 of 3	<b>SHEET:</b> S4
---------------------------	--------------------------------	-------------------------------	------------------

