
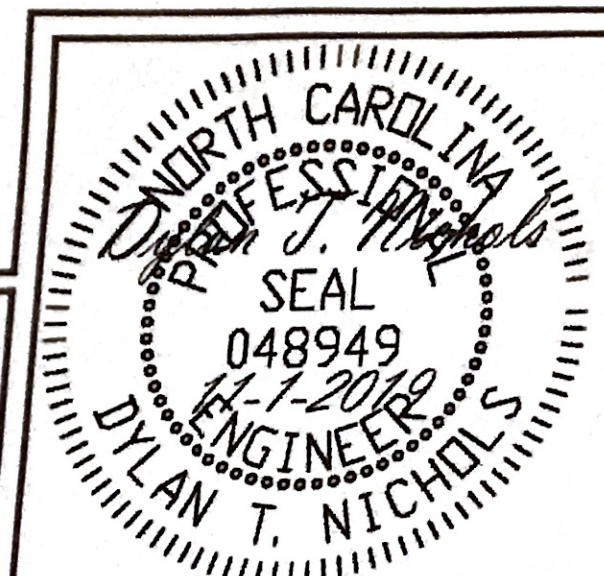


1ST FLOOR FRAMING PLAN

WALLS AND CEILING
1/4" = 1'-0"

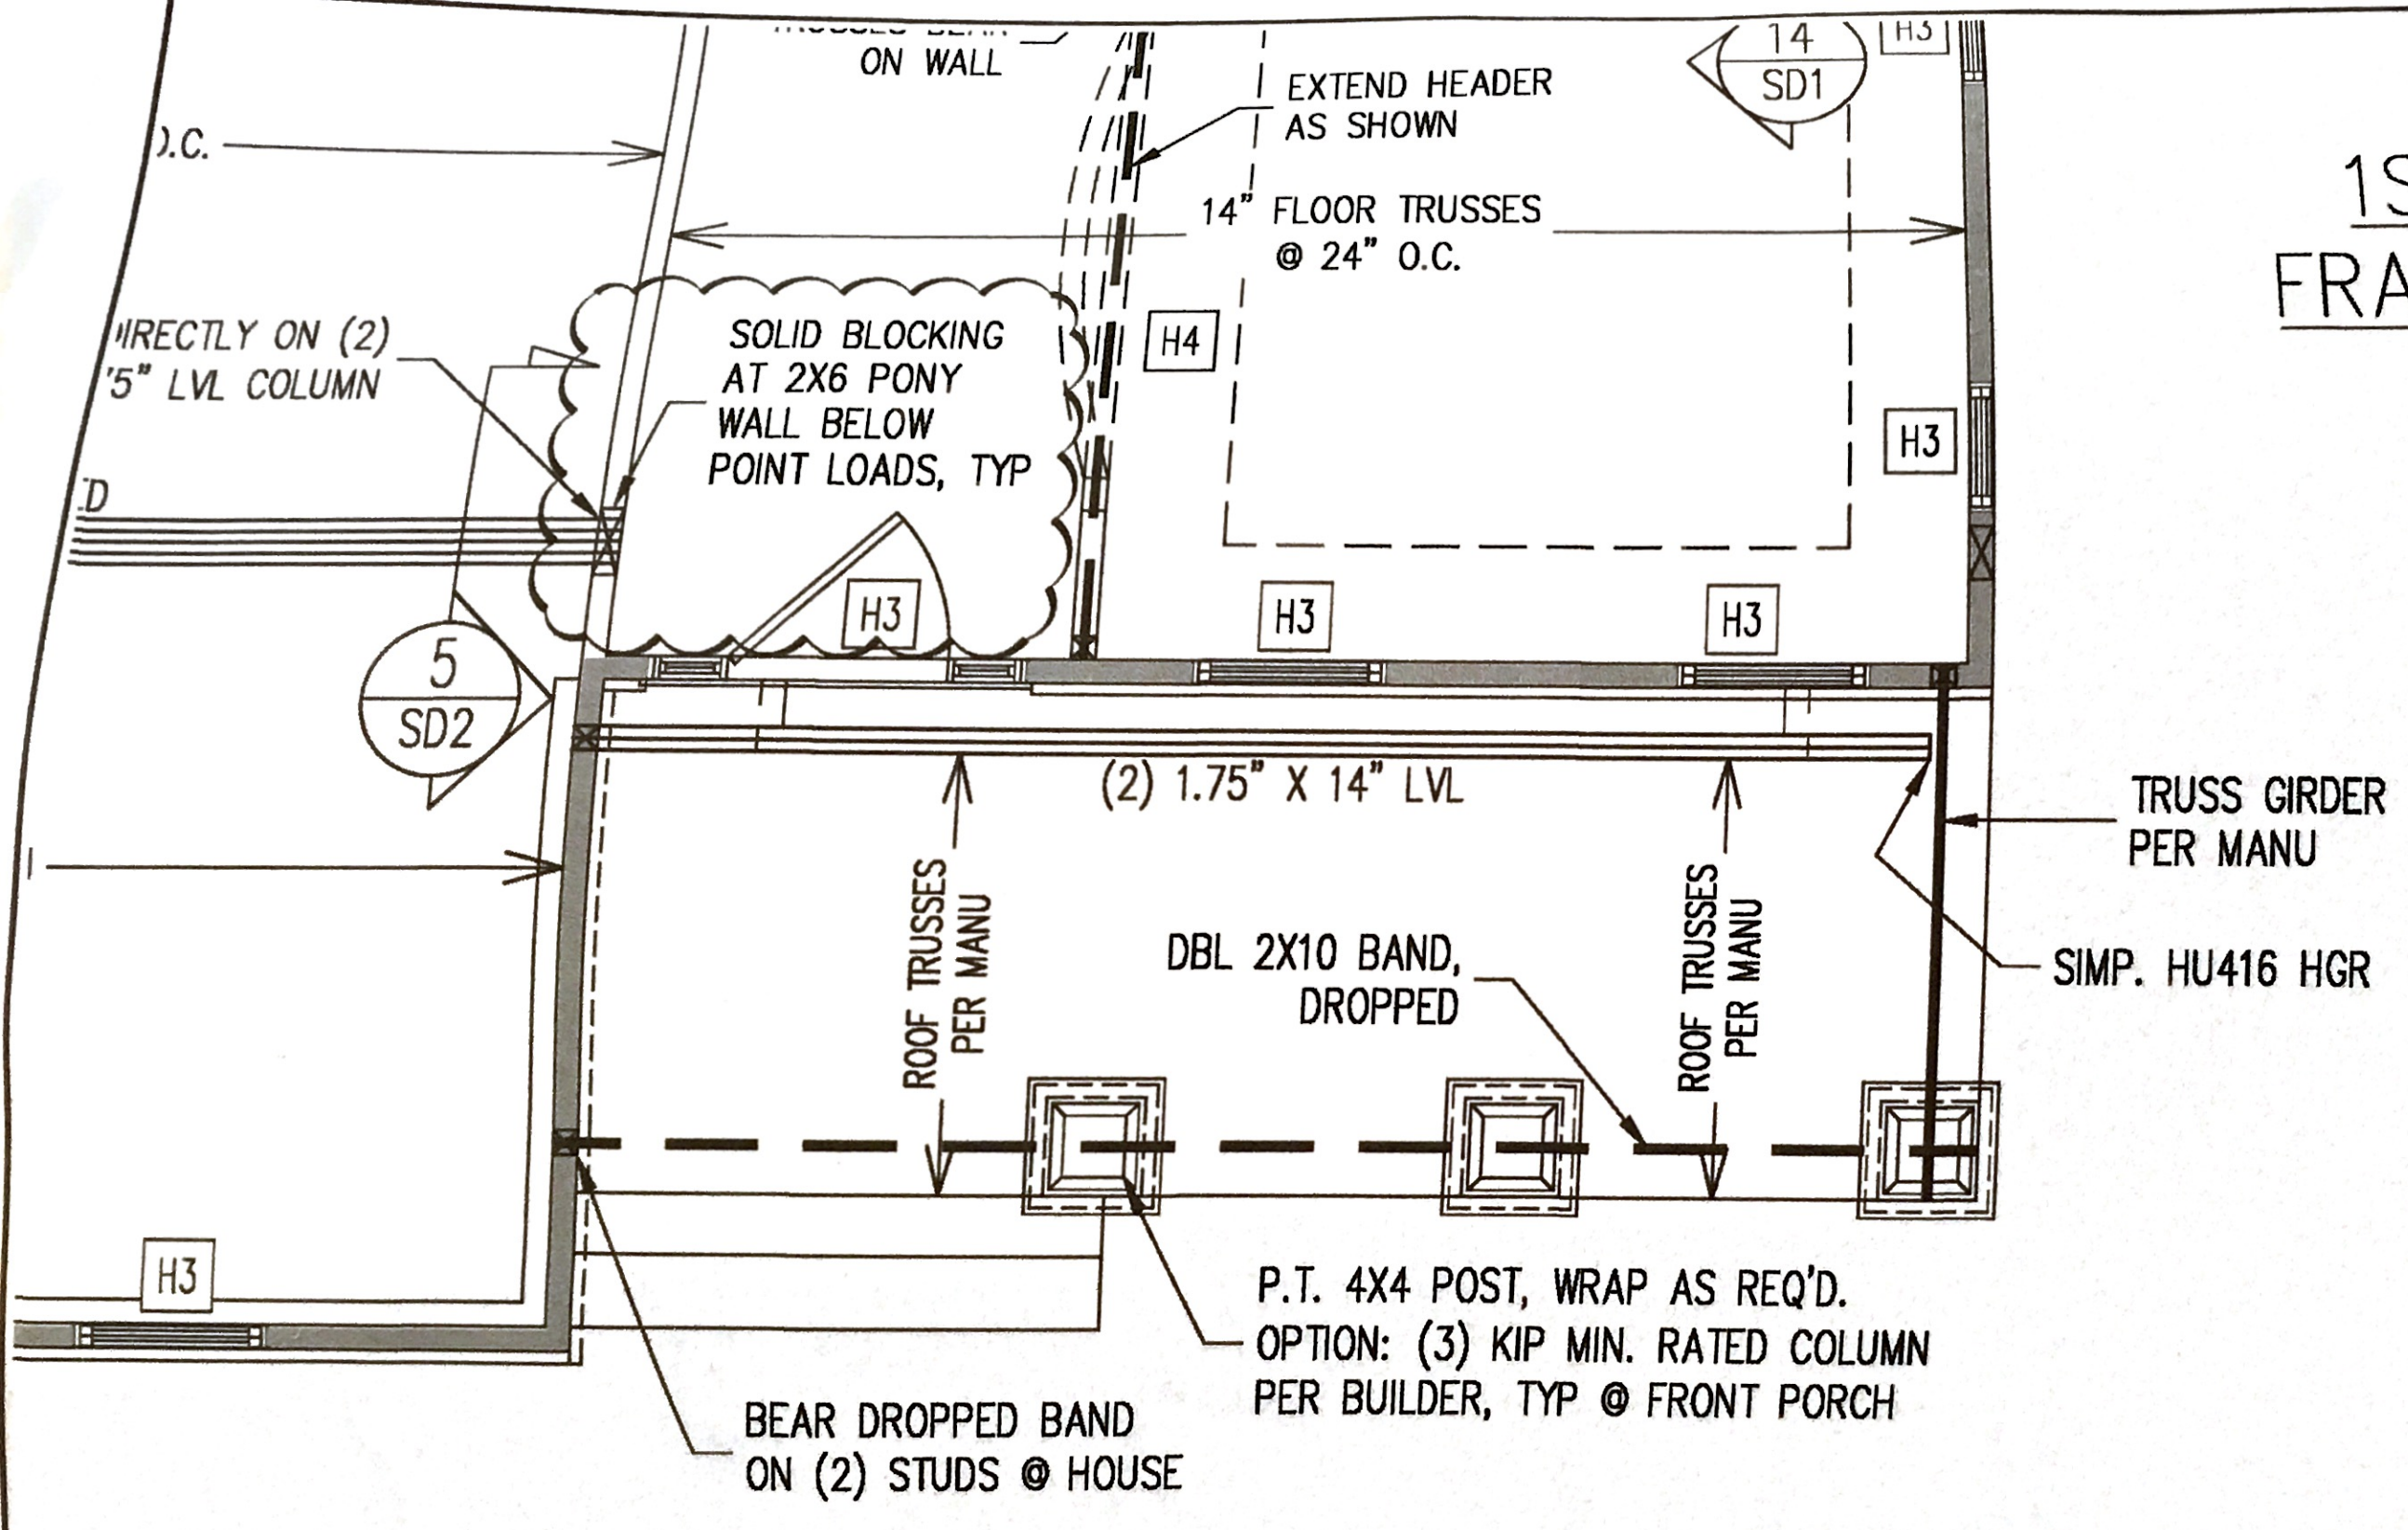

| | | | | |
|--------|-----------|-------------|-----------|----------------|
| 2 of 2 | SHEET NO. | PROJECT NO. | PARENT | ENG DTN |
| | | 19-75-890 | 19-29-003 | DATE 11-1-2019 |

| MCKEE HOMES | |
|-------------|-----------------------|
| SCOPE: | FRAMING CLARIFICATION |
| LOC: | 164 OAKMONT |
| | |
| | |

Engineering
Associates, P.A.

STRUCTURAL ENGINEERS
License No. C-3870
183 Wind Chime Ct, Ste 100
Raleigh, North Carolina 27615
Phone (919) 844-1661