





Front Elevation
Scale: 1/4" = 1'0"

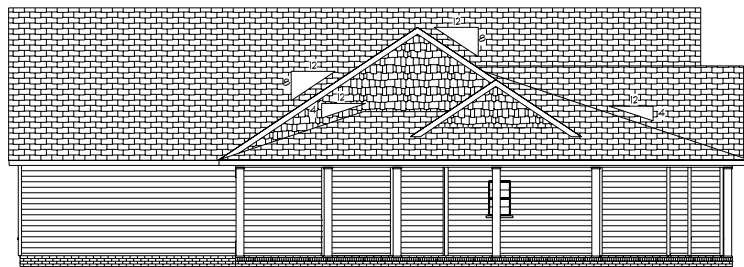

Rear Elevation
Scale: 3/16" = 1'0"



Left Elevation
Scale: 3/16" = 1'0"

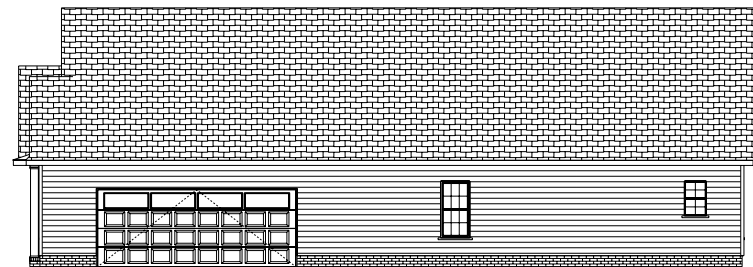


Right Elevation
Scale: 3/16" = 1'0"

Base Design
2121 Chimney Pt.
Linden, N.C. 28356
910-864-9310

DATE: 8/8/2018
REVISED
DRAWING*



SCALE: 1/4"
DRAWN BY
APPROVED

Barton Home

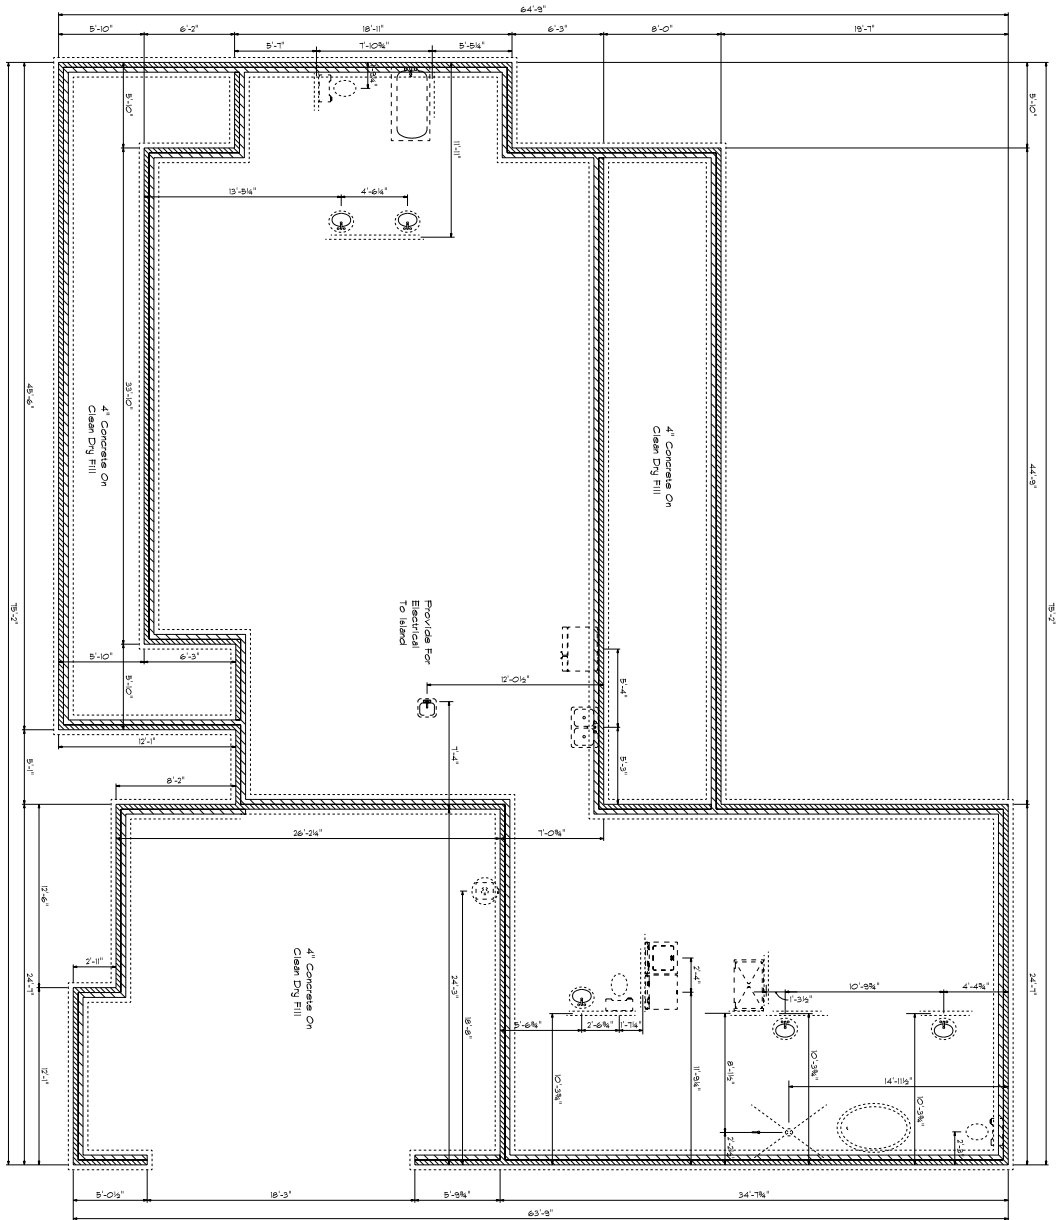

Foundation Plan
 Scale: 1/4" = 1'-0"

Roof Plan

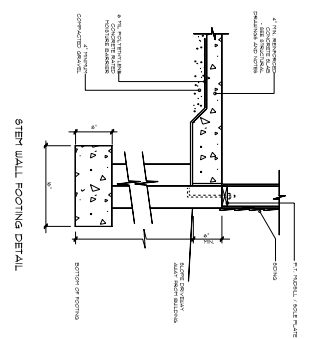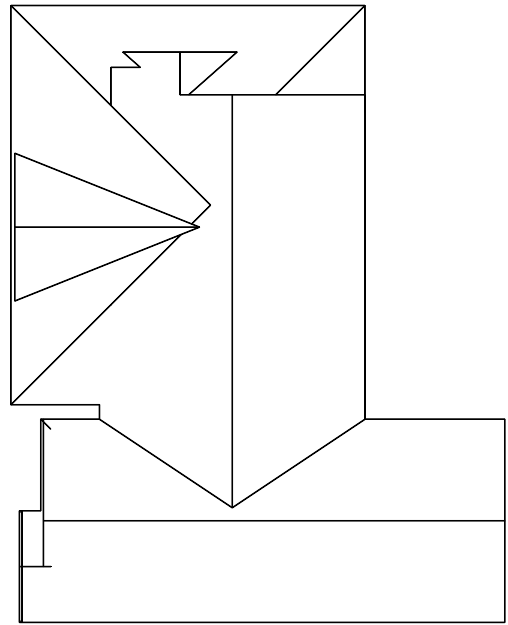

Barton Home

SCALE: 1/4"
DRAWN BY
APPROVED

DATE: 8/19/2019
REVISED
DRAWING#

Base Designs
 2121 Chimney Pt.
 Linden, N.C. 28356
 910-864-9310