





Front Elevation
Scale: 1/4" = 1'0"

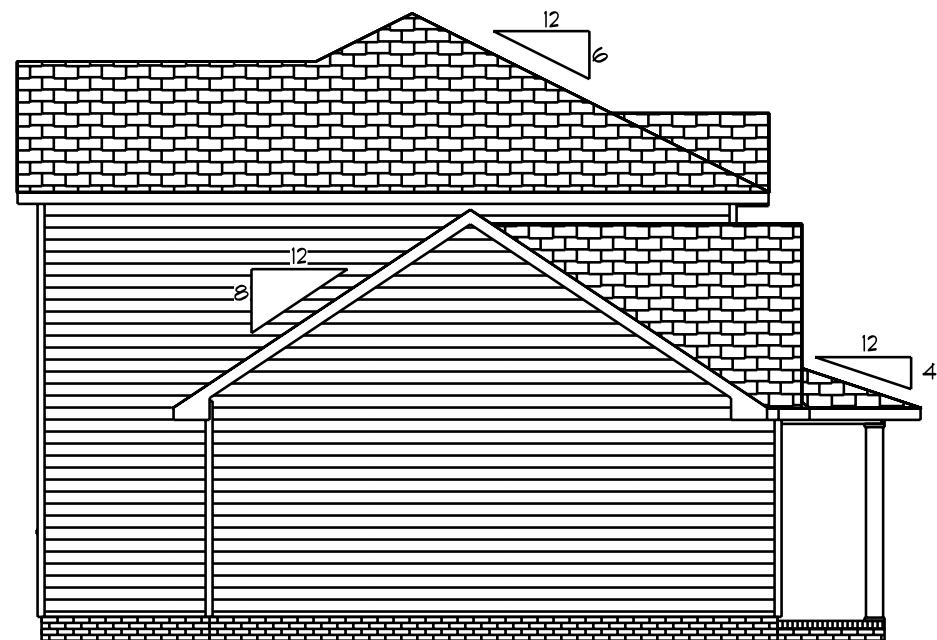

Left Elevation
Scale: 1/8" = 1'0"



Rear Elevation
Scale: 1/8" = 1'0"

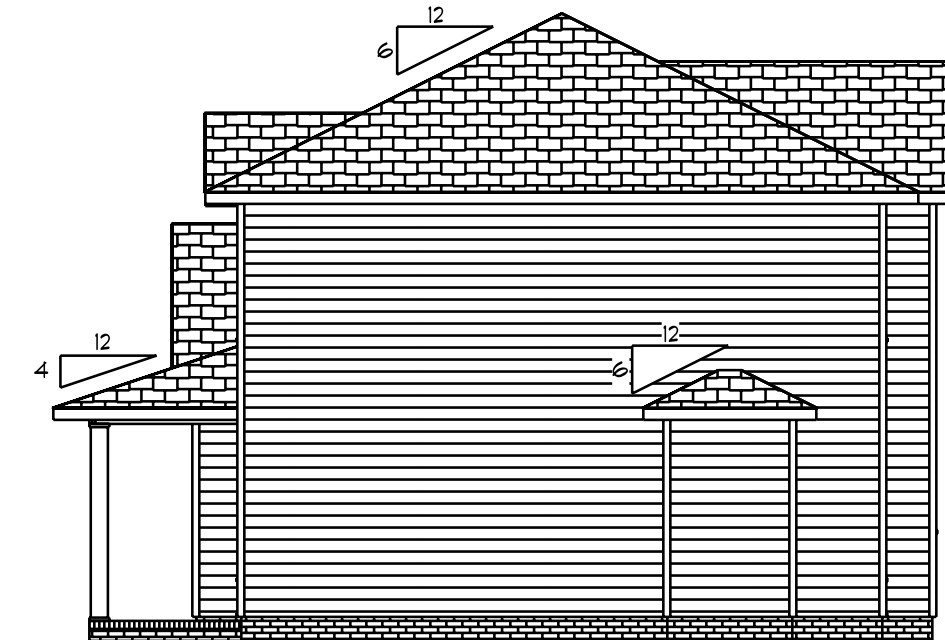

Right Elevation
Scale: 1/8" = 1'0"

DATE: 3/25/2019

REVISED


DRAWING#

SCALE: 1/4"

DRAWN BY

APPROVED




Keshia & Margie Home

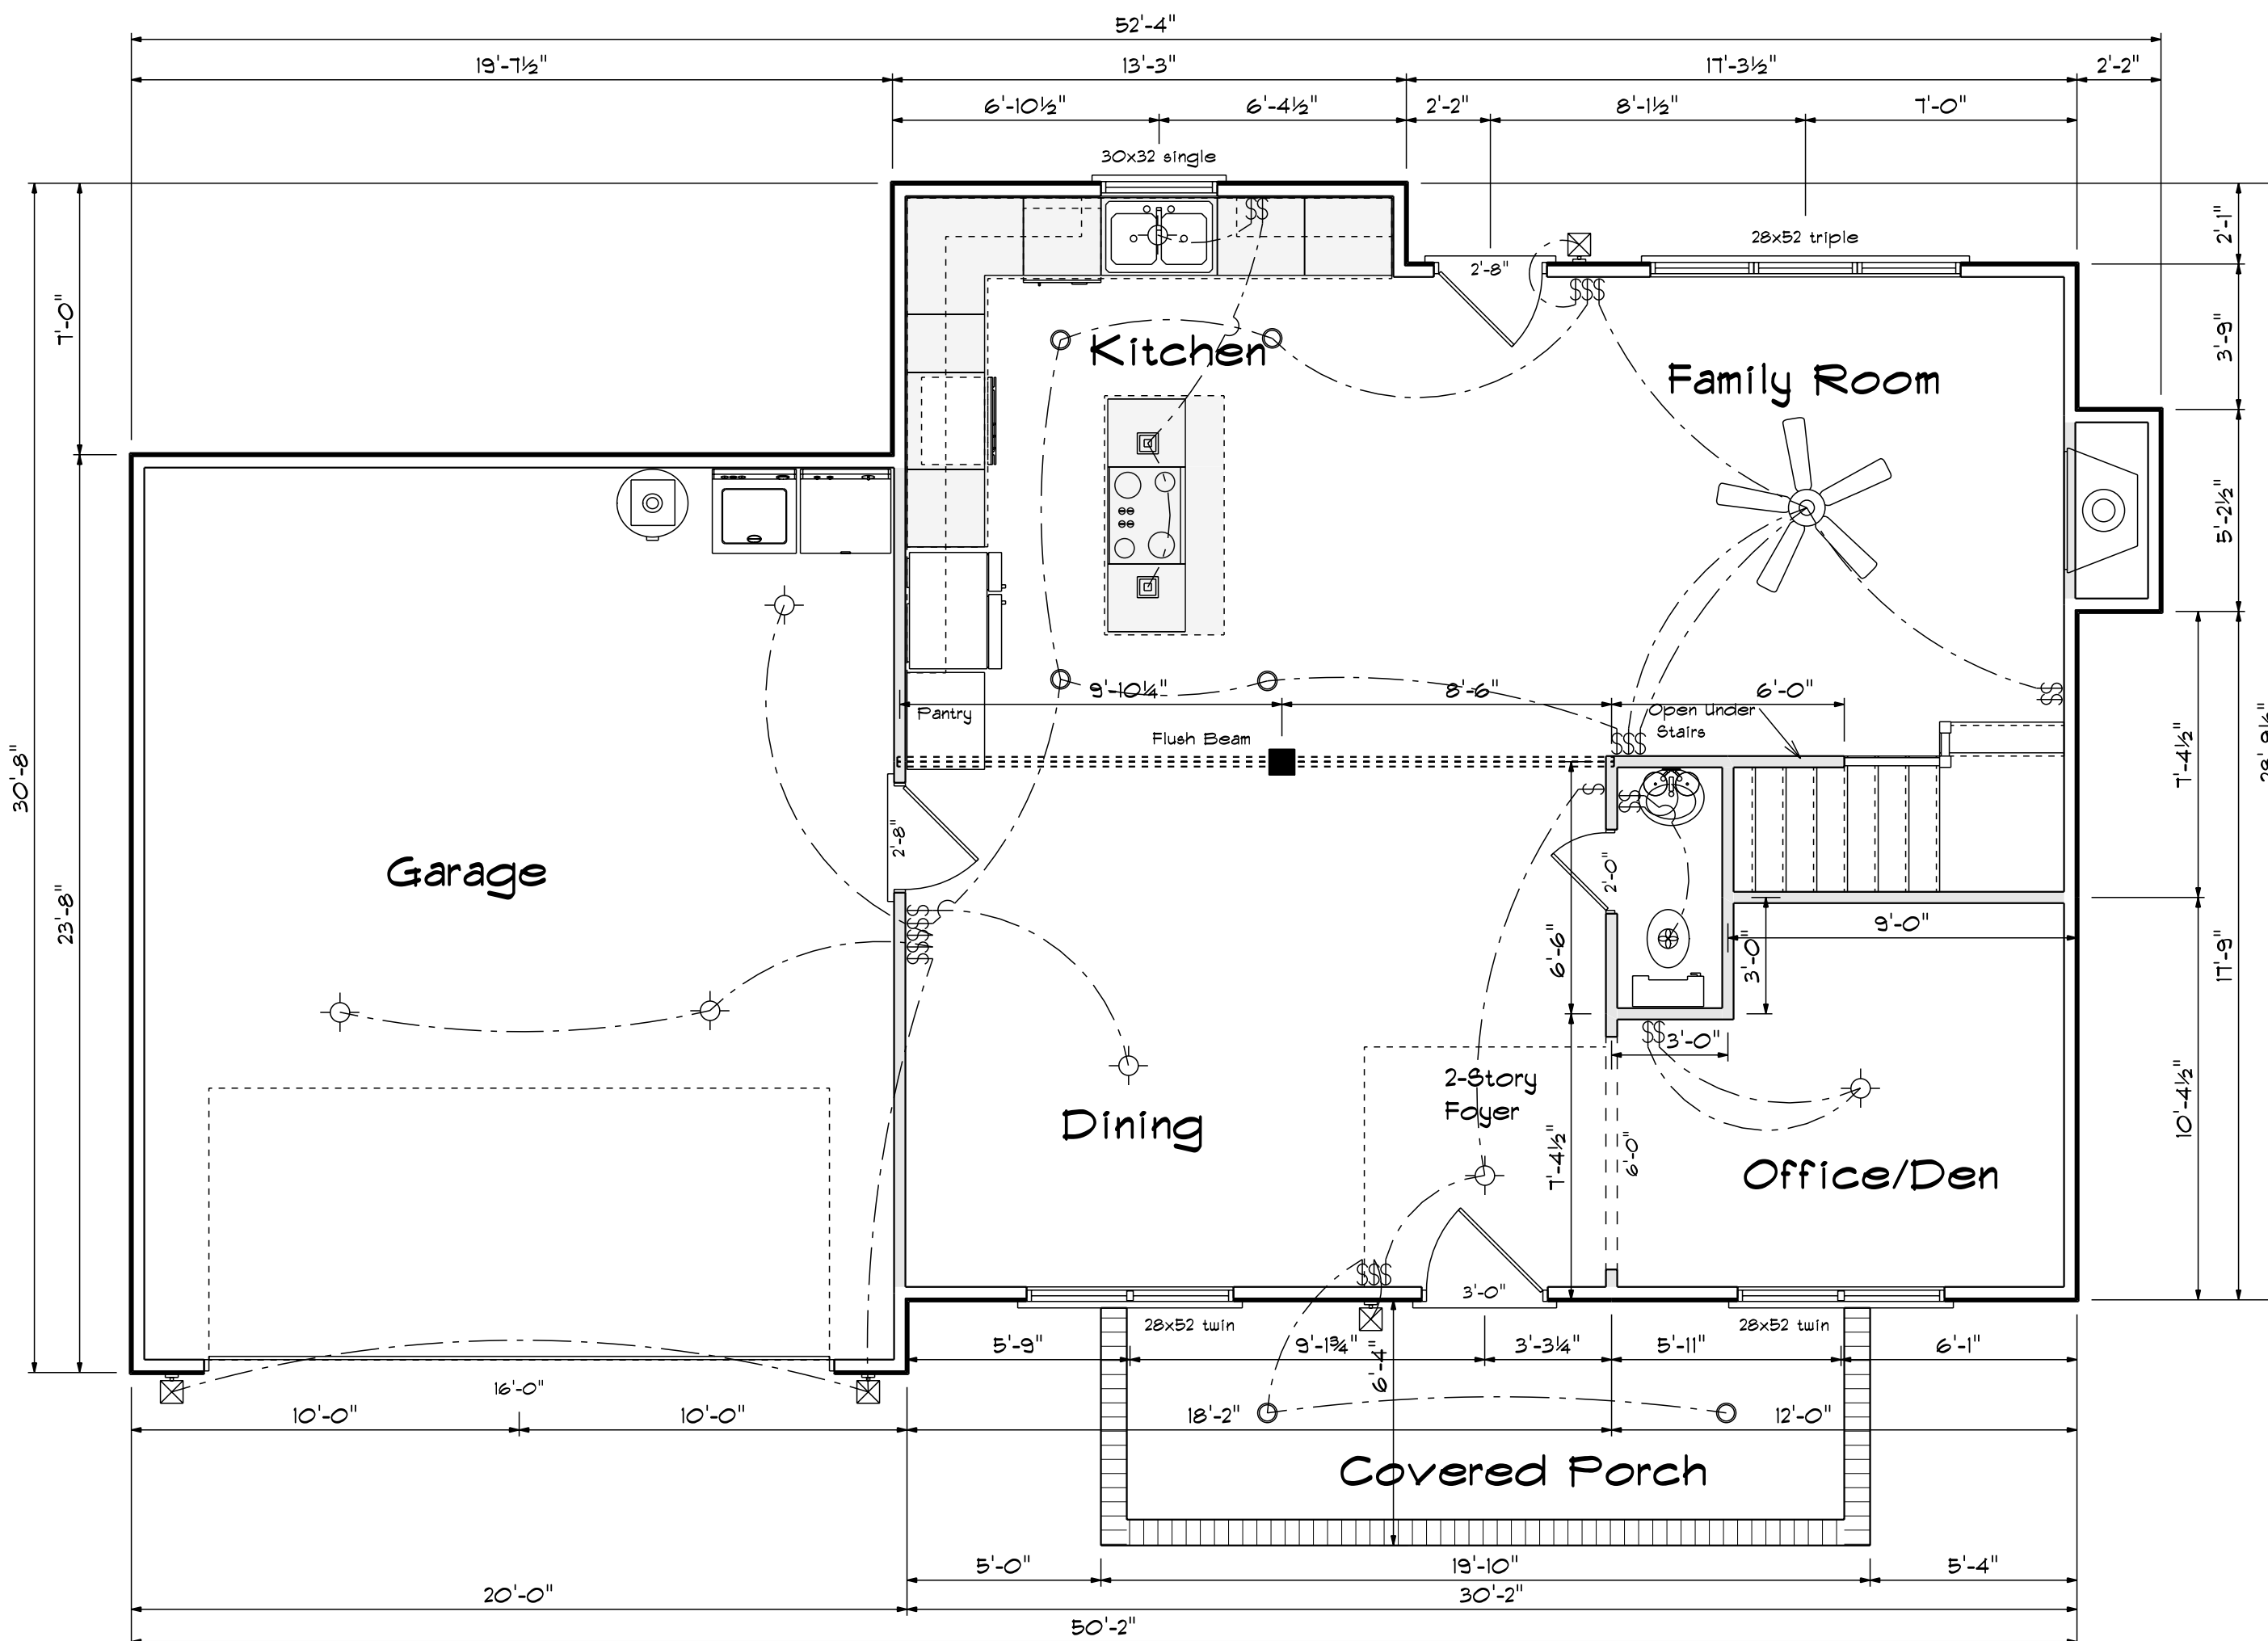

Main Floor Plan

Scale: 1/4" = 1'-0"

Kitchen Cabinets

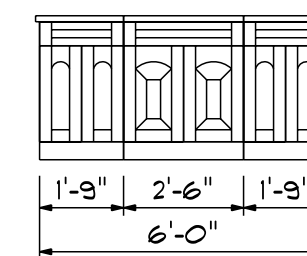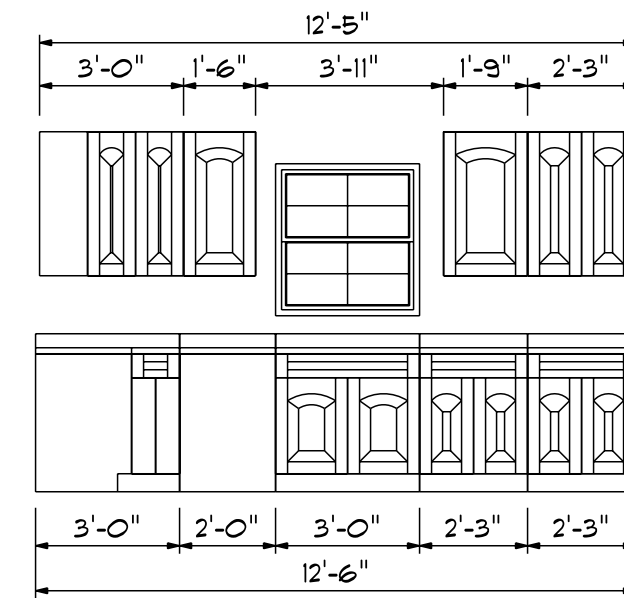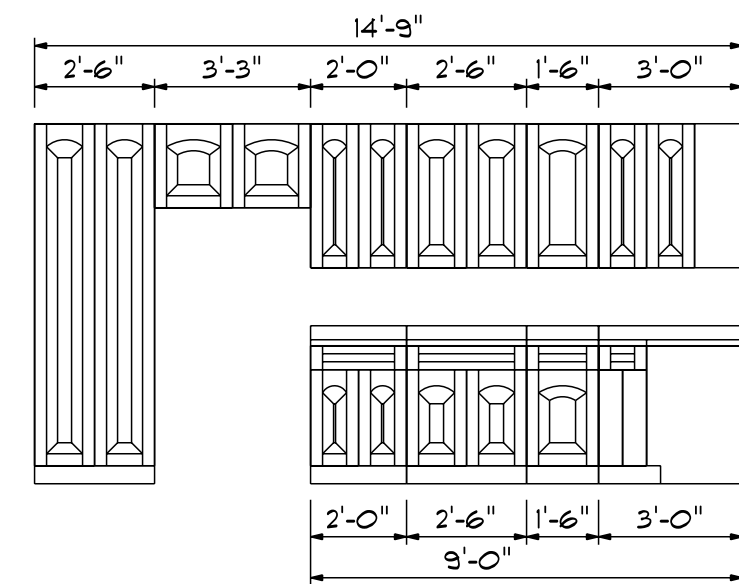

FIRST FLOOR OPENING SCHEDULE			
PRODUCT CODE	SIZE	HINGE	COUNT
36X80 COLONIAL A 1	3'-0"	R	1
32X80 FRENCH A 1	2'-8"	R	1
192X84 - GARAGE DOOR	16'-0"	U	1
2-0 Door Unit	2'-0"	L	1
2-8 Door Unit	2'-8"	L	1
28x52 triple	8'-0" x 5'-2"	NA	1
28x52 twin	5'-4" x 5'-2"	NN	2
30x32 single	3'-0" x 3'-2"	N	1

Areas

First Floor	846
Second Floor	774
=====	
Total Heated	1620
Garage	469
Front Porch	125

DATE: 3/25/2019

REVISED

DRAWING#


SCALE: 1/4"

DRAWN BY

APPROVED


Keshia & Margie Home

SECOND FLOOR OPENING SCHEDULE			
PRODUCT CODE	SIZE	HINGE	COUNT
1-6 Door Unit	1'-6"	R	1
2-4 Door Unit	2'-4"	L	2
2-6 Door Unit	2'-6"	R	1
2-6 Door Unit	2'-6"	L	2
30X80 GLASS	2'-6"	L	1
28x52 single	2'-8" x 5'-2"	N	1
28x52 triple	8'-0" x 5'-2"	NA	1
28x52 twin	5'-4" x 5'-2"	NN	2
4X4 GLASS BLOCK	4'-0" x 4'-0"	N	1

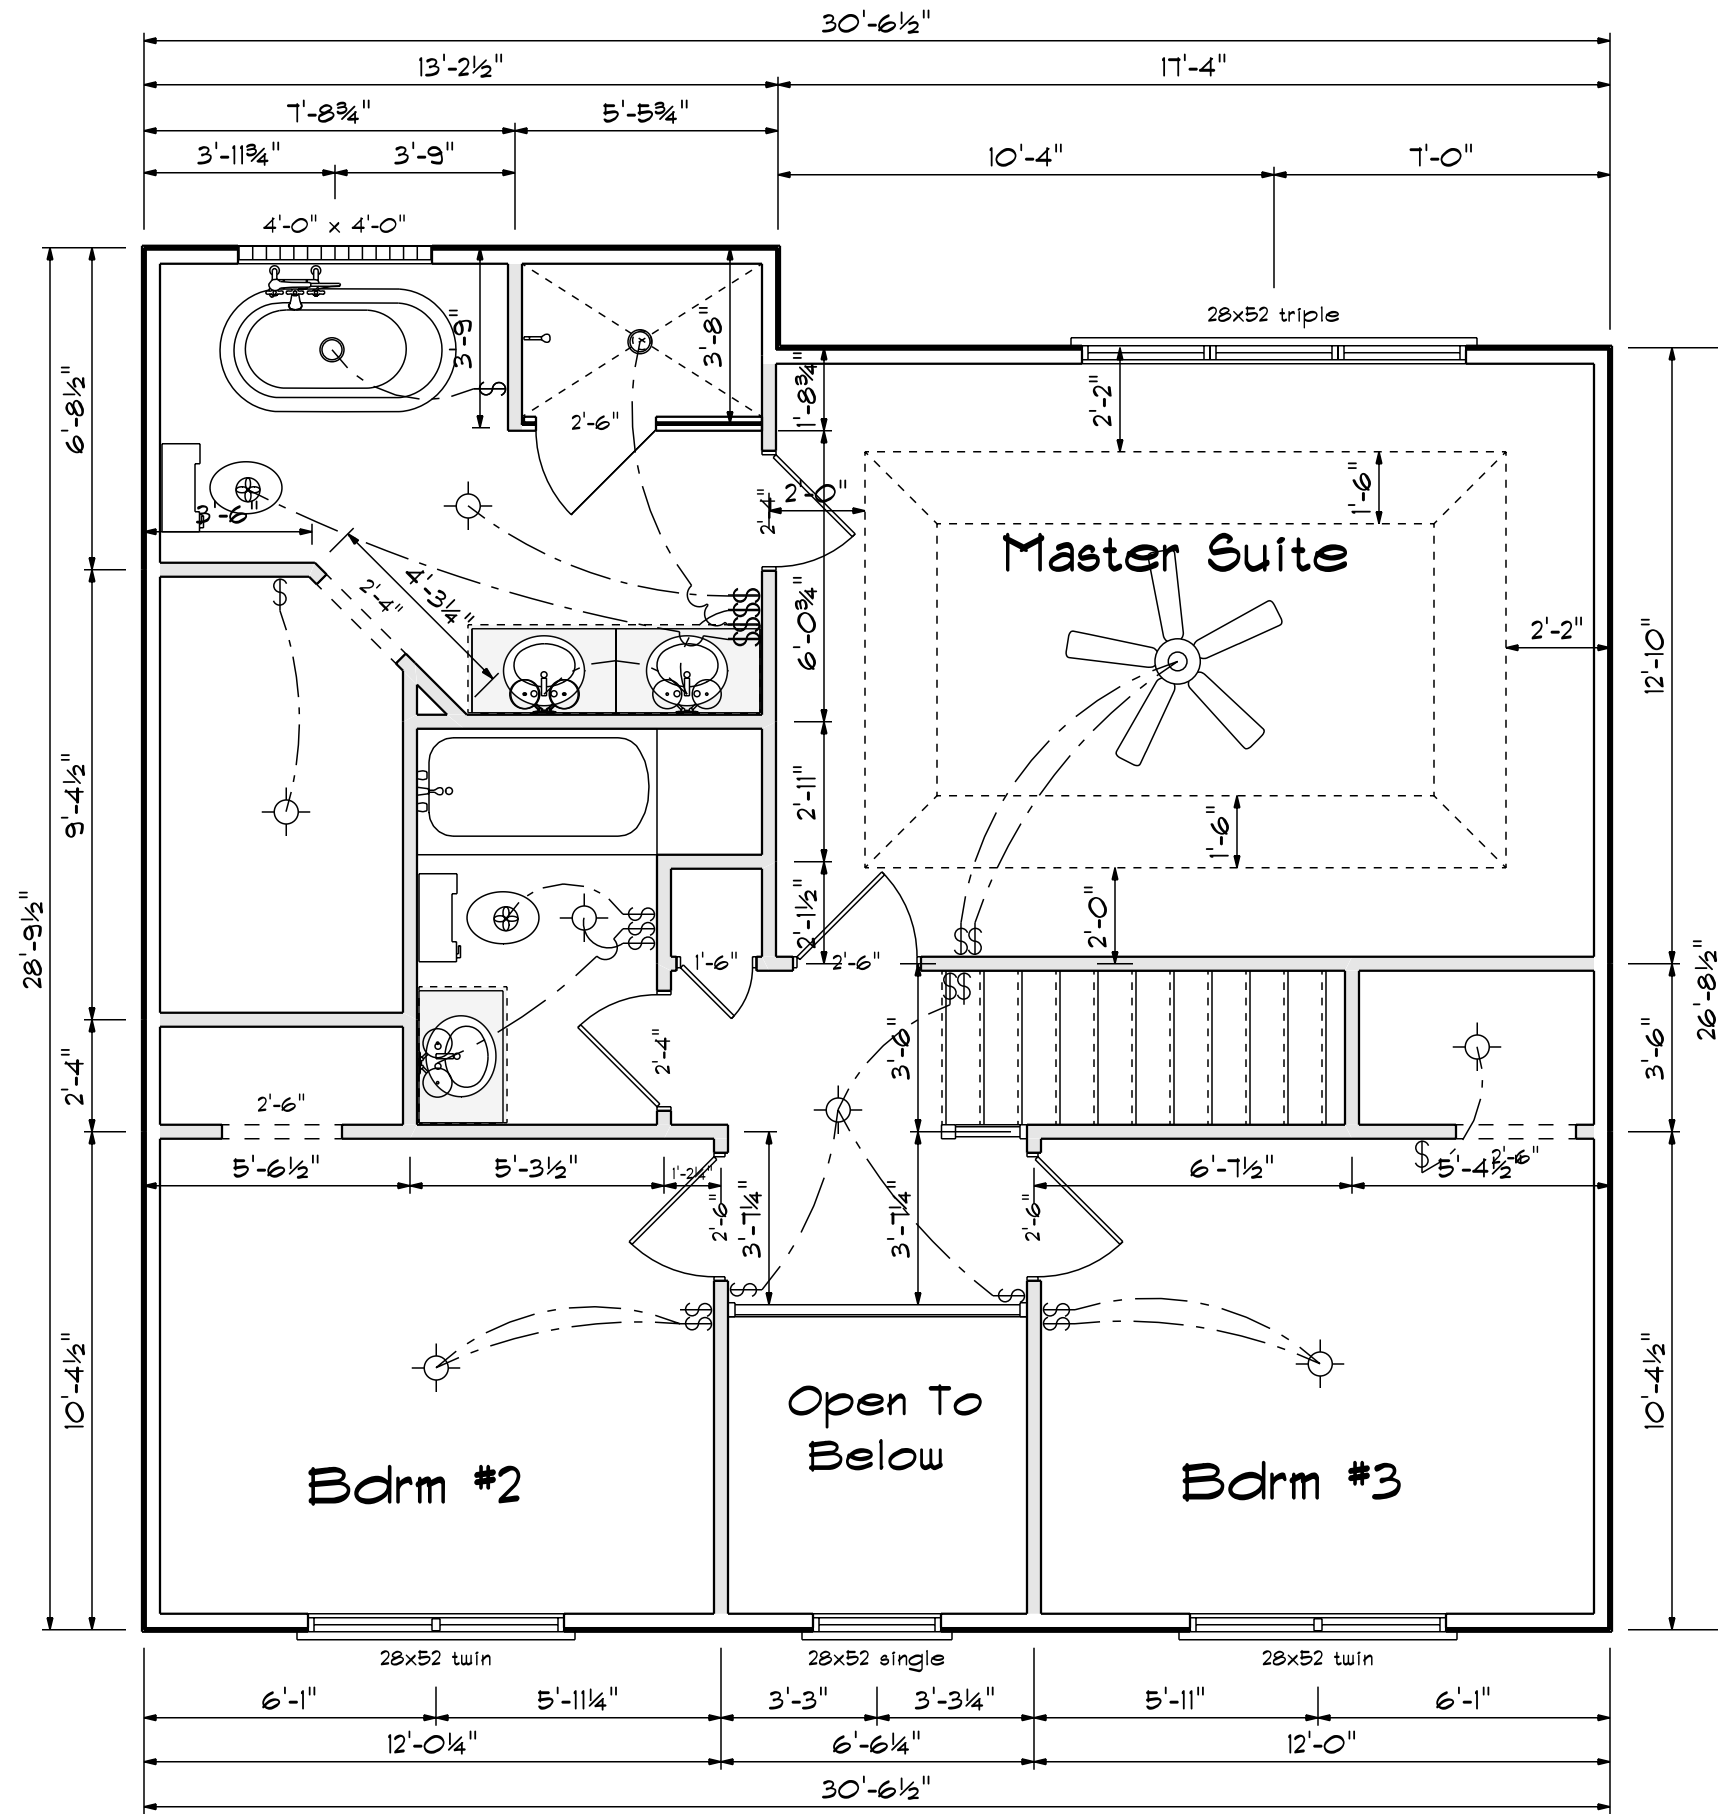

Second Floor Plan

Scale: 1/4" = 1'-0"

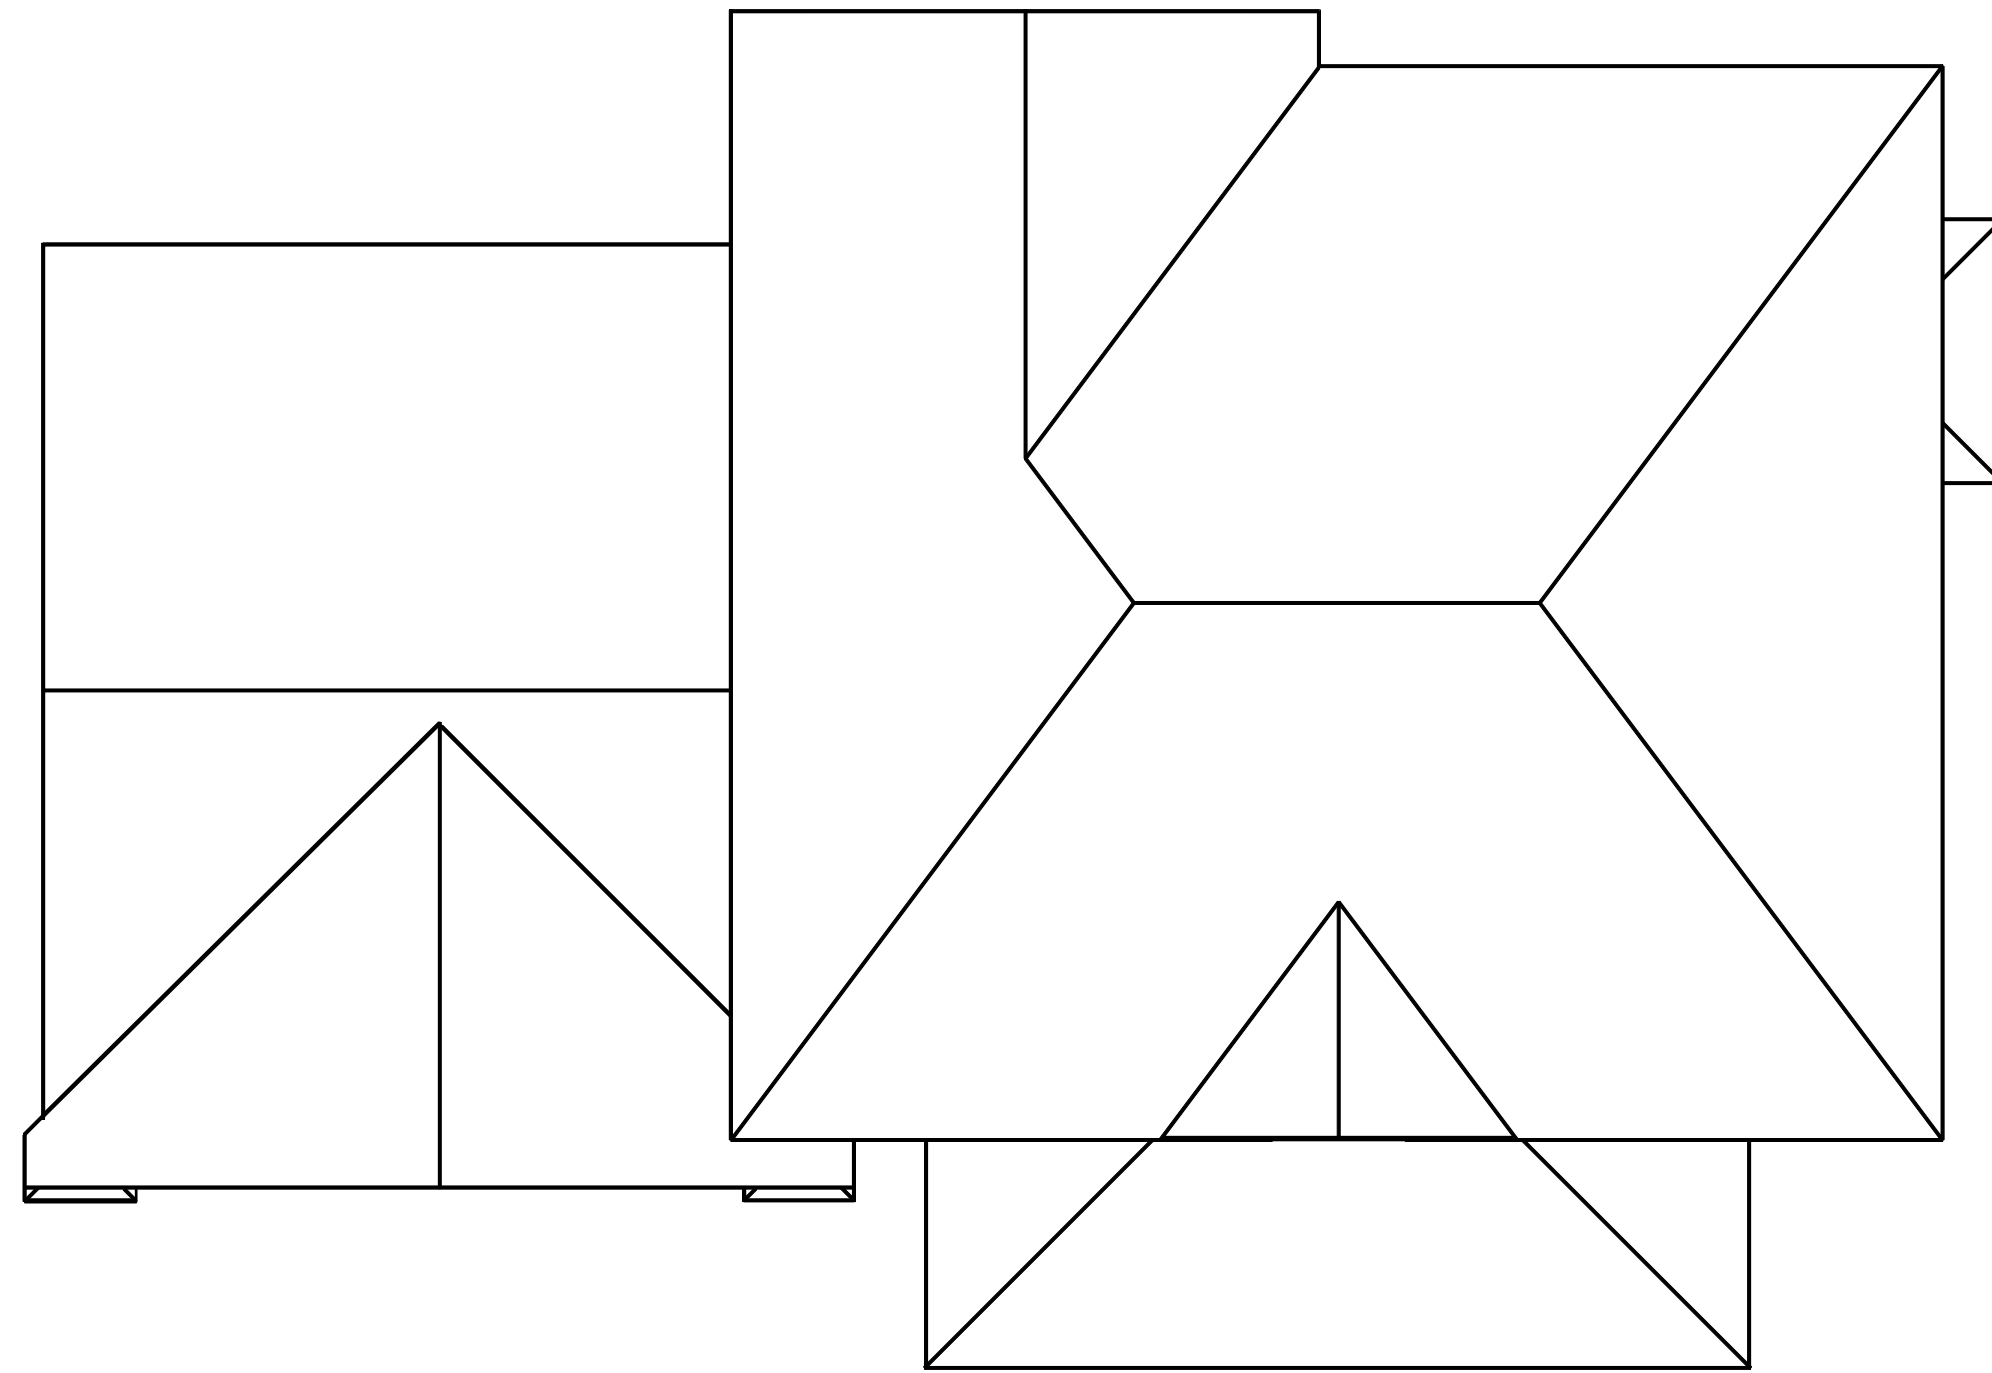

Roof Plan

DATE: 3/25/2019

REVISED


DRAWING#

SCALE: 1/4"



DRAWN BY

APPROVED

Keshia & Margie Home

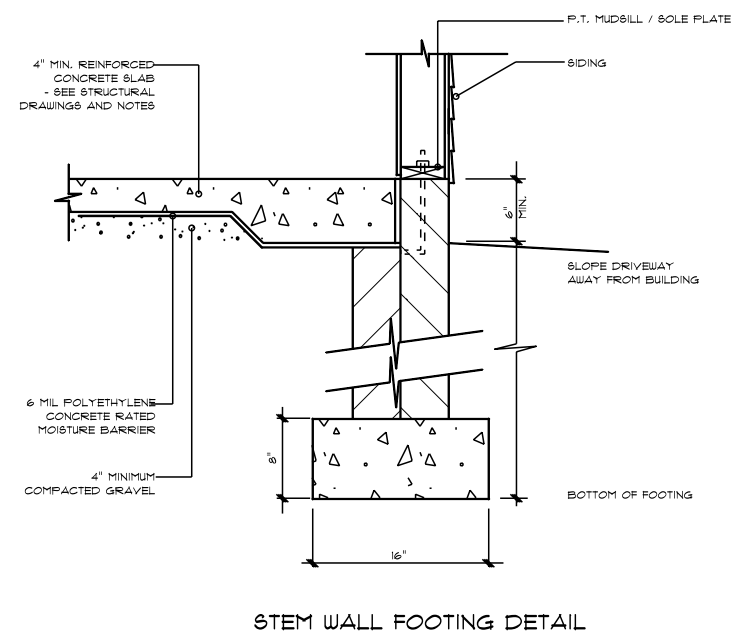

Lug Footing Detail

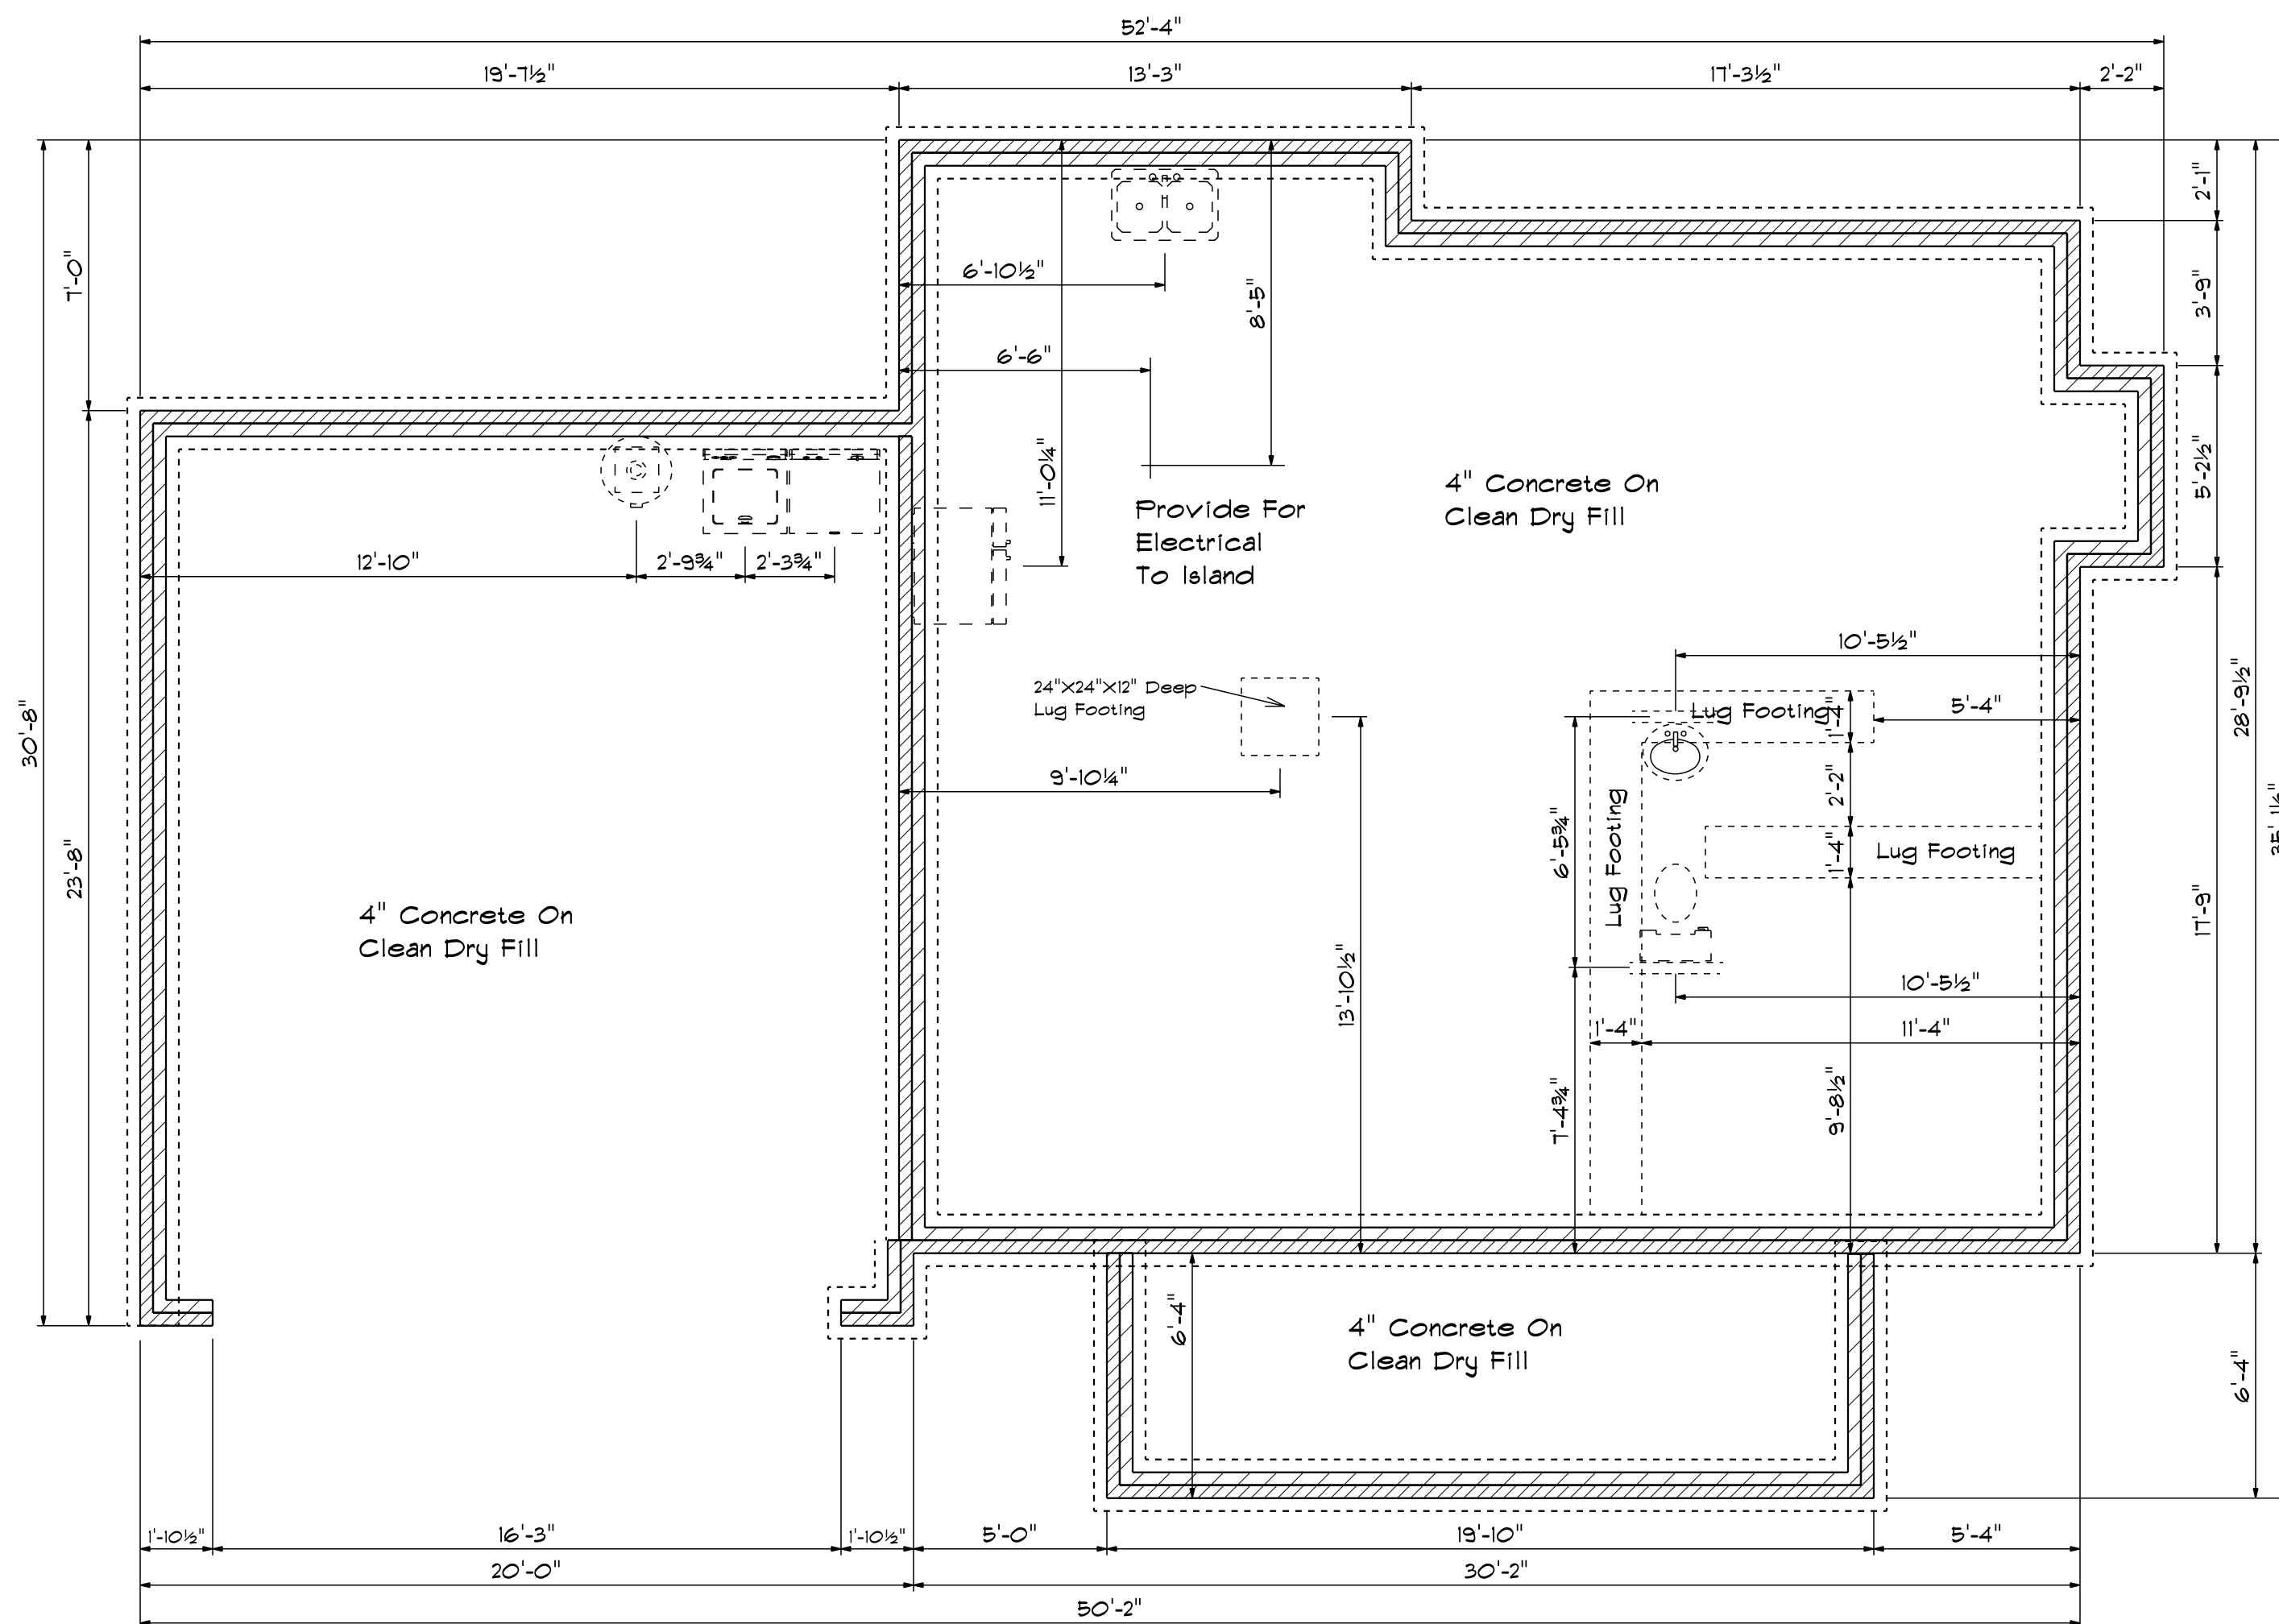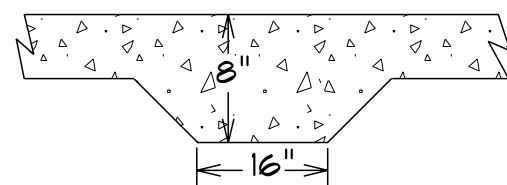

Foundation Plan

Scale: 1/4" = 1'-0"

DATE: 3/25/2019
REVISED
DRAWING#

SCALE: 1/4"
DRAWN BY
APPROVED

Keshia & Margie Home