



STEPHENSON BUILDERS, INC.


SITE PLAN APPROVAL

DISTRICT RA 30 USE SFD

#BEDROOMS 4

12-9-19 KA-6

ZONING ADMINISTRATOR

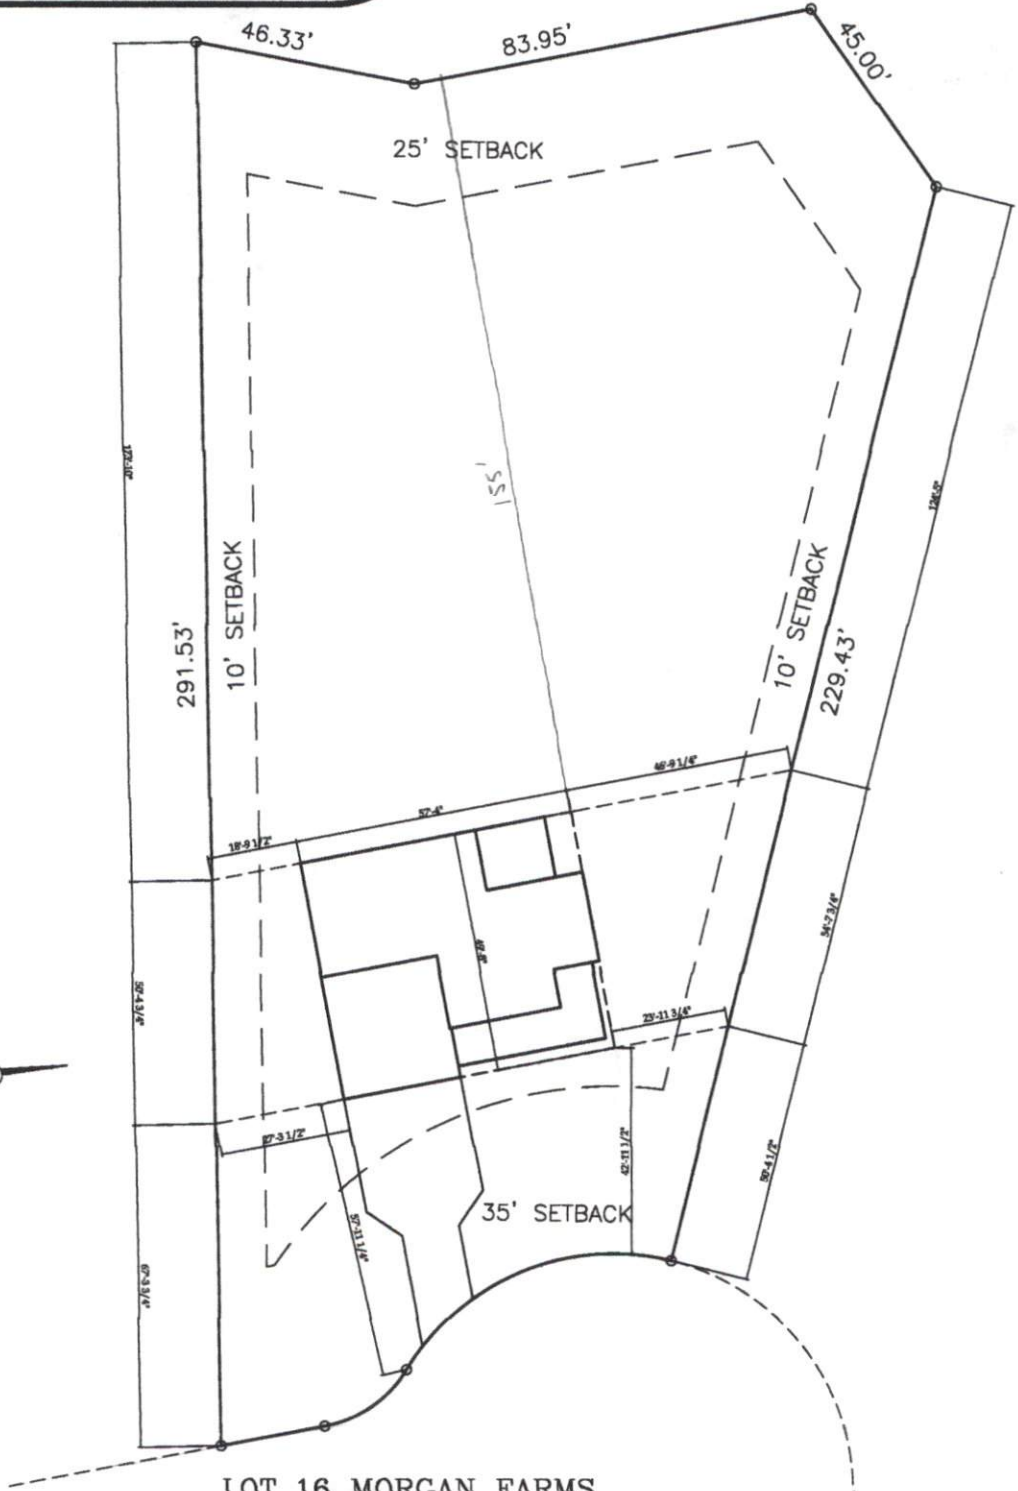

LOT 16 MORGAN FARMS

SCALE 1" = 40'-0"