

SOUTH-SCAN, INC. LOT #64 BLK "S" PHASE #7

SITE PLAN AND LANDSCAPING PLAN

SCALE: 1" = 40'


LEGEND:

↑ INDICATES DIRECTION OF WATER FLOW

○ INDICATES 1 GALLON PLANTS

GREEN COLOR INDICATES AREA OF SOD

DOTTED LINE INDICATES SETBACK

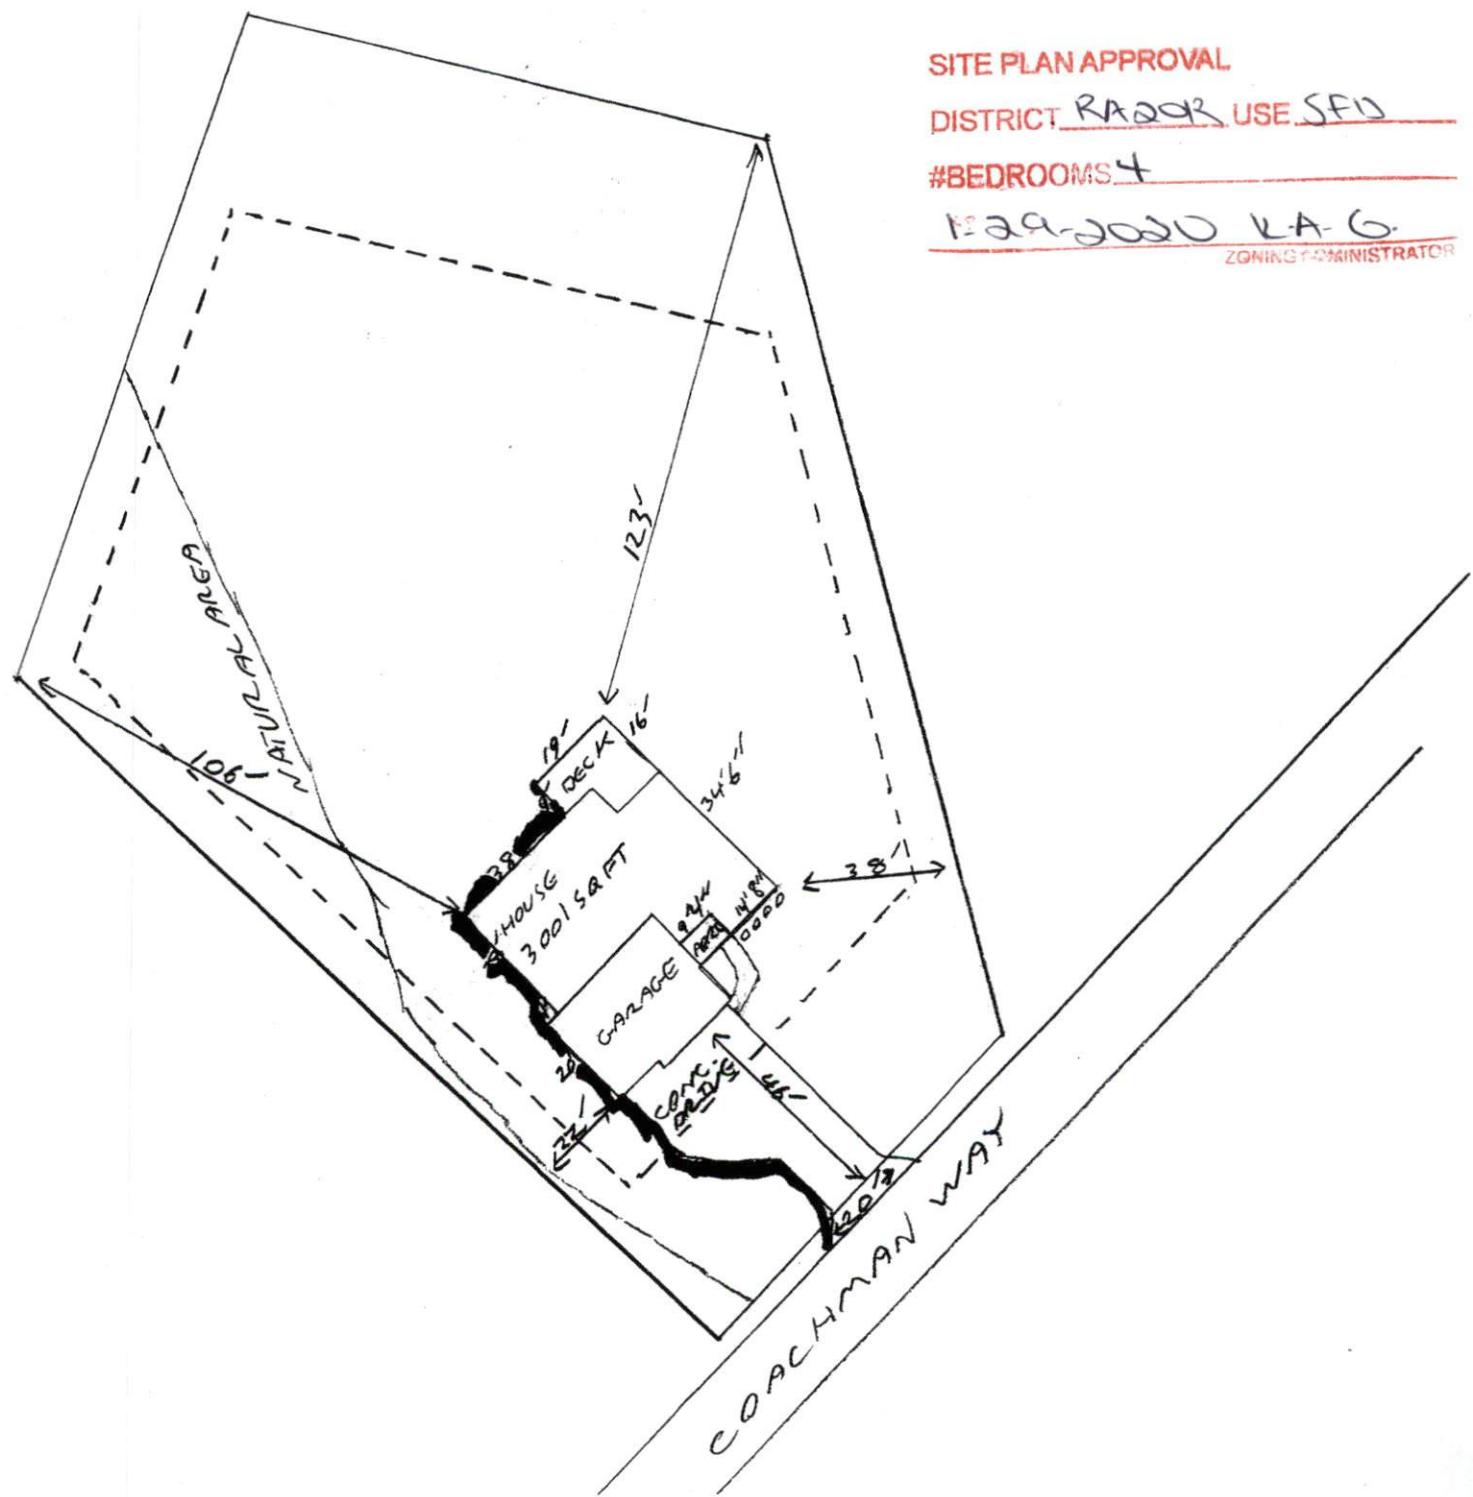

SITE PLAN APPROVAL
 DISTRICT RADOR USE SFD
 #BEDROOMS 4
129-0000 LA-6
 ZONING ADMINISTRATOR