


Optional
3rd Garage



Front Elevation
Scale: 1/4" = 1'0"

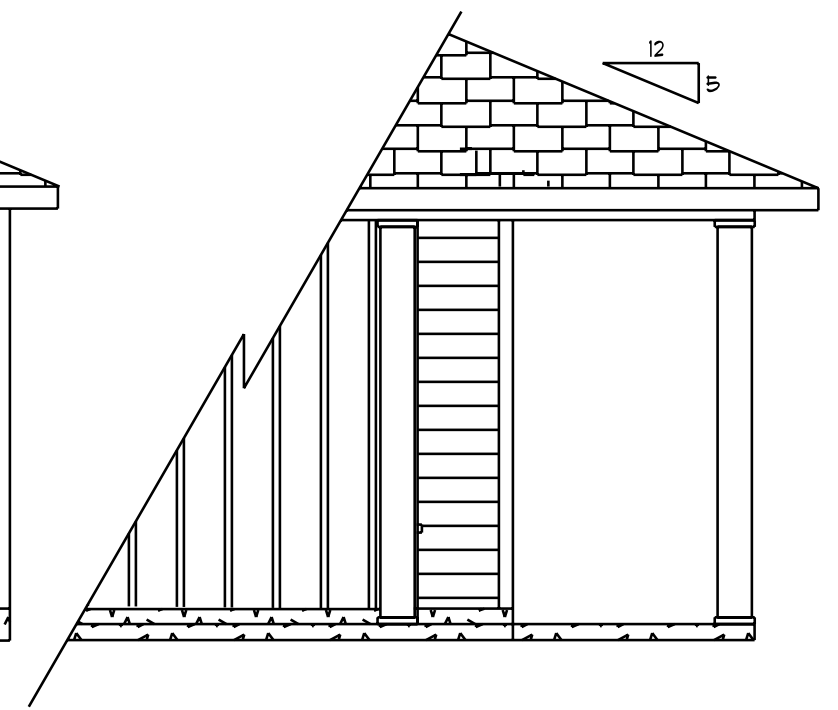


Optional
Wrap-Around
Porch



Right Elevation
Scale: 1/8" = 1'0"



Rear Elevation
Scale: 1/8" = 1'0"

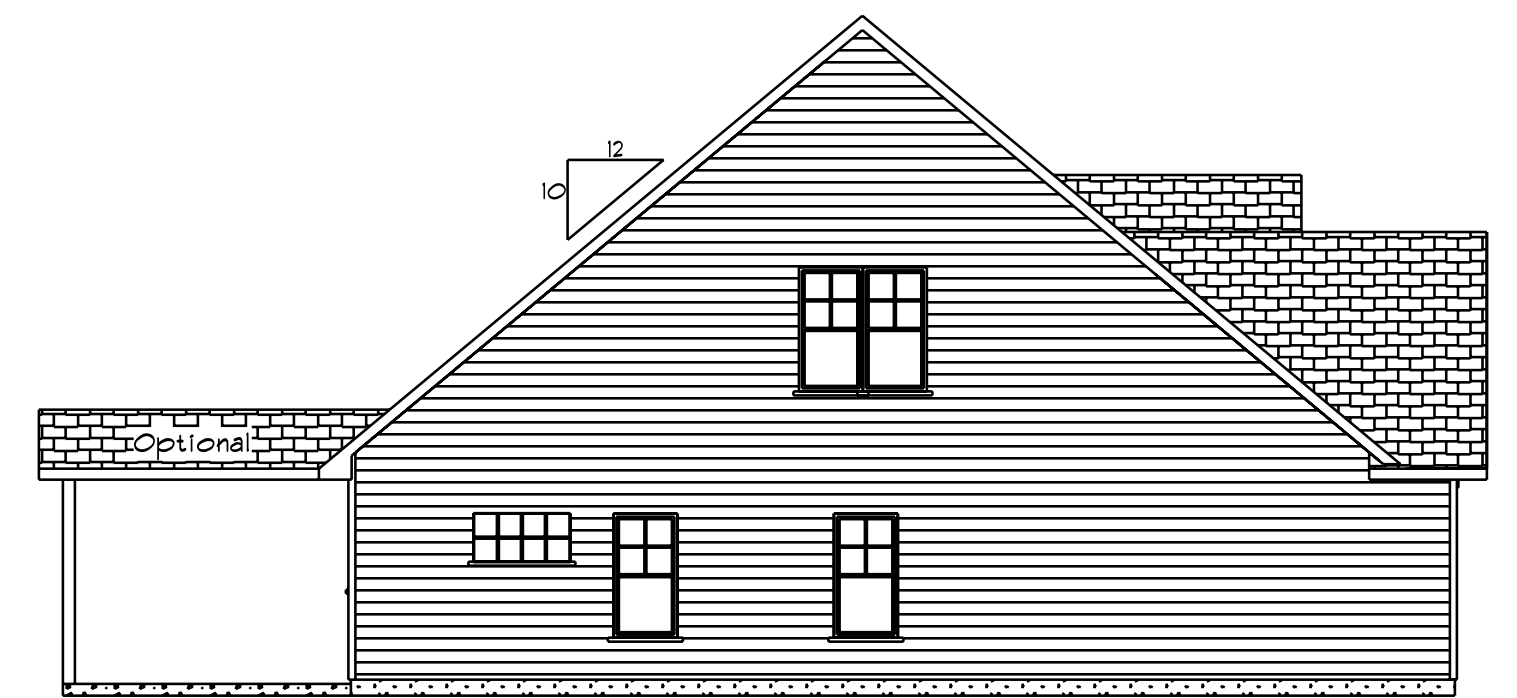

Left Elevation
Scale: 1/8" = 1'0"

DATE: Tuesday, May 15, 2018

REVISED

DRAWING#

Elev.
A




SCALE: 1/4"

DRAWN BY

APPROVED

The Woodlake


Kitchen Cabinets

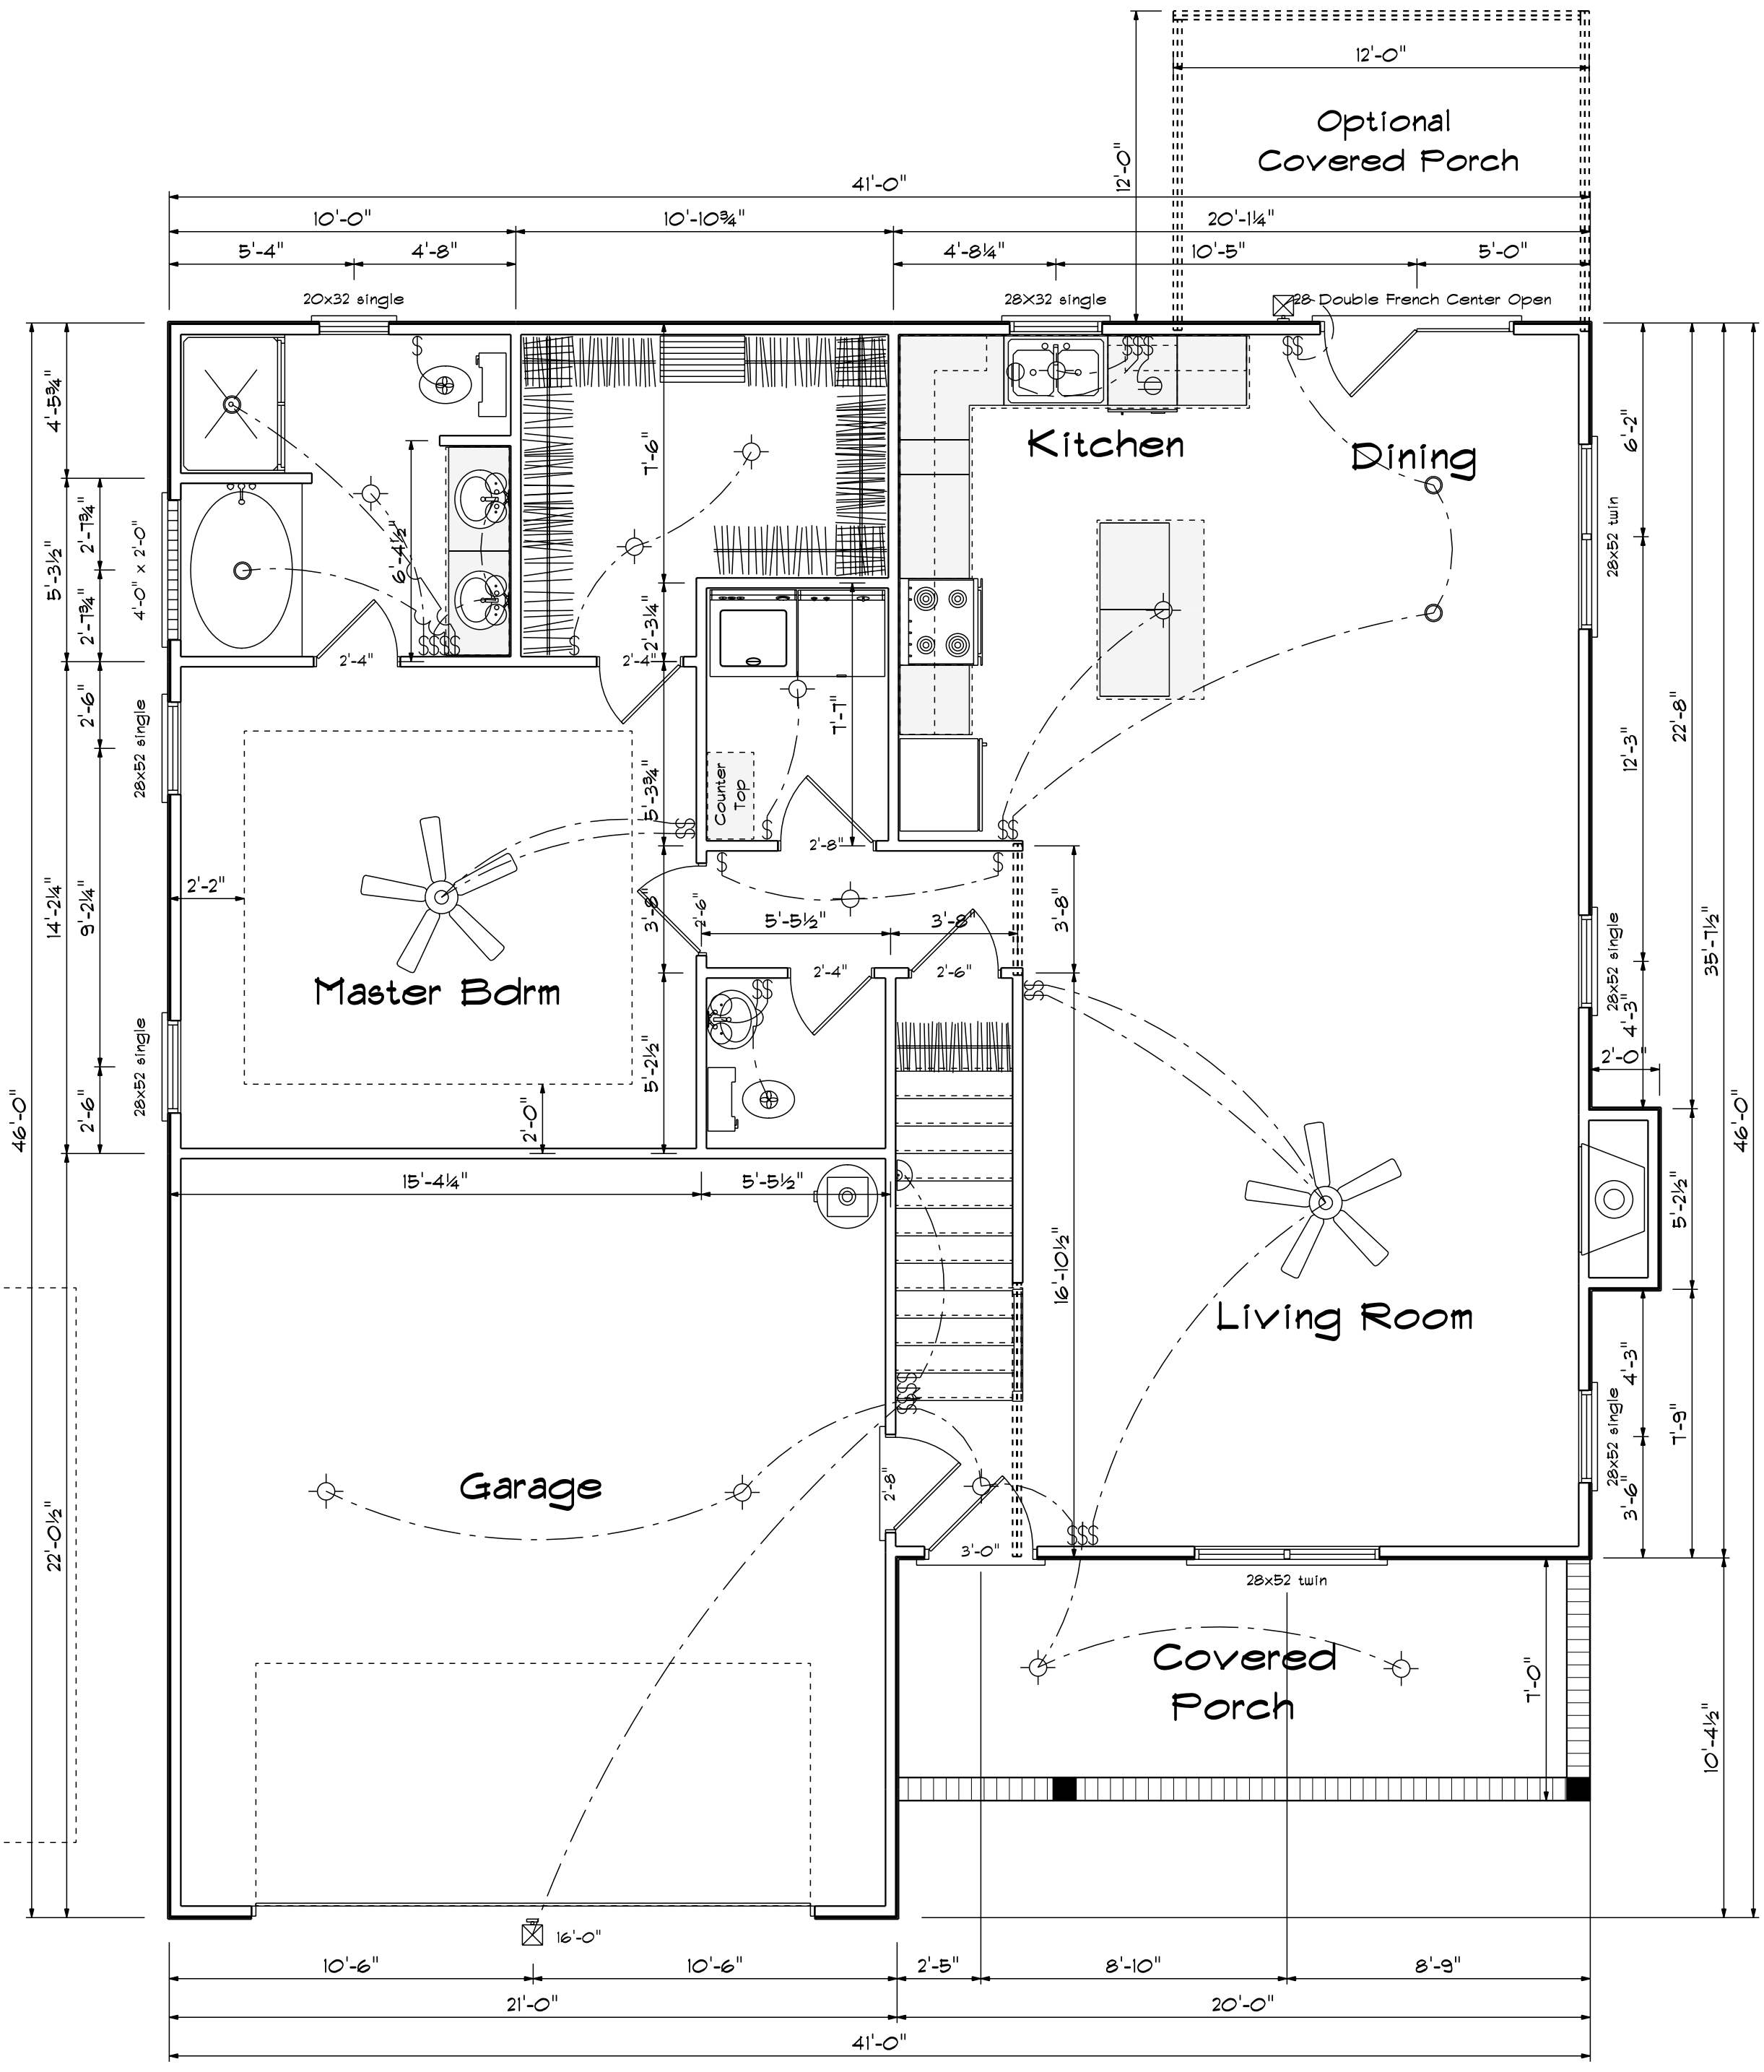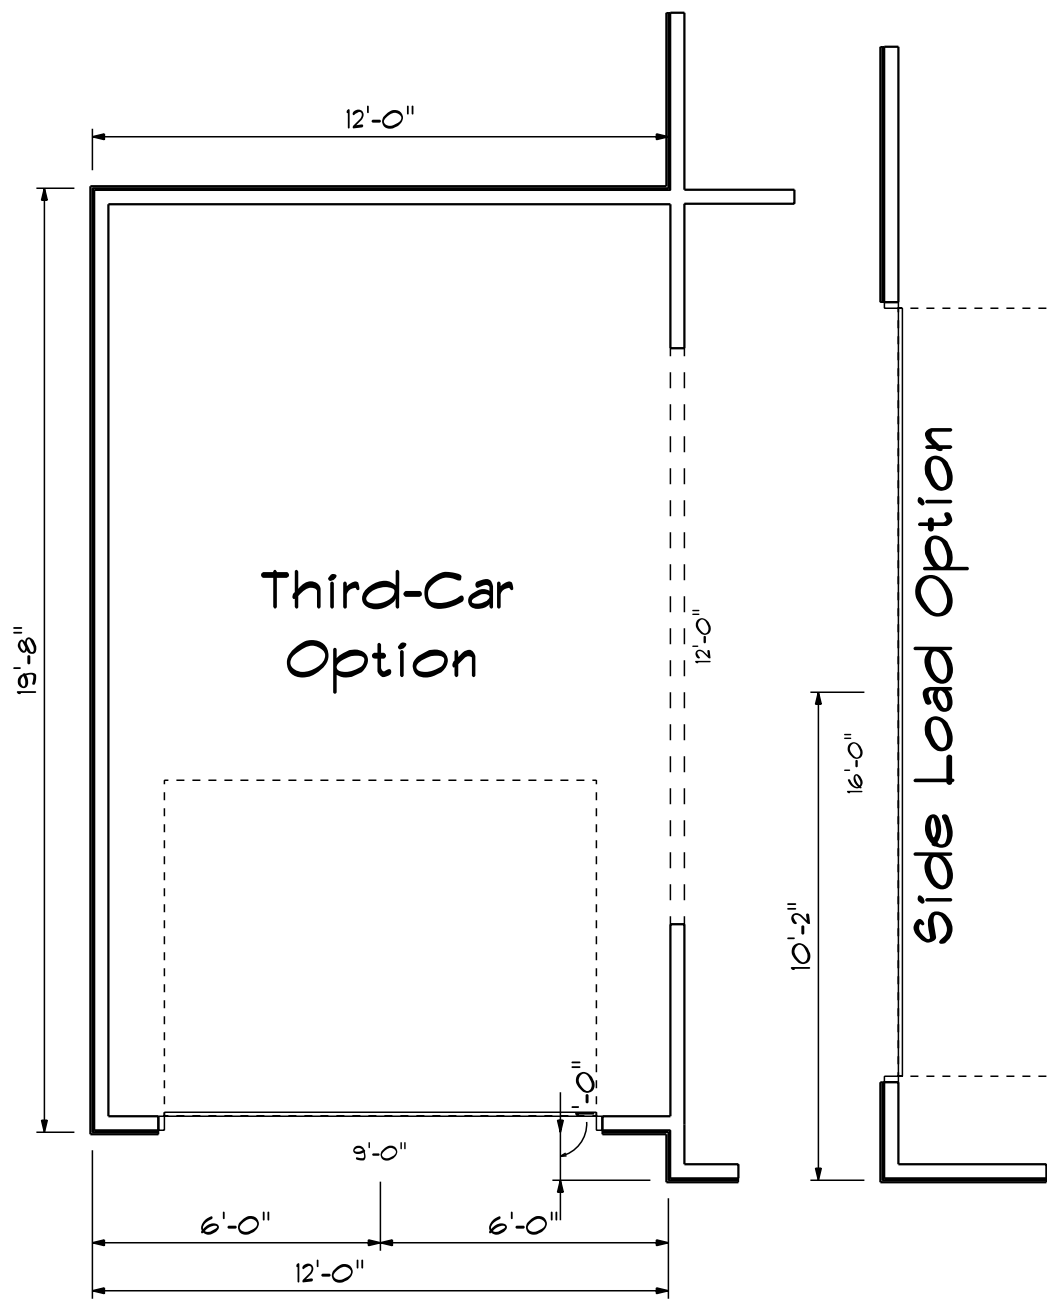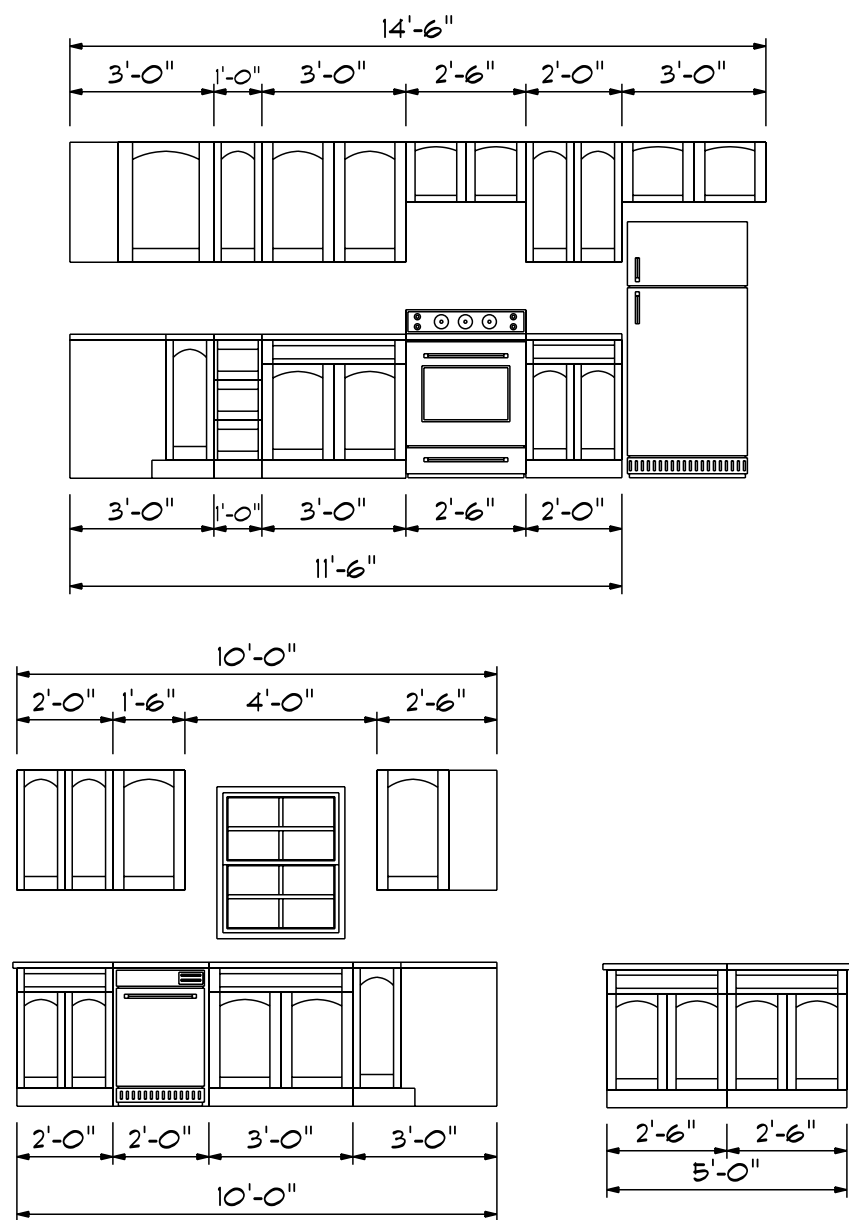

First Floor Plan


Areas

First Floor	1228
Second Floor	530
<hr/>	
Total Heated	1758
Garage	458
Front Porch	139

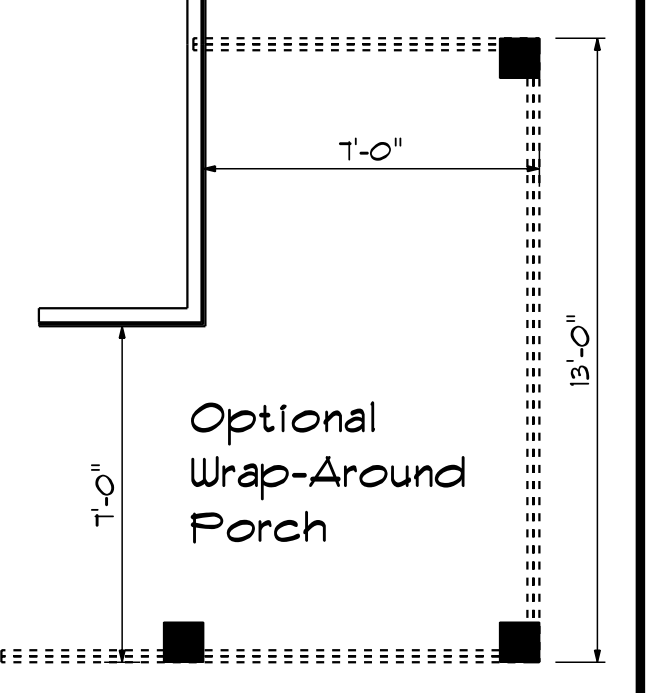

The Woodlake

DATE: Tuesday, May 15, 2018
 SCALE: 1/4"
 REVISOR: DRAWN BY: APPROVED:

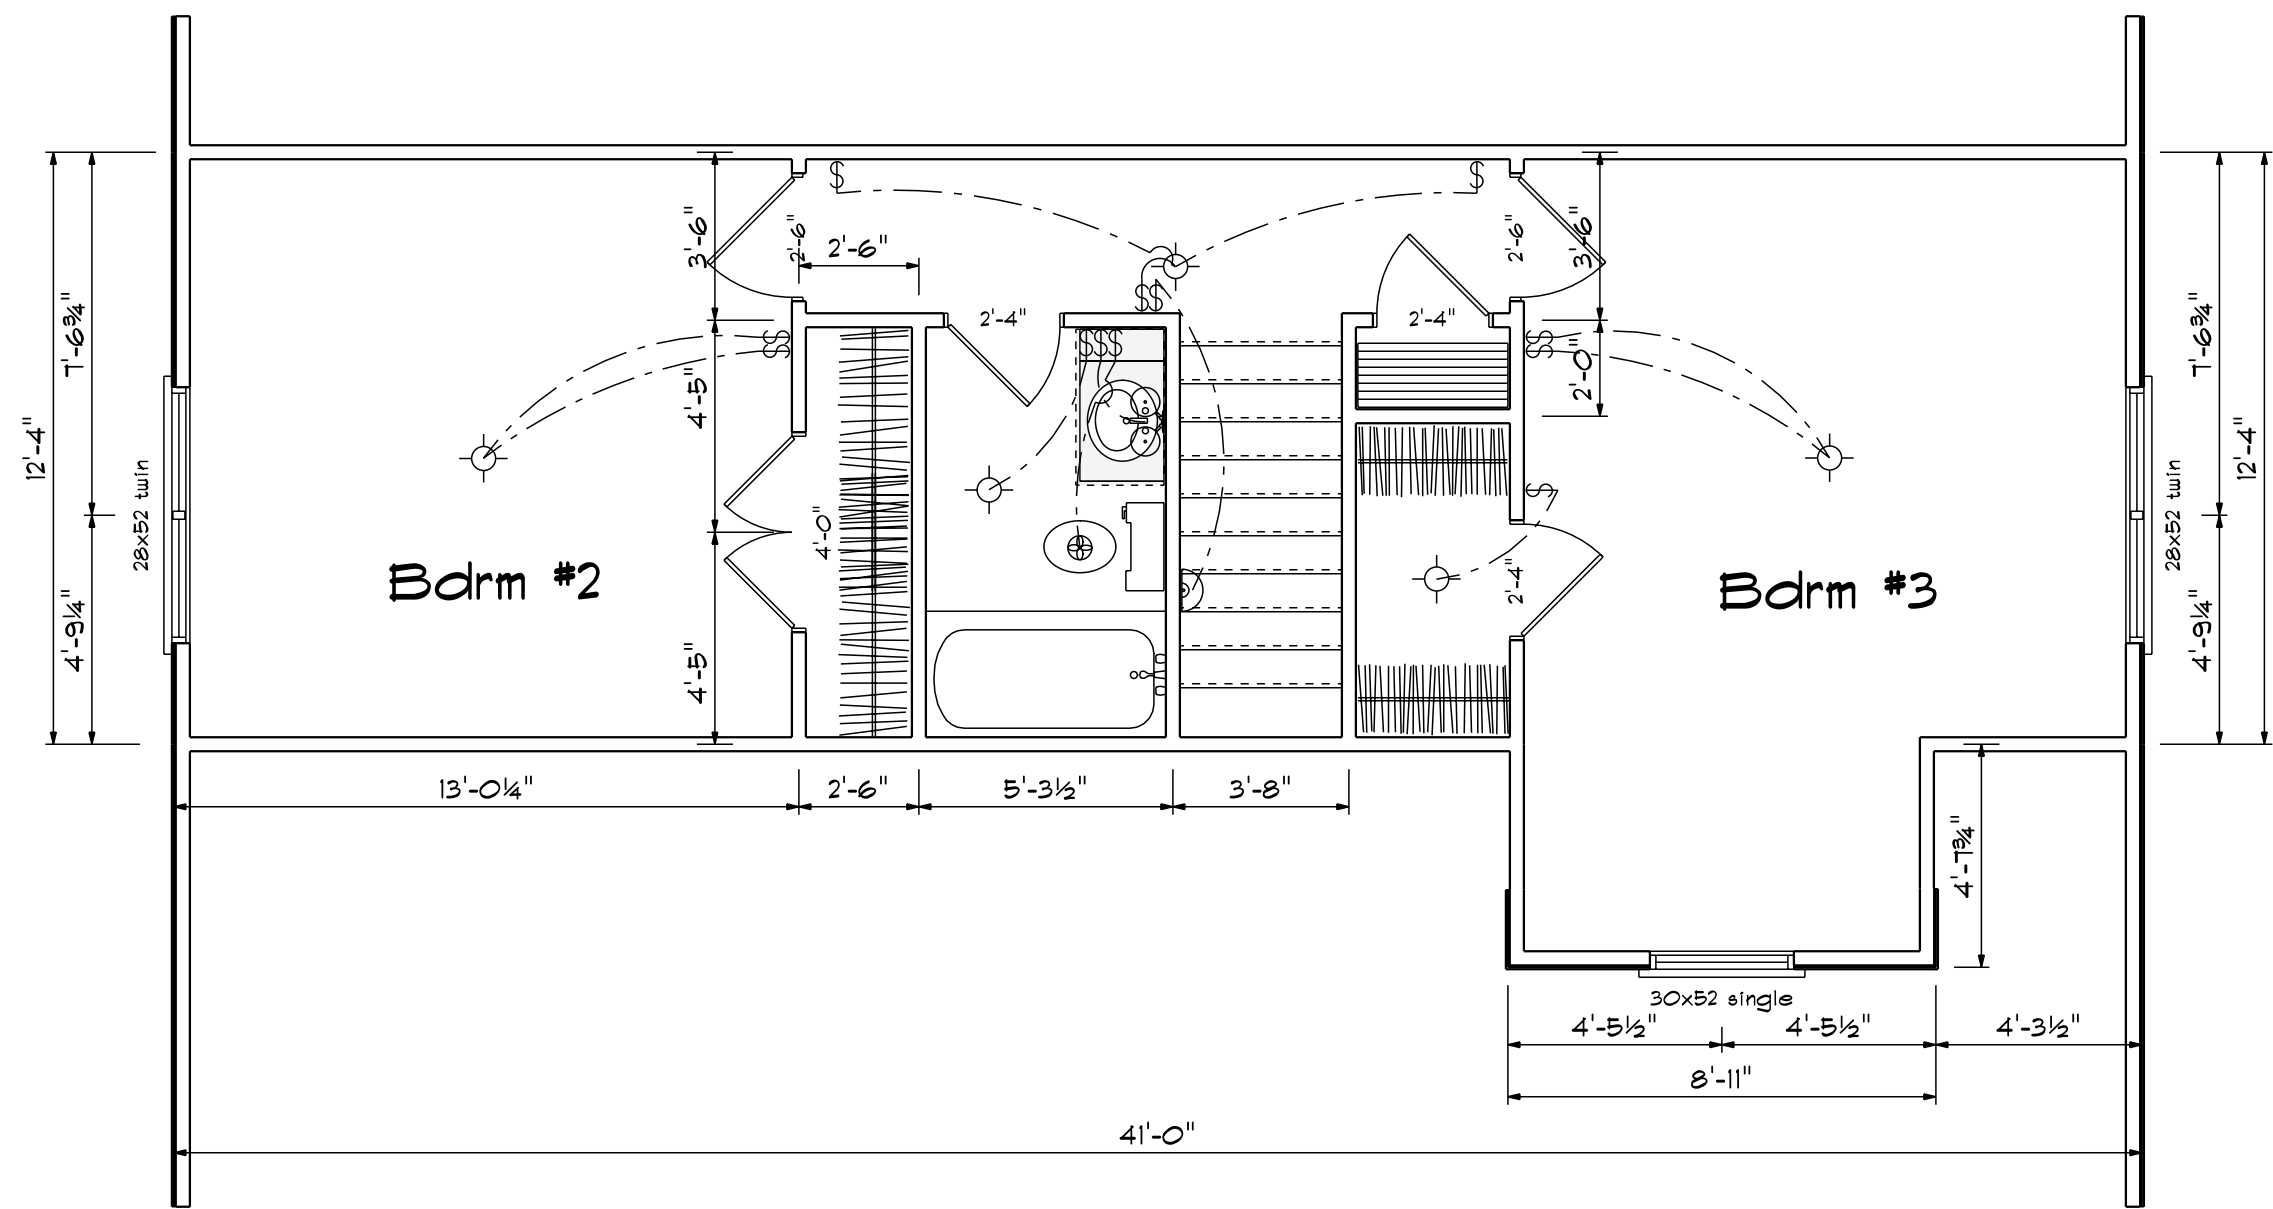

Second Floor Plan

First Floor Openings

PRODUCT CODE	SIZE	HINGE DIRECTION	COUNT	R.O. WIDTH
36X80 COLONIAL A 1	3'-0"	R	1	3'-3"
28 Double French Center Open	5'-4"	NL	1	5'-7"
192X84 - 1 PANEL	16'-0"	U	1	16'-3"
2-4 Door Unit	2'-4"	R	3	2'-6"
2-6 Door Unit	2'-6"	R	2	2'-8"
2-8 Door Unit	2'-8"	L	2	2'-10"
20x32 single	2'-0" x 3'-2"	N	1	2'-0"
28X32 single	2'-8" x 3'-2"	N	1	2'-8"
28x52 single	2'-8" x 5'-2"	N	4	2'-8"
28x52 twin	5'-4" x 5'-2"	NN	2	5'-4"
4-0x2-0 Glass Block	4'-0" x 2'-0"	N	1	4'-0½"

Second Floor Openings


OPENING SCHEDULE				
PRODUCT CODE	SIZE	HINGE	COUNT	
2-4 Door Unit	2'-4"	L	3	
2-6 Door Unit	2'-6"	L	1	
2-6 Door Unit	2'-6"	R	1	
4-0 Doublehung Door Unit	4'-0"	LR	1	
28x52 twin	5'-4" x 5'-2"	NN	1	
30x46 single	3'-0" x 4'-6"	N	1	

DATE: Tuesday, May 15, 2018
 REVISED
 DRAWING*






SCALE: 1/4"
 DRAWN BY
 APPROVED

The Woodlake

Foundation Detail Siding

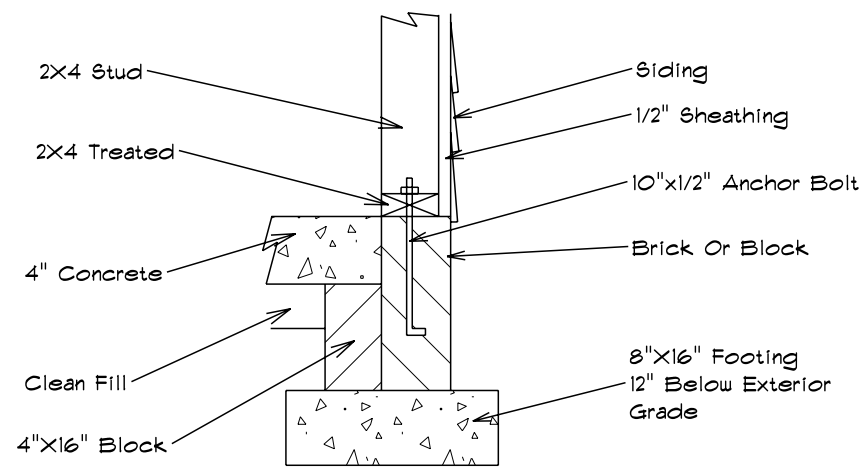

Lug Footing Detail

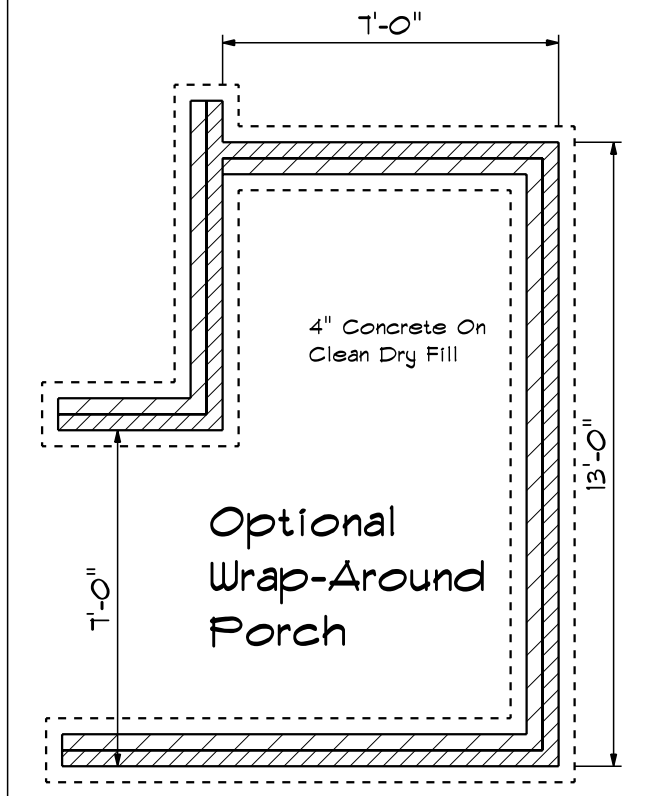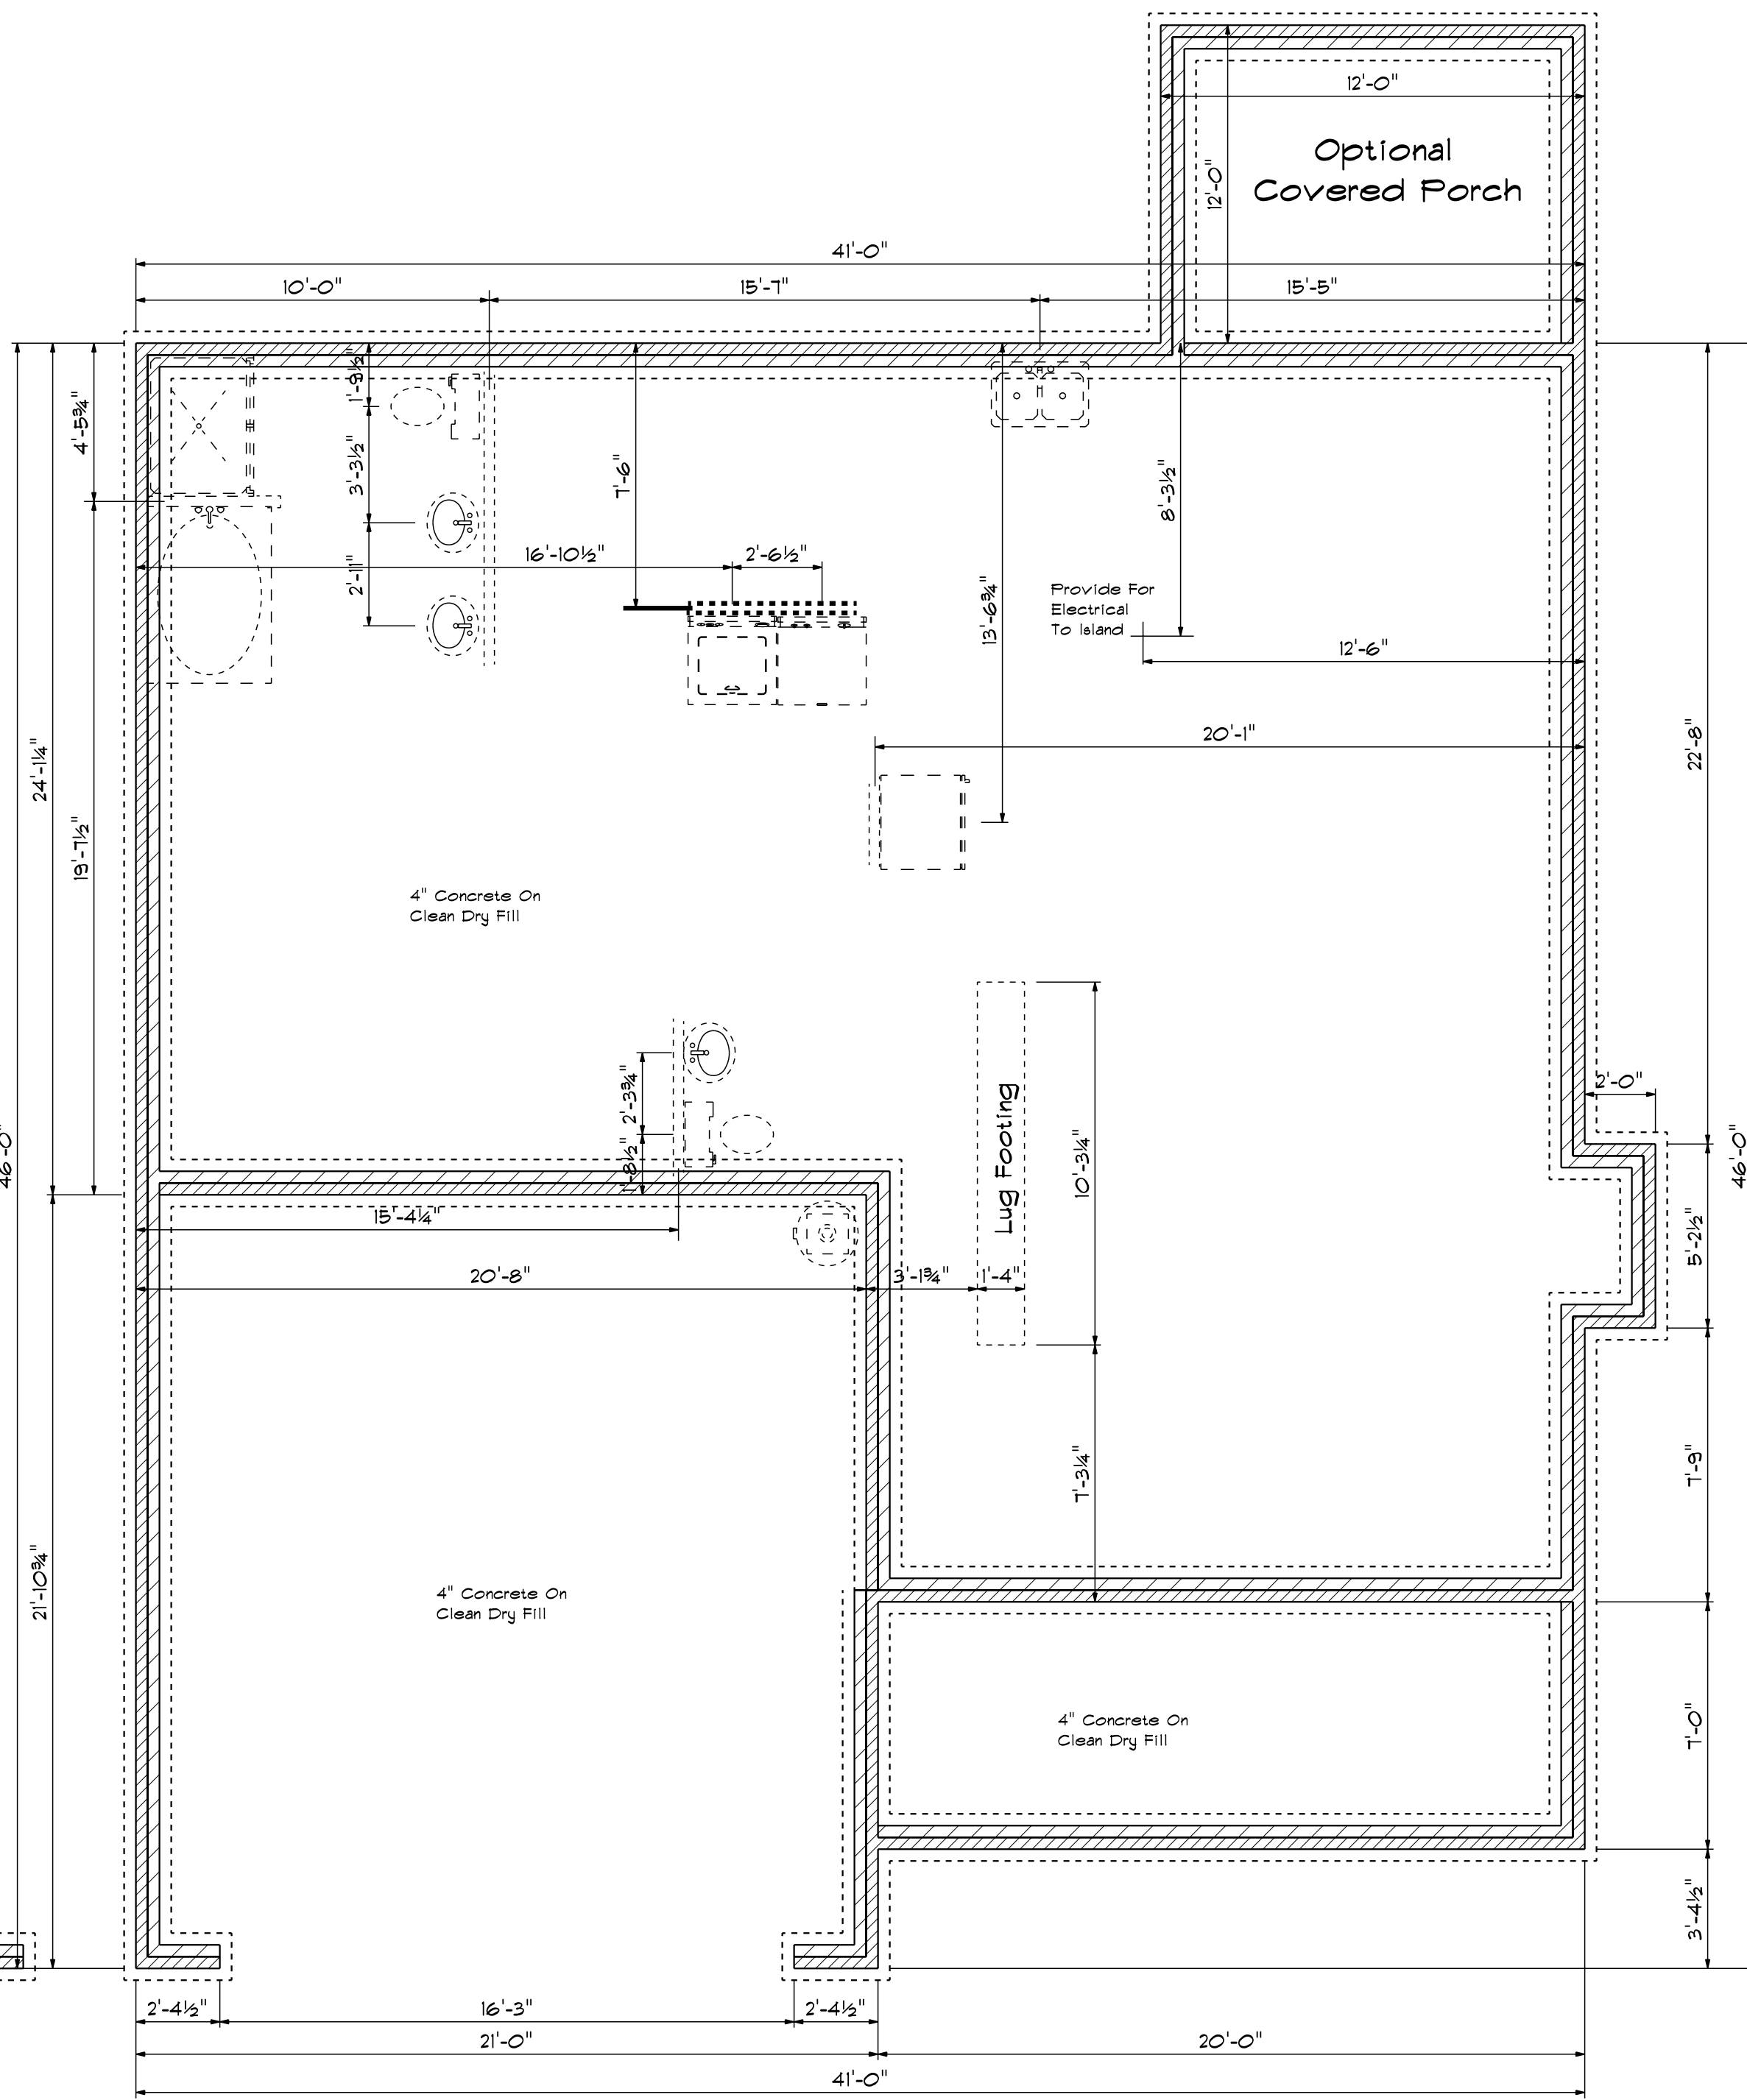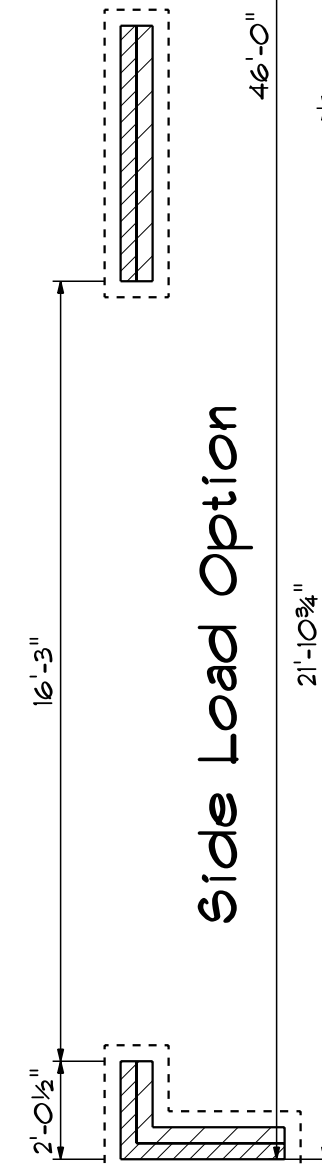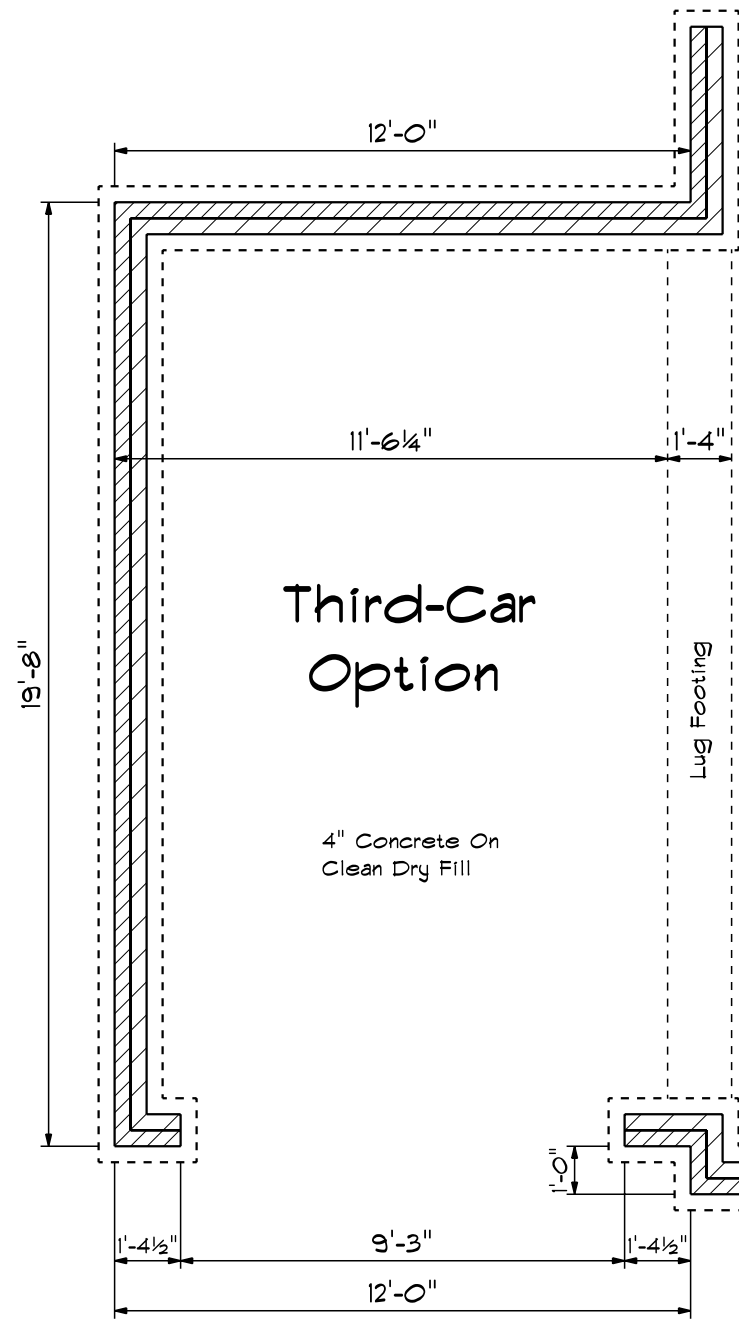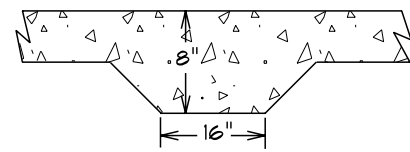

Foundation Plan

DATE: Tuesday, May 15, 2018
SCALE: 1/4"
REVISOR
DRAWN BY
APPROVED

The Woodlake