

V I C I N I T Y M A P




NORTH CAROLINA
ROBESON COUNTY

SITE PLAN
"CRESPIN PROPERTY"
MAP BOOK F PAGE 787C
FOR
ONSITE HOMES, LLC
JOHNSONVILLE TOWNSHIP
HARNETT COUNTY
DATE 1/25/2020
SURVEYED BY :
DRAWING NO. 2020015

NORTH CAROLINA
SCALE 1" = 100 FEET
ROBERT E. LEACH, II

I, Robert E. Leach, II, certify that this plat was drawn under my supervision from an actual survey made under my supervision, that the ratio of precision as calculated by latitude and departures is 1/10,000, that the boundaries not surveyed are shown as broken lines plotted from information found in Map Book F, Page 787C.
I further certify that this survey is of an existing parcel or parcels of land.
Witness my original signature, license number and seal, this the 25th day of January, 2020.

Robert E. Leach, II, PLS
License Number L-4869

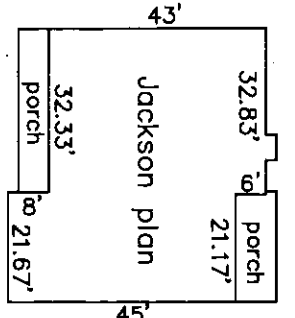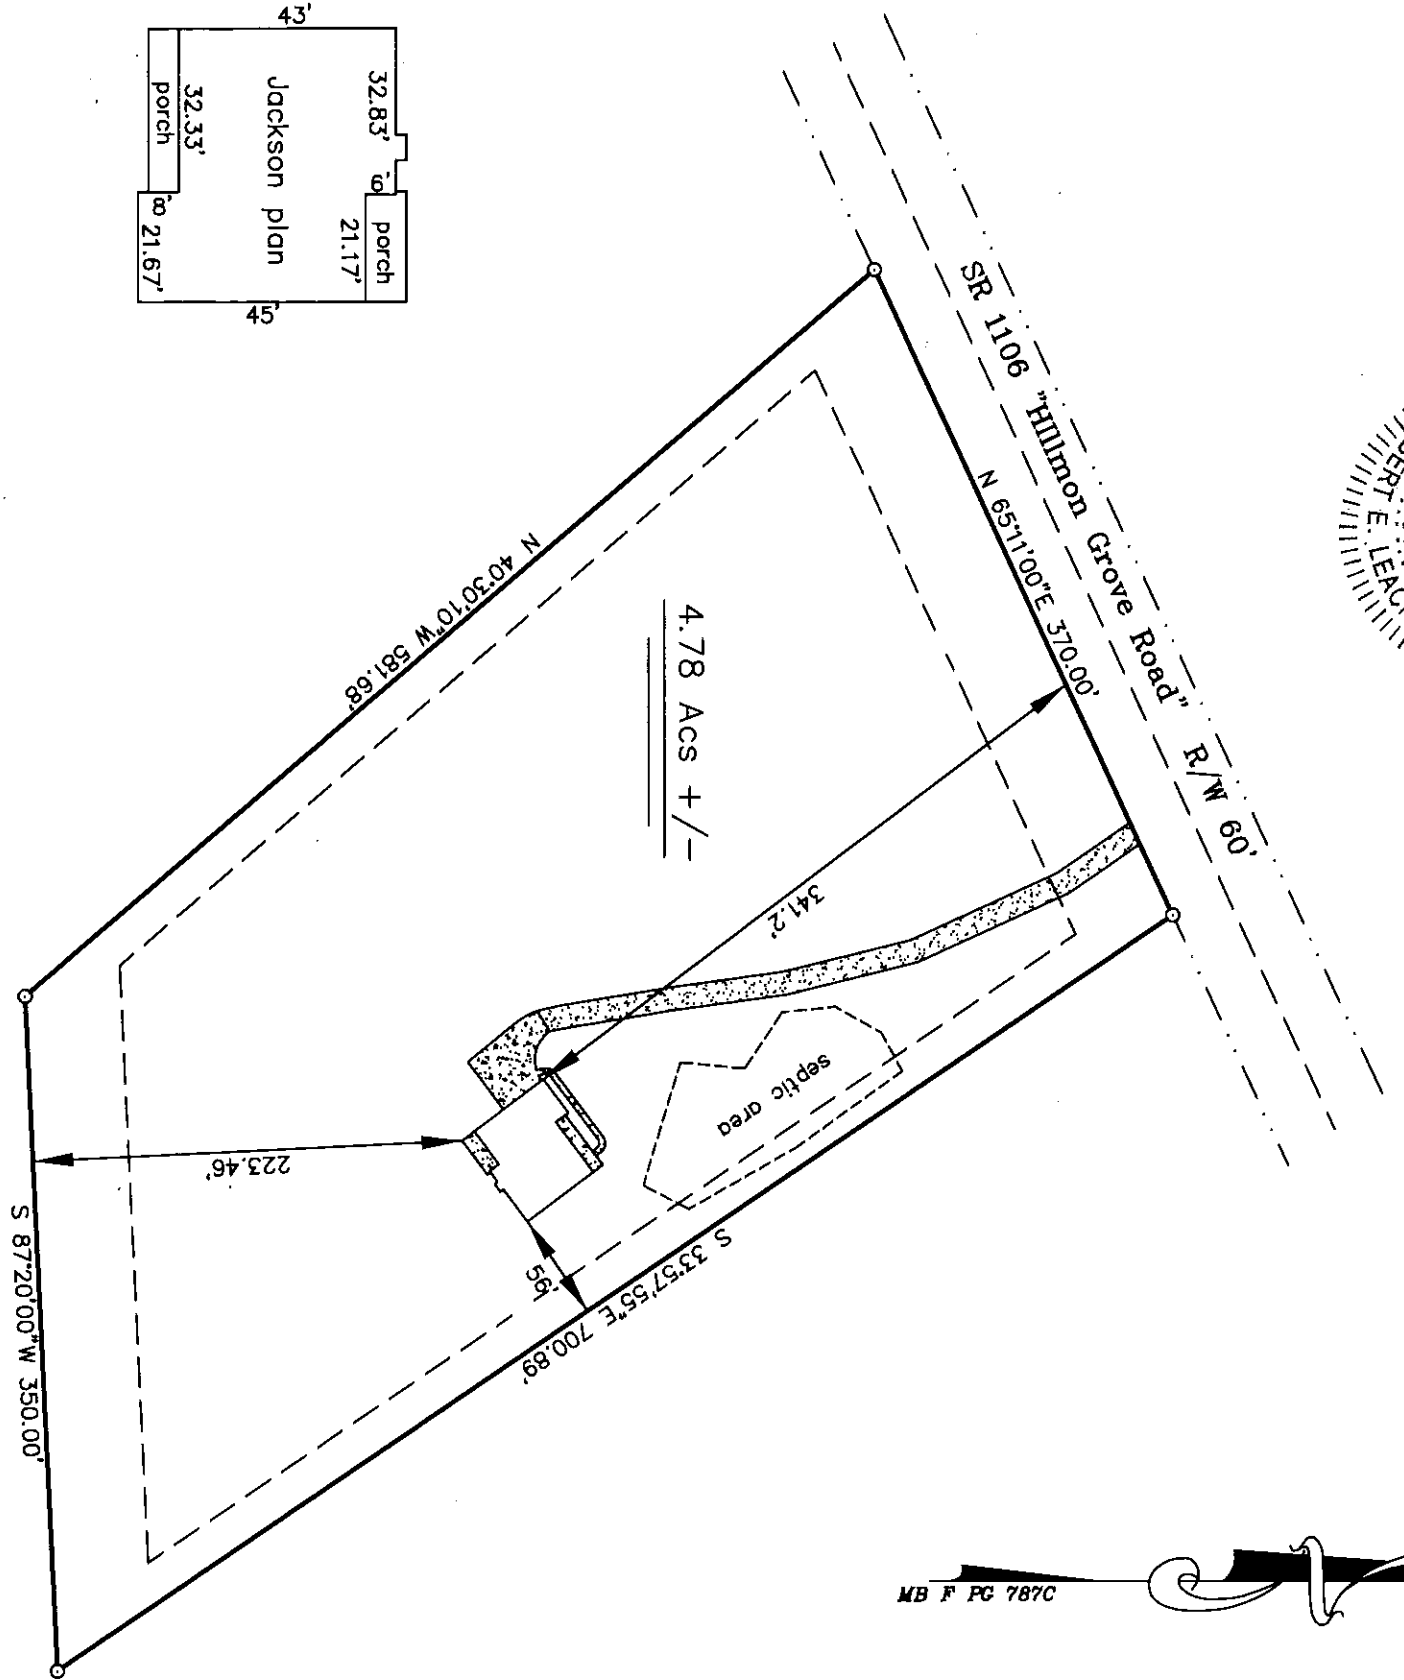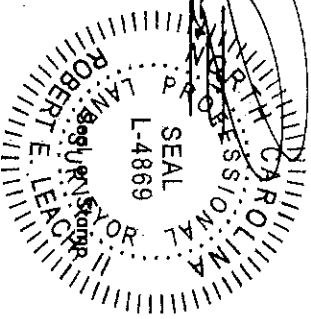

Line Table

—————	Boundary Lines
-----	Road Right of Way Lines
- - - - -	Centerline of Road
.....	Lines not Surveyed

PRELIMINARY PLAT
FOR ILLUSTRATIVE PURPOSES ONLY

