




Front Elevation
Scale: 1/4" = 1'0"

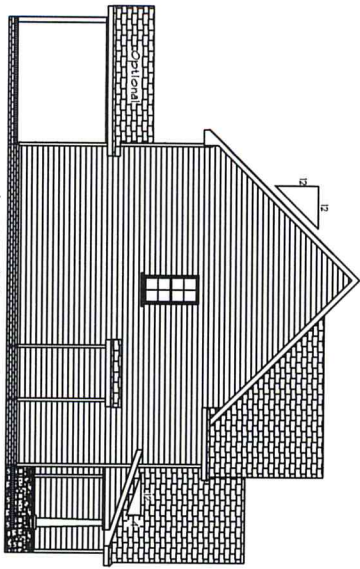

Left Elevation
Scale: 1/8" = 1'0"

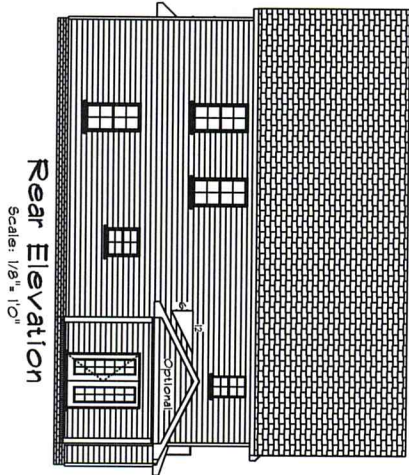

Rear Elevation
Scale: 1/8" = 1'0"


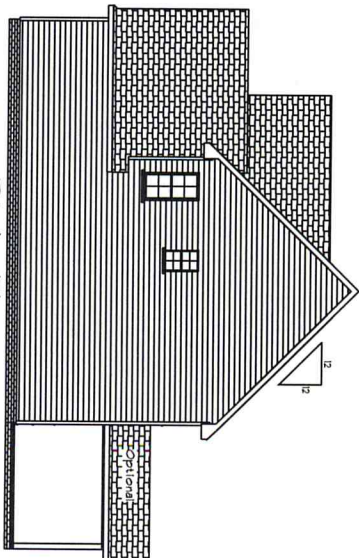


Right Elevation
Scale: 1/8" = 1'0"

The Reedsville

SCALE: 1/4"
DRAWN BY
APPROVED

DATE: 4/29/2018
REVISED
DRAWING*

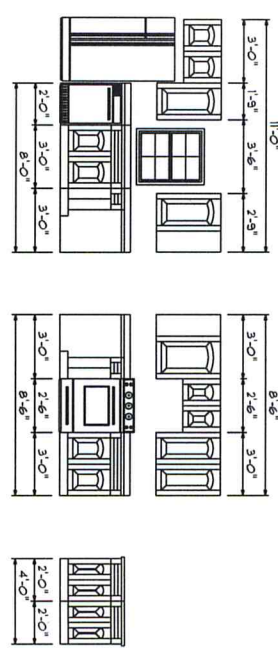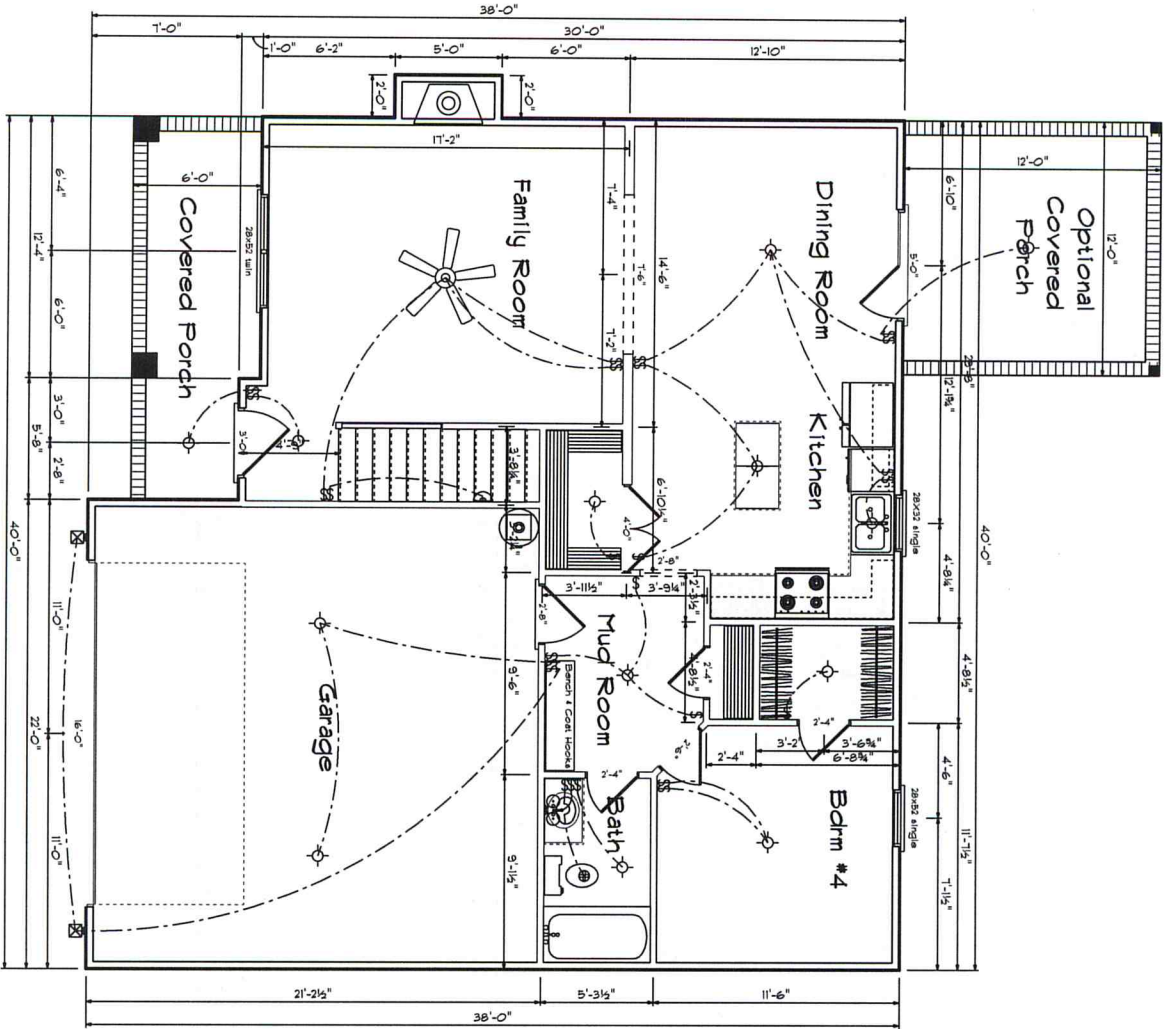

PRODUCT CODE	SIZE	HINGE	COUNT
36380 COLONIAL A 1	3'-0"	R	1
60X80 FRENCH A 2	5'-0"	RN	1
192X84 - 8 PANEL - 4 WINDOW	16'-0"	U	1
2-4 Door Unit	2'-4"	R	1
2-4 Door Unit	2'-4"	L	2
2-6 Door Unit	2'-6"	L	1
2-8 Door Unit	2'-8"	L	1
4-0 Doublehung Door Unit	4'-0"	LR	1
28X32 single	2'-8" x 3'-2"	N	1
28X52 single	2'-8" x 5'-2"	N	1
28X52 twin	5'-4" x 5'-2"	NN	1

Areas


First Floor	927
Second Floor	1209
=====	
Total Heated	2136
Garage	461
Front Porch	101
Covered Porch	144

The Reedsville

SCALE: 1/4"
 DRAWN BY
 APPROVED

DATE: 4/29/2018
 REVISED
 DRAWING*

Second Floor Plan

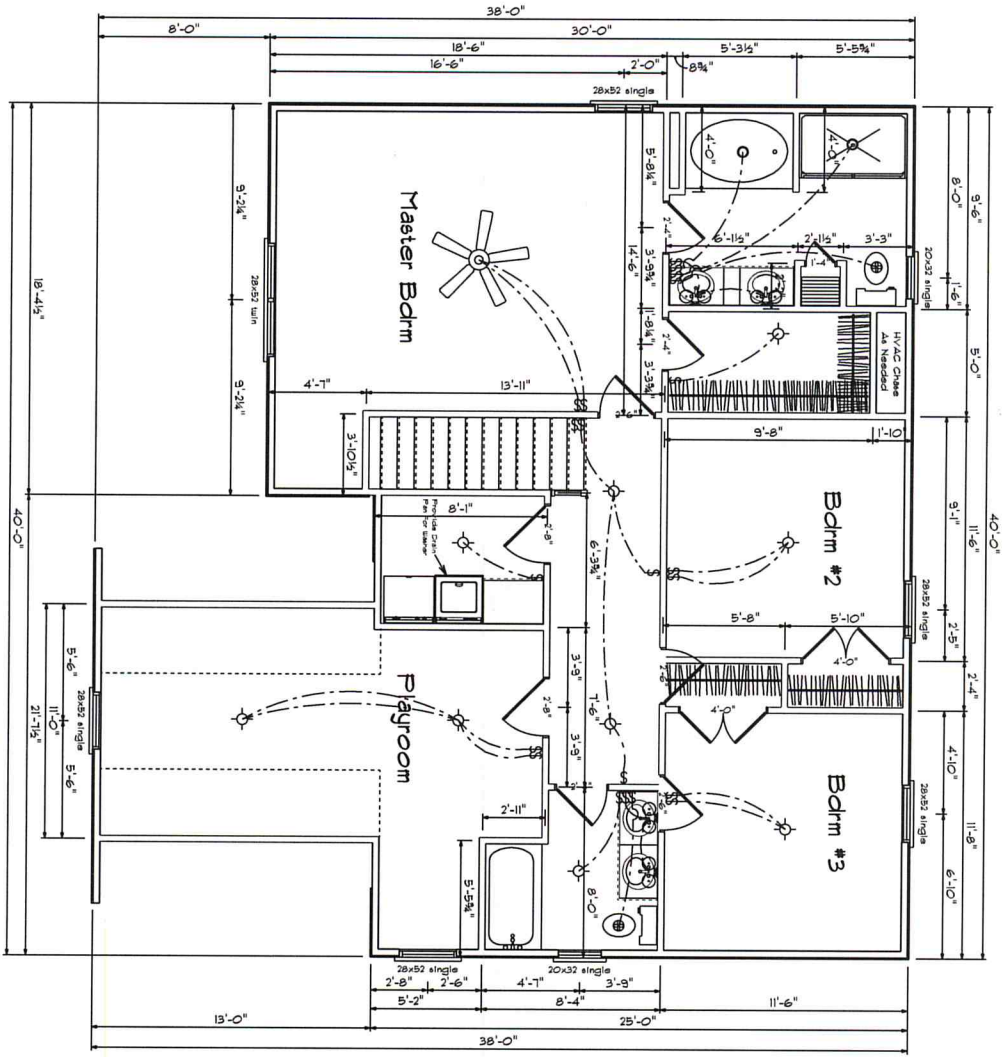


SECOND FLOOR OPENING SCHEDULE			
PRODUCT CODE	SIZE	HINGE	COUNT
1-6 Door Unit	1'-4"	R	1
2-4 Door Unit	2'-4"	R	1
2-4 Door Unit	2'-4"	L	2
2-6 Door Unit	2'-6"	R	2
2-6 Door Unit	2'-6"	L	1
2-8 Door Unit	2'-8"	R	2
4-0 Doublehung Door Unit	4'-0"	LR	2
20x32 single	2'-0" x 3'-2"	N	2
28x52 single	2'-8" x 5'-2"	N	5
28x52 twin	5'-4" x 5'-2"	NN	1

The Reedsville


SCALE: 1/4"
 DRAWN BY
 APPROVED

DATE: 4/23/2019
 REVISED
 DRAWING*

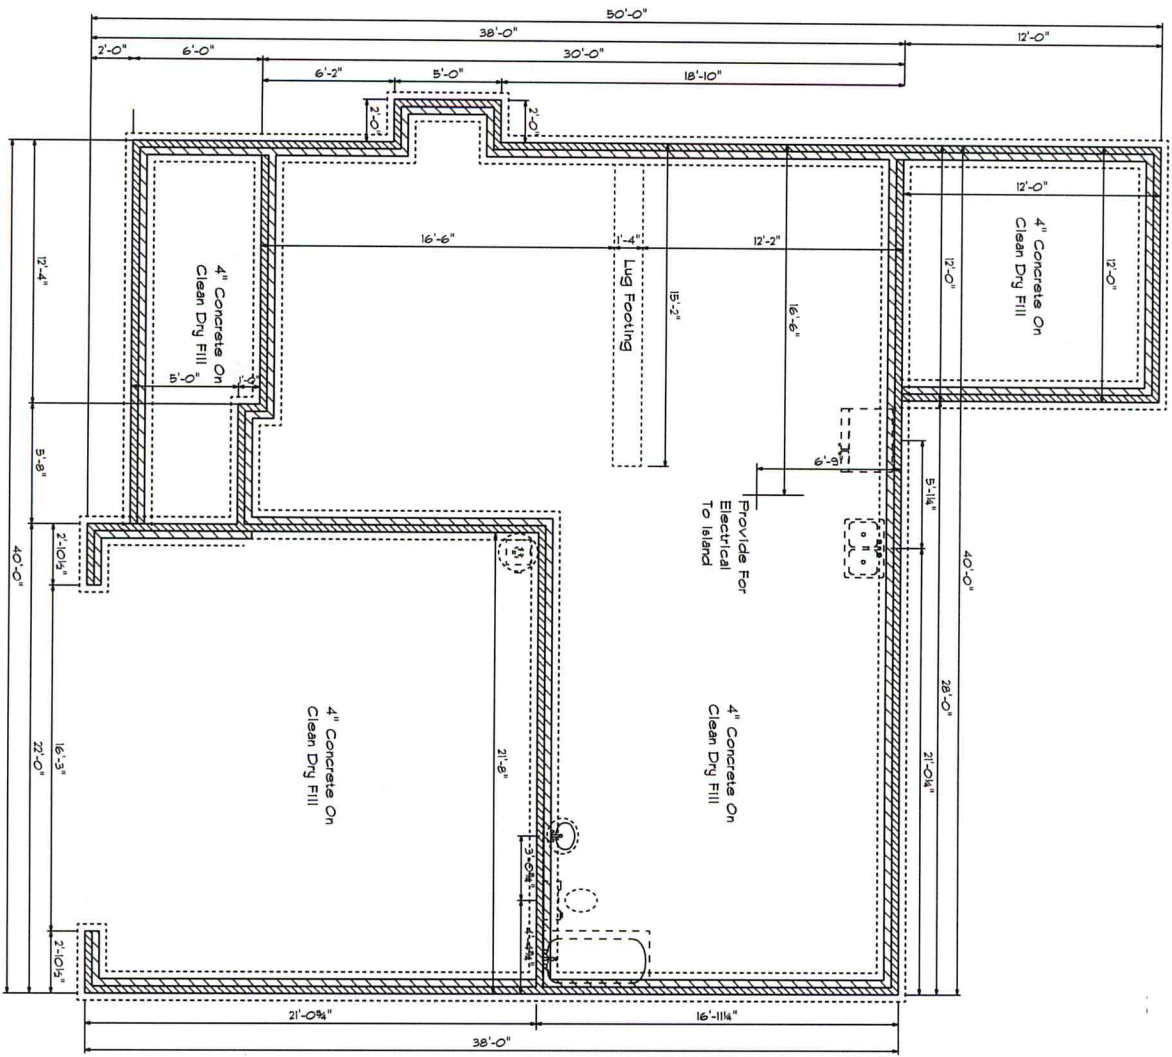





Foundation Plan

Foundation Detail
Siding

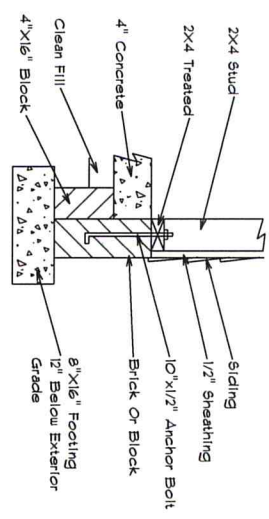

Lug Footing Detail

 

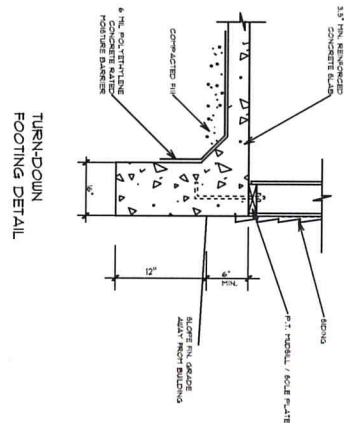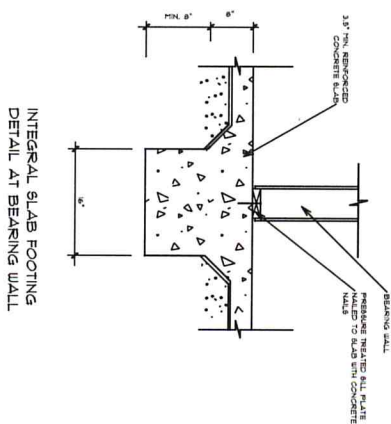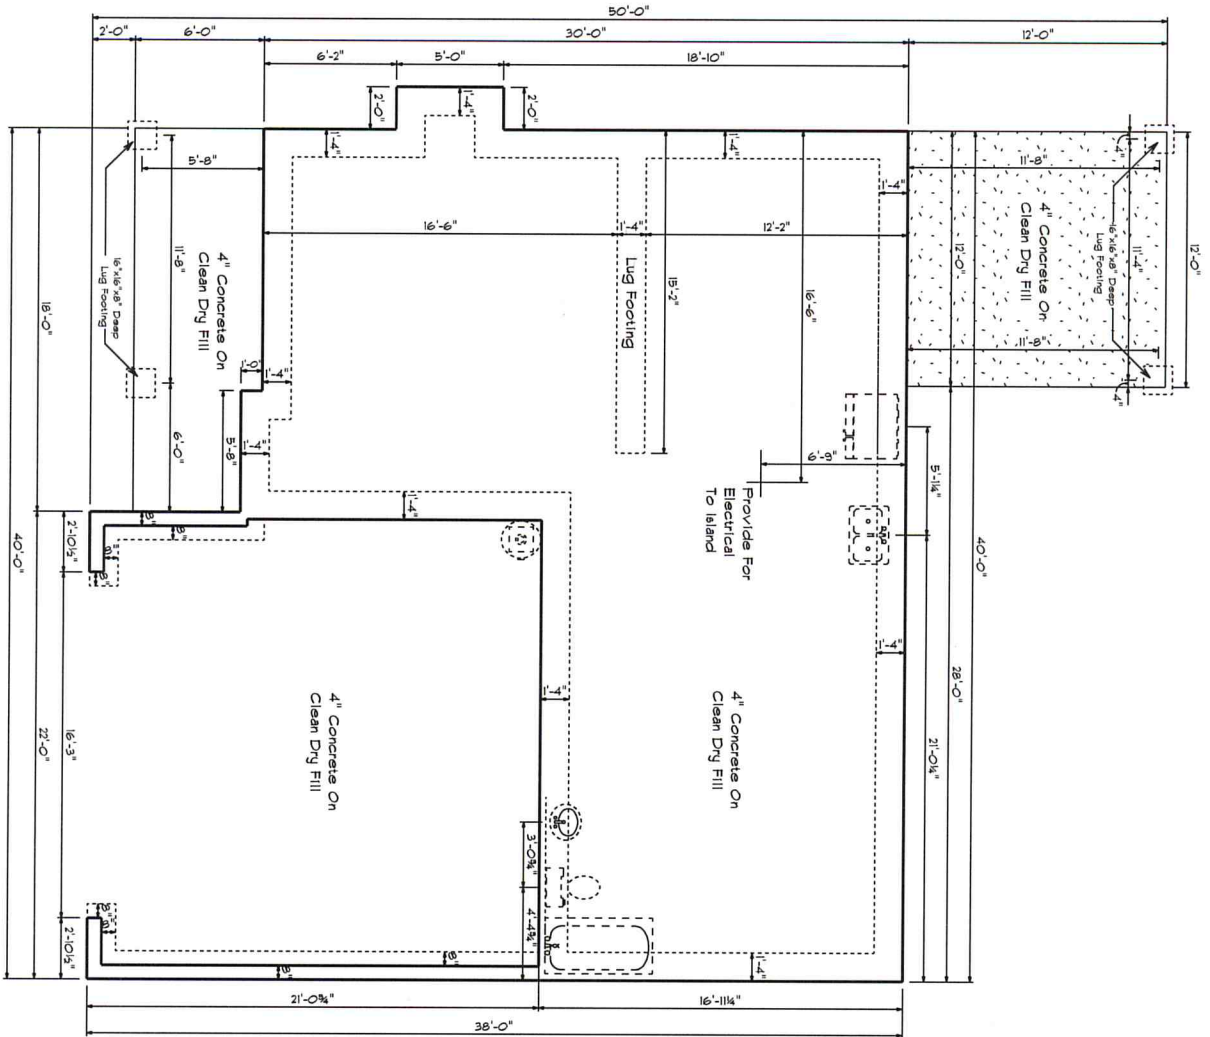

The Reedsville

SCALE: 1/4"

DRAWN BY
APPROVED

DATE: 4/29/2018
REVISED
DRAWING*

