



- LEGEND**
- CL - CENTERLINE
  - ECM - EXISTING CONCRETE MONUMENT
  - EIP - EXISTING IRON PIPE
  - ERRS - EXISTING RAILROAD SPIKE
  - ESI - EXISTING SOLID IRON
  - SIS - SOLID IRON SET
  - SRRS - SET RAILROAD SPIKE
  - T.D. TOTAL DISTANCE
  - PB - POWER BOX
  - - EXISTING SOLID IRON

**NOTE:**  
 AC. CAL. BY COMPUTER MICHAEL ORION WINDSOR, unmarried  
 WATER.....PUBLIC DB 3743, P. 72  
 SEWER.....SEPTIC TANK CURRIN PLANTATION  
 MIN. BUILDING SETBACK LINES MAP # 2010-618  
 35' FRONT LOT 22  
 25' REAR  
 10' SIDE  
 20' SIDE CORNER LOT  
 55.3' 35.59° E

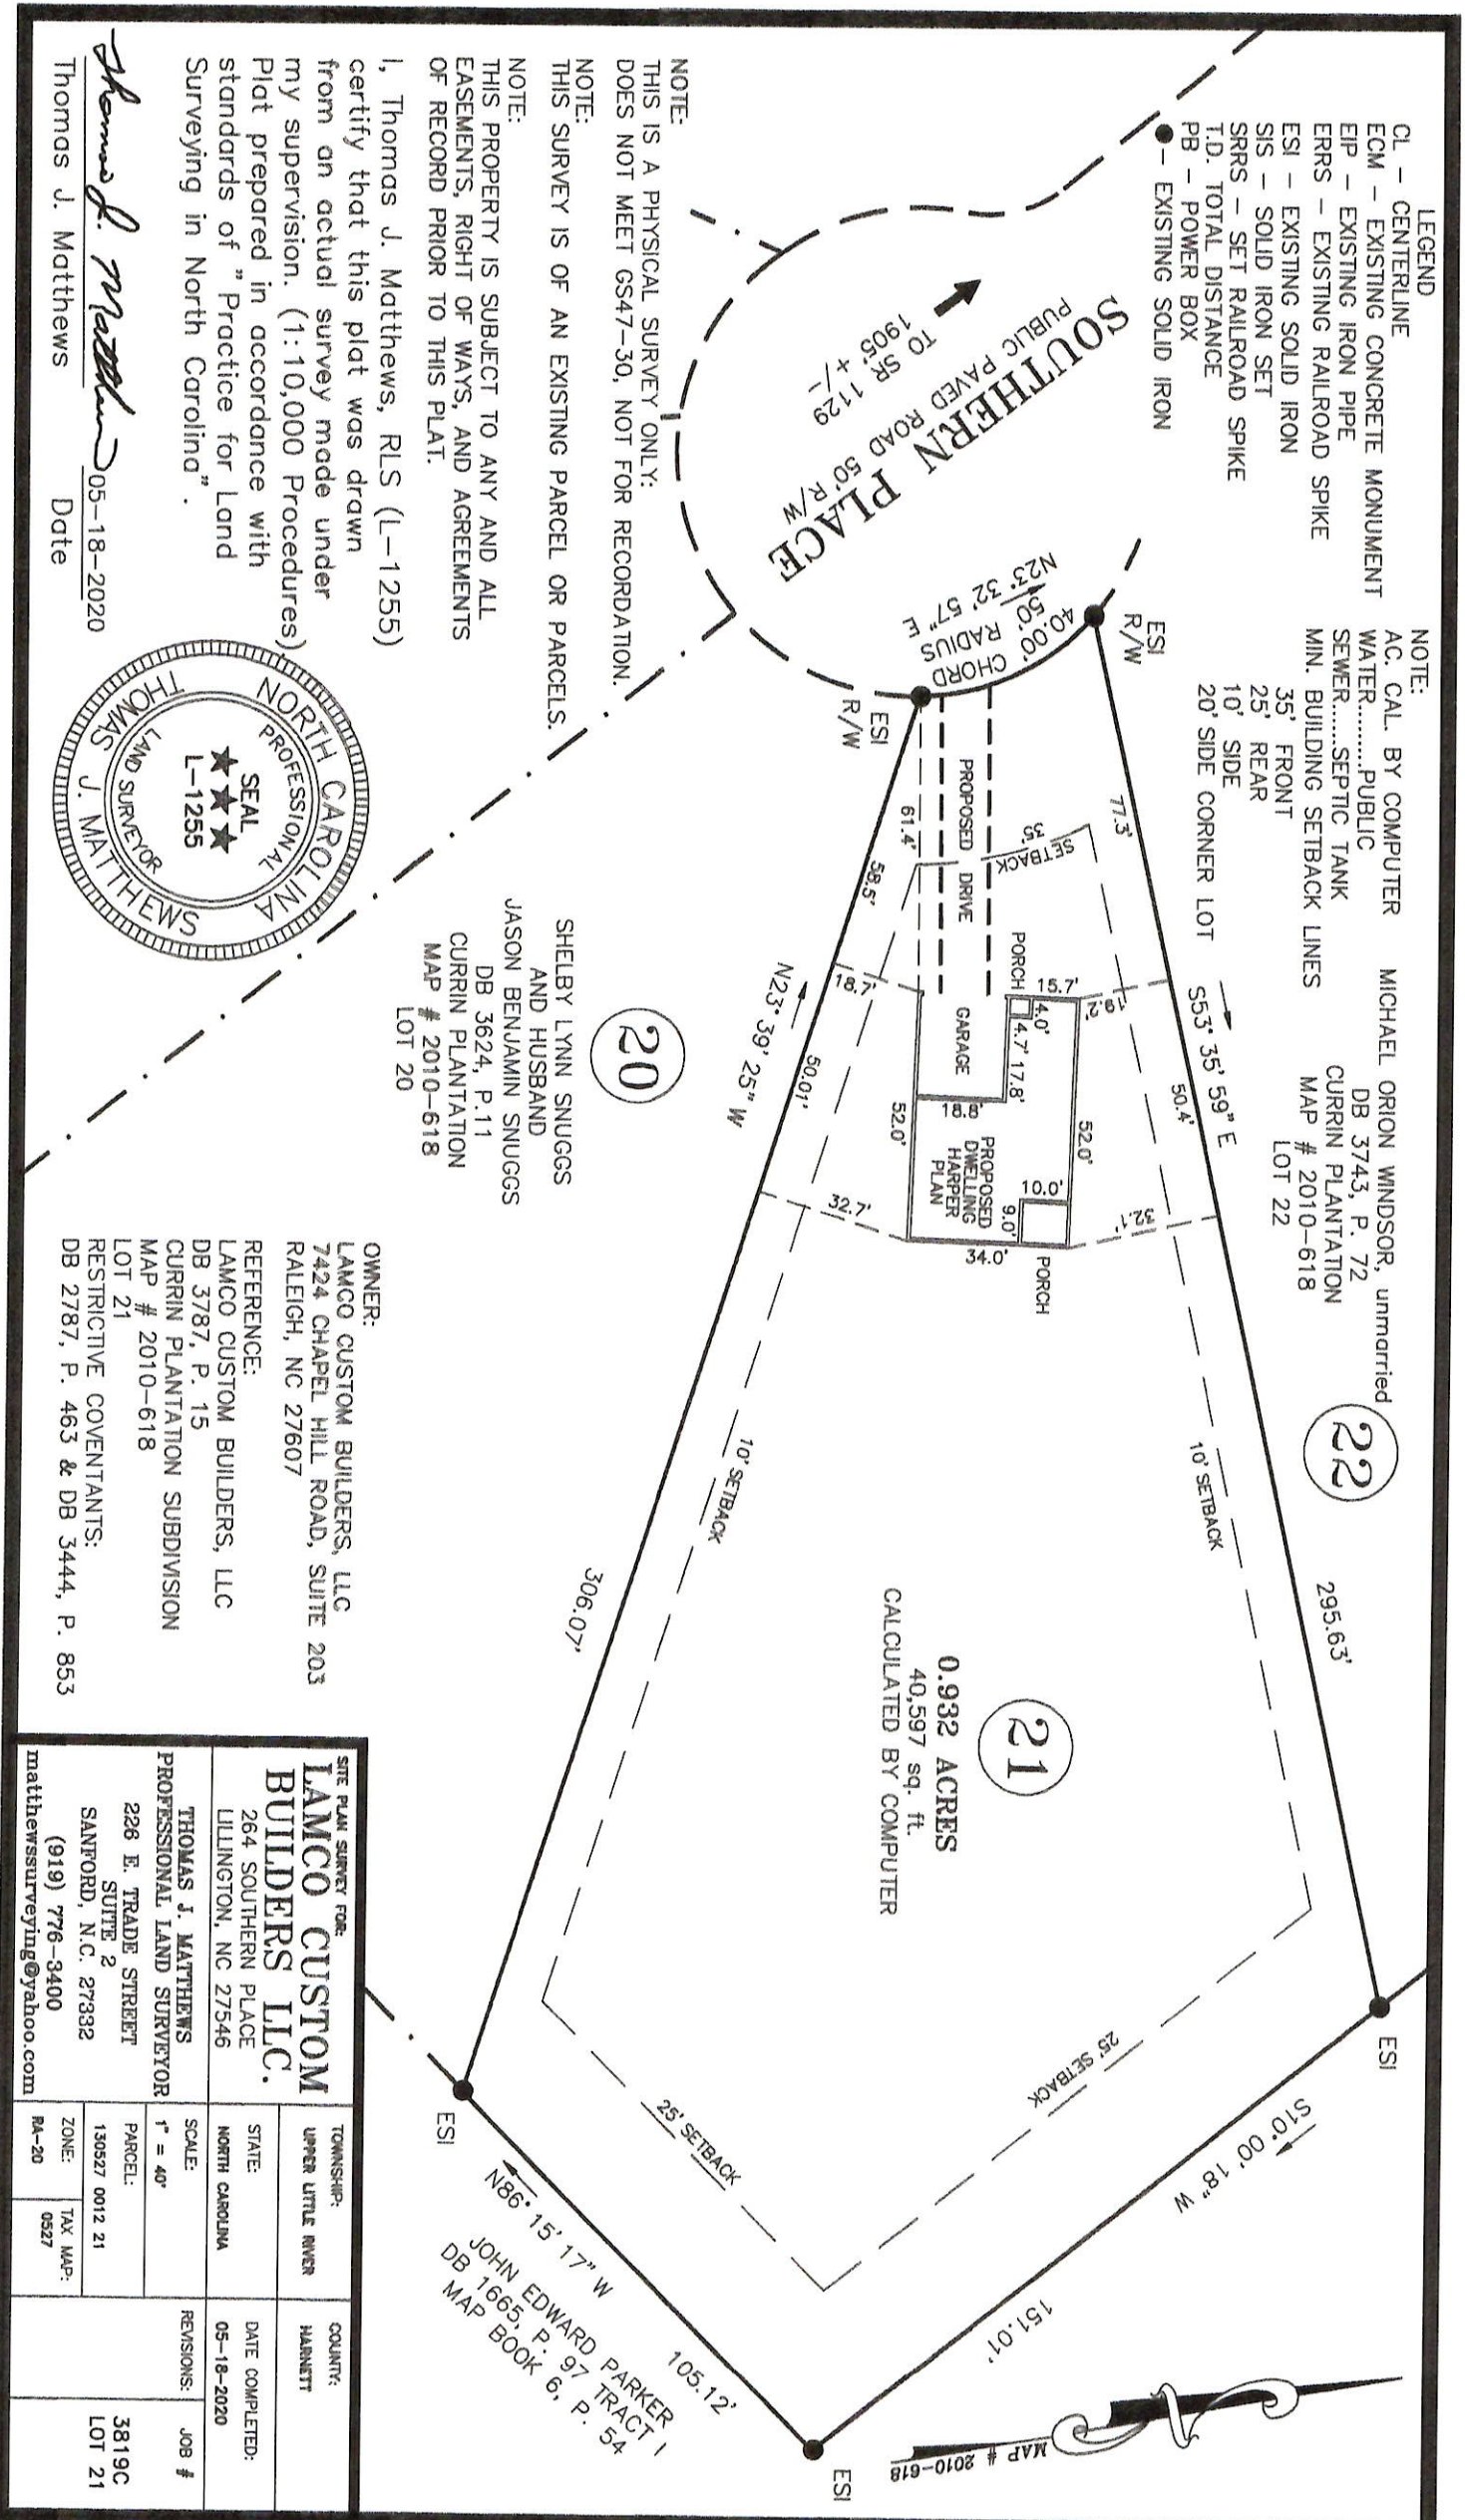

Thomas J. Matthews  
 05-18-2020  
 Date

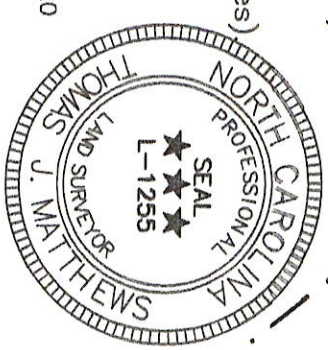

|  |                  |                                 |                               |
|--|------------------|---------------------------------|-------------------------------|
| SITE PLAN SURVEY FOR:<br><b>LAMCO CUSTOM BUILDERS LLC.</b><br>264 SOUTHERN PLACE<br>LILLINGTON, NC 27546   |                  | TOWNSHIP:<br>UPPER LITTLE RIVER | COUNTY:<br>HANNETT            |
| THOMAS J. MATTHEWS<br>PROFESSIONAL LAND SURVEYOR<br>226 E. TRADE STREET<br>SUITE 2<br>SANFORD, N.C. 27332<br>(919) 776-3400<br>matthewssurveying@yahoo.com |                  | STATE:<br>NORTH CAROLINA        | DATE COMPLETED:<br>05-18-2020 |
| SCALE:<br>1" = 40'   | REVISIONS:       | REVISIONS:                      | JOB #                         |
| PARCEL:<br>130527 0012 21  |                  |                                 | 3819C<br>LOT 21               |
| ZONE:<br>RA-20   | TAX MAP:<br>0527 |                                 |                               |