




FRONT ELEVATION  
ROAD

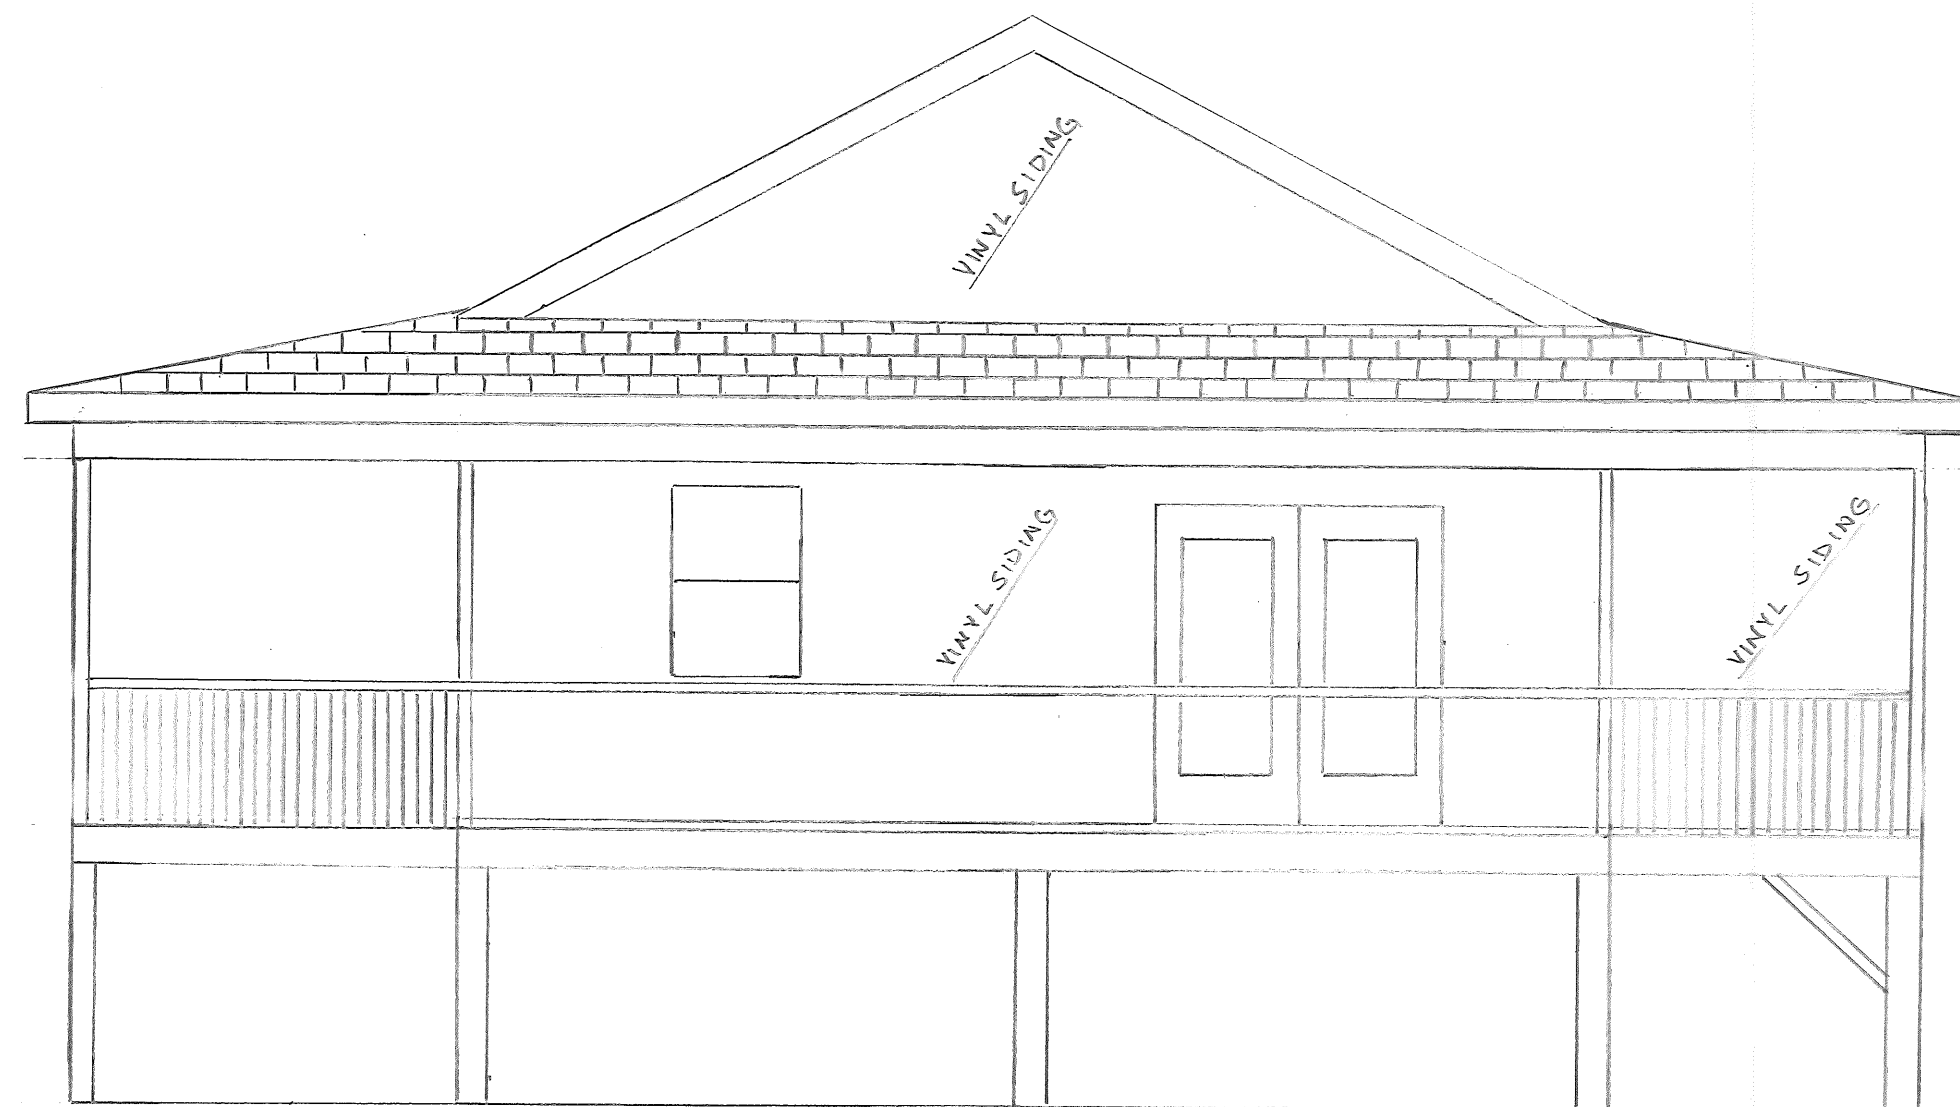

REAR ELEVATION  
RIVER

216 BAY STREET  
FUQUAY VARINA, NORTH CAROLINA 27526



DATE: MAY 22, 2020  
SCALE: 1/4" = 1'-0"  
DRAWN BY: DONALD GERANGO

 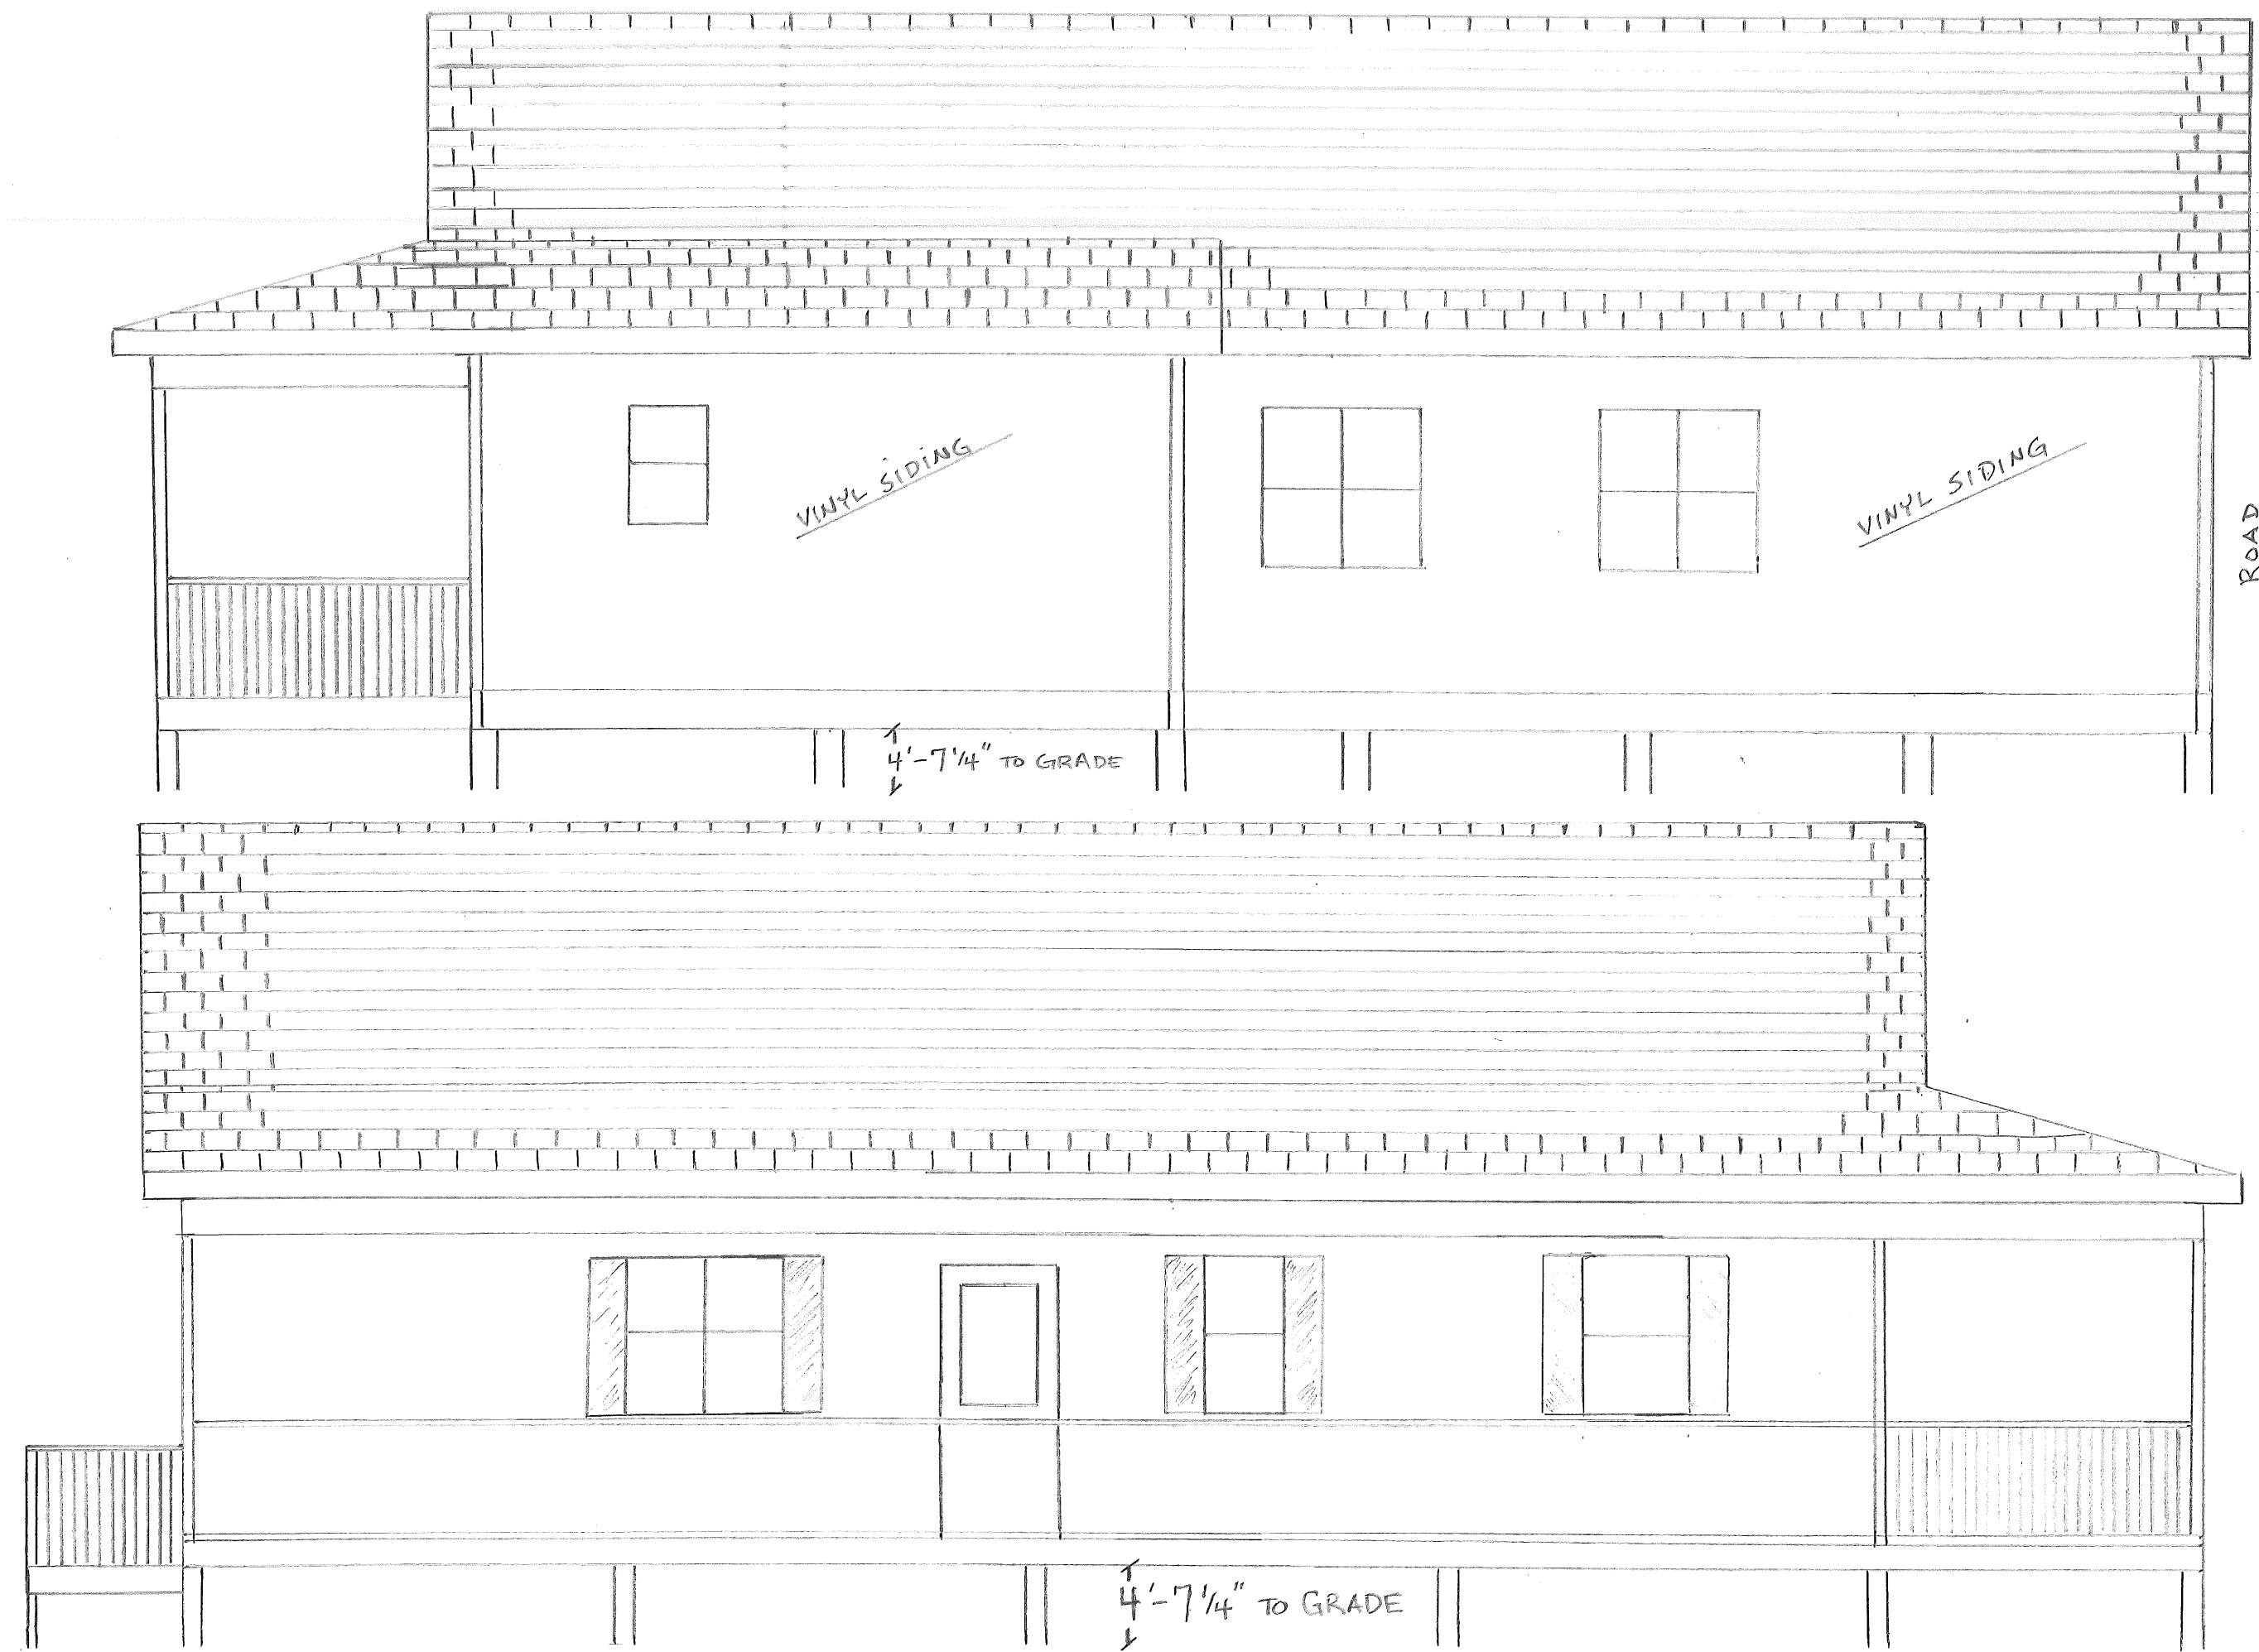

216 BAY STREET  
 FUQUAY VARINA, NORTH CAROLINA 27526

DATE: MAY 22, 2020  
 SCALE: 1/4" = 1'-0"  
 DRAWN BY: DONALD GERANGO

A-2  
 ELEVATIONS

 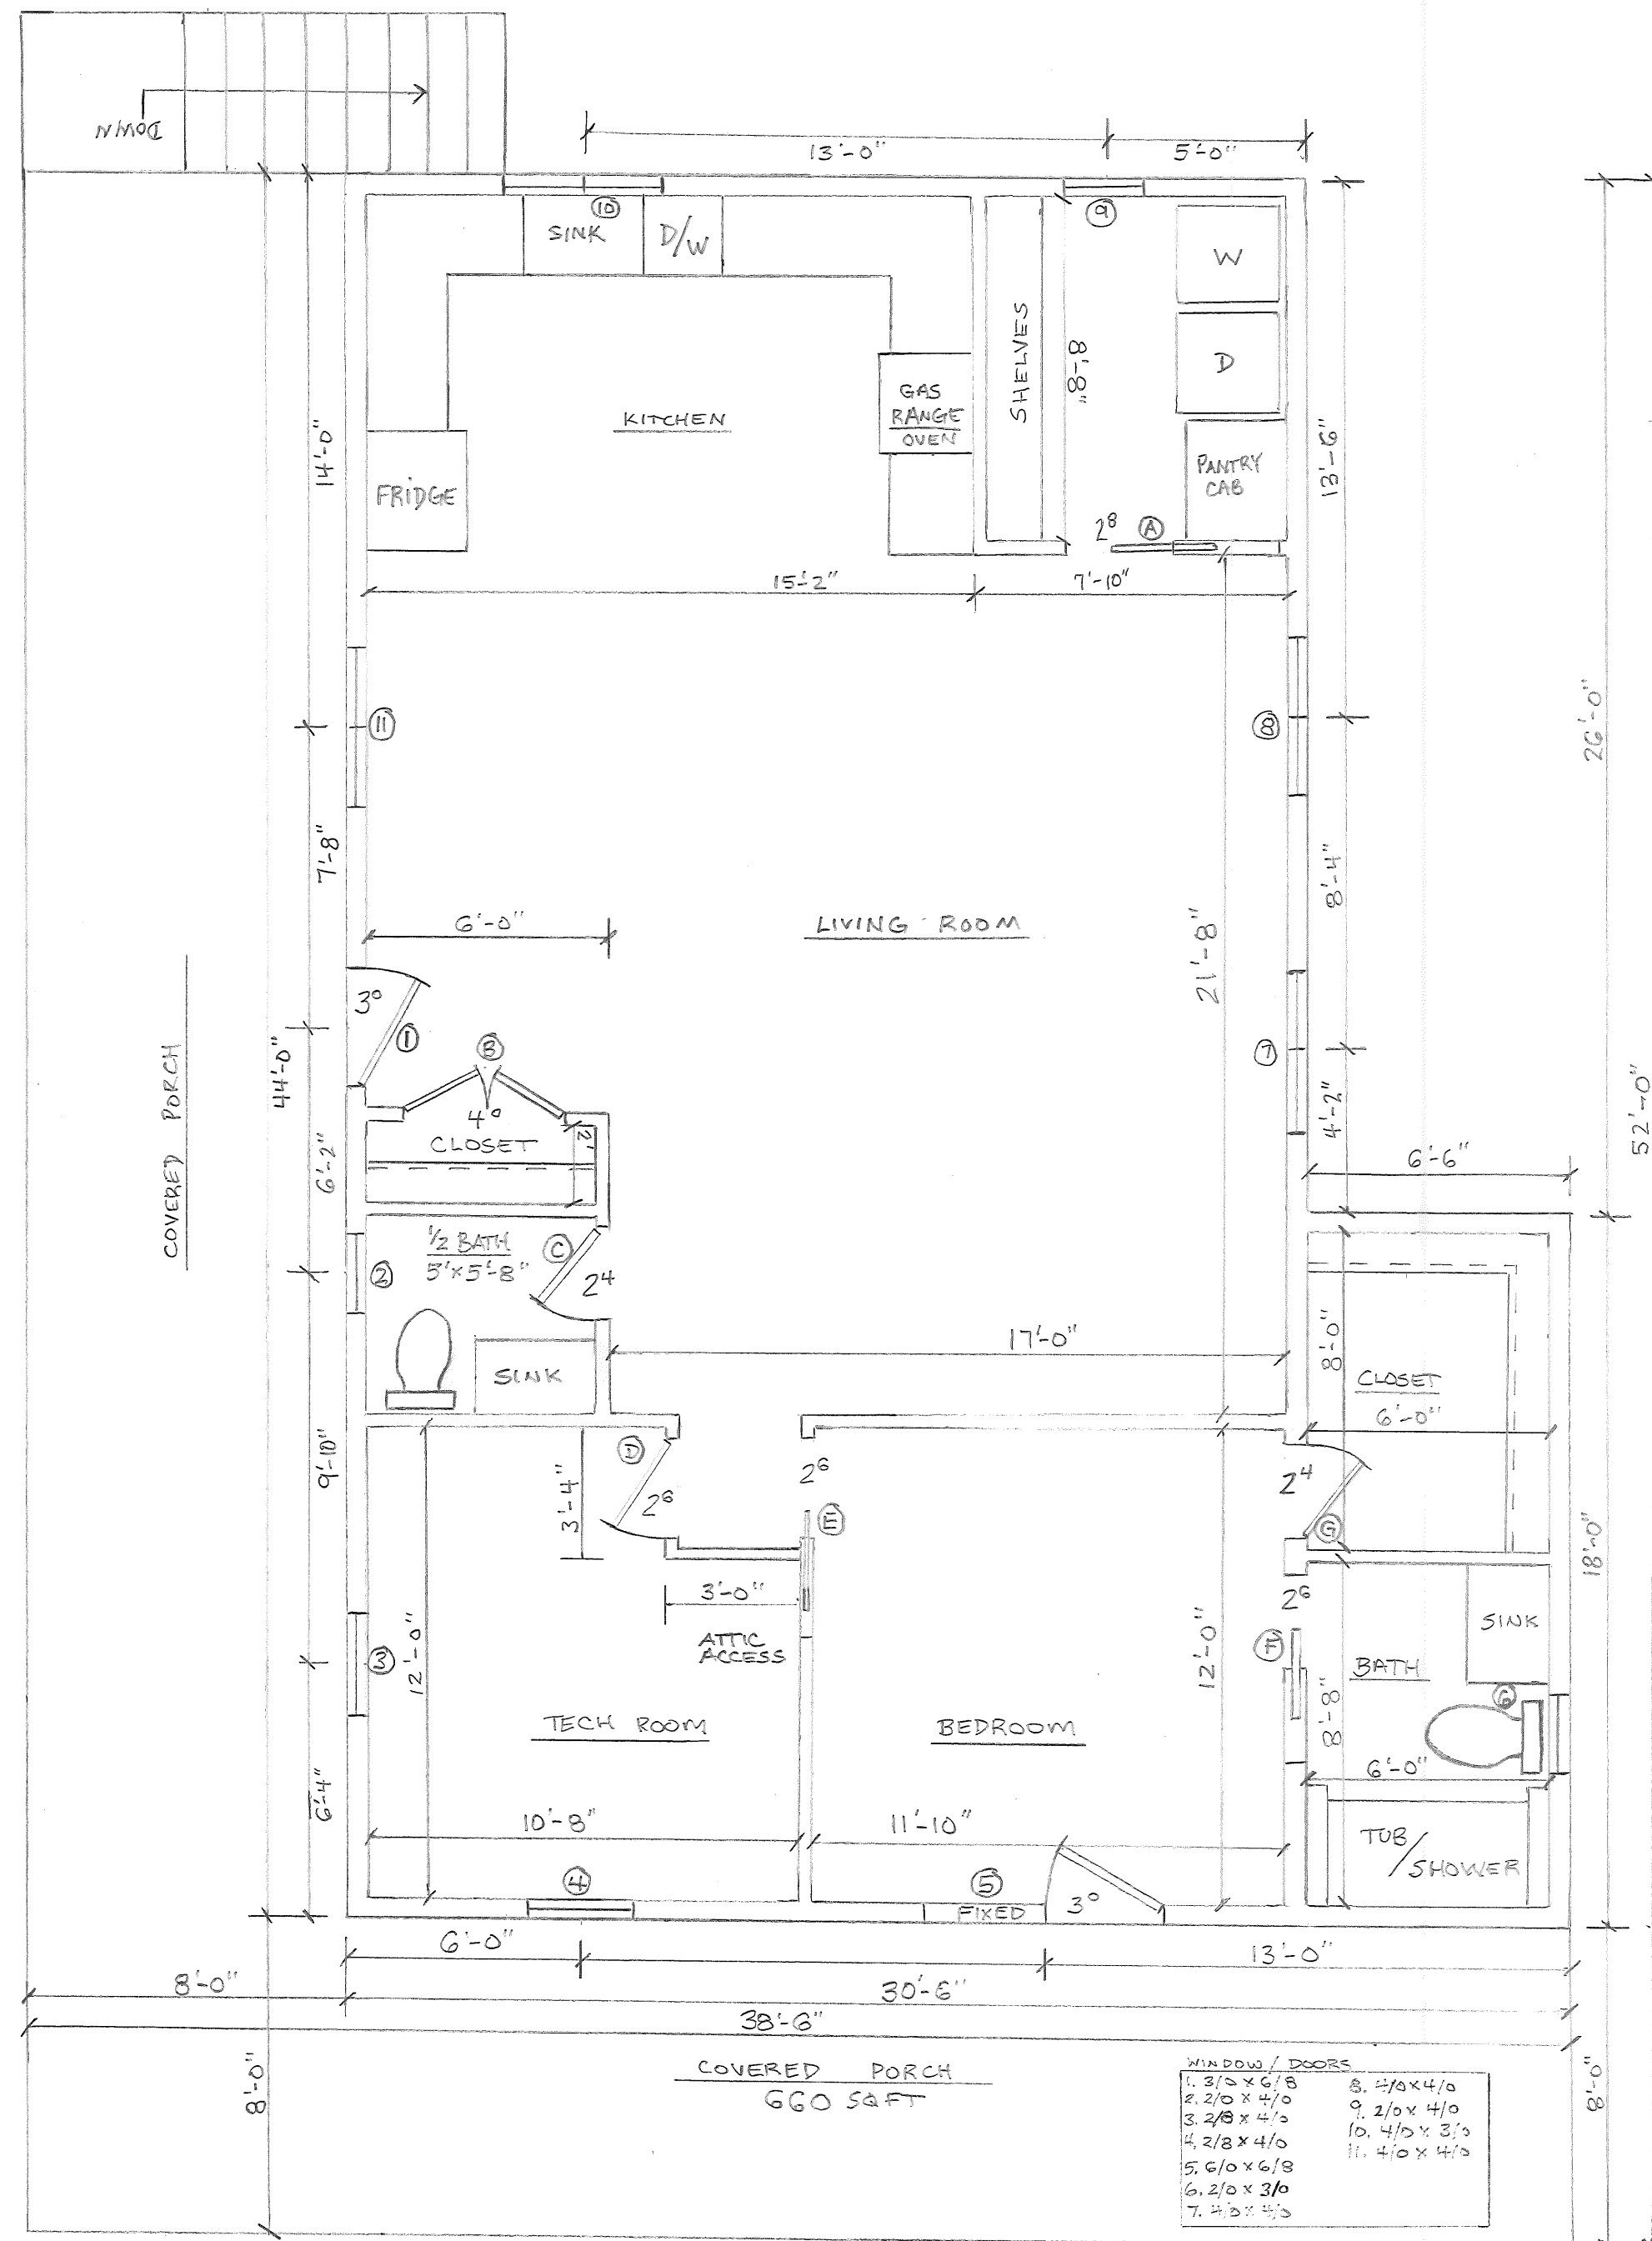

216 BAY STREET  
FUQUAY VARINA, NORTH CAROLINA 27526

DATE: MAY 22, 2020  
SCALE: 1/4" = 1'-0"  
DRAWN BY: DONALD GERANGO