


SITE PLAN FOR:

RANDALL E. BULLARD

920 DURHAM STREET, FUQUAY-VARINA, N.C. 27526
 SITE ADDRESS: 1438 HODGES CHAPEL ROAD, BENSON, N.C. 27504
 AVERASBORO TWP., HARNETT COUNTY, N.C.
 ZONE: RA-30 APRIL 16, 2020 SCALE: 1" = 40'
 REVISION: APRIL 28, 2020

Thomas D. McLamb
 Donna K. McLamb
 Deed Book 927, Page 376
 Plat Cabinet "E", Slide 84-A

Ernest J. Hamilton
 Teresa D. Hamilton
 Deed Book 927, Page 327
 Plat Cabinet "E", Slide 84-A

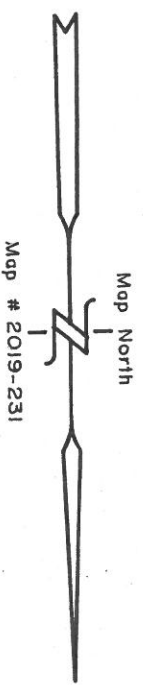


NOTE: Deed Reference: Deed Book 3720, Page 697
 Map # 2019-231
 PIN # 1529-70-4126.000
 PID # 021529 0037 01

NOTE: THIS MAP MAY NOT BE A CERTIFIED SURVEY AND HAS NOT BEEN REVIEWED BY A LOCAL GOVERNMENT AGENCY FOR COMPLIANCE WITH ANY APPLICABLE LAND DEVELOPMENT REGULATIONS AND HAS NOT BEEN REVIEWED FOR COMPLIANCE WITH RECORDING REQUIREMENTS FOR PLATS.

AGENT: ROBERT BAREFOOT
 (910) 890-3256
 BAREFOOT BUILDING COMPANY, LLC
 PO BOX 1411
 COATS, N.C. 27521

Kelly L. Clarke
 Deed Book 3305, Page 597

Sherry C. Miller
 Deed Book 840, Page 633

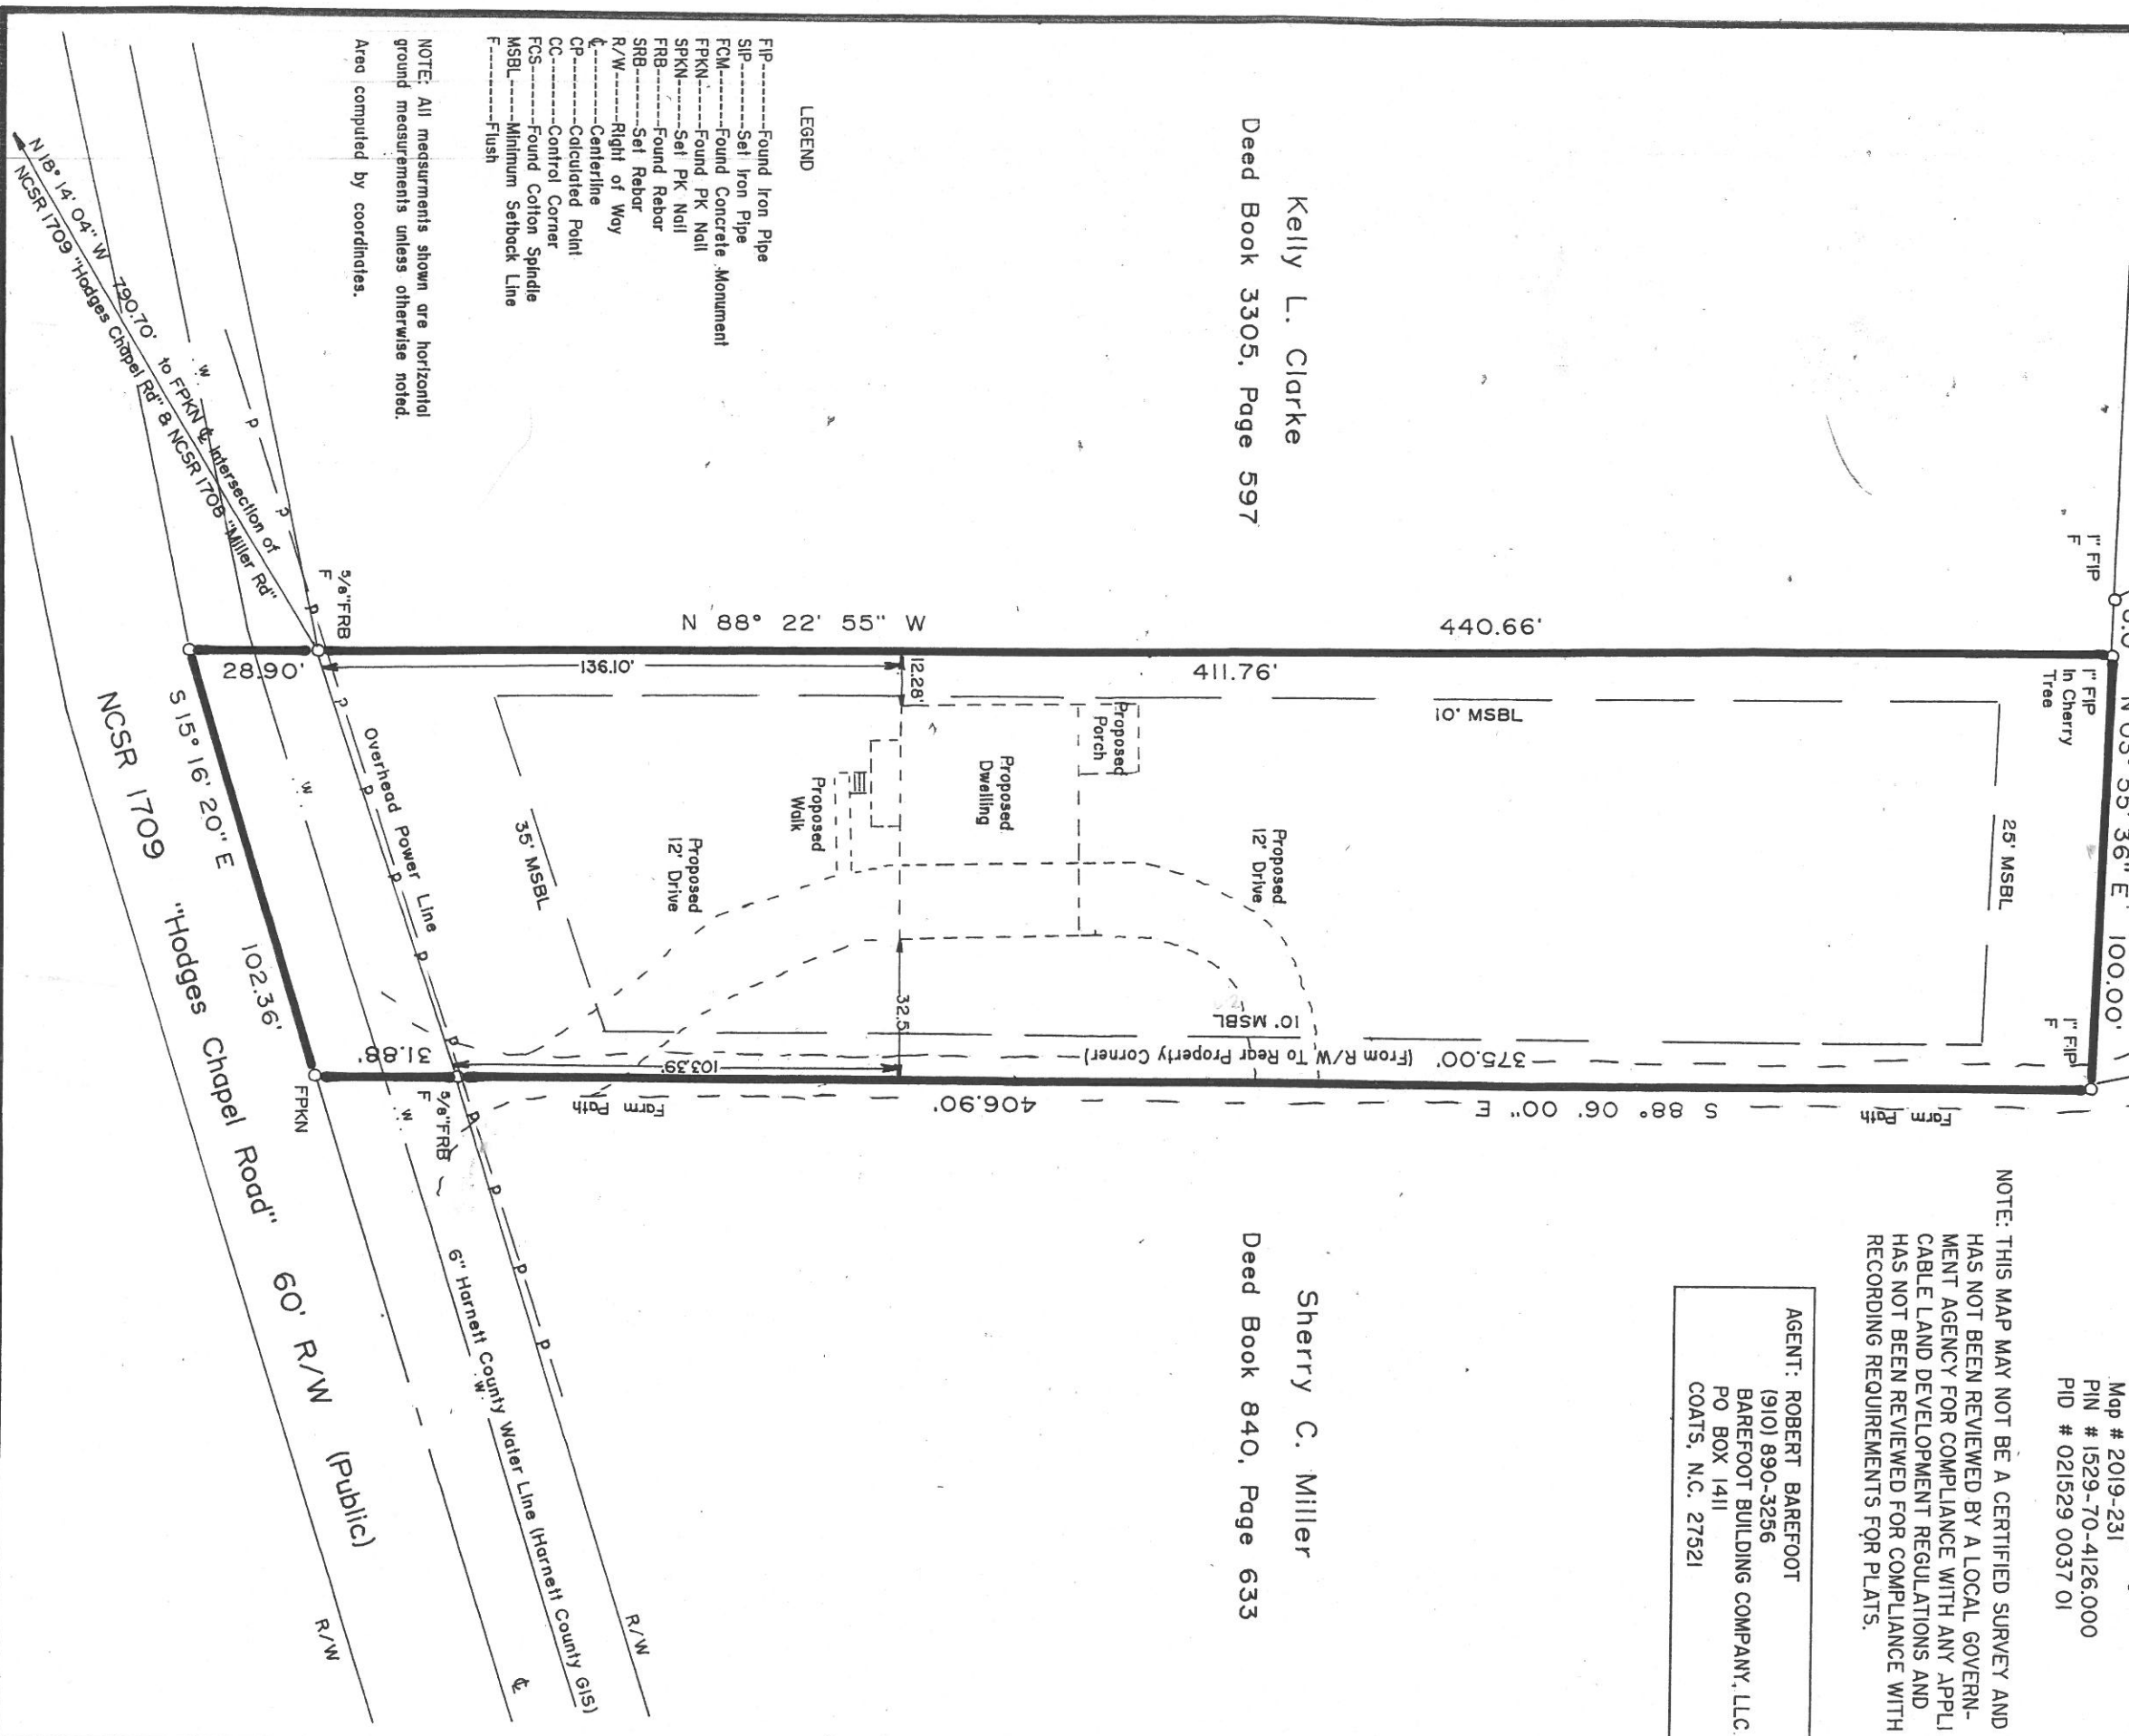

- LEGEND
- FIP-----Found Iron Pipe
 - SIP-----Set Iron Pipe
 - FCM-----Found Concrete Monument
 - FPKN-----Found PK Nail
 - SPKN-----Set PK Nail
 - FRB-----Found Rebar
 - SRB-----Set Rebar
 - R/W-----Right of Way
 - CL-----Centerline
 - CP-----Calculated Point
 - CC-----Control Corner
 - FCS-----Found Cotton Spindle
 - MSBL-----Minimum Setback Line
 - F-----Flush

NOTE: All measurements shown are horizontal ground measurements unless otherwise noted.
 Area computed by coordinates.