




688 Turner Ashby Rd,
Martinsville, VA 24112

RIDDLE RESIDENCE

1ST FLOOR PLAN

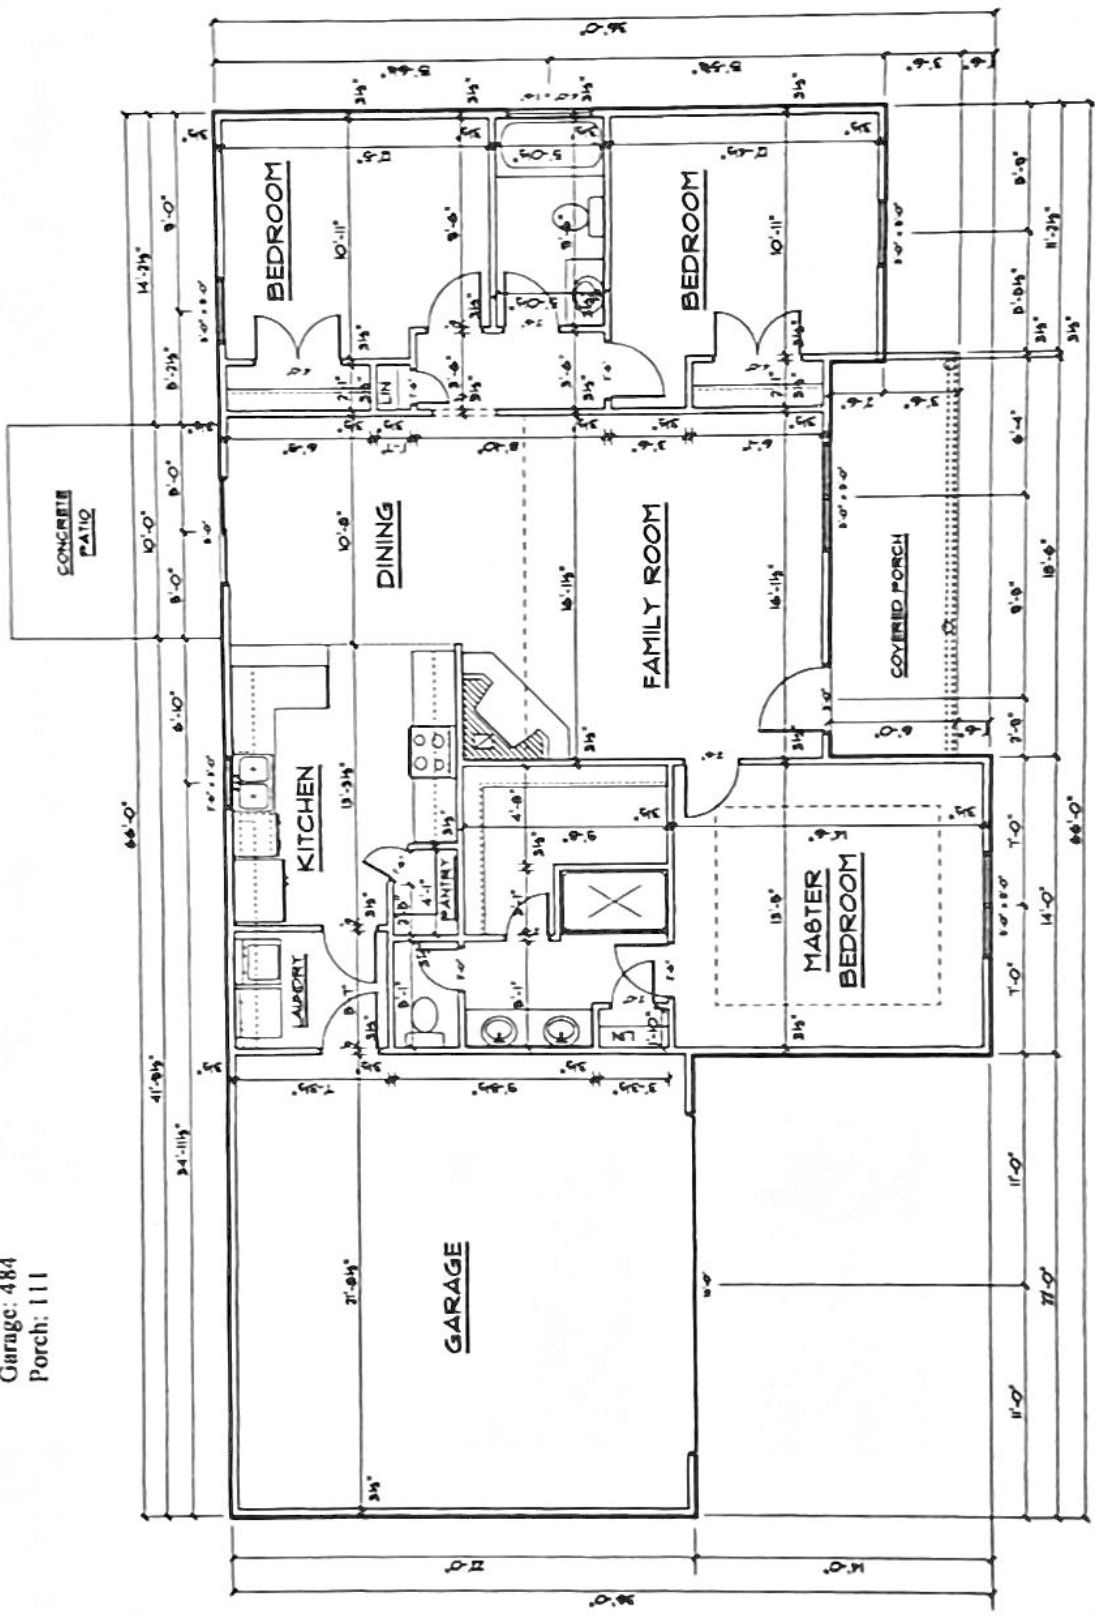

Square Footage
 Heated: 1401
 Garage: 484
 Porch: 111

1ST FLOOR PLAN
 SCALE: 1/4" = 1'-0"