


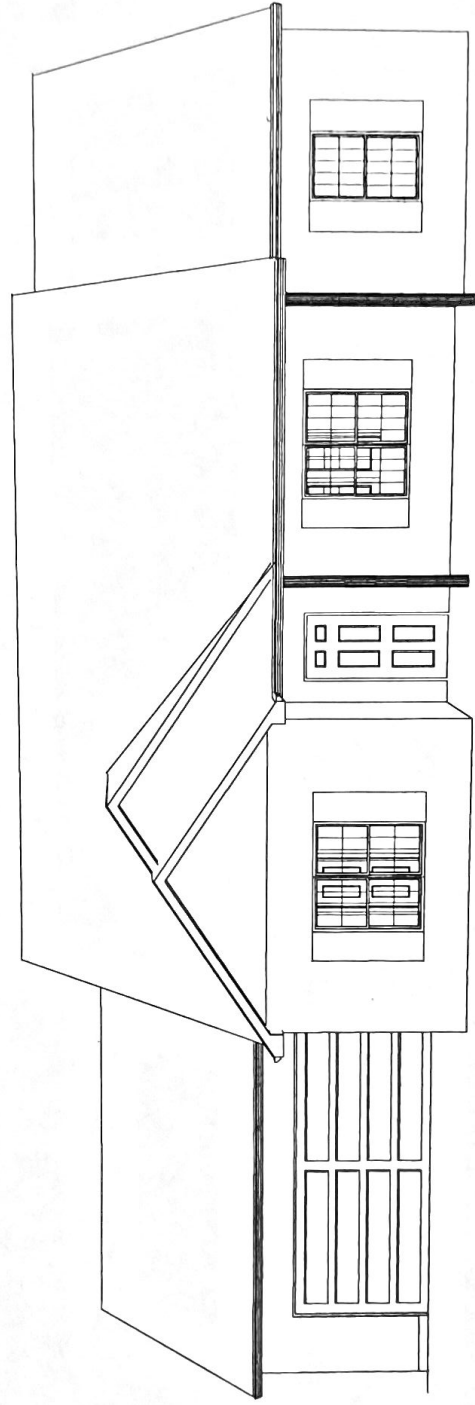

688 Turner Ashby Rd,  
Martinsville, VA 24112

# RIDDLE RESIDENCE

FRONT ELEVATION 3D






688 Turner Ashby Rd,  
Martinsville, VA 24112

# RIDDLE RESIDENCE

FRONT ELEVATION

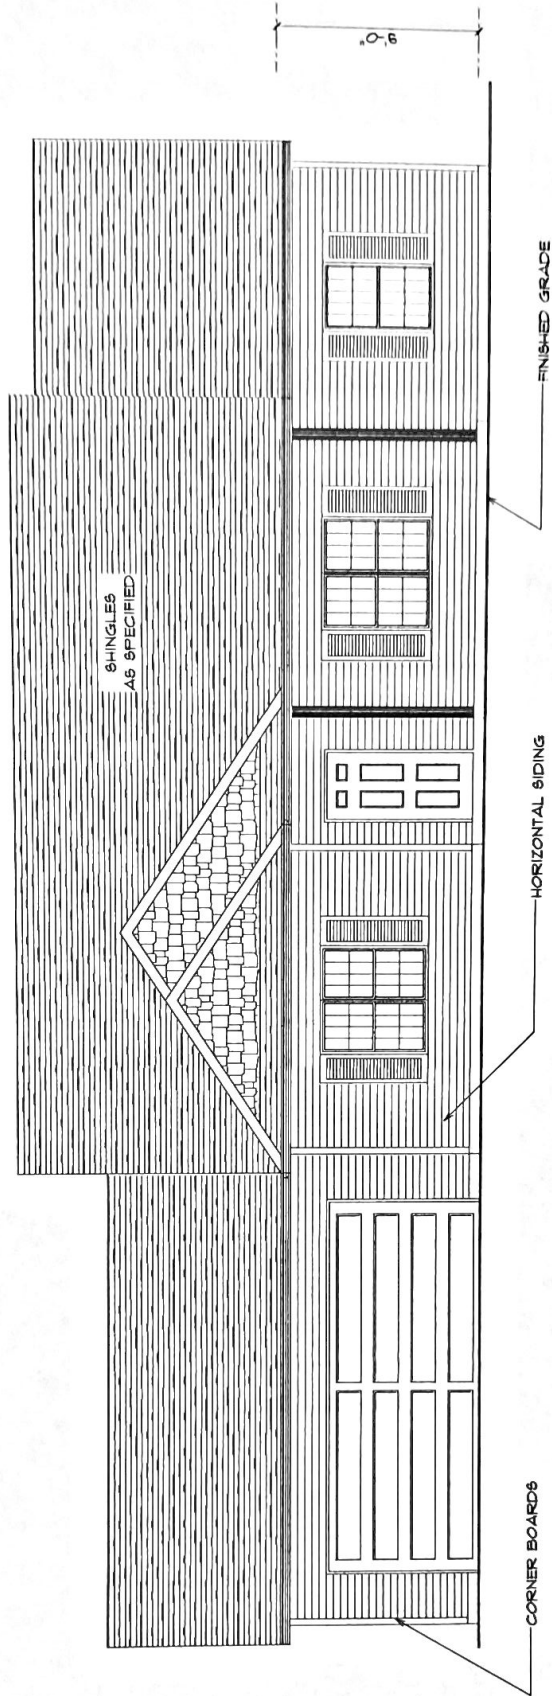

**FRONT ELEVATION**  
SCALE 1/4" = 1'-0"




JOE GIBBS


688 Turner Ashby Rd,  
Martinsville, VA 24112

# RIDDLE RESIDENCE


REAR ELEVATION

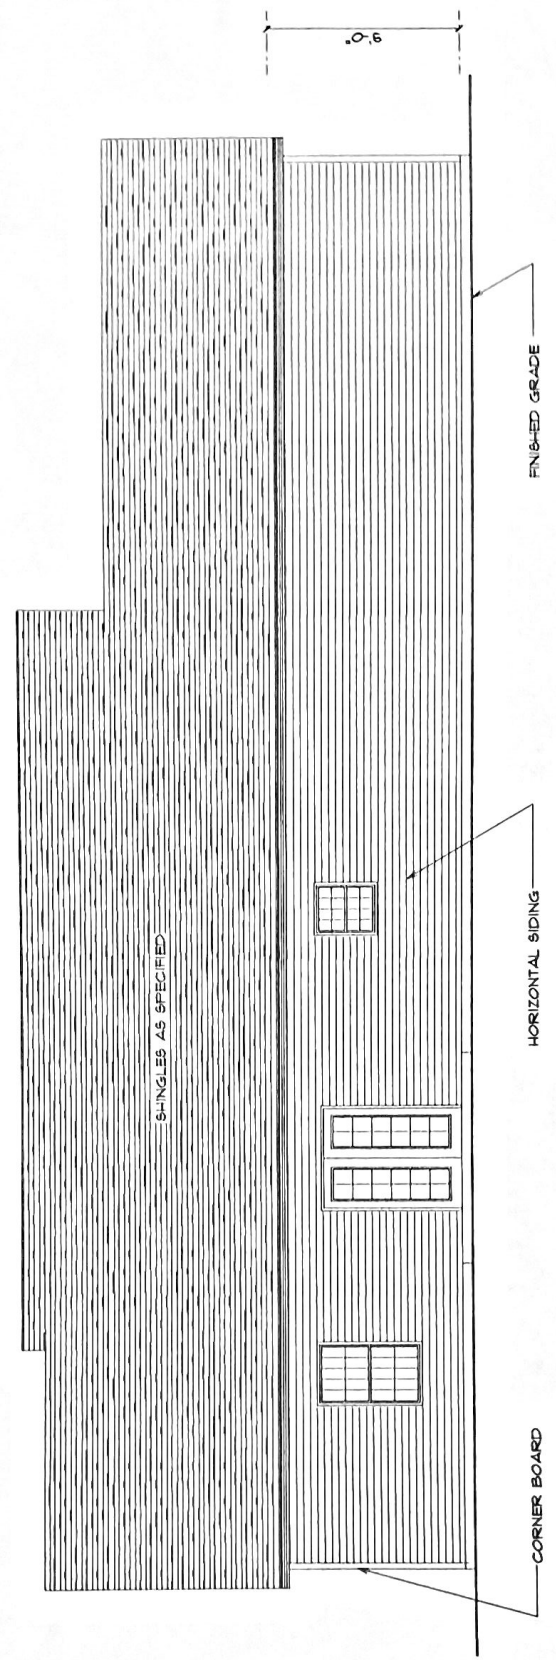


**REAR ELEVATION**  
SCALE 1/4" = 1'-0"

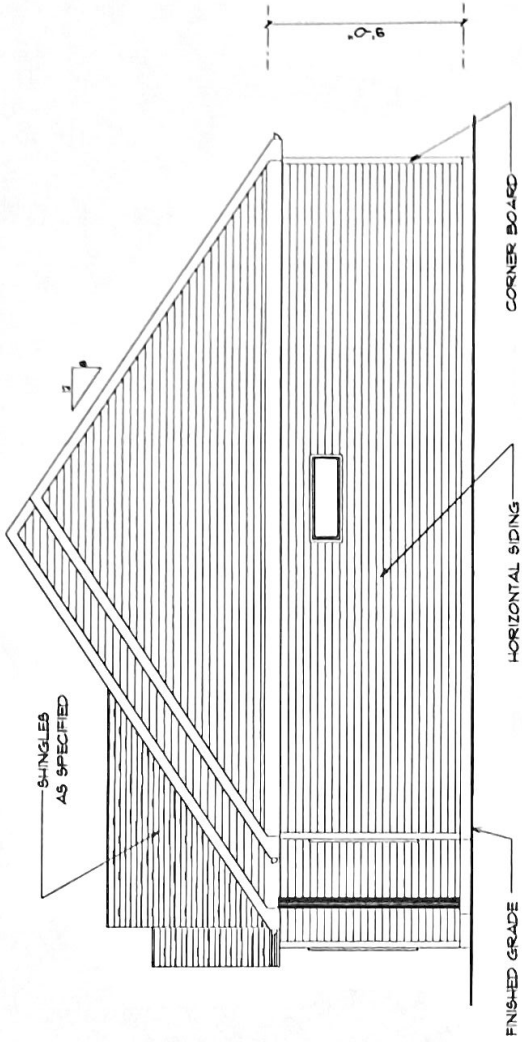

**RIGHT ELEVATION**  
SCALE: 1/4" = 1'-0"

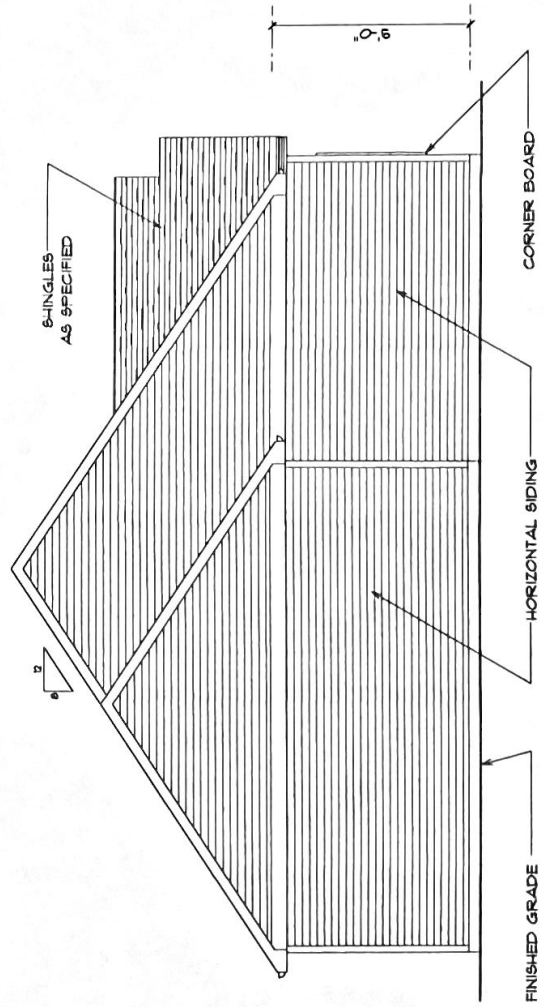

**LEFT ELEVATION**  
SCALE: 1/4" = 1'-0"

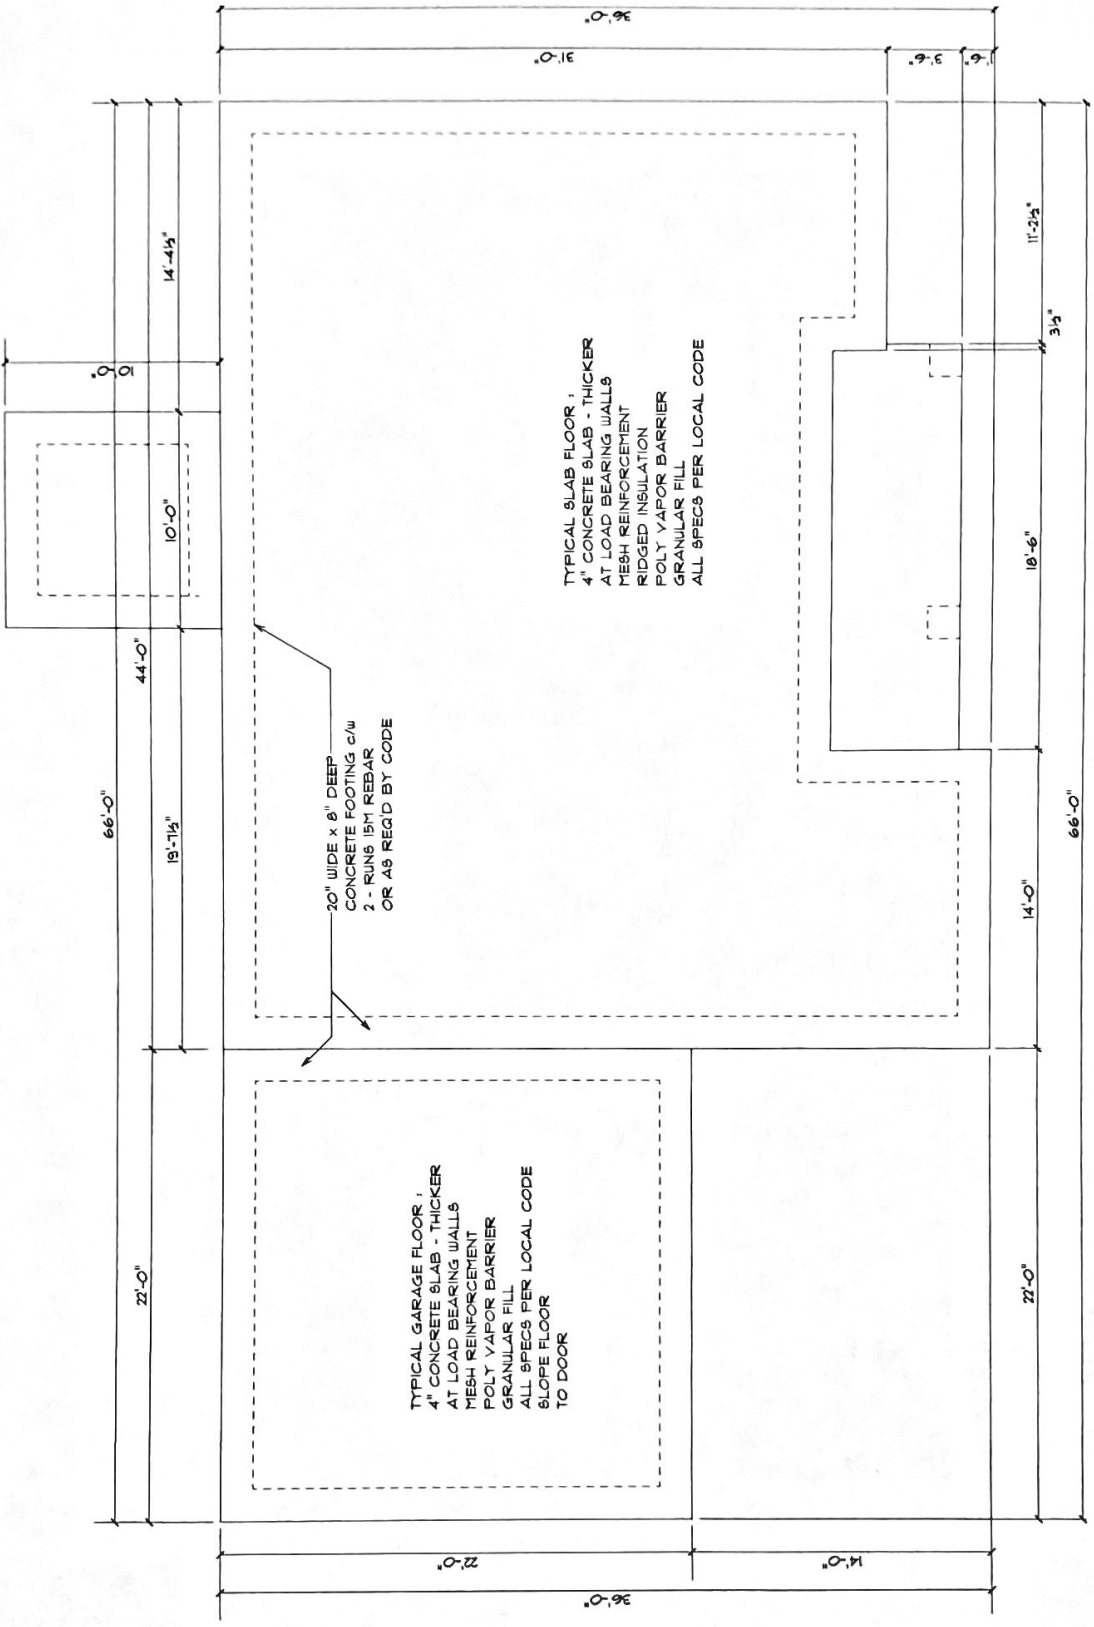


SLAB PLAN  
SCALE 1/4" = 1'-0"



688 Turner Ashby Rd,  
Martinsville, VA 24112

# RIDDLE RESIDENCE

## 1ST FLOOR PLAN

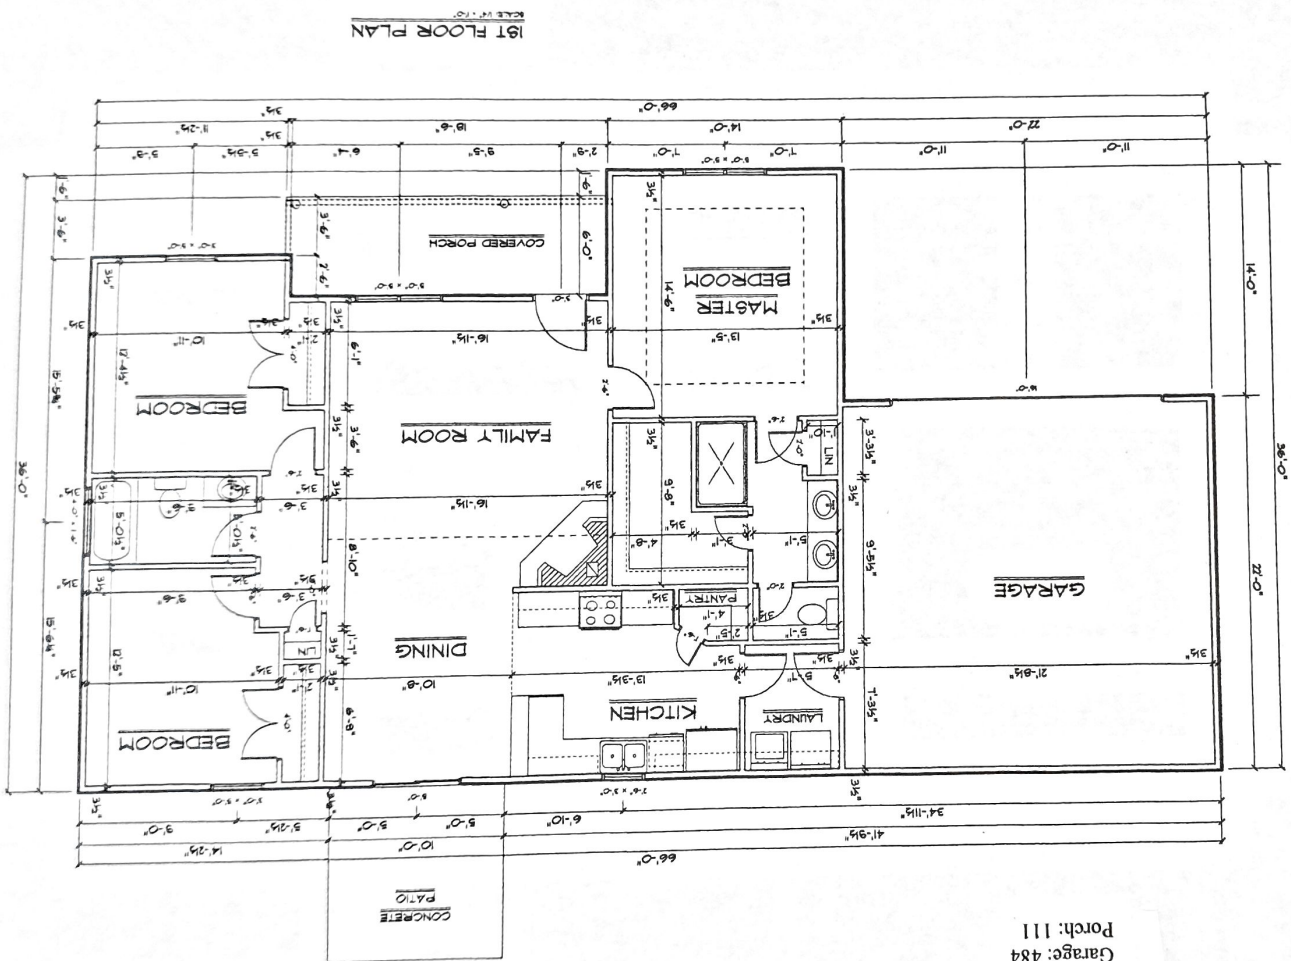

Square Footage  
Heated: 1401  
Garage: 484  
Porch: 111